
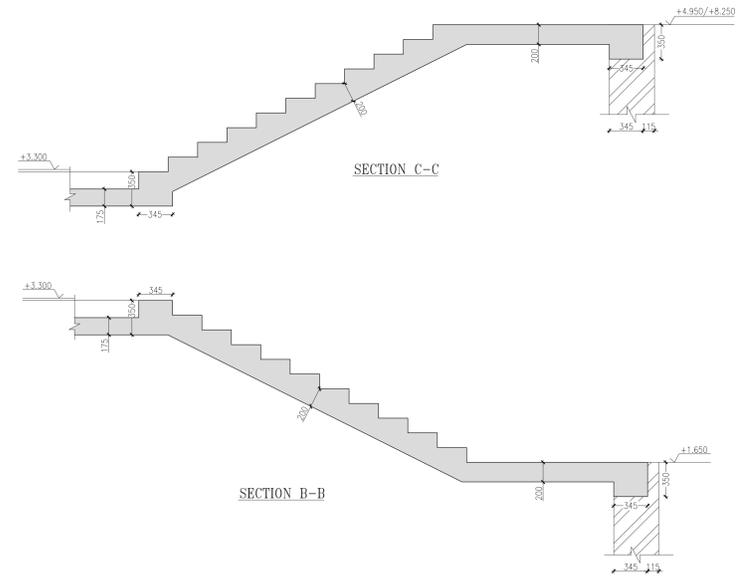


FIRST FLOOR SLAB PLAN AT +3.300M LVL(F.F.L.)
(ALL SLABS 135 THK. UNLESS SPECIFIED OTHERWISE)

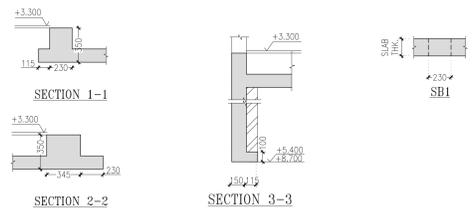

NOTES:													
DETAIL	REMARKS												
REFERENCE	ALL DIMENSIONS TO BE CHECKED AND CORRELATED WITH ALL RELATED DRAWINGS AND ANY AMBIGUITY SHALL BE IMMEDIATELY BROUGHT TO THE NOTICE OF THE ENGINEERS BEFORE COMMENCEMENT OF THE WORK.												
DIMENSION	ALL DIMENSIONS ARE TO BE READ AND NOT TO BE MEASURED.												
CSEB MASONRY SPEC.	ALL CSEB MASONRY WALLS SHALL BE CONSTRUCTED FROM COMPRESSED EARTH BLOCK WITH MIN. CRUSHING STRENGTH OF 7.5 N/mm ² ON GROSS AREA UNLESS OTHERWISE SPECIFIED. BRICK MASONRY SHALL BE BEDDED WITH CEMENT : SAND MORTAR IN PROPORTION OF 1:4 UNLESS OTHERWISE SPECIFIED.												
CONC. SPEC.	ALL CONCRETE MIX M25 UNLESS OTHERWISE SPECIFIED.												
REINFORCEMENT	INDICATE TMT STEEL YIELD STRENGTH 500 N/mm ²												
COVER	CLEAR COVER TO MAIN STEEL IS AS FOLLOWS: FOOTINGS : SIDES & TOP : 50 mm BOTTOM : 50 mm COLUMNS & PEDESTALS : 40 mm BEAMS & LINTELS : 30 mm SLABS : 25 mm												
LAPS/ SPLICES	LAP LENGTH IS FIFTY TIMES BAR DIAMETER												
FOR TENDER PURPOSE ONLY													
<table border="1"> <thead> <tr> <th>No.</th> <th>Date.</th> <th>Remarks.</th> </tr> </thead> <tbody> <tr> <td> </td> <td> </td> <td> </td> </tr> <tr> <td> </td> <td> </td> <td> </td> </tr> <tr> <td> </td> <td> </td> <td> </td> </tr> </tbody> </table>		No.	Date.	Remarks.									
No.	Date.	Remarks.											
<table border="1"> <thead> <tr> <th>Date</th> <th>Prints</th> <th>Issued to</th> <th>Date</th> <th>Prints</th> <th>Issued to</th> </tr> </thead> <tbody> <tr> <td> </td> <td> </td> <td> </td> <td> </td> <td> </td> <td> </td> </tr> </tbody> </table>		Date	Prints	Issued to	Date	Prints	Issued to						
Date	Prints	Issued to	Date	Prints	Issued to								
Distribution of Prints													
<p>Consultants</p> <ul style="list-style-type: none"> ● Structural Consultants VINOD SHAH Consulting Engineers Pvt. Ltd. ○ Services Consultants DBHMS ○ Landscape Consultants Earthscapes Consultancy Pvt Ltd ○ Road and Pathways Consultants Arhmm Infra Consultants LLP 													
<p>Project</p> <p>Nalanda University, Rajgir, Bihar</p>													
<p>Title</p> <p>STRUCTURAL G.A. DRAWINGS OF FIRST FLOOR PLAN AND DETAILS FOR FACULTY HOUSING (APPT. TYPE 2)</p>													
<p>Dealt : DILIP</p> <p>Checked : AJ</p> <p>Scale : 1:50, 1:25</p> <p>Date : 07/09/2016</p>	<p>Drawing No.</p> <p>NUC- FAH(2)-S-A.5</p>												
<p>VASTU SHILPA CONSULTANTS Architects Planners Urban Designers</p>													
<p>'Sangath', Thaltej Road, Ahmedabad - 380054 Phone: 079 - 27454537 Fax: 079 - 27452006 www.sangath.org e-mail: vsc@sangath.org</p>													