


- NOTES**
1. ALL DIMENSIONS SHALL BE CHECKED AND CO-RELATED WITH THE STRUCTURAL DRAWINGS AND ANY AMBIGUITY SHALL BE IMMEDIATELY BROUGHT TO THE NOTICE OF THE ARCHITECT BEFORE COMMENCEMENT OF THE WORK.
 2. ALL DIMENSIONS ARE IN CENTIMETERS UNLESS AND OTHERWISE SPECIFIED.
 3. ALL LEVELS ARE FINISHED LEVELS.
 4. ALL MARGINS, CLEARANCES ETC. REQUIRED AS PER BY-LAWS SHOULD BE CHECKED AND PROVIDED BY THE CONTRACTOR AND ANY DISCREPANCIES FOUND SHOULD BE IMMEDIATELY BROUGHT TO THE NOTICE OF ARCHITECT BEFORE COMMENCEMENT OF WORK.

DOOR SCHEDULE				
NO.	WIDTH	HEIGHT	TYPE	APARTMENT TYPE
D1	120	210	SHOULDER SHUTTER DOOR	1,2,3
D2	90	210	SHOULDER SHUTTER DOOR	1,2,3
D3	75	210	SHOULDER SHUTTER DOOR	1,2,3
D4	90	210	SHOULDER SHUTTER DOOR	1,2,3
D5	120	210	SHOULDER SHUTTER DOOR	1,2,3
D6	120	210	SHOULDER SHUTTER DOOR	1,2,3
D7	300	210	SHOULDER SHUTTER DOOR	1
D8	300	210	SHOULDER SHUTTER DOOR	1,2,3
D9	120	210	SHOULDER SHUTTER DOOR	1,2,3
D10	120	210	SHOULDER SHUTTER DOOR	1,2,3
WINDOW SCHEDULE				
NO.	WIDTH	HEIGHT	TYPE	APARTMENT TYPE
W1	180	142.5	DOUBLE SHUTTER WOODEN WINDOW	1,2,3
W2	270	142.5	DOUBLE SHUTTER WOODEN WINDOW	1,2
W3	120	90	DOUBLE SHUTTER WOODEN WINDOW	1,2
W4	120	90	DOUBLE SHUTTER WOODEN WINDOW	1,2
W5	180	142.5	DOUBLE SHUTTER WOODEN WINDOW	1,2
W6	90	142.5	DOUBLE SHUTTER WOODEN WINDOW	1,2,3
W7	300	175	DOUBLE SHUTTER WOODEN WINDOW	1
W8	120	208	DOUBLE SHUTTER WOODEN WINDOW	1
W9	120	208	DOUBLE SHUTTER WOODEN WINDOW	1
W10	120	208	DOUBLE SHUTTER WOODEN WINDOW	1
W11	120	180	DOUBLE SHUTTER WOODEN WINDOW	1,2,3
W12	120	180	DOUBLE SHUTTER WOODEN WINDOW	1,2,3

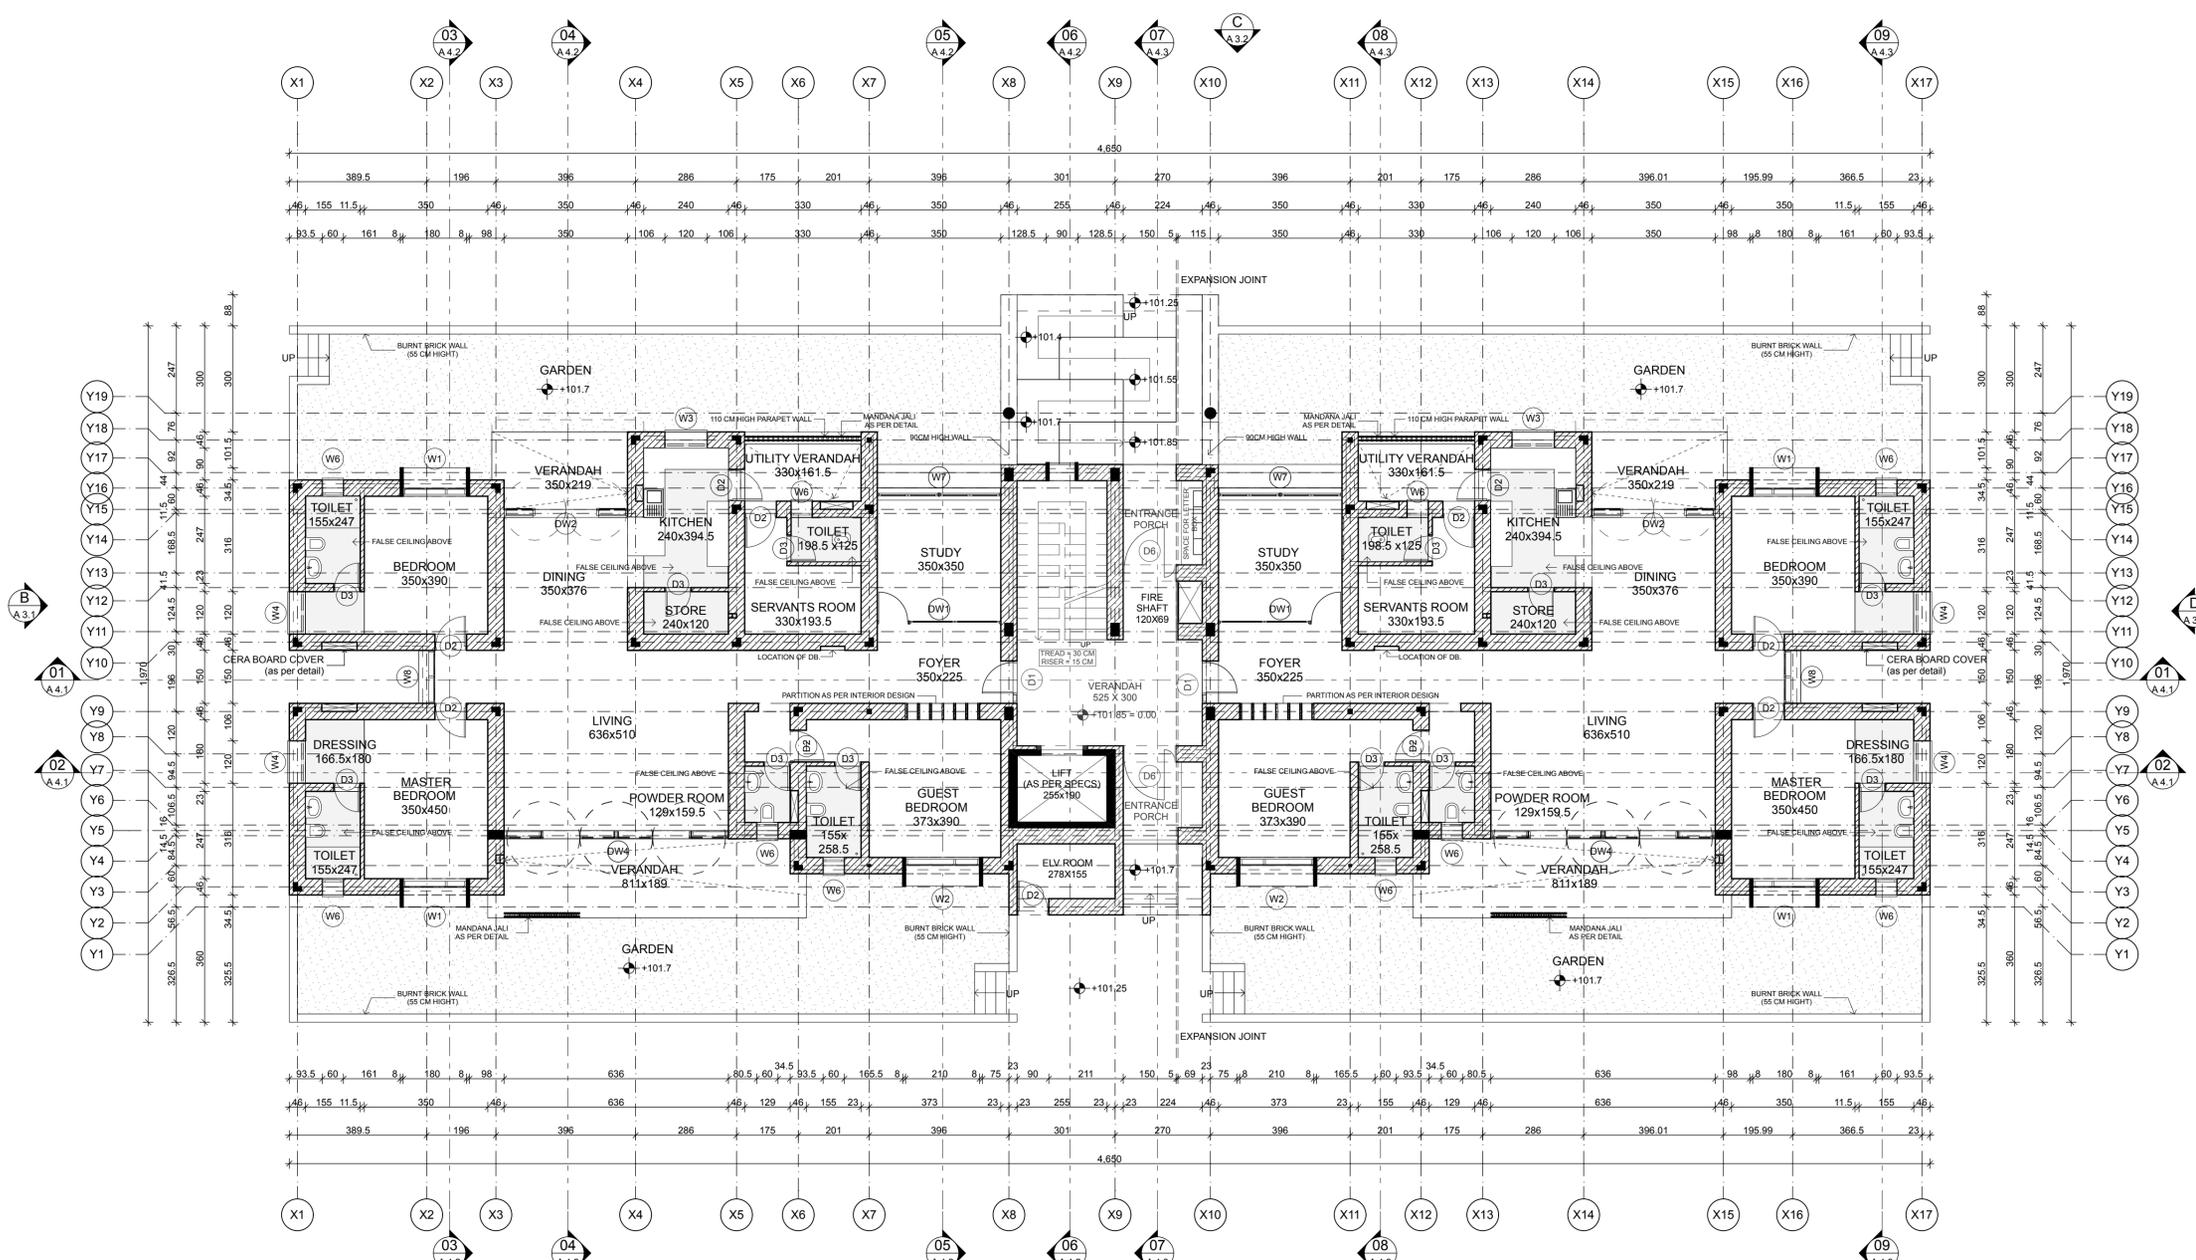

1 GROUND FLOOR PLAN
SCALE: 1:100

TENDER DRAWINGS

Key Plan

- Consultants**
- Structural Consultants**
VR SHAH Consulting Engineers
 - Services Consultants**
DBHMS
 - Landscape Consultants**
Earthscape Consultancy Pvt Ltd
 - Road and Pathways Consultants**
Anmm Infra Consultants LLP

Project

Nalanda University, Rajgir, Bihar

Title

Faculty Apartment

Type 1B- Ground Floor Plan

Dealt :	Janardhan	Drawing No.	NUC(1)-FAH - A.2.1
Checked :	Piyas Choudhuri	Scale :	As Shown
Date :	13/02/17		

VASTU SHILPĀ CONSULTANTS
Architects | Planners | Urban Designers

'Sangath', Thaltej Road, Ahmedabad - 380054
Phone: 079 - 27454537 Fax: 079 - 27452006
www.sangath.org e-mail: vsc@sangath.org