




3 TERRACE FLOOR PLAN
A-2.2 SCALE - 1:100

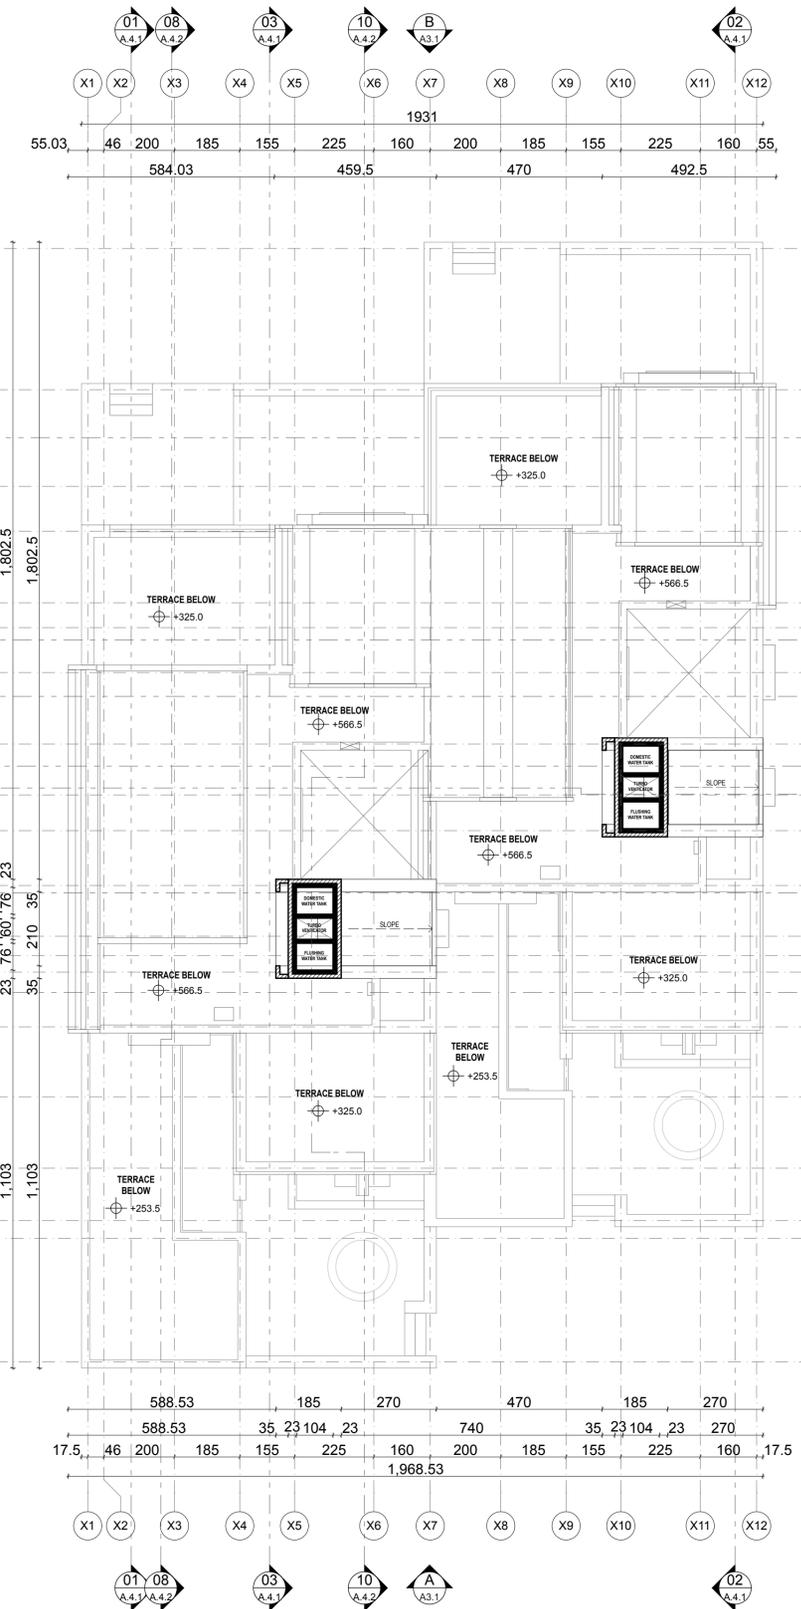

4 ROOF LEVEL PLAN
A-2.2 SCALE - 1:100


- NOTES**
1. ALL DIMENSIONS SHALL BE CHECKED AND CO-RELATED WITH THE STRUCTURAL DRAWINGS AND ANY AMBIGUITY SHALL BE IMMEDIATELY BROUGHT TO THE NOTICE OF THE ARCHITECT BEFORE COMMENCEMENT OF THE WORK.
 2. ALL DIMENSIONS ARE IN CENTIMETERS UNLESS AND OTHERWISE SPECIFIED.
 3. ALL LEVELS ARE FINISHED LEVELS. ALL DIMENSIONS ARE UNFINISHED MASONRY DIMENSIONS UNLESS AND OTHERWISE SPECIFIED.
 4. ALL MARGINS, CLEARANCES ETC. REQUIRED AS PER BY-LAWS SHOULD BE CHECKED AND PROVIDED BY THE CONTRACTOR AND ANY DISCREPANCIES FOUND SHOULD BE IMMEDIATELY BROUGHT TO THE NOTICE OF ARCHITECT BEFORE COMMENCEMENT OF WORK.

DOOR SCHEDULE

NO.	WIDTH (cm)	HEIGHT (cm)	SILL (cm)	LINTEL (cm)	TYPE
D1	120	225	-	225	SINGLE SHUTTER FRAME DOOR WITH RESEIGHT
D2	90	225	-	225	SINGLE SHUTTER FLUSH DOOR
D3	90	210	-	210	SINGLE SHUTTER FLUSH DOOR
D4	75	210	-	210	SINGLE SHUTTER FLUSH DOOR
D5	90	150	-	-	WICKET GATE
DW1	505	307.5	-	-	BI FOLD DOOR WINDOW
DW2	365	307.5	-	-	SINGLE FOLD DOOR WINDOW
DW3	350	210	-	225	SINGLE FOLD DOOR WINDOW

WINDOW SCHEDULE

NO.	WIDTH (cm)	HEIGHT (cm)	SILL (cm)	LINTEL (cm)	TYPE
W1	140	136.5	88.5	225	2 SHUTTER WOODEN WINDOW
W2	90	136.5	88.5	225	2 SHUTTER WOODEN WINDOW
W3	75	103.5	121.5	225	1 SHUTTER WOODEN WINDOW
W4	60	71.5	153.5	225	1 SHUTTER WOODEN WINDOW
W5	60	136.5	88.5	225	TOILET WINDOW TYPE 1
W6	60	103.5	121.5	225	TOILET WINDOW TYPE 2
W7	60	71.5	153.5	225	TOILET WINDOW TYPE 3
W8	45	210	121.5	213.5	1 SHUTTER WOODEN WINDOW
W9	75	71.5	153.5	225	2 SHUTTER WOODEN WINDOW
W10	100	128.5	-	-	2 SHUTTER WOODEN WINDOW
W11	100	127.5	-	-	3 SHUTTER WOODEN WINDOW
W12	150	136.5	88.5	225	1 SHUTTER WOODEN WINDOW
W13	60	65	160	225	2 SHUTTER WOODEN WINDOW
W14	225	75	88.5	163.5	3 SHUTTER WOODEN WINDOW
W15	75	92	121.5	213.5	LOUVRES WITH FLYMESH
W16	75	92	121.5	213.5	1 SHUTTER WOODEN WINDOW
W17	90	99	-	-	-
W18	90	154.0	-	-	2 SHUTTER WOODEN WINDOW

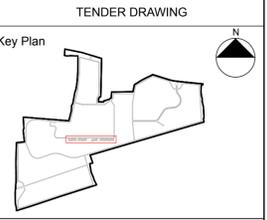

- Consultants**
- Structural Consultants**
VR SHAH Consulting Engineers
 - Services Consultants**
DBHMS
 - Landscape Consultants**
Earthscape Consultancy Pvt Ltd
 - Road and Pathways Consultants**
Arhmm Infra Consultants LLP

Project
Nalanda University, Rajgir, Bihar

Title
Faculty Bungalow- 2 Units
Terrace Floor & Roof Plan

Dealt : Ziaur Rahman
Checked : Janardhan
Scale : As shown
Date : 14/11/16

Drawing No.
NUC(1)-FRH- A.2.2

VASTU SHILPA CONSULTANTS
Architects | Planners | Urban Designers

'Sangath', Thaltej Road, Ahmedabad - 380054
Phone: 079 - 27454537 Fax: 079 - 27452006
www.sangath.org e-mail: vsc@sangath.org