


- NOTES**
1. ALL DIMENSIONS SHALL BE CHECKED AND CO-RELATED WITH THE STRUCTURAL DRAWINGS AND ANY AMBIGUITY SHALL BE IMMEDIATELY BROUGHT TO THE NOTICE OF THE ARCHITECT BEFORE COMMENCEMENT OF THE WORK.
  2. ALL DIMENSIONS ARE IN CENTIMETERS UNLESS OTHERWISE SPECIFIED.
  3. ALL LEVELS ARE FINISHED LEVELS.
  4. ALL MARGINS, CLEARANCES ETC. REQUIRED AS PER BYE-LAWS SHOULD BE CHECKED AND PROVIDED BY THE CONTRACTOR AND ANY DISCREPANCIES FOUND SHOULD BE IMMEDIATELY BROUGHT TO THE NOTICE OF ARCHITECT BEFORE COMMENCEMENT OF WORK.

DOOR SCHEDULE				
NO.	WIDTH	HEIGHT	TYPE	APARTMENT TYPE
D1	120	210	DOUBLE SHUTTER WOODEN DOOR	1,2,3
D2	90	210	DOUBLE SHUTTER WOODEN DOOR	1,2,3
D3	75	210	DOUBLE SHUTTER WOODEN DOOR	1,2,3
D4	90	210	DOUBLE SHUTTER WOODEN DOOR	1,2,3
D5	120	210	DOUBLE SHUTTER WOODEN DOOR	1,2,3
D6	300	211.5	SS-GLOSS RAILING (AS PER DETAIL)	1
D7	300	210	SS-GLOSS RAILING (AS PER DETAIL)	1,2,3
D8	180	210	SS-GLOSS RAILING (AS PER DETAIL)	1,2,3
D9	180	210	SS-GLOSS RAILING (AS PER DETAIL)	1,2,3

WINDOW SCHEDULE				
NO.	WIDTH	HEIGHT	TYPE	APARTMENT TYPE
W1	180	142.5	DOUBLE SHUTTER WOODEN WINDOW	1,2,3
W2	270	142.5	DOUBLE SHUTTER WOODEN WINDOW	1,2
W3	120	90.5	DOUBLE SHUTTER WOODEN WINDOW	1,2
W4	180	142.5	DOUBLE SHUTTER WOODEN WINDOW	1,2
W5	90	142.5	DOUBLE SHUTTER WOODEN WINDOW	1,2
W6	60	84.5	DOUBLE SHUTTER WOODEN WINDOW	1,2,3
W7	300	175	DOUBLE SHUTTER WOODEN WINDOW	1
W8	150	208	DOUBLE SHUTTER WOODEN WINDOW	1
W9	120	208	DOUBLE SHUTTER WOODEN WINDOW	1
W10	120	208	DOUBLE SHUTTER WOODEN WINDOW	1
W11	120	108	DOUBLE SHUTTER WOODEN WINDOW	1,2,3

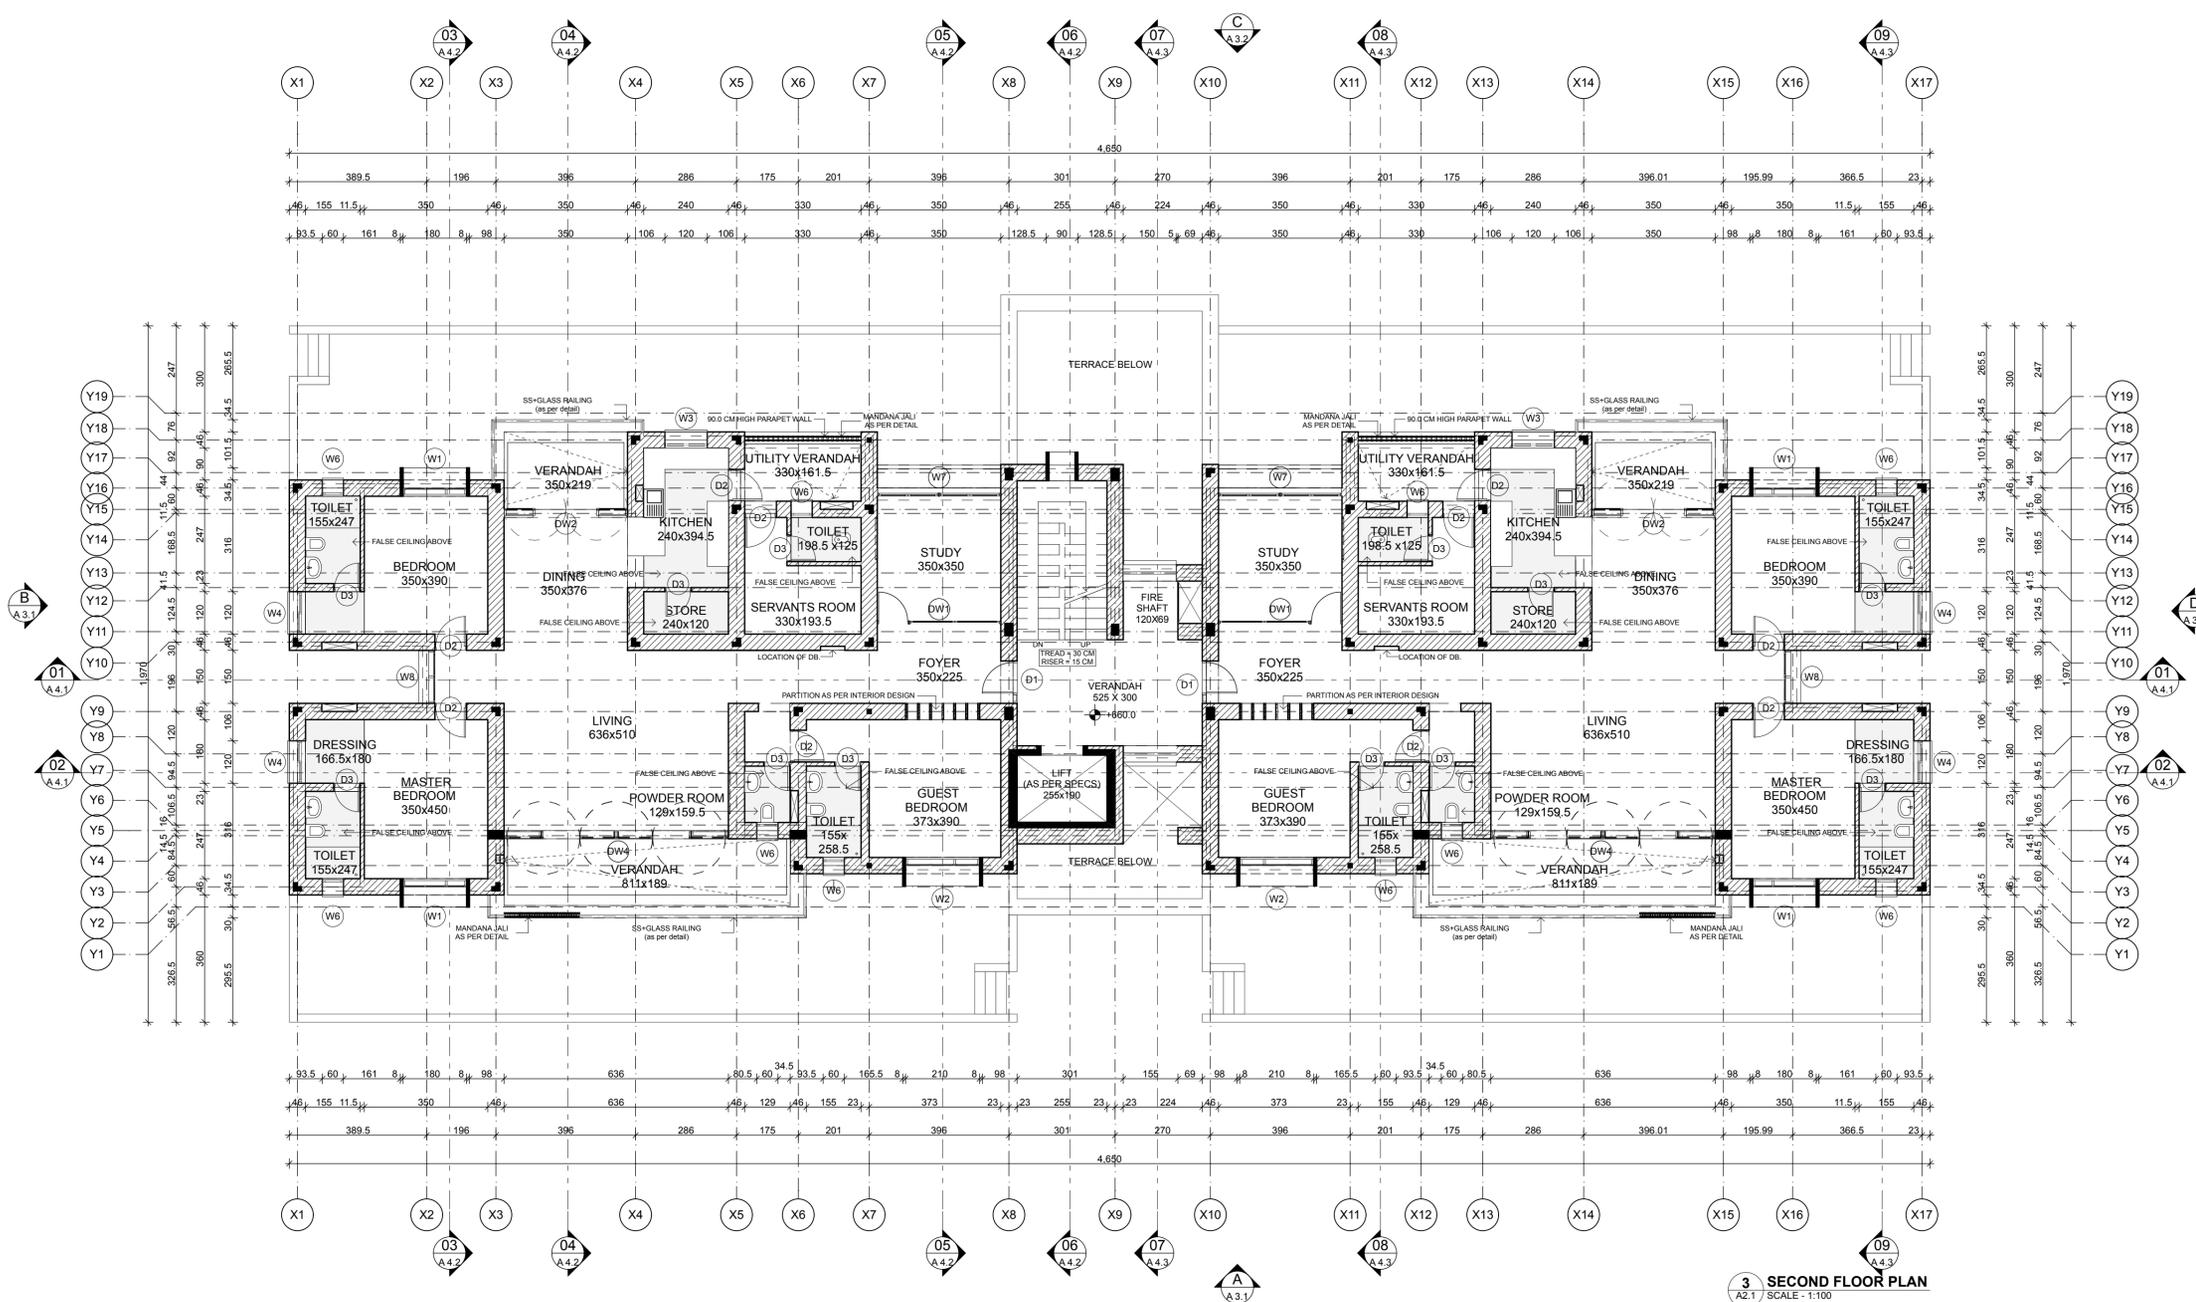

**3 SECOND FLOOR PLAN**  
SCALE: 1:100

TENDER DRAWINGS

Key Plan

- Consultants**
- Structural Consultants: VR SHAH Consulting Engineers
  - Services Consultants: DBHMS
  - Landscape Consultants: Earthscape Consultancy Pvt Ltd
  - Road and Pathways Consultants: Anmm Infra Consultants LLP

Project: **Nalanda University, Rajgir, Bihar**

Title: **Faculty Apartment**  
**Type 1B- Secondd Floor Plan**

Dealt: Janardhan | Drawing No. NUC(1)-FAH - A.2.3  
Checked: Piyas Choudhuri  
Scale: As Shown  
Date: 13/02/17

**VASTU SHILPĀ CONSULTANTS**  
Architects | Planners | Urban Designers

'Sangath', Thaltej Road, Ahmedabad - 380054  
Phone: 079 - 27454537 Fax: 079 - 27452006  
www.sangath.org e-mail: vsc@sangath.org