


- NOTES**
1. ALL DIMENSIONS SHALL BE CHECKED AND CO-RELATED WITH THE STRUCTURAL DRAWINGS AND ANY AMBIGUITY SHALL BE IMMEDIATELY BROUGHT TO THE NOTICE OF THE ARCHITECT BEFORE COMMENCEMENT OF THE WORK.
  2. ALL DIMENSIONS ARE IN CENTIMETERS UNLESS OTHERWISE SPECIFIED.
  3. ALL LEVELS ARE FINISHED LEVELS.
  4. ALL MARGINS, CLEARANCES ETC. REQUIRED AS PER BYE-LAWS SHOULD BE CHECKED AND PROVIDED BY THE CONTRACTOR AND ANY DISCREPANCIES FOUND SHOULD BE IMMEDIATELY BROUGHT TO THE NOTICE OF ARCHITECT BEFORE COMMENCEMENT OF WORK.

DOOR SCHEDULE					
NO.	WIDTH	HEIGHT	FINISH	TYPE	APARTMENT TYPE
D1	120	210	-	DOUBLE SHUTTER WOODEN DOOR	1,2,3
D2	90	210	-	DOUBLE SHUTTER WOODEN DOOR	1,2,3
D3	75	210	-	DOUBLE SHUTTER WOODEN DOOR	1,2,3
D4	90	210	-	DOUBLE SHUTTER WOODEN DOOR	1,2,3
D5	120	210	-	DOUBLE SHUTTER WOODEN DOOR	1,2,3
D6	300	211.5	-	SS GLASS RAILING	1
D7	300	210	-	DOUBLE SHUTTER WOODEN DOOR	1,2,3
D8	180	210	-	DOUBLE SHUTTER WOODEN DOOR	1,2,3
D9	400	190	-	SS GLASS RAILING	1

WINDOW SCHEDULE					
NO.	WIDTH	HEIGHT	FINISH	TYPE	APARTMENT TYPE
W1	180	142.5	225	DOUBLE SHUTTER WOODEN WINDOW	1,2,3
W2	270	142.5	225	DOUBLE SHUTTER WOODEN WINDOW	1,2
W3	120	90.5	225	DOUBLE SHUTTER WOODEN WINDOW	1,2
W4	180	142.5	225	DOUBLE SHUTTER WOODEN WINDOW	1,2
W5	90	142.5	225	DOUBLE SHUTTER WOODEN WINDOW	1,2
W6	60	84.5	225	DOUBLE SHUTTER WOODEN WINDOW	1,2,3
W7	300	175	17	DOUBLE SHUTTER WOODEN WINDOW	1
W8	150	208	17	DOUBLE SHUTTER WOODEN WINDOW	1
W9	120	128	17	DOUBLE SHUTTER WOODEN WINDOW	2
W10	120	128	17	DOUBLE SHUTTER WOODEN WINDOW	2
W11	120	128	17	DOUBLE SHUTTER WOODEN WINDOW	1,2,3

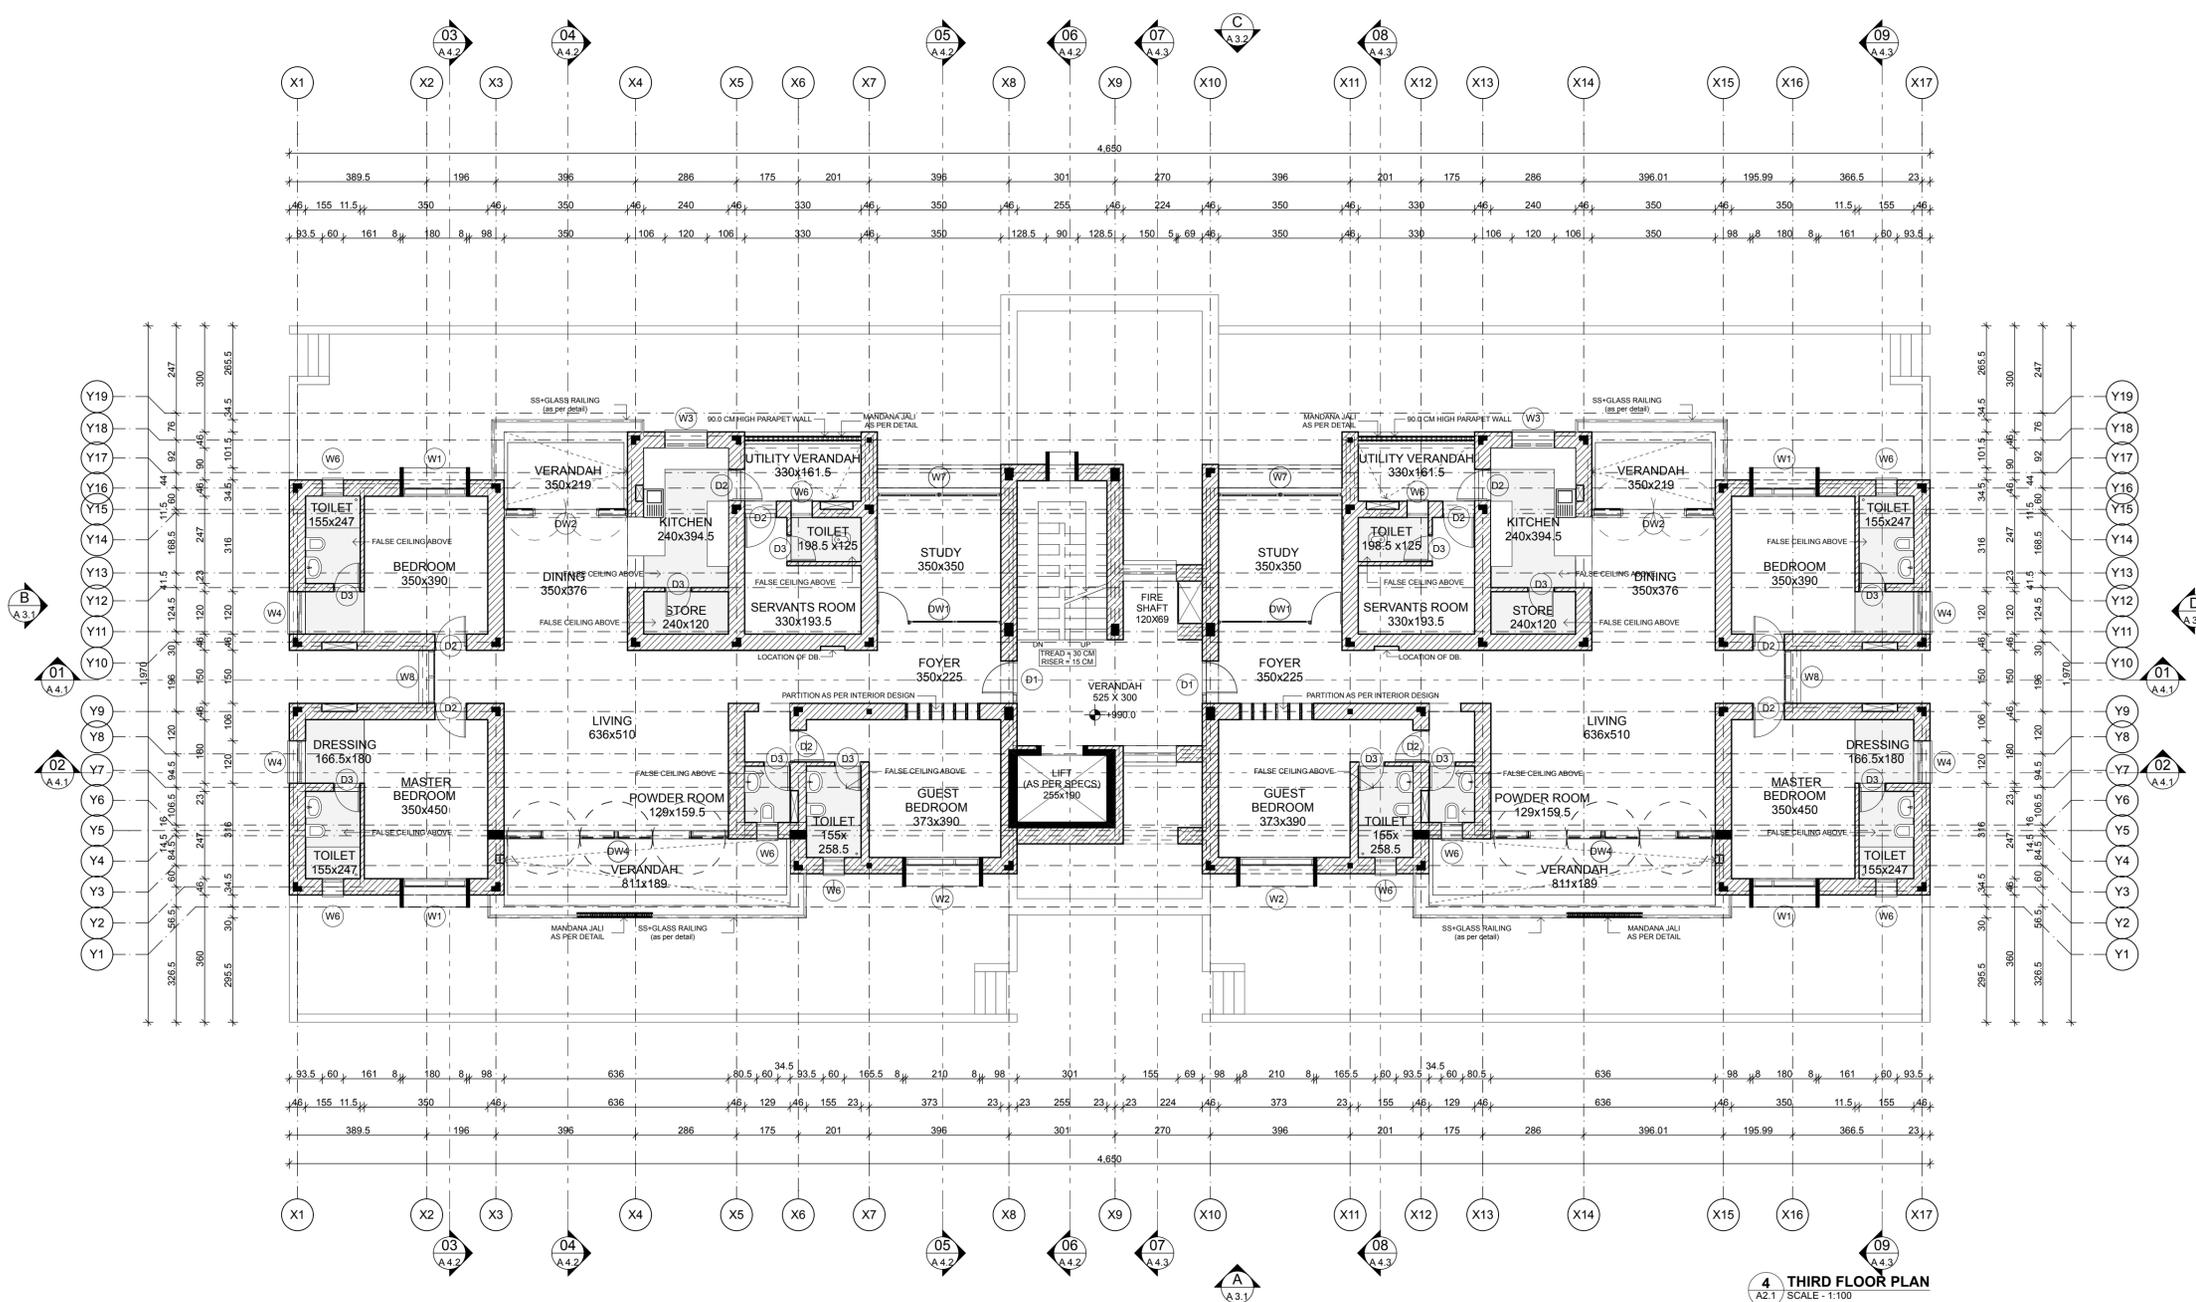

**4 THIRD FLOOR PLAN**  
A2.1 SCALE - 1:100

TENDER DRAWINGS

Key Plan

- Consultants
- **Structural Consultants**  
VR SHAH Consulting Engineers
  - **Services Consultants**  
DBHMS
  - **Landscape Consultants**  
Earthscape Consultancy Pvt Ltd
  - **Road and Pathways Consultants**  
Anmm Infra Consultants LLP

Project

Nalanda University, Rajgir, Bihar

Title  
Faculty Apartment  
Type 1B- Third Floor Plan

Dealt : Janardhan Drawing No. NUC(1)-FAH - A.2.4  
Checked : Piyas Choudhuri  
Scale : As Shown  
Date : 13/02/17

**VASTU SHILPĀ CONSULTANTS**  
Architects | Planners | Urban Designers

'Sangath', Thaltej Road, Ahmedabad - 380054  
Phone: 079 - 27454537 Fax: 079 - 27452006  
www.sangath.org e-mail: vsc@sangath.org