


- NOTES**
1. ALL DIMENSIONS SHALL BE CHECKED AND CO-RELATED WITH THE STRUCTURAL DRAWINGS AND ANY AMBIGUITY SHALL BE IMMEDIATELY BROUGHT TO THE NOTICE OF THE ARCHITECT BEFORE COMMENCEMENT OF THE WORK.
 2. ALL DIMENSIONS ARE IN CENTIMETERS UNLESS AND OTHERWISE SPECIFIED.
 3. ALL LEVELS ARE FINISHED LEVELS.
 4. ALL MARGINS, CLEARANCES ETC. REQUIRED AS PER BYE-LAWS SHOULD BE CHECKED AND PROVIDED BY THE CONTRACTOR AND ANY DISCREPANCIES FOUND SHOULD BE IMMEDIATELY BROUGHT TO THE NOTICE OF ARCHITECT BEFORE COMMENCEMENT OF WORK.

DOOR SCHEDULE						
NO.	WIDTH	HEIGHT	FRAME	TYPE	APARTMENT TYPE	
DO1	120	210	-	205	SHOULDER SHUTTER DOOR	1,2,3
DO2	90	210	-	205	SHOULDER SHUTTER DOOR	1,2,3
DO3	75	210	-	210	SHOULDER SHUTTER DOOR	1,2,3
DO4	90	210	-	210	SHOULDER SHUTTER DOOR	1,2,3
DO5	150	200	-	200	WALL DOOR	1,2,3
DO6	300	211.5	-	211.5	SHOULDER SHUTTER DOOR	1
DO7	200	210	-	200	SHOULDER SHUTTER DOOR	1,2,3
DO8	160	210	-	205	SHOULDER SHUTTER DOOR	3
DO9	400	190	-	200	SHOULDER SHUTTER DOOR	1

WINDOW SCHEDULE						
NO.	WIDTH	HEIGHT	FRAME	TYPE	APARTMENT TYPE	
W1	180	142.5	225	225	DOUBLE SHUTTER WOODEN WINDOW	1,2,3
W2	270	142.5	225	225	DOUBLE SHUTTER WOODEN WINDOW	1,2
W3	120	90.5	230	225	SHOULDER SHUTTER WINDOW	1,2
W4	150	142.5	225	225	DOUBLE SHUTTER WOODEN WINDOW	1,2
W5	90	142.5	225	225	DOUBLE SHUTTER WOODEN WINDOW	1,2,3
W6	300	175	17	300	DOUBLE SHUTTER WOODEN WINDOW	1
W7	150	200	17	125	DOUBLE SHUTTER WOODEN WINDOW	1
W8	120	200	17	225	DOUBLE SHUTTER WOODEN WINDOW	2
W9	120	100	140	200	SH. ALUM. WINDOW	1,2,3

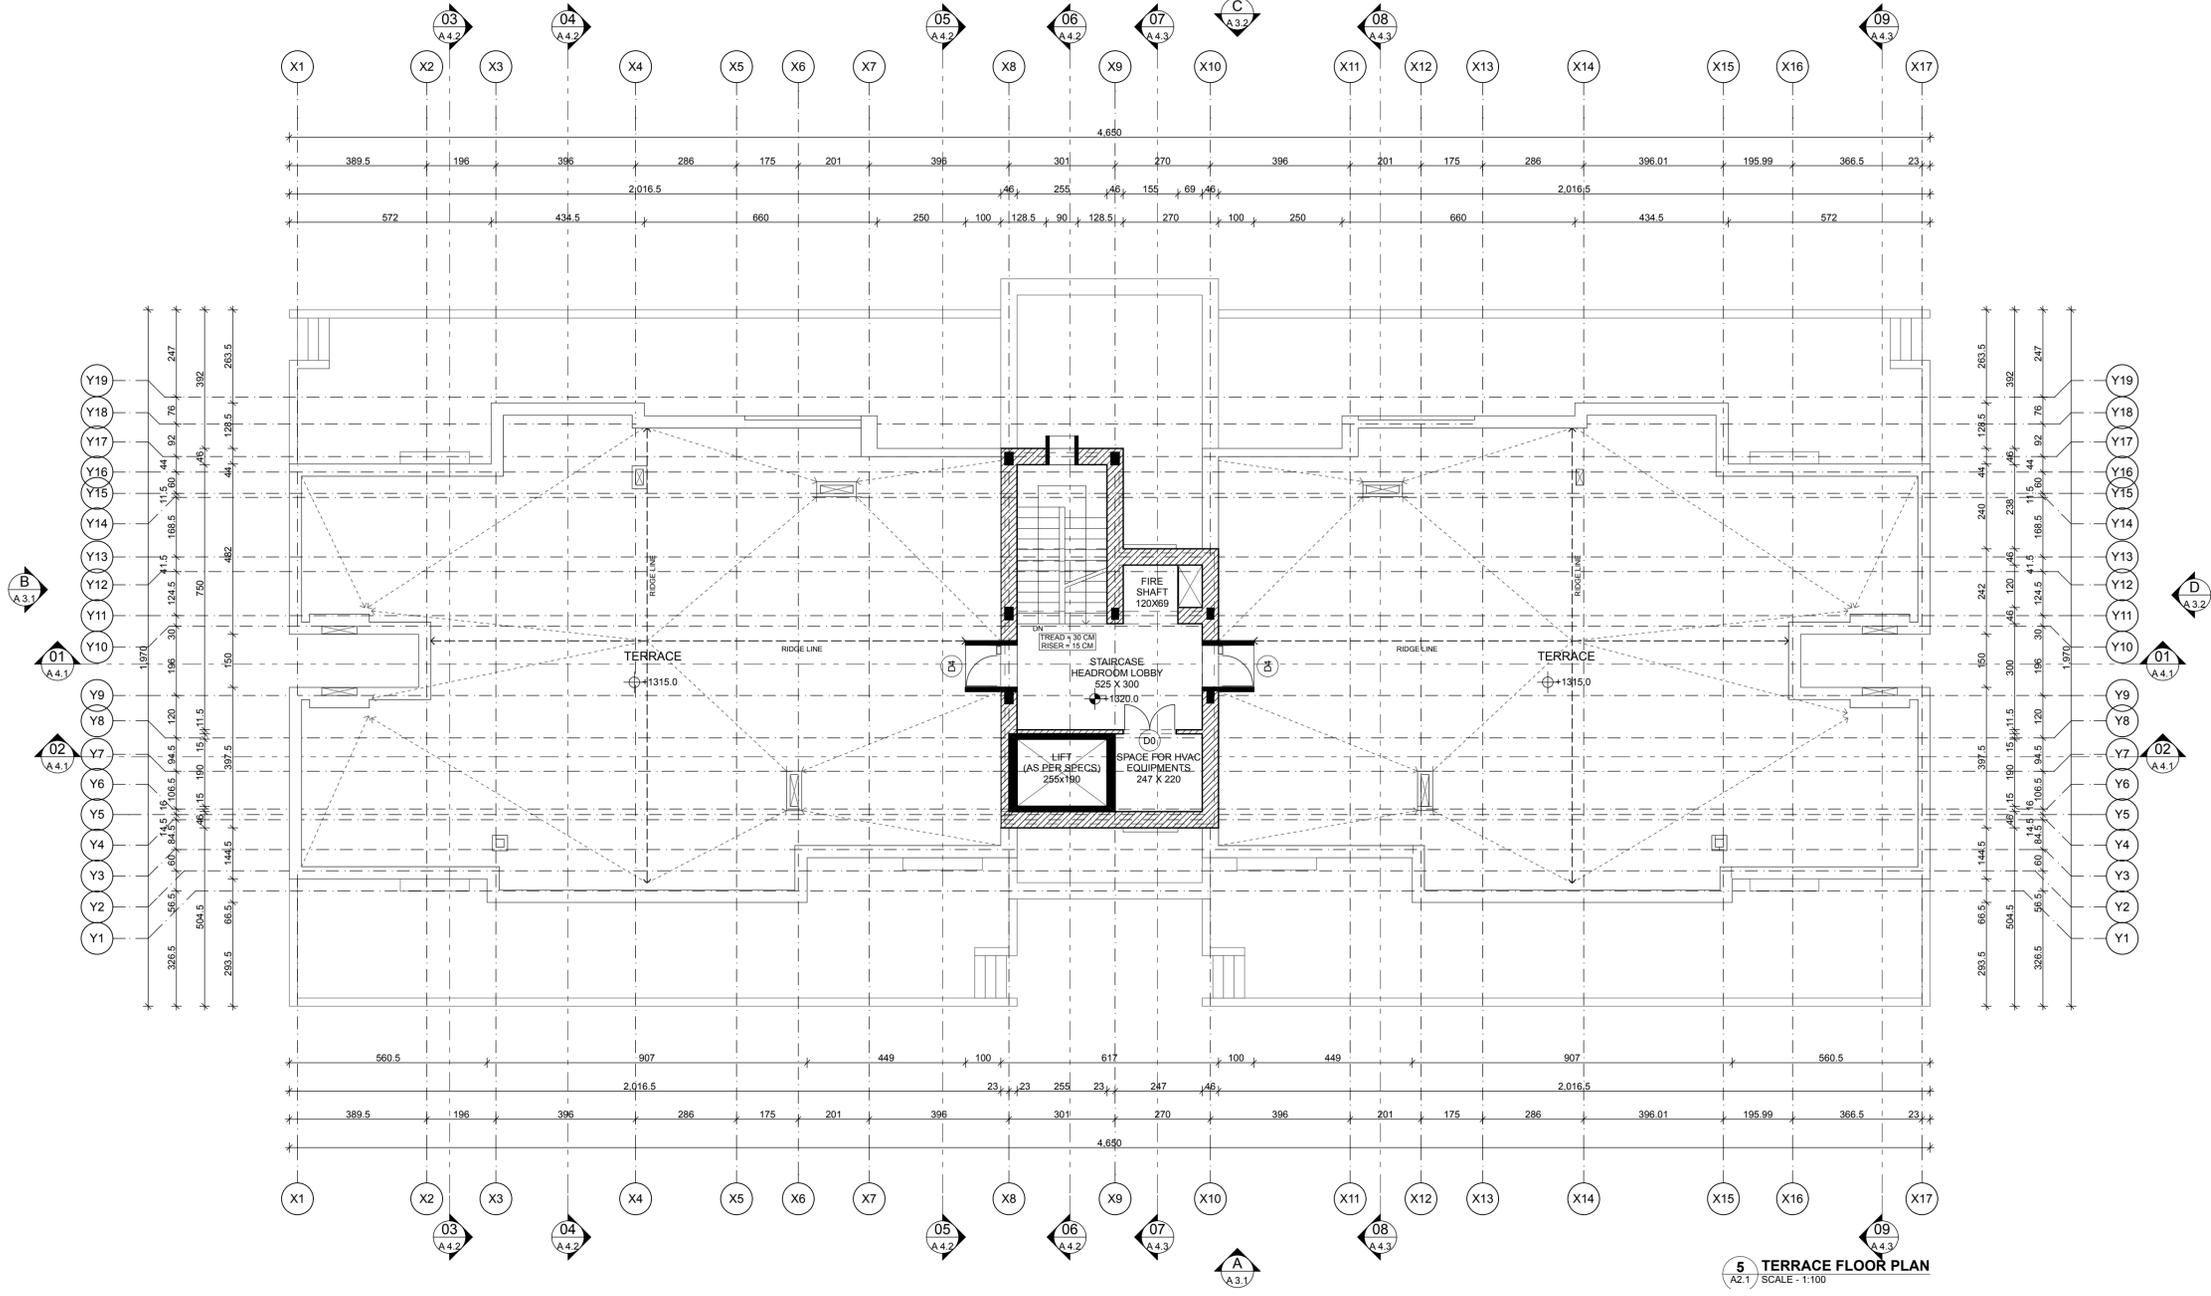

5 TERRACE FLOOR PLAN
A2.1 SCALE: 1:100

TENDER DRAWINGS



- Consultants**
- Structural Consultants**
VR SHAH Consulting Engineers
 - Services Consultants**
DBHMS
 - Landscape Consultants**
Earthscape Consultancy Pvt Ltd
 - Road and Pathways Consultants**
Anmm Infra Consultants LLP

Project
Nalanda University, Rajgir, Bihar

Title
Faculty Apartment
Type 1B- Terrace Floor Plan

Dealt : Janardhan
Checked : Piyas Choudhuri
Scale : As Shown
Date : 13/02/17

Drawing No.
NUC(1)-FAH - A.2.5

VASTU SHILPA CONSULTANTS
Architects | Planners | Urban Designers

'Sangath', Thaltej Road, Ahmedabad - 380054
Phone: 079 - 27454537 Fax: 079 - 27452006
www.sangath.org e-mail: vsc@sangath.org