


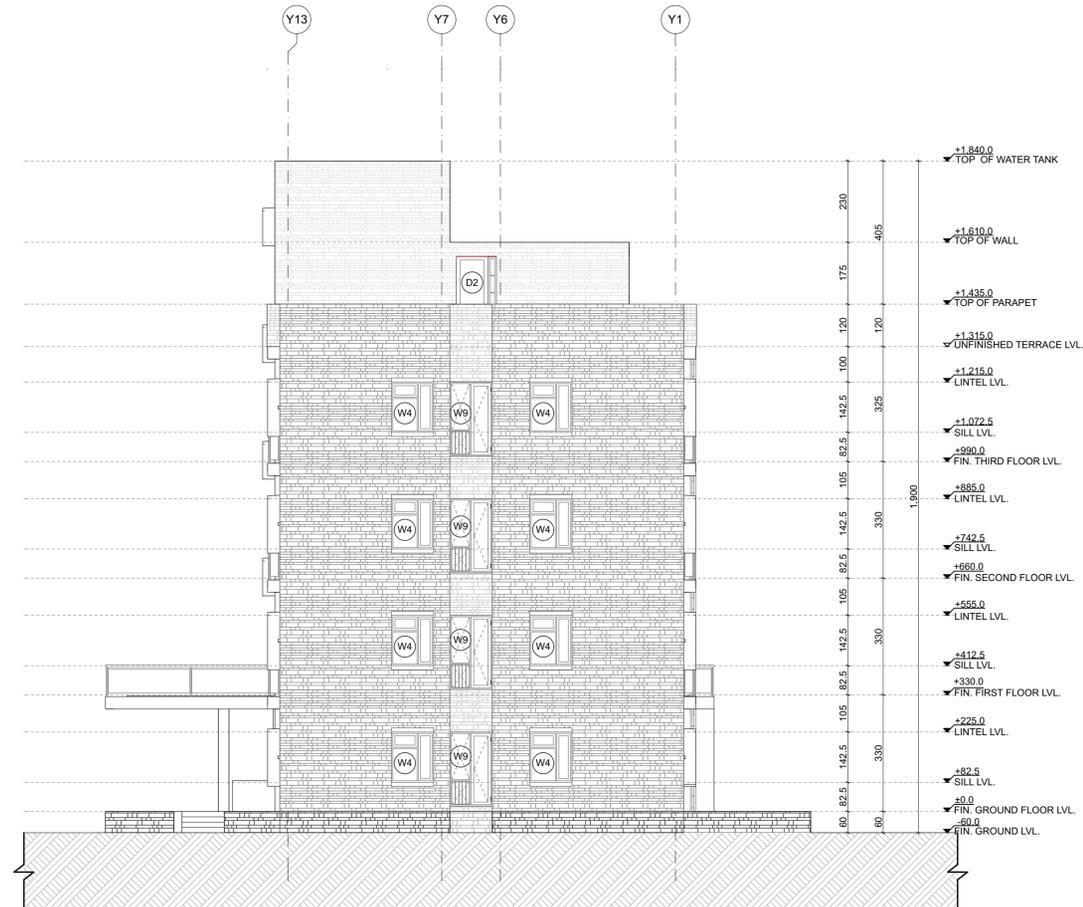

1 Elevation-A
A.2.7 SCALE - 1:100



1 Elevation-B
A.2.7 SCALE - 1:100

- NOTES
1. ALL DIMENSIONS SHALL BE CHECKED AND CO-RELATED WITH THE STRUCTURAL DRAWINGS AND ANY AMBIGUITY SHALL BE IMMEDIATELY BROUGHT TO THE NOTICE OF THE ARCHITECT BEFORE COMMENCEMENT OF THE WORK.
 2. ALL DIMENSIONS ARE IN CENTIMETERS UNLESS AND OTHERWISE SPECIFIED.
 3. ALL LEVELS ARE FINISHED LEVELS.
 4. ALL MARGINS, CLEARANCES ETC. REQUIRED AS PER BY-LAWS SHOULD BE CHECKED AND PROVIDED BY THE CONTRACTOR AND ANY DISCREPANCIES FOUND SHOULD BE IMMEDIATELY BROUGHT TO THE NOTICE OF ARCHITECT BEFORE COMMENCEMENT OF WORK.

DOOR SCHEDULE					
NO.	WIDTH (mm)	HEIGHT (mm)	FIN. LVL.	TYPE	APARTMENT TYPE
D1	100	225	- 225	BRICK SETBACK DOOR WITH GLASS PANEL	1,2,3
D2	90	225	- 225	SINGLE SHUTTER ALUMI-DOOR	1,2,3
D3	75	210	- 210	SINGLE SHUTTER ALUMI-DOOR	1,2,3
D4	90	210	- 210	SINGLE SHUTTER ALUMI-DOOR	1,2,3
D5	150	200	- 200	W.G. GATE	1,2,3
D6	300	211.6	- 211.6	BRICK SETBACK DOOR WITH GLASS PANEL	1
D7	300	200	- 200	DOOR WITH GLASS PANEL	1,2,3
D8	150	225	- 225	W.G. GATE	3
D9	400	200	- 200	DOOR WITH GLASS PANEL	1

WINDOW SCHEDULE					
NO.	WIDTH (mm)	HEIGHT (mm)	FIN. LVL.	TYPE	APARTMENT TYPE
W1	100	142.5	82.5	DOUBLE SHUTTER WOODEN WINDOW	1,2,3
W2	210	142.5	82.5	DOUBLE SHUTTER WOODEN WINDOW	1,2
W3	120	98.5	34.5	DOUBLE SHUTTER WOODEN WINDOW	1,2
W4	100	142.5	82.5	DOUBLE SHUTTER WOODEN WINDOW	1,2
W5	90	142.5	82.5	DOUBLE SHUTTER WOODEN WINDOW	3
W6	80	84.5	84.5	SINGLE SHUTTER WOODEN WINDOW	1,2,3
W7	300	275	17	DOUBLE SHUTTER WOODEN WINDOW	1
W8	150	208	17	DOUBLE SHUTTER WOODEN WINDOW	1
W9	120	208	17	DOUBLE SHUTTER WOODEN WINDOW	2
W10	100	180	200	FIXED WINDOW	1,2,3

TENDER DRAWINGS

Key Plan

- Consultants
- Structural Consultants
VR SHAH Consulting Engineers
 - Services Consultants
DBHMS
 - Landscape Consultants
Earthscape Consultancy Pvt Ltd
 - Road and Pathways Consultants
Anmm Infra Consultants LLP

Project
Nalanda University, Rajgir, Bihar

Title
Faculty Apartment
Type 2- Elevations

Dealt : Prasad Amrutkar Drawing No.
Checked : JD NUC(1)-FAH - A.3.3
Scale : As Shown
Date : 05/02/16

VASTU SHILPA CONSULTANTS
Architects | Planners | Urban Designers
"Sangath", Thaltej Road, Ahmedabad - 380054
Phone: 079 - 27454537 Fax: 079 - 27452006
www.sangath.org e-mail: vsc@sangath.org