


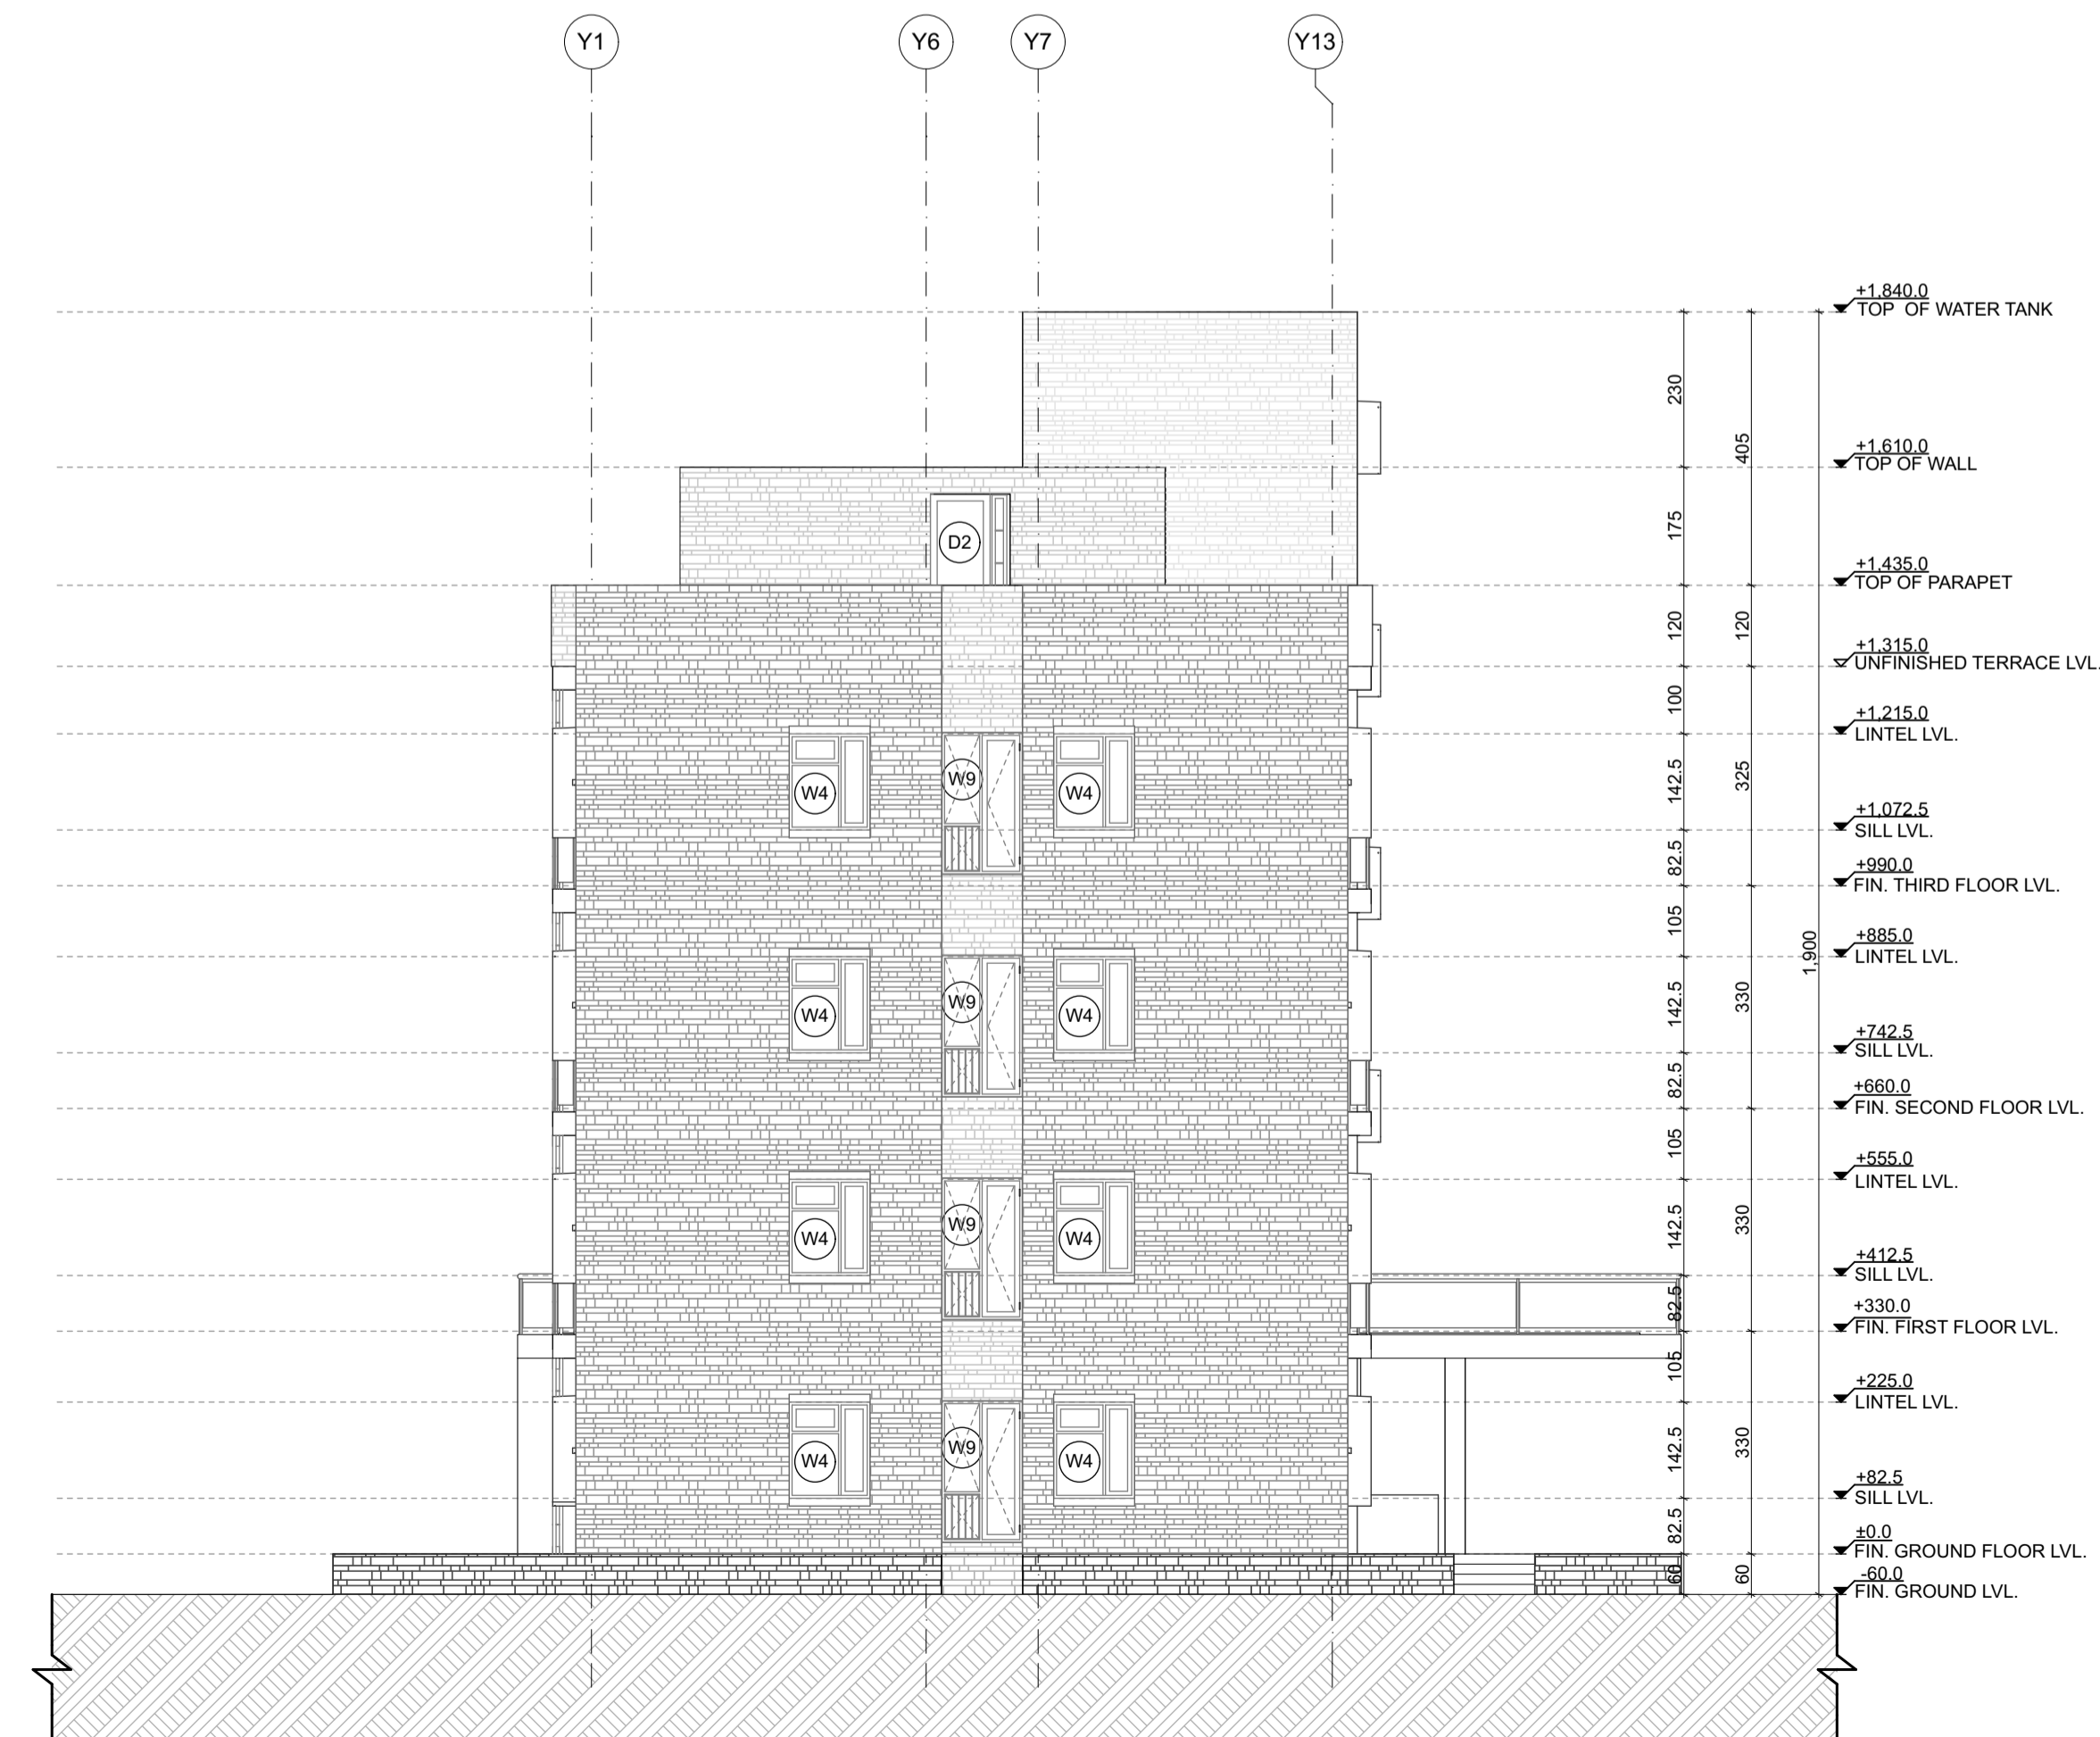

2 Elevation-C
A.2.7 SCALE - 1:100



2 Elevation-D
A.2.7 SCALE - 1:100

- NOTES**
1. ALL DIMENSIONS SHALL BE CHECKED AND CO-RELATED WITH THE STRUCTURAL DRAWINGS AND ANY AMBIGUITY SHALL BE IMMEDIATELY BROUGHT TO THE NOTICE OF THE ARCHITECT BEFORE COMMENCEMENT OF THE WORK.
 2. ALL DIMENSIONS ARE IN CENTIMETERS UNLESS AND OTHERWISE SPECIFIED.
 3. ALL LEVELS ARE FINISHED LEVELS.
 4. ALL MARGINS, CLEARANCES ETC. REQUIRED AS PER BYE-LAWS SHOULD BE CHECKED AND PROVIDED BY THE CONTRACTOR AND ANY DISCREPANCIES FOUND SHOULD BE IMMEDIATELY BROUGHT TO THE NOTICE OF ARCHITECT BEFORE COMMENCEMENT OF WORK.

DOOR SCHEDULE						
NO.	WIDTH (mm)	HEIGHT (mm)	NO. OF PANELS	TYPE	APARTMENT TYPE	
D1	100	210	-	225	SINGLE SWITCHER ALUMI-DOOR	1,2,3
D2	90	210	-	225	SINGLE SWITCHER ALUMI-DOOR	1,2,3
D3	70	210	-	210	SINGLE SWITCHER ALUMI-DOOR	1,2,3
D4	90	210	-	210	SINGLE SWITCHER ALUMI-DOOR	1,2,3
D5	150	200	-	200	W.G. GATE	1,2,3
DW1	300	211.6	-	311.6	SINGLE SWITCHER ALUMI-DOOR	1
DW2	350	200	-	200	DOUBLE SWITCHER ALUMI-DOOR	1,2,3
DW3	150	210	-	210	W.G. SWITCHER ALUMI-DOOR	3
DW4	400	200	-	200	DOUBLE SWITCHER ALUMI-DOOR	1

WINDOW SCHEDULE					
NO.	WIDTH (mm)	HEIGHT (mm)	NO. OF PANELS	TYPE	APARTMENT TYPE
W1	100	142.5	225	DOUBLE SHUTTER WOODEN WINDOW	1,2,3
W2	210	142.5	225	DOUBLE SHUTTER WOODEN WINDOW	1,2
W3	120	98.5	138.5	DOUBLE SHUTTER WOODEN WINDOW	1,2
W4	100	142.5	225	DOUBLE SHUTTER WOODEN WINDOW	1,2
W5	50	142.5	225	DOUBLE SHUTTER WOODEN WINDOW	3
W6	80	142.5	225	DOUBLE SHUTTER WOODEN WINDOW	1,2,3
W7	300	271	17	DOUBLE SHUTTER WOODEN WINDOW	1
W8	150	208	17	DOUBLE SHUTTER WOODEN WINDOW	1
W9	120	208	17	DOUBLE SHUTTER WOODEN WINDOW	1
W10	100	100	150	FIXED GLASS WINDOW	2
W11	100	100	150	FIXED GLASS WINDOW	1,2,3

TENDER DRAWINGS

Key Plan

- Consultants**
- Structural Consultants**
VR SHAH Consulting Engineers
 - Services Consultants**
DBHMS
 - Landscape Consultants**
Earthscape Consultancy Pvt Ltd
 - Road and Pathways Consultants**
Anmm Infra Consultants LLP

Project
Nalanda University, Rajgir, Bihar

Title
Faculty Apartment
Type 2- Elevations

Dealt : Prasad Amrutkar
Checked : JD
Scale : As Shown
Date : 05/02/16

Drawing No.
NUC(1)-FAH - A.3.4

VASTU SHILPA CONSULTANTS
Architects | Planners | Urban Designers

'Sangath', Thaltej Road, Ahmedabad - 380054
Phone: 079 - 27454537 Fax: 079 - 27452006
www.sangath.org e-mail: vsc@sangath.org