


- NOTES**
1. ALL DIMENSIONS SHALL BE CHECKED AND CO-RELATED WITH THE STRUCTURAL DRAWINGS AND ANY AMBIGUITY SHALL BE IMMEDIATELY BROUGHT TO THE NOTICE OF THE ARCHITECT BEFORE COMMENCEMENT OF THE WORK.
 2. ALL DIMENSIONS ARE IN CENTIMETERS UNLESS AND OTHERWISE SPECIFIED.
 3. ALL LEVELS ARE FINISHED LEVELS.
 4. ALL MARGINS, CLEARANCES ETC. REQUIRED AS PER BYE-LAWS SHOULD BE CHECKED AND PROVIDED BY THE CONTRACTOR AND ANY DISCREPANCIES FOUND SHOULD BE IMMEDIATELY BROUGHT TO THE NOTICE OF ARCHITECT BEFORE COMMENCEMENT OF WORK.

DOOR SCHEDULE					
NO.	WIDTH (cm)	HEIGHT (cm)	BILL LINTEL (cm)	TYPE	
D1	100	225	-	225	SINGLE SHUTTER FLUSH DOOR WITH GLASS
D2	90	210	-	210	SINGLE SHUTTER FLUSH DOOR
D3	75	225	-	225	SINGLE SHUTTER FLUSH DOOR
D4	75	210	-	210	SINGLE SHUTTER FLUSH DOOR
DW1	350	290	-	290	SINGLE SHUTTER FLUSH DOOR WITH SINGLE SHUTTER WINDOW
DW2	135	225	-	225	40 TO 300 SHUTTER WINDOW WITH SINGLE SHUTTER WINDOW
DW3	165	225	-	225	SINGLE SHUTTER FLUSH DOOR WITH SINGLE SHUTTER WINDOW
DW4	350	290	-	290	DOUBLE SHUTTER FOLDABLE DOOR
DW5	636	290	-	290	DOUBLE SHUTTER FOLDABLE DOOR

WINDOW SCHEDULE					
NO.	WIDTH (cm)	HEIGHT (cm)	BILL LINTEL (cm)	TYPE	
W1	175	153	72	225	DOUBLE SHUTTER WOODEN WINDOW
W2	210	153	72	225	DOUBLE SHUTTER WOODEN WINDOW
W3	120	109	116	225	DOUBLE SHUTTER WOODEN WINDOW
W4	60	75	150	225	SINGLE SHUTTER WOODEN WINDOW
W5	350	275	15	290	DOUBLE SHUTTER WOODEN WINDOW
W6	150	225	15	225	SINGLE SHUTTER WOODEN WINDOW
W7	120	225	-	255	SINGLE SHUTTER WOODEN WINDOW
W8	90	150	75	255	DOUBLE SHUTTER WOODEN WINDOW
W9	90	150	75	225	DOUBLE SHUTTER WOODEN WINDOW
W10	120	135	90	225	DOUBLE SHUTTER WOODEN WINDOW

TYPE	UNIT (CARPET AREA)	CORE AREA	48 WALL BRICK MASONRY B.U.A IN C CORE	NO. OF UNITS
TYPE 1B	198.23	28.49	261.82	40
TYPE 2	129.94	22.88	186.26	50
TYPE 3	81.5	24.45	125.18	56

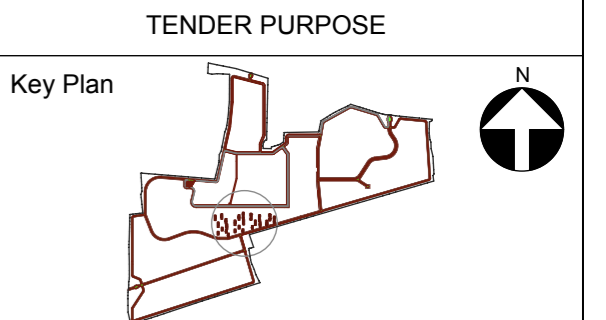

- Consultants**
- Structural Consultants**
VR SHAH Consulting Engineers
 - Services Consultants**
DBHMS
 - Landscape Consultants**
Earthscape Consultancy Pvt Ltd
 - Road and Pathways Consultants**
Arhmm Infra Consultants LLP

Project

NALANDA UNIVERSITY

Title

FACULTY APARTMENT

Staircase Detail

Dealt : _____ **Drawing No.** _____

Checked : Piyas Choudhuri / NUC(1)-FAH - A.5.1

Scale : As shown

Date : 06/12/15

VASTU SHILPĀ CONSULTANTS
Architects | Planners | Urban Designers

'Sangath', Thaltej Road, Ahmedabad - 380054
Phone: 079 - 27454537 Fax: 079 - 27452006
www.sangath.org e-mail: vcc@sangath.org