



1 TYPE 3- GUEST ROOM TOILET PLAN  
A6.4 SCALE - 1:20

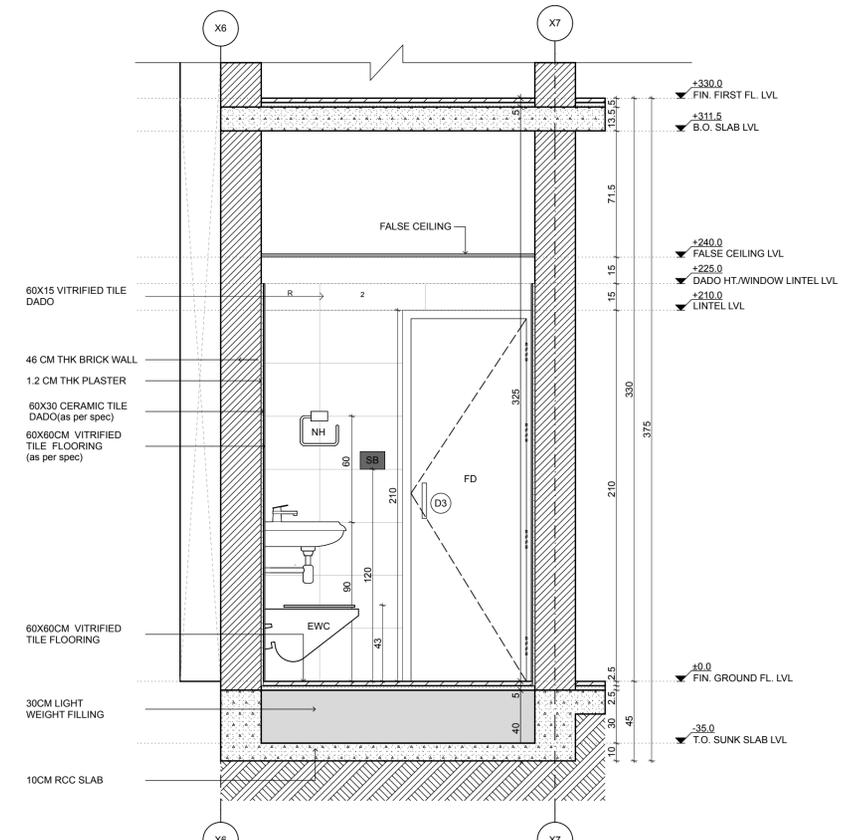

2 SECTION 1  
A6.4 SCALE - 1:20

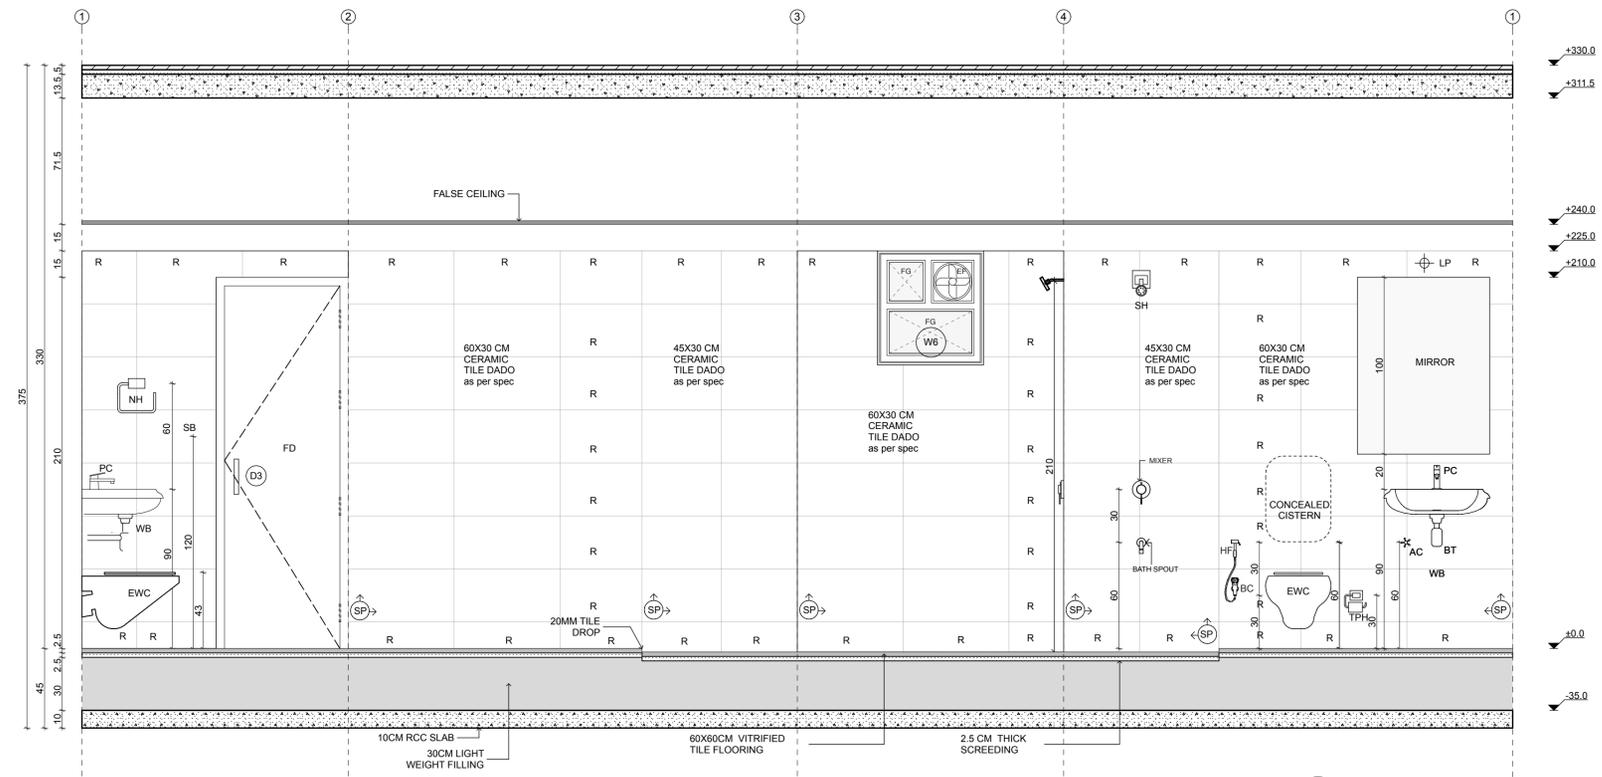

3 UNFOLDED ELEVATION  
A6.4 SCALE - 1:20

**NOTES**  
 1. ALL DIMENSIONS SHALL BE CHECKED AND CO-RELATED WITH THE STRUCTURAL DRAWINGS AND ANY AMBIGUITY SHALL BE IMMEDIATELY BROUGHT TO THE NOTICE OF THE ARCHITECT BEFORE COMMENCEMENT OF THE WORK.  
 2. ALL DIMENSIONS ARE IN CENTIMETERS UNLESS AND OTHERWISE SPECIFIED.  
 3. ALL LEVELS ARE FINISHED LEVELS.  
 4. ALL MARGINS, CLEARANCES ETC. REQUIRED AS PER BYE-LAWS SHOULD BE CHECKED AND PROVIDED BY THE CONTRACTOR AND ANY DISCREPANCIES FOUND SHOULD BE IMMEDIATELY BROUGHT TO THE NOTICE OF ARCHITECT BEFORE COMMENCEMENT OF WORK.

DOOR SCHEDULE					
NO.	WIDTH (mm)	HEIGHT (mm)	SWELL (mm)	TYPE	APARTMENT TYPE
D1	100	205	-	SHIELD SHUTTER DOOR	1,2,3
D2	90	205	-	SHIELD SHUTTER DOOR	1,2,3
D3	75	210	-	SHIELD SHUTTER DOOR	1,2,3
D4	90	210	-	SHIELD SHUTTER DOOR	1,2,3
D5	100	200	-	M.S. GATE	1,2,3
DWC1	300	311.5	-	SHIELD SHUTTER DOOR WITH WINDOW	1
DWC2	300	290	-	SHIELD SHUTTER DOOR	1,2,3
DWC3	180	225	-	SHIELD SHUTTER DOOR	3
DWC4	400	200	-	SHIELD SHUTTER DOOR	1

WINDOW SCHEDULE					
NO.	WIDTH (mm)	HEIGHT (mm)	SWELL (mm)	TYPE	APARTMENT TYPE
W1	180	142.5	225	DOUBLE SHUTTER WOODEN WINDOW	1,2,3
W2	210	142.5	225	DOUBLE SHUTTER WOODEN WINDOW	1,2
W3	120	86.5	225	DOUBLE SHUTTER WOODEN WINDOW	1,2
W4	100	142.5	225	DOUBLE SHUTTER WOODEN WINDOW	3
W5	90	142.5	225	DOUBLE SHUTTER WOODEN WINDOW	3
W6	80	84.5	225	SINGLE SHUTTER WOODEN WINDOW	1,2,3
W7	300	270	17	DOUBLE SHUTTER WOODEN WINDOW	1
W8	100	208	17	DOUBLE SHUTTER WOODEN WINDOW	1
W9	100	208	17	DOUBLE SHUTTER WOODEN WINDOW	2
W10	120	100	200	FIXED WINDOW	1,2,3

TENDER DRAWINGS



- Consultants**
- Structural Consultants**  
VR SHAH Consulting Engineers
  - Services Consultants**  
DBHMS
  - Landscape Consultants**  
Earthscape Consultancy Pvt Ltd
  - Road and Pathways Consultants**  
Ahhmm Infra Consultants LLP

Project  
**NALANDA UNIVERSITY**

Title  
**FACULTY APARTMENT**

Toilet Detail

Dealt : Ziaur Rahman  
 Checked : Janardhan  
 Scale : 1:20  
 Date : 06/12/15

Drawing No.  
 NUC(1)-FAH - A.6.4

**VASTU SHILPA CONSULTANTS**  
 Architects | Planners | Urban Designers

'Sangath', Thaltej Road, Ahmedabad - 380054  
 Phone: 079 - 27454537 Fax: 079 - 27452006  
 www.sangath.org e-mail: vsc@sangath.org