


**NOTES**  
 1. ALL DIMENSIONS SHALL BE CHECKED AND CO-RELATED WITH THE STRUCTURAL DRAWINGS AND ANY AMBIGUITY SHALL BE IMMEDIATELY BROUGHT TO THE NOTICE OF THE ARCHITECT BEFORE COMMENCEMENT OF THE WORK.  
 2. ALL DIMENSIONS ARE IN CENTIMETERS UNLESS OTHERWISE SPECIFIED.  
 3. ALL LEVELS ARE FINISHED LEVELS.  
 4. ALL MARGINS, CLEARANCES ETC. REQUIRED AS PER BYE-LAWS SHOULD BE CHECKED AND PROVIDED BY THE CONTRACTOR AND ANY DISCREPANCIES FOUND SHOULD BE IMMEDIATELY BROUGHT TO THE NOTICE OF ARCHITECT BEFORE COMMENCEMENT OF WORK.


DOOR SCHEDULE				
NO.	WIDTH (cm)	HEIGHT (cm)	BILL LINTEL (cm)	TYPE
D1	100	225	-	SINGLE SHUTTER FLUSH DOOR WITH GLASS
D2	90	210	-	SINGLE SHUTTER FLUSH DOOR
D3	75	225	-	SINGLE SHUTTER FLUSH DOOR
D4	75	210	-	SINGLE SHUTTER FLUSH DOOR
DW1	350	290	-	DOUBLE SHUTTER FOLDABLE DOOR
DW2	135	225	-	SINGLE SHUTTER WINDOW WITH GLASS
DW3	165	225	-	SINGLE SHUTTER WINDOW WITH GLASS
DW4	350	290	-	DOUBLE SHUTTER FOLDABLE DOOR
DW5	636	290	-	DOUBLE SHUTTER FOLDABLE DOOR

WINDOW SCHEDULE				
NO.	WIDTH (cm)	HEIGHT (cm)	BILL LINTEL (cm)	TYPE
W1	175	153	72	DOUBLE SHUTTER WOODEN WINDOW
W2	210	153	72	DOUBLE SHUTTER WOODEN WINDOW
W3	120	109	116	DOUBLE SHUTTER WOODEN WINDOW
W4	60	75	150	SINGLE SHUTTER WOODEN WINDOW
W5	350	275	15	DOUBLE SHUTTER WOODEN WINDOW
W6	150	225	15	SINGLE SHUTTER WOODEN WINDOW
W7	120	225	-	SLIDING SHUTTER WOODEN WINDOW
W8	90	150	75	DOUBLE SHUTTER WOODEN WINDOW
W9	90	150	75	DOUBLE SHUTTER WOODEN WINDOW
W10	120	135	90	DOUBLE SHUTTER WOODEN WINDOW

TYPE	UNIT (CARPET AREA)	CORE AREA	48 WALL BRICK MASONRY B.U.A INC CORE	NO. OF UNITS
TYPE 1B	198.23	28.49	261.82	40
TYPE 2	129.84	22.88	186.26	50
TYPE 3	81.5	24.45	125.18	56

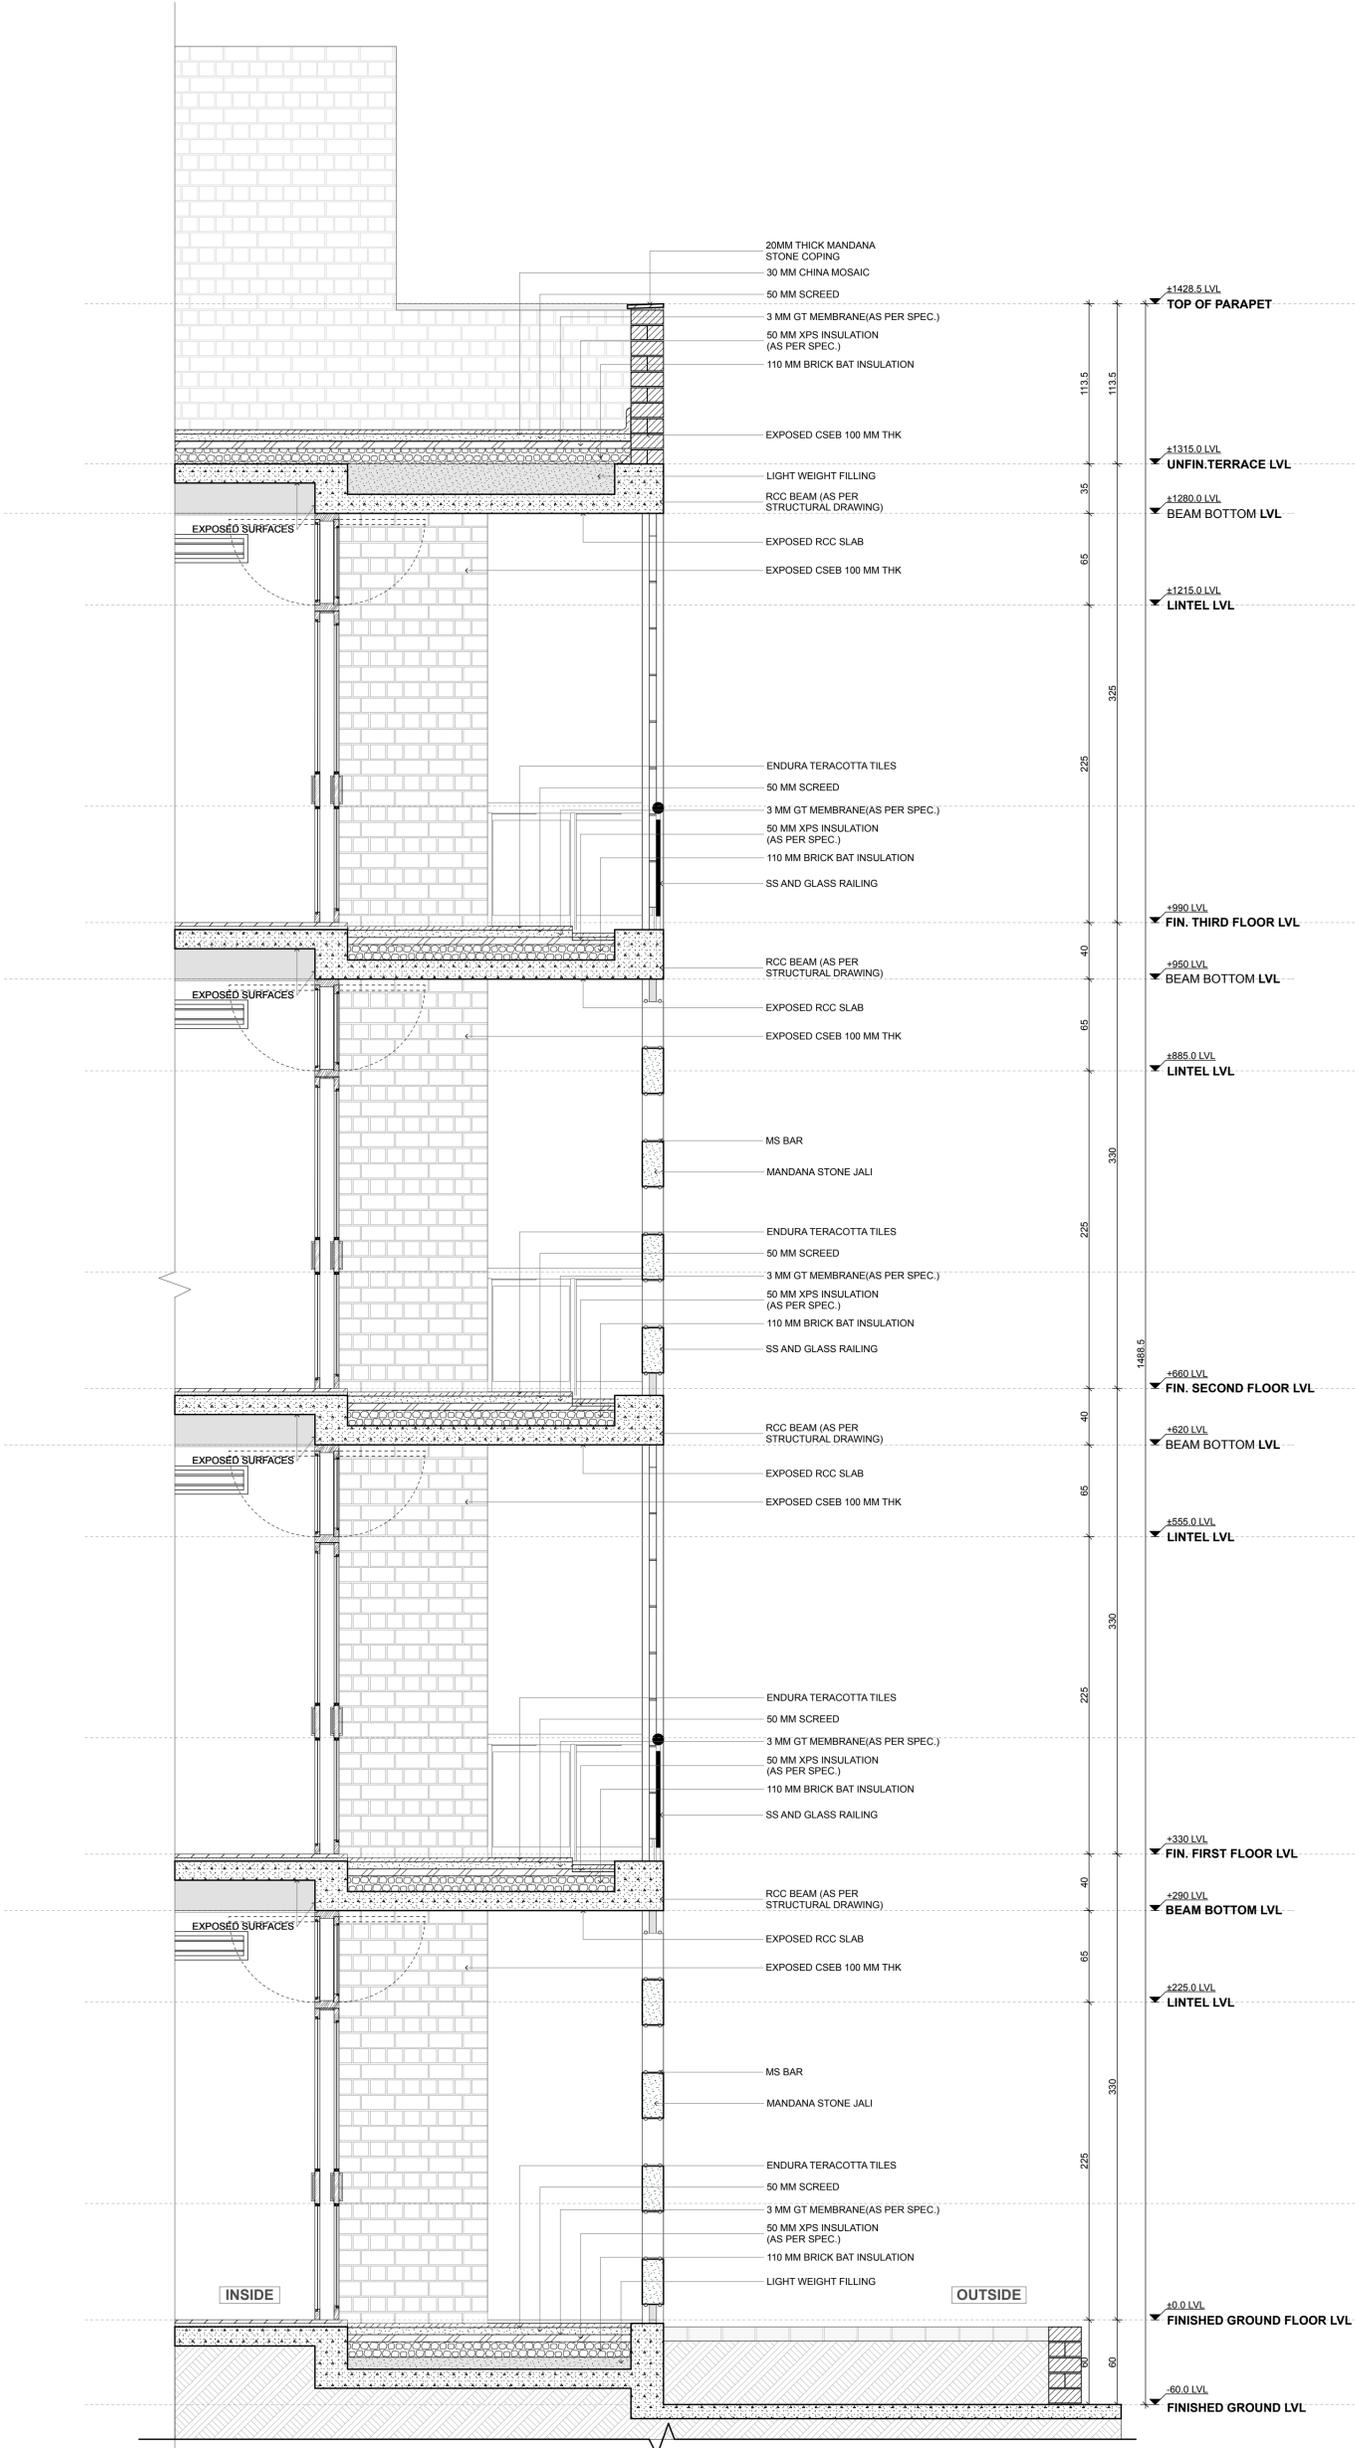

**1 WALL SECTION-01**  
 A.7.1 SCALE - 1:25

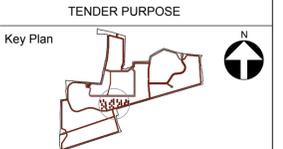

- Consultants**
- Structural Consultants**  
VR SHAH Consulting Engineers
  - Services Consultants**  
DBHMS
  - Landscape Consultants**  
Earthscape Consultancy Pvt Ltd
  - Road and Pathways Consultants**  
Arhmm Infra Consultants LLP

Project  
**NALANDA UNIVERSITY**

Title  
**FACULTY APARTMENT**  
**Wall Sections**

Dealt : Drawing No.  
 Checked : Piyas Choudhuri/NUC(1)-FAH - A.7.1  
 Scale : As shown  
 Date : 06/12/15

**VASTU SHILPĀ CONSULTANTS**  
 Architects | Planners | Urban Designers  
 'Sangath', Thaltej Road, Ahmedabad - 380054  
 Phone: 079 - 27454537 Fax: 079 - 27452006  
 www.sangath.org e-mail: vcc@sangath.org