



DW4 ELEVATION A (636 X 290)
A 8.2 / SCALE - 1:20

DW4 SECTION 1 (636 X 290)
A 8.2 / SCALE - 1:20

DW4 SECTION 2 (636 X 290)
A 8.2 / SCALE - 1:20

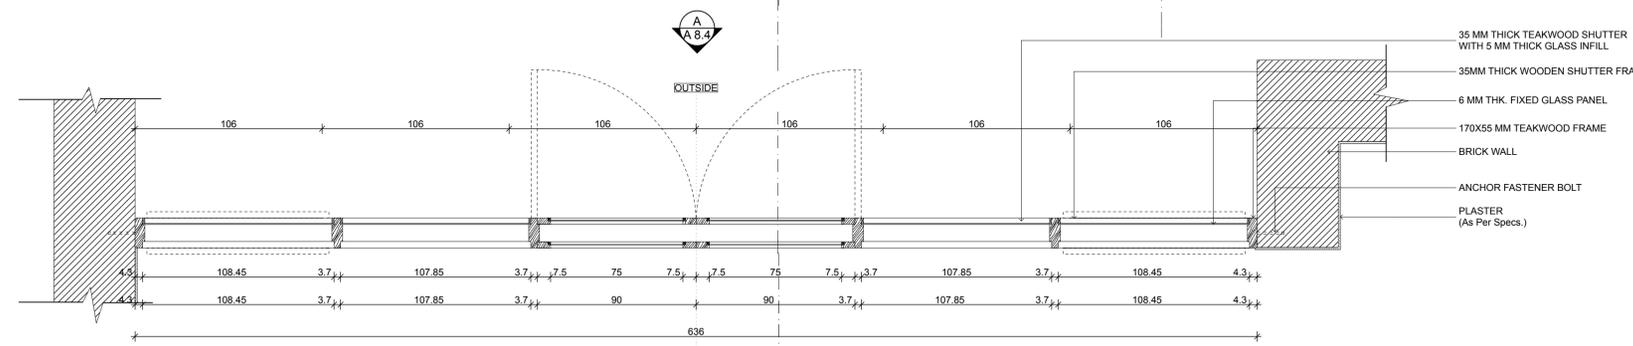

DW4 PLAN 1 (636 X 290)
A 8.2 / SCALE - 1:20

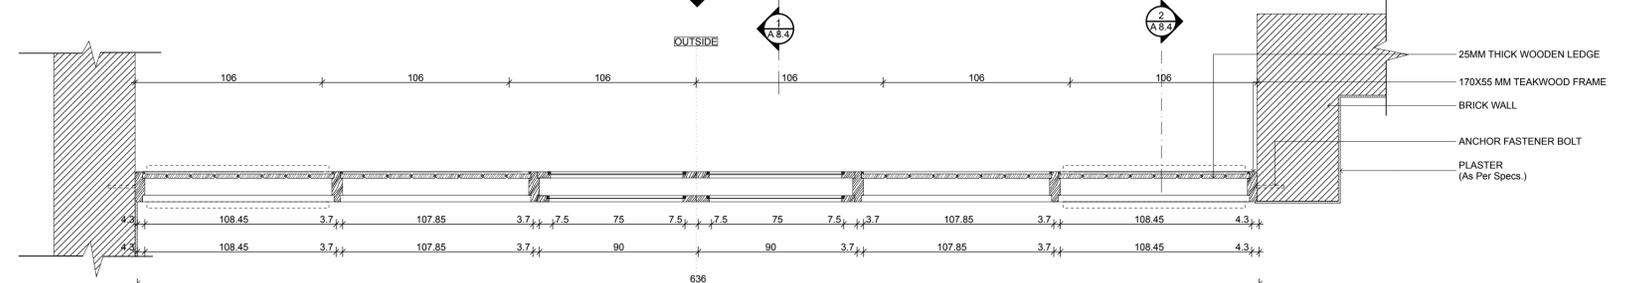

DW4 PLAN 2 (636 X 290)
A 8.2 / SCALE - 1:20

- NOTES**
1. ALL DIMENSIONS SHALL BE CHECKED AND CO-RELATED WITH THE STRUCTURAL DRAWINGS AND ANY AMBIGUITY SHALL BE IMMEDIATELY BROUGHT TO THE NOTICE OF THE ARCHITECT BEFORE COMMENCEMENT OF THE WORK.
 2. ALL DIMENSIONS ARE IN CENTIMETERS UNLESS AND OTHERWISE SPECIFIED
 3. ALL LEVELS ARE FINISHED LEVELS.
 4. ALL MARGINS, CLEARANCES ETC. REQUIRED AS PER BYE-LAWS SHOULD BE CHECKED AND PROVIDED BY THE CONTRACTOR AND ANY DISCREPANCIES FOUND SHOULD BE IMMEDIATELY BROUGHT TO THE NOTICE OF ARCHITECT BEFORE COMMENCEMENT OF WORK.

DOOR SCHEDULE					
NO.	WIDTH (mm)	HEIGHT (mm)	THICKNESS (mm)	TYPE	APARTMENT TYPE
D1	105	205	25	SINGLE SHUTTER DOOR	1,2,3
D2	95	205	25	SINGLE SHUTTER DOOR	1,2,3
D3	75	210	25	SINGLE SHUTTER DOOR	1,2,3
D4	95	210	25	SINGLE SHUTTER DOOR	1,2,3
D5	105	200	25	W.C.GATE	1,2,3
DW1	300	311.5	25	DOUBLE SHUTTER DOOR WITH 2MM THICK GLASS INFILL	1
DW2	300	290	25	DOUBLE SHUTTER DOOR WITH 5MM THICK GLASS INFILL	1,2,3
DW3	185	225	25	DOUBLE SHUTTER DOOR	3
DW4	185	200	25	DOUBLE SHUTTER DOOR	1

WINDOW SCHEDULE					
NO.	WIDTH (mm)	HEIGHT (mm)	THICKNESS (mm)	TYPE	APARTMENT TYPE
W1	185	142.5	25	DOUBLE SHUTTER WOODEN WINDOW	1,2,3
W2	210	142.5	25	DOUBLE SHUTTER WOODEN WINDOW	1,2
W3	105	86.5	25	DOUBLE SHUTTER WOODEN WINDOW	1,2
W4	105	142.5	25	DOUBLE SHUTTER WOODEN WINDOW	3
W5	95	142.5	25	DOUBLE SHUTTER WOODEN WINDOW	1
W6	85	86.5	25	SINGLE SHUTTER WOODEN WINDOW	1,2,3
W7	205	275	17	DOUBLE SHUTTER WOODEN WINDOW	1
W8	105	208	17	DOUBLE SHUTTER WOODEN WINDOW	1
W9	105	208	17	DOUBLE SHUTTER WOODEN WINDOW	2
W10	105	108	142	FIX GLASS WINDOW	1,2,3

TENDER DRAWINGS



- Consultants**
- Structural Consultants**
VR SHAH Consulting Engineers
 - Services Consultants**
DBHMS
 - Landscape Consultants**
Earthscape Consultancy Pvt Ltd
 - Road and Pathways Consultants**
Ahhmm Infra Consultants LLP

Project

NALANDA UNIVERSITY

Title

FACULTY APARTMENT

Door Details

Dealt : Ziaur Rahman
Checked : Janardhan
Scale : 1:20
Date : 06/12/15

Drawing No.
NUC(1)-FAH - A.8.4

VASTU SHILPA CONSULTANTS
Architects | Planners | Urban Designers

'Sangath', Thaltej Road, Ahmedabad - 380054
Phone: 079 - 27454537 Fax: 079 - 27452006
www.sangath.org e-mail: vsc@sangath.org