



**W5 ELEVATION (60X 142.5)**  
A.8.2 SCALE - 1:20

**W5 SECTION 1**  
A.8.2 SCALE - 1:20

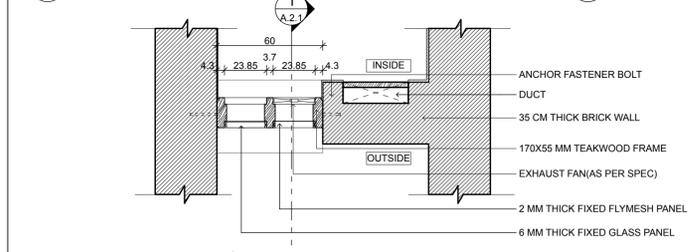


**W5 PLAN 1 (60 X 142.5)**  
A.2.1 SCALE - 1:20

**W5 PLAN 2 (60 X 142.5)**  
A.2.1 SCALE - 1:20

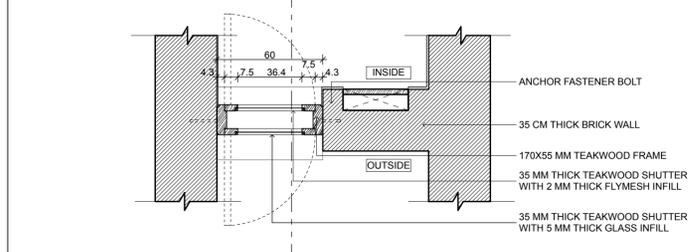


**W5 PLAN 2 (60 X 142.5)**  
A.2.1 SCALE - 1:20

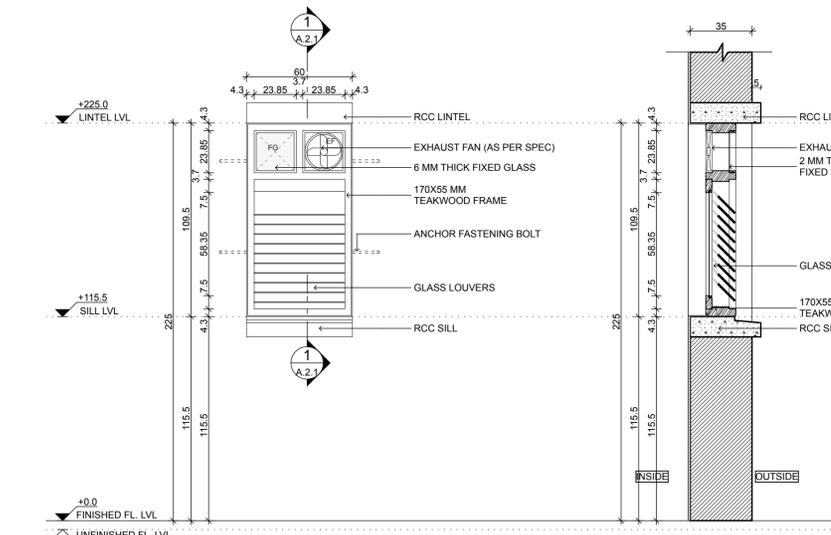


**W6 ELEVATION (60X 109.5)**  
A.8.2 SCALE - 1:20

**W6 SECTION 1**  
A.8.2 SCALE - 1:20

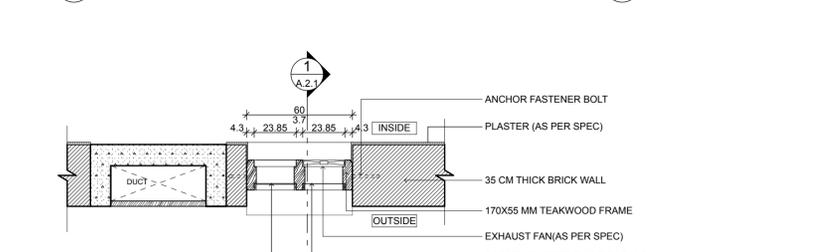

**W6 PLAN (60 X 109.5)**  
A.2.1 SCALE - 1:20

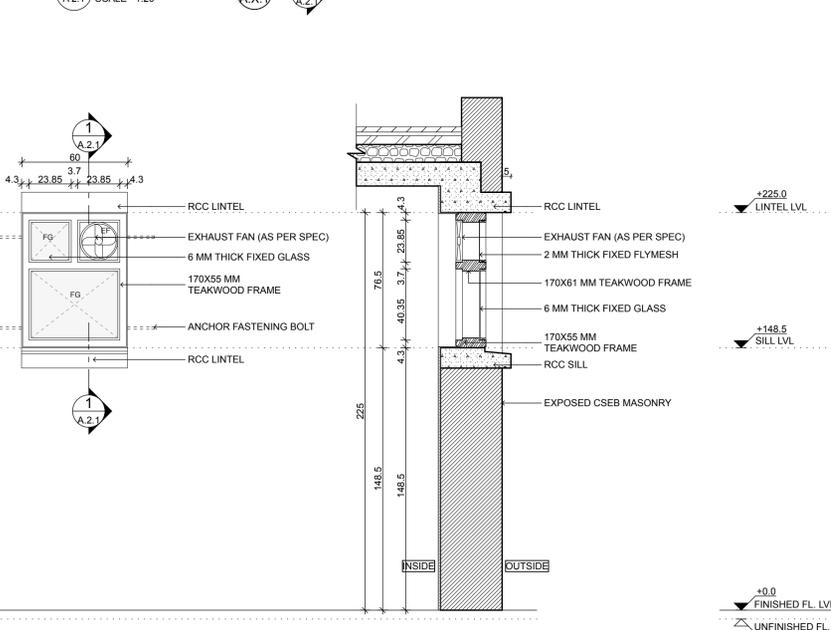


**W7 ELEVATION (60 X 76.5)**  
A.8.2 SCALE - 1:20

**W7 SECTION 1**  
A.8.2 SCALE - 1:20




**W7 PLAN (60 X 76.5)**  
A.2.1 SCALE - 1:20

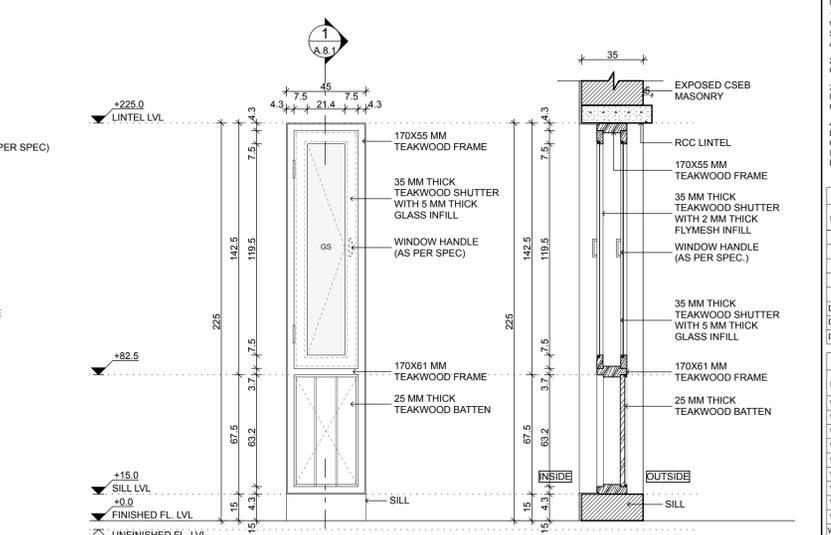


**W8 ELEVATION (60 X 210)**  
A.8.2 SCALE - 1:20

**W8 SECTION 1**  
A.8.2 SCALE - 1:20

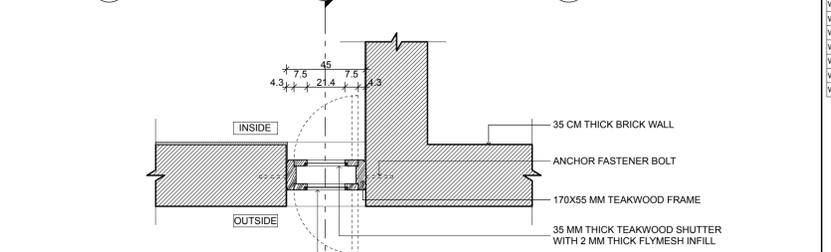


**W8 PLAN (60 X 210)**  
A.2.1 SCALE - 1:20

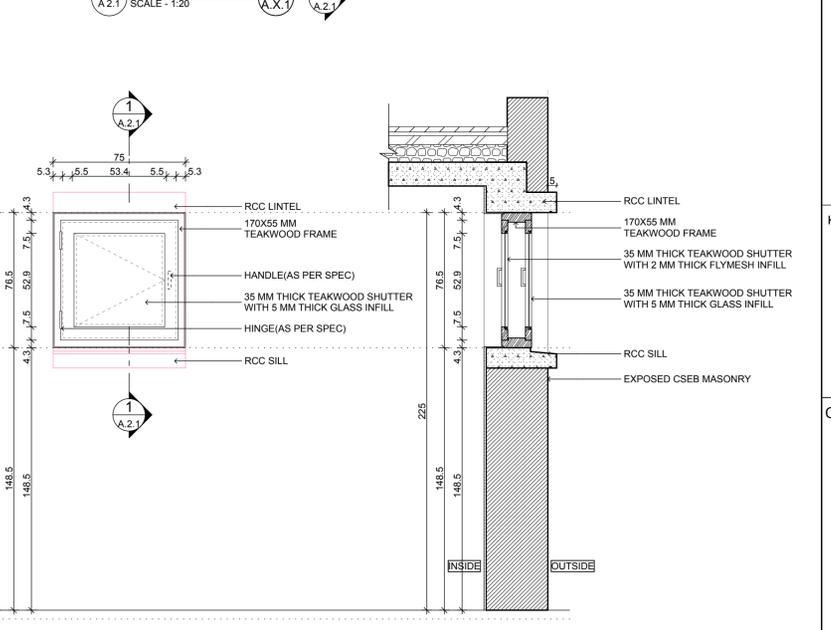

**W9 ELEVATION (75 X 76.5)**  
A.8.2 SCALE - 1:20

**W9 SECTION 1**  
A.8.2 SCALE - 1:20

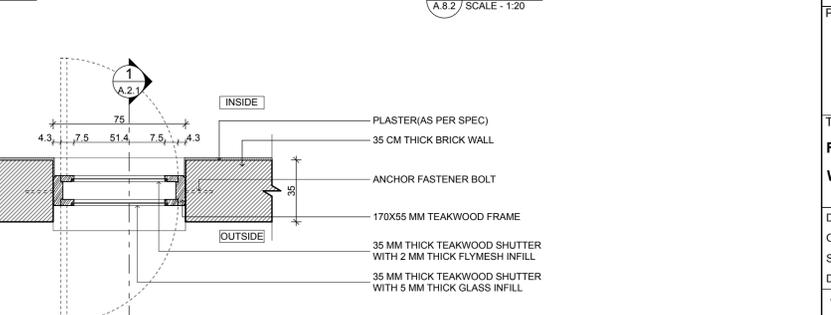

**W9 PLAN (75 X 76.5)**  
A.2.1 SCALE - 1:20

**NOTES**

1. ALL DIMENSIONS SHALL BE CHECKED AND CO-RELATED WITH THE STRUCTURAL DRAWINGS AND ANY AMBIGUITY SHALL BE IMMEDIATELY BROUGHT TO THE NOTICE OF THE ARCHITECT BEFORE COMMENCEMENT OF THE WORK.
2. ALL DIMENSIONS ARE IN CENTIMETERS UNLESS AND OTHERWISE SPECIFIED.
3. ALL LEVELS ARE FINISHED LEVELS. ALL DIMENSIONS ARE UNFINISHED MASONRY DIMENSIONS UNLESS AND OTHERWISE SPECIFIED.
4. ALL MARGINS, CLEARANCES ETC. REQUIRED AS PER BY-LAWS SHOULD BE CHECKED AND PROVIDED BY THE CONTRACTOR AND ANY DISCREPANCIES FOUND SHOULD BE IMMEDIATELY BROUGHT TO THE NOTICE OF ARCHITECT BEFORE COMMENCEMENT OF WORK.

DOOR SCHEDULE			
NO.	WIDTH (cm)	HEIGHT (cm)	TYPE
D1	100	225	SINGLE SHUTTER FRAME DOOR WITH BISEL SET
D2	90	225	SINGLE SHUTTER FLUSH DOOR
D3	90	210	SINGLE SHUTTER FLUSH DOOR
D4	75	210	SINGLE SHUTTER FLUSH DOOR
D5	90	150	WICKET GATE
DW1	505	310	B FOLD DOOR WINDOW
DW2	365	310	SINGLE FOLD DOOR WINDOW
DW3	350	225	SINGLE FOLD DOOR WINDOW

WINDOW SCHEDULE					
NO.	WIDTH (cm)	HEIGHT (cm)	TYPE		
W1	140	142.5	2 SHUTTER WOODEN WINDOW		
W2	90	142.5	2 SHUTTER WOODEN WINDOW		
W3	75	88.5	1 SHUTTER WOODEN WINDOW		
W4	60	71.5	1 SHUTTER WOODEN WINDOW		
W5	60	142.5	TOILET WINDOW TYPE 1		
W6	60	109.5	TOILET WINDOW TYPE 2		
W7	60	76.5	TOILET WINDOW TYPE 3		
W8	45	210	1 SHUTTER WOODEN WINDOW		
W9	75	76.5	2 SHUTTER WOODEN WINDOW		
W10	100	127.5	2 SHUTTER WOODEN WINDOW		
W11	150	142.5	3 SHUTTER WOODEN WINDOW		
W12	60	65	1 SHUTTER WOODEN WINDOW		
W13	225	76.5	3 SHUTTER WOODEN WINDOW		
W14	75	109.5	2 SHUTTER WOODEN WINDOW		
W15	75	109.5	LOUVERS WITH FLYMESH		
W16	90	110.5	1 SHUTTER WOODEN WINDOW		
W17	90	165.5	16.5	182	FIXED GLASS WINDOW
W18	350	190	260	450	FIXED GLASS WINDOW
W19	350	175.5	260	435.5	FIXED GLASS WINDOW
W20	350	190	260	450	FIXED GLASS WINDOW
W21	45	190	260	450	FIXED GLASS WINDOW

**TENDER DRAWING**

Key Plan

Consultants

**Structural Consultants**  
VR SHAH Consulting Engineers

**Services Consultants**  
DBHMS

**Landscape Consultants**  
Earthscape Consultancy Pvt Ltd

**Road and Pathways Consultants**  
Arhmm Infra Consultants LLP

Project

**Nalanda University, Rajgir, Bihar**

Title

**Faculty Bungalow**

**Window Details**

Dealt : Ziaur Rahman Drawing No.

Checked : Janardhan NUC(1)-FRH-A.9.2

Scale : 1:20

Date : 10/7/16

**VASTU SHILPA CONSULTANTS**  
Architects | Planners | Urban Designers

'Sangath', Thaltej Road, Ahmedabad - 380054  
Phone: 079 - 27454537 Fax: 079 - 27452006  
www.sangath.org e-mail: vsc@sangath.org