



W10 ELEVATION (100X 127.5)
A.8.2 / SCALE - 1:20

W10 SECTION 10
A.8.2 / SCALE - 1:20

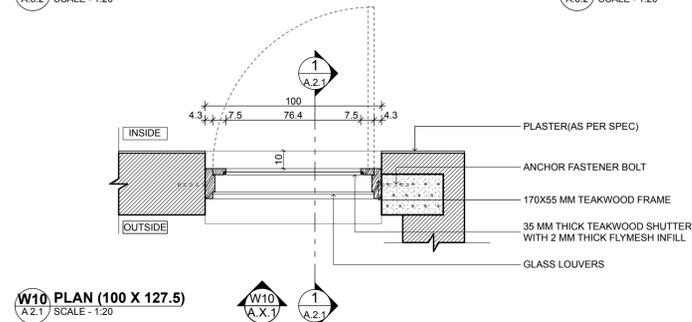


W10 PLAN (100 X 127.5)
A.2.1 / SCALE - 1:20

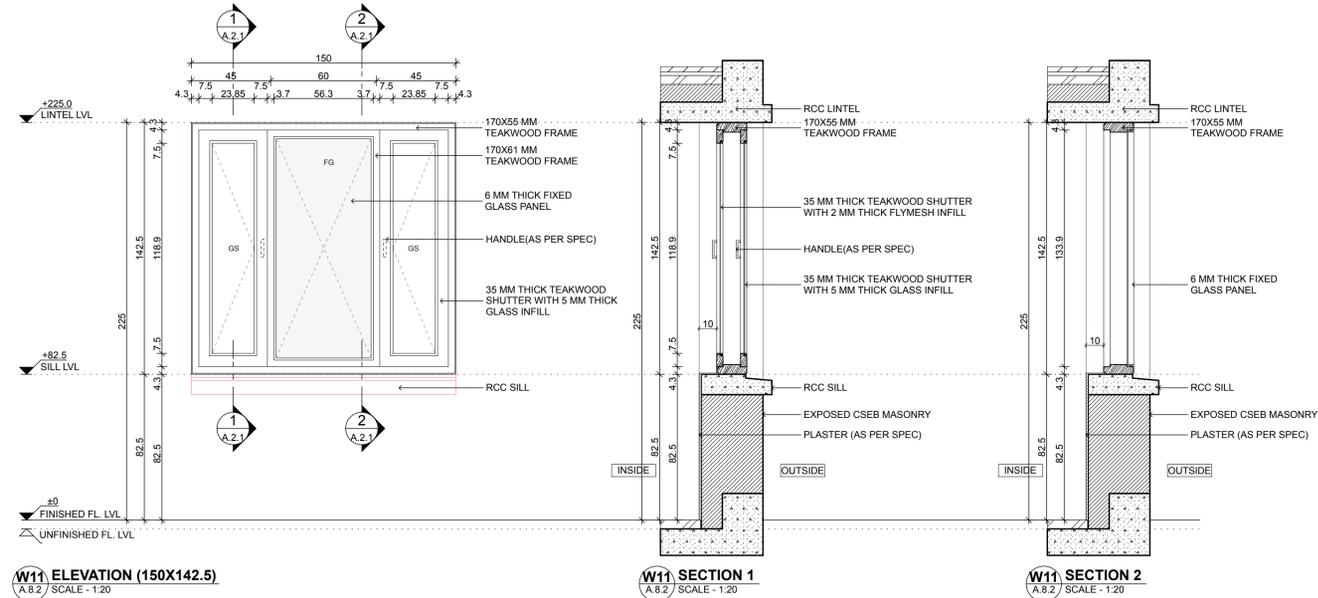


W11 ELEVATION (150X142.5)
A.8.2 / SCALE - 1:20

W11 SECTION 1
A.8.2 / SCALE - 1:20

W11 SECTION 2
A.8.2 / SCALE - 1:20

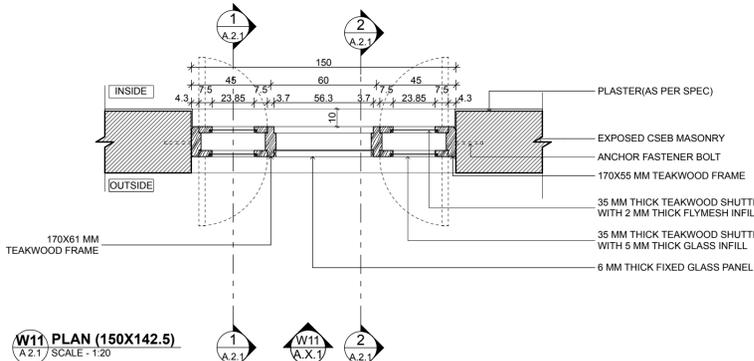


W11 PLAN (150X142.5)
A.2.1 / SCALE - 1:20

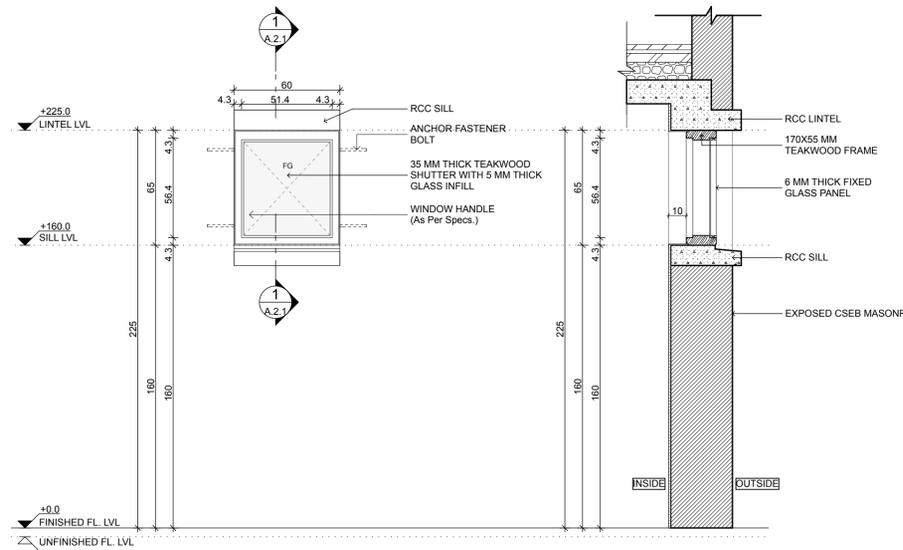

W12 ELEVATION (60X 65)
A.8.2 / SCALE - 1:20

W12 SECTION 1
A.8.2 / SCALE - 1:20

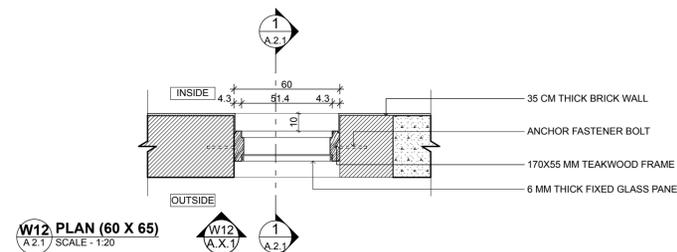


W12 PLAN (60 X 65)
A.2.1 / SCALE - 1:20

- NOTES**
1. ALL DIMENSIONS SHALL BE CHECKED AND CO-RELATED WITH THE STRUCTURAL DRAWINGS AND ANY AMBIGUITY SHALL BE IMMEDIATELY BROUGHT TO THE NOTICE OF THE ARCHITECT BEFORE COMMENCEMENT OF THE WORK.
 2. ALL DIMENSIONS ARE IN CENTIMETERS UNLESS AND OTHERWISE SPECIFIED.
 3. ALL LEVELS ARE FINISHED LEVELS. ALL DIMENSIONS ARE UNFINISHED MASONRY DIMENSIONS UNLESS AND OTHERWISE SPECIFIED.
 4. ALL MARGINS, CLEARANCES ETC. REQUIRED AS PER BYE-LAWS SHOULD BE CHECKED AND PROVIDED BY THE CONTRACTOR AND ANY DISCREPANCIES FOUND SHOULD BE IMMEDIATELY BROUGHT TO THE NOTICE OF ARCHITECT BEFORE COMMENCEMENT OF WORK.

| DOOR SCHEDULE | | | |
|---------------|------------|-------------|---------------------------------------|
| NO. | WIDTH (cm) | HEIGHT (cm) | TYPE |
| D1 | 100 | 225 | SINGLE SHUTTER FRAME DOOR WITH SCREEN |
| D2 | 90 | 225 | SINGLE SHUTTER FLUSH DOOR |
| D3 | 90 | 210 | SINGLE SHUTTER FLUSH DOOR |
| D4 | 75 | 210 | SINGLE SHUTTER FLUSH DOOR |
| D5 | 90 | 150 | WICKET GATE |
| DW1 | 505 | 310 | B/FOLD DOOR WINDOW |
| DW2 | 365 | 310 | SINGLE FOLD DOOR WINDOW |
| DW3 | 350 | 225 | SINGLE FOLD DOOR WINDOW |

| WINDOW SCHEDULE | | | | | |
|-----------------|------------|-------------|-------------------------|-------|--------------------|
| NO. | WIDTH (cm) | HEIGHT (cm) | TYPE | | |
| W1 | 140 | 142.5 | 2 SHUTTER WOODEN WINDOW | | |
| W2 | 90 | 142.5 | 2 SHUTTER WOODEN WINDOW | | |
| W3 | 75 | 88.5 | 1 SHUTTER WOODEN WINDOW | | |
| W4 | 60 | 71.5 | 1 SHUTTER WOODEN WINDOW | | |
| W5 | 60 | 142.5 | TOILET WINDOW TYPE 1 | | |
| W6 | 60 | 109.5 | TOILET WINDOW TYPE 2 | | |
| W7 | 60 | 78.5 | TOILET WINDOW TYPE 3 | | |
| W8 | 45 | 210 | 1 SHUTTER WOODEN WINDOW | | |
| W9 | 75 | 78.5 | 2 SHUTTER WOODEN WINDOW | | |
| W10 | 100 | 127.5 | 2 SHUTTER WOODEN WINDOW | | |
| W11 | 150 | 142.5 | 3 SHUTTER WOODEN WINDOW | | |
| W12 | 60 | 65 | 1 SHUTTER WOODEN WINDOW | | |
| W13 | 225 | 78.5 | 3 SHUTTER WOODEN WINDOW | | |
| W14 | 75 | 109.5 | 2 SHUTTER WOODEN WINDOW | | |
| W15 | 75 | 109.5 | LOUVRES WITH FLYMESH | | |
| W16 | 90 | 110.5 | 1 SHUTTER WOODEN WINDOW | | |
| W17 | 90 | 165.5 | 16.5 | 182 | |
| W18 | 350 | 190 | 260 | 450 | FIXED GLASS WINDOW |
| W19 | 350 | 175.5 | 260 | 435.5 | FIXED GLASS WINDOW |
| W20 | 350 | 190 | 260 | 450 | FIXED GLASS WINDOW |
| W21 | 45 | 190 | 260 | 450 | FIXED GLASS WINDOW |

TENDER DRAWING

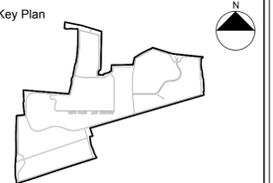

- Consultants**
- Structural Consultants**
VR SHAH Consulting Engineers
 - Services Consultants**
DBHMS
 - Landscape Consultants**
Earthscape Consultancy Pvt Ltd
 - Road and Pathways Consultants**
Arhmm Infra Consultants LLP

Project
Nalanda University, Rajgir, Bihar

Title
Faculty Bungalow
Window Details

Dealt : Ziaur Rahman
Checked : Janardhan
Scale : 1:20
Date : 10/7/16

Drawing No.
NUC(1)-FRH-A.9.3

VASTU SHILPA CONSULTANTS
Architects | Planners | Urban Designers

'Sangath', Thaltej Road, Ahmedabad - 380054
Phone: 079 - 27454537 Fax: 079 - 27452006
www.sangath.org e-mail: vsc@sangath.org