



1. GROUND FLOOR PLAN
SCALE - 1:100

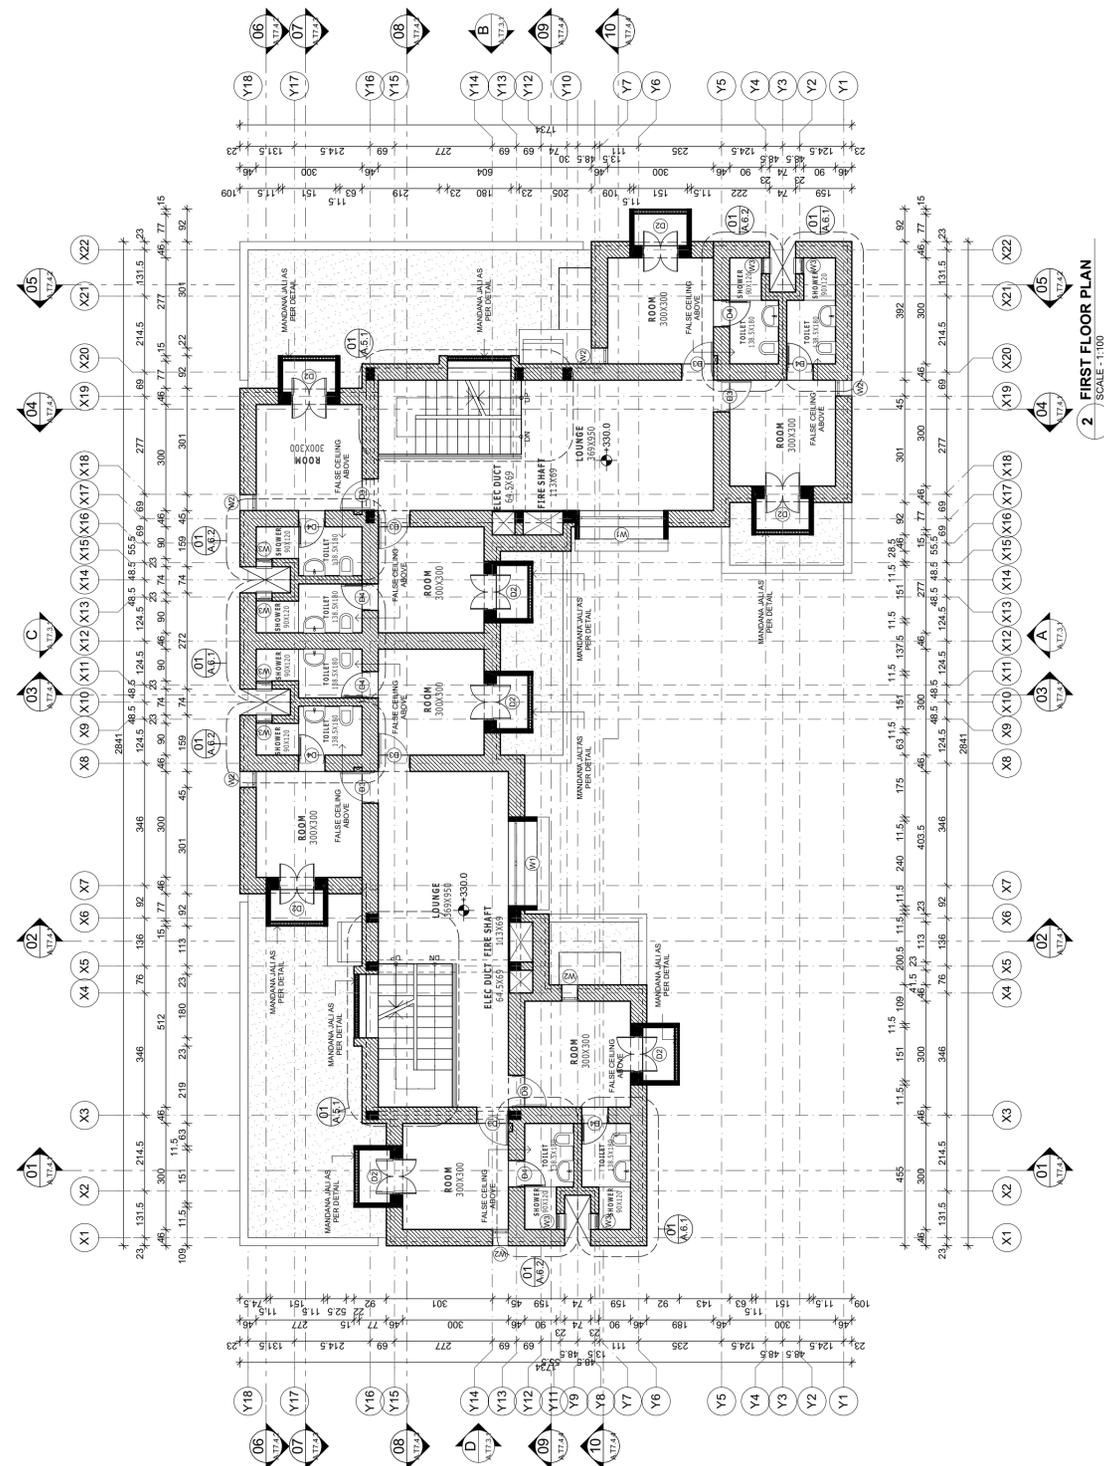

2. FIRST FLOOR PLAN
SCALE - 1:100

- NOTES
1. ALL DIMENSIONS SHALL BE CHECKED AND CO-RELATED WITH THE STRUCTURAL DRAWINGS AND ANY AMBIGUITY SHALL BE IMMEDIATELY BROUGHT TO THE NOTICE OF THE ARCHITECT BEFORE COMMENCEMENT OF THE WORK.
 2. ALL DIMENSIONS ARE IN CENTIMETERS UNLESS AND OTHERWISE SPECIFIED.
 3. ALL LEVELS ARE FINISHED LEVELS.
 4. ALL MARGINS, CLEARANCES ETC. REQUIRED AS PER BYE-LAWS SHOULD BE CHECKED AND PROVIDED BY THE CONTRACTOR AND ANY DISCREPANCIES FOUND SHOULD BE IMMEDIATELY BROUGHT TO THE NOTICE OF ARCHITECT BEFORE COMMENCEMENT OF WORK.

TENDER DRAWINGS

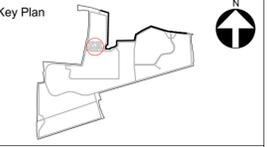

- Consultants
- Structural Consultants
VR SHAH Consulting Engineers
 - Services Consultants
DBHMS
 - Landscape Consultants
Earthscape Consultancy Pvt Ltd
 - Road and Pathways Consultants
Arhmm Infra Consultants LLP

Project
Nalanda University, Rajgir, Bihar

Title
**Students Housing- Cluster Type 7
Ground & First Floor Plan**

Dealt : Janardhan	Drawing No. NUC(1)-SH- A.T7.2.1
Checked : Piyas Choudhuri	Serial No. ###
Scale :	
Date : 15-Nov-16	

VASTU SHILPA CONSULTANTS
Architects | Planners | Urban Designers