



CAMPUS INN
GROUND FLOOR PLAN
SCALE:1:200

- LEGENDS
1.ROOMS
2.WAITING LOUNGE/RECEPTION
3.CONFERENCE ROOM
4.DINING HALL
5.EXECUTIVE DINING

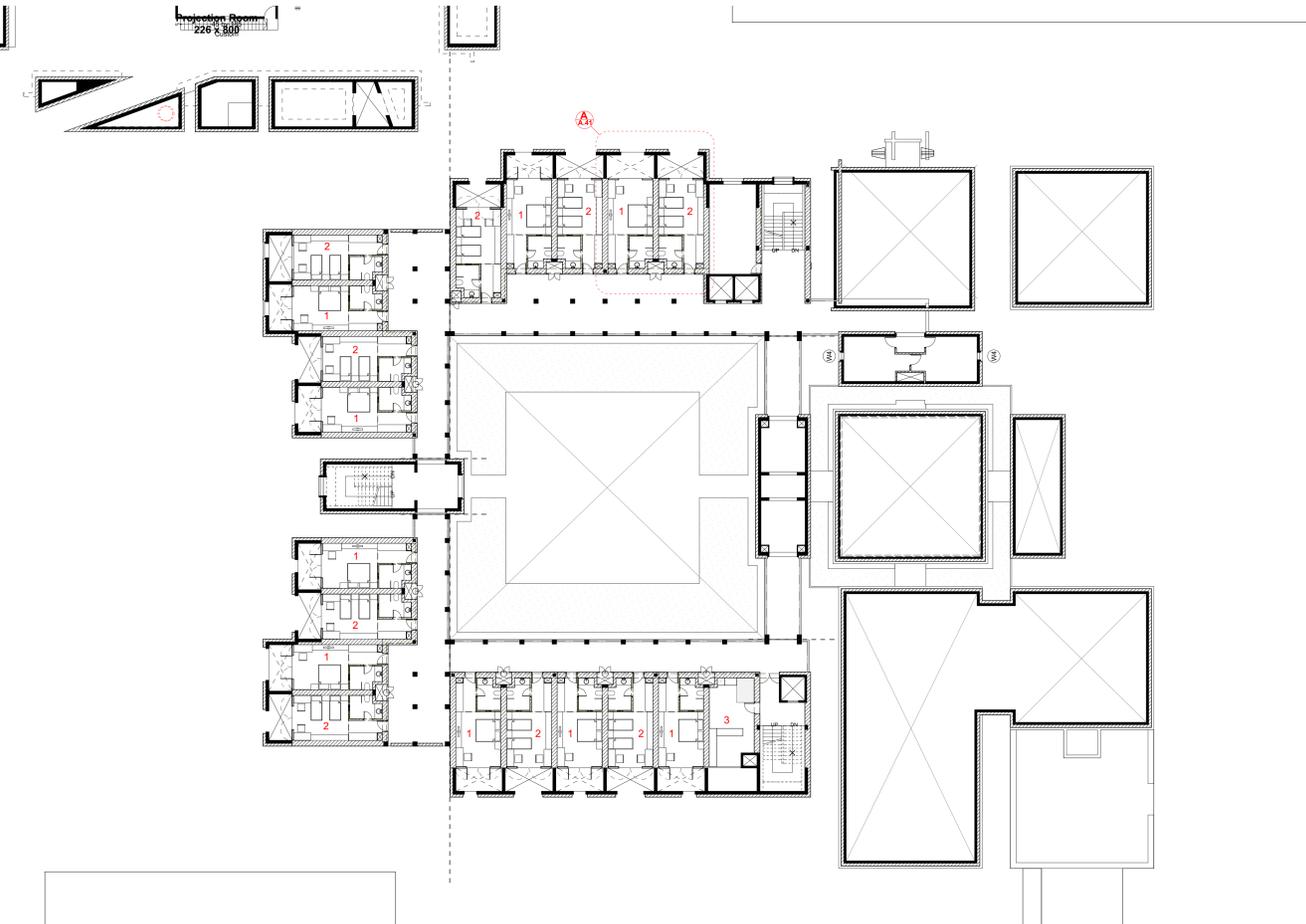


CAMPUS INN
FIRST FLOOR PLAN
SCALE:1:200

- LEGENDS
1.DOUBLE BED ROOMS
2.SINGLE BED ROOMS
3.HOUSE KEEPING AND ROOM SERVICE

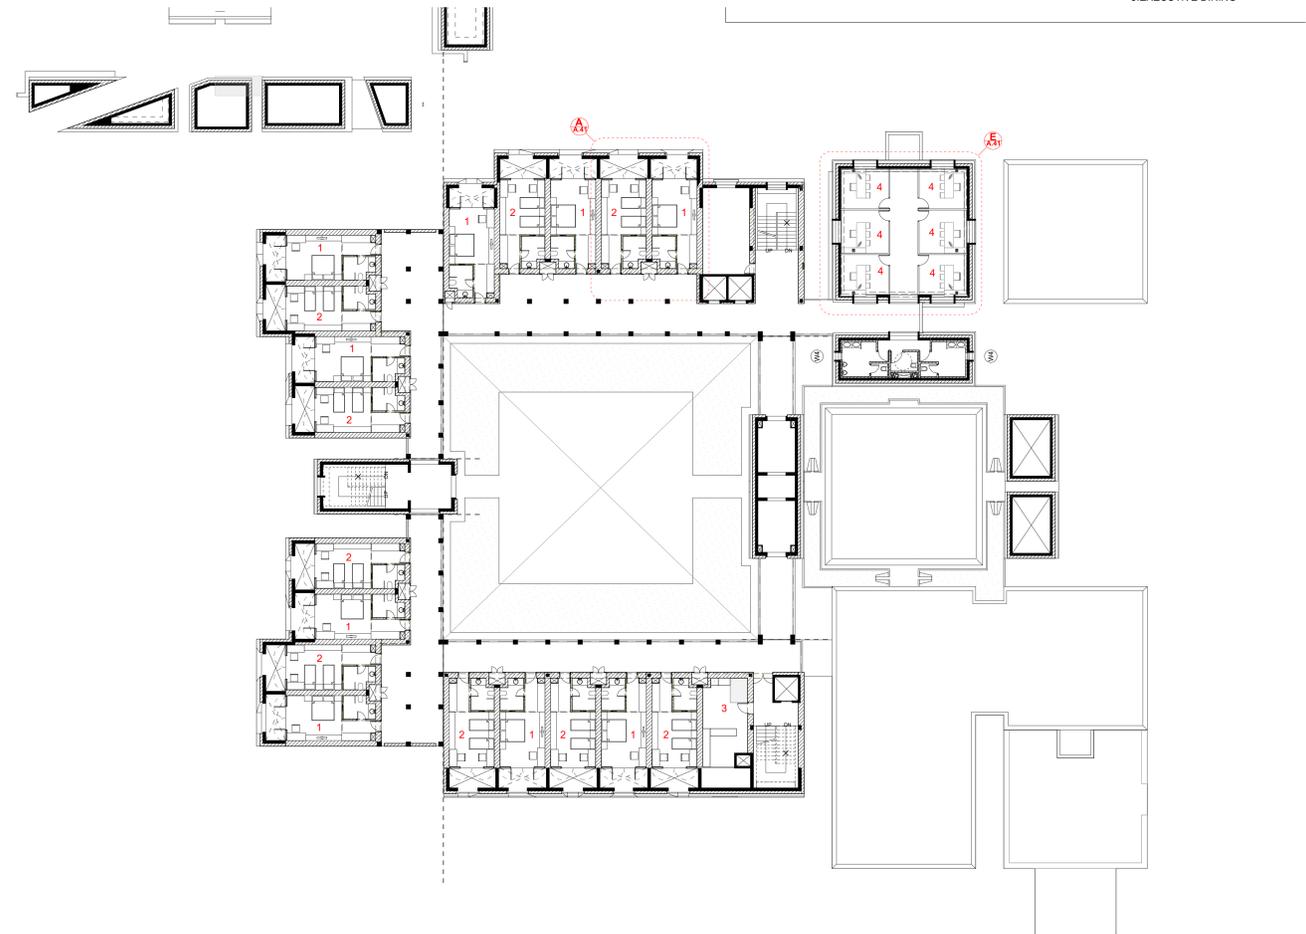

CAMPUS INN
SECOND FLOOR PLAN
SCALE:1:200

- LEGENDS
1.DOUBLE BED ROOMS
2.SINGLE BED ROOMS
3.HOUSE KEEPING AND ROOM SERVICE
4.CABINS

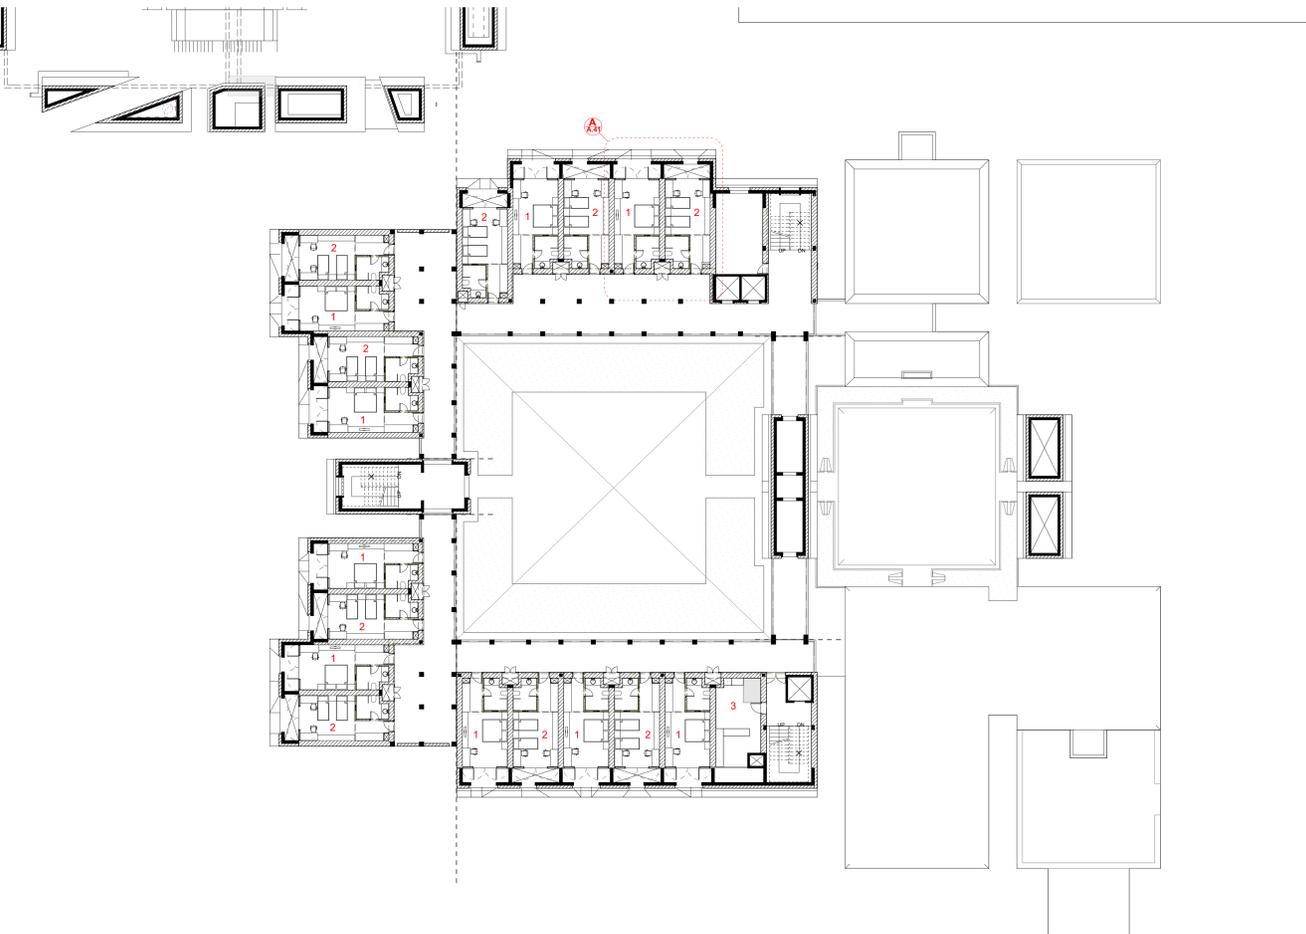

CAMPUS INN
THIRD FLOOR PLAN
SCALE:1:200

- LEGENDS
1.DOUBLE BED ROOMS
2.SINGLE BED ROOMS
3.HOUSE KEEPING AND ROOM SERVICE

Key Plan



Project

Nalanda University, Rajgir, Bihar

Title

Campus INN_Overview

Drawn : Vivek
Checked : Sönike Hoof
Scale : As Shown
Date : 25/11/21

Drawing No.
NUC(1)-CI-A.40
Serial No.

VASTU SHILPA CONSULTANTS
Architects | Planners | Urban Designers
"Sangath", Thaltej Road, Ahmedabad - 380054
Phone: 079 - 27454537 Fax: 079 - 27455209
www.sangath.org e-mail: vsc@sangath.org