



KEY PLAN - GROUND FLOOR PLAN

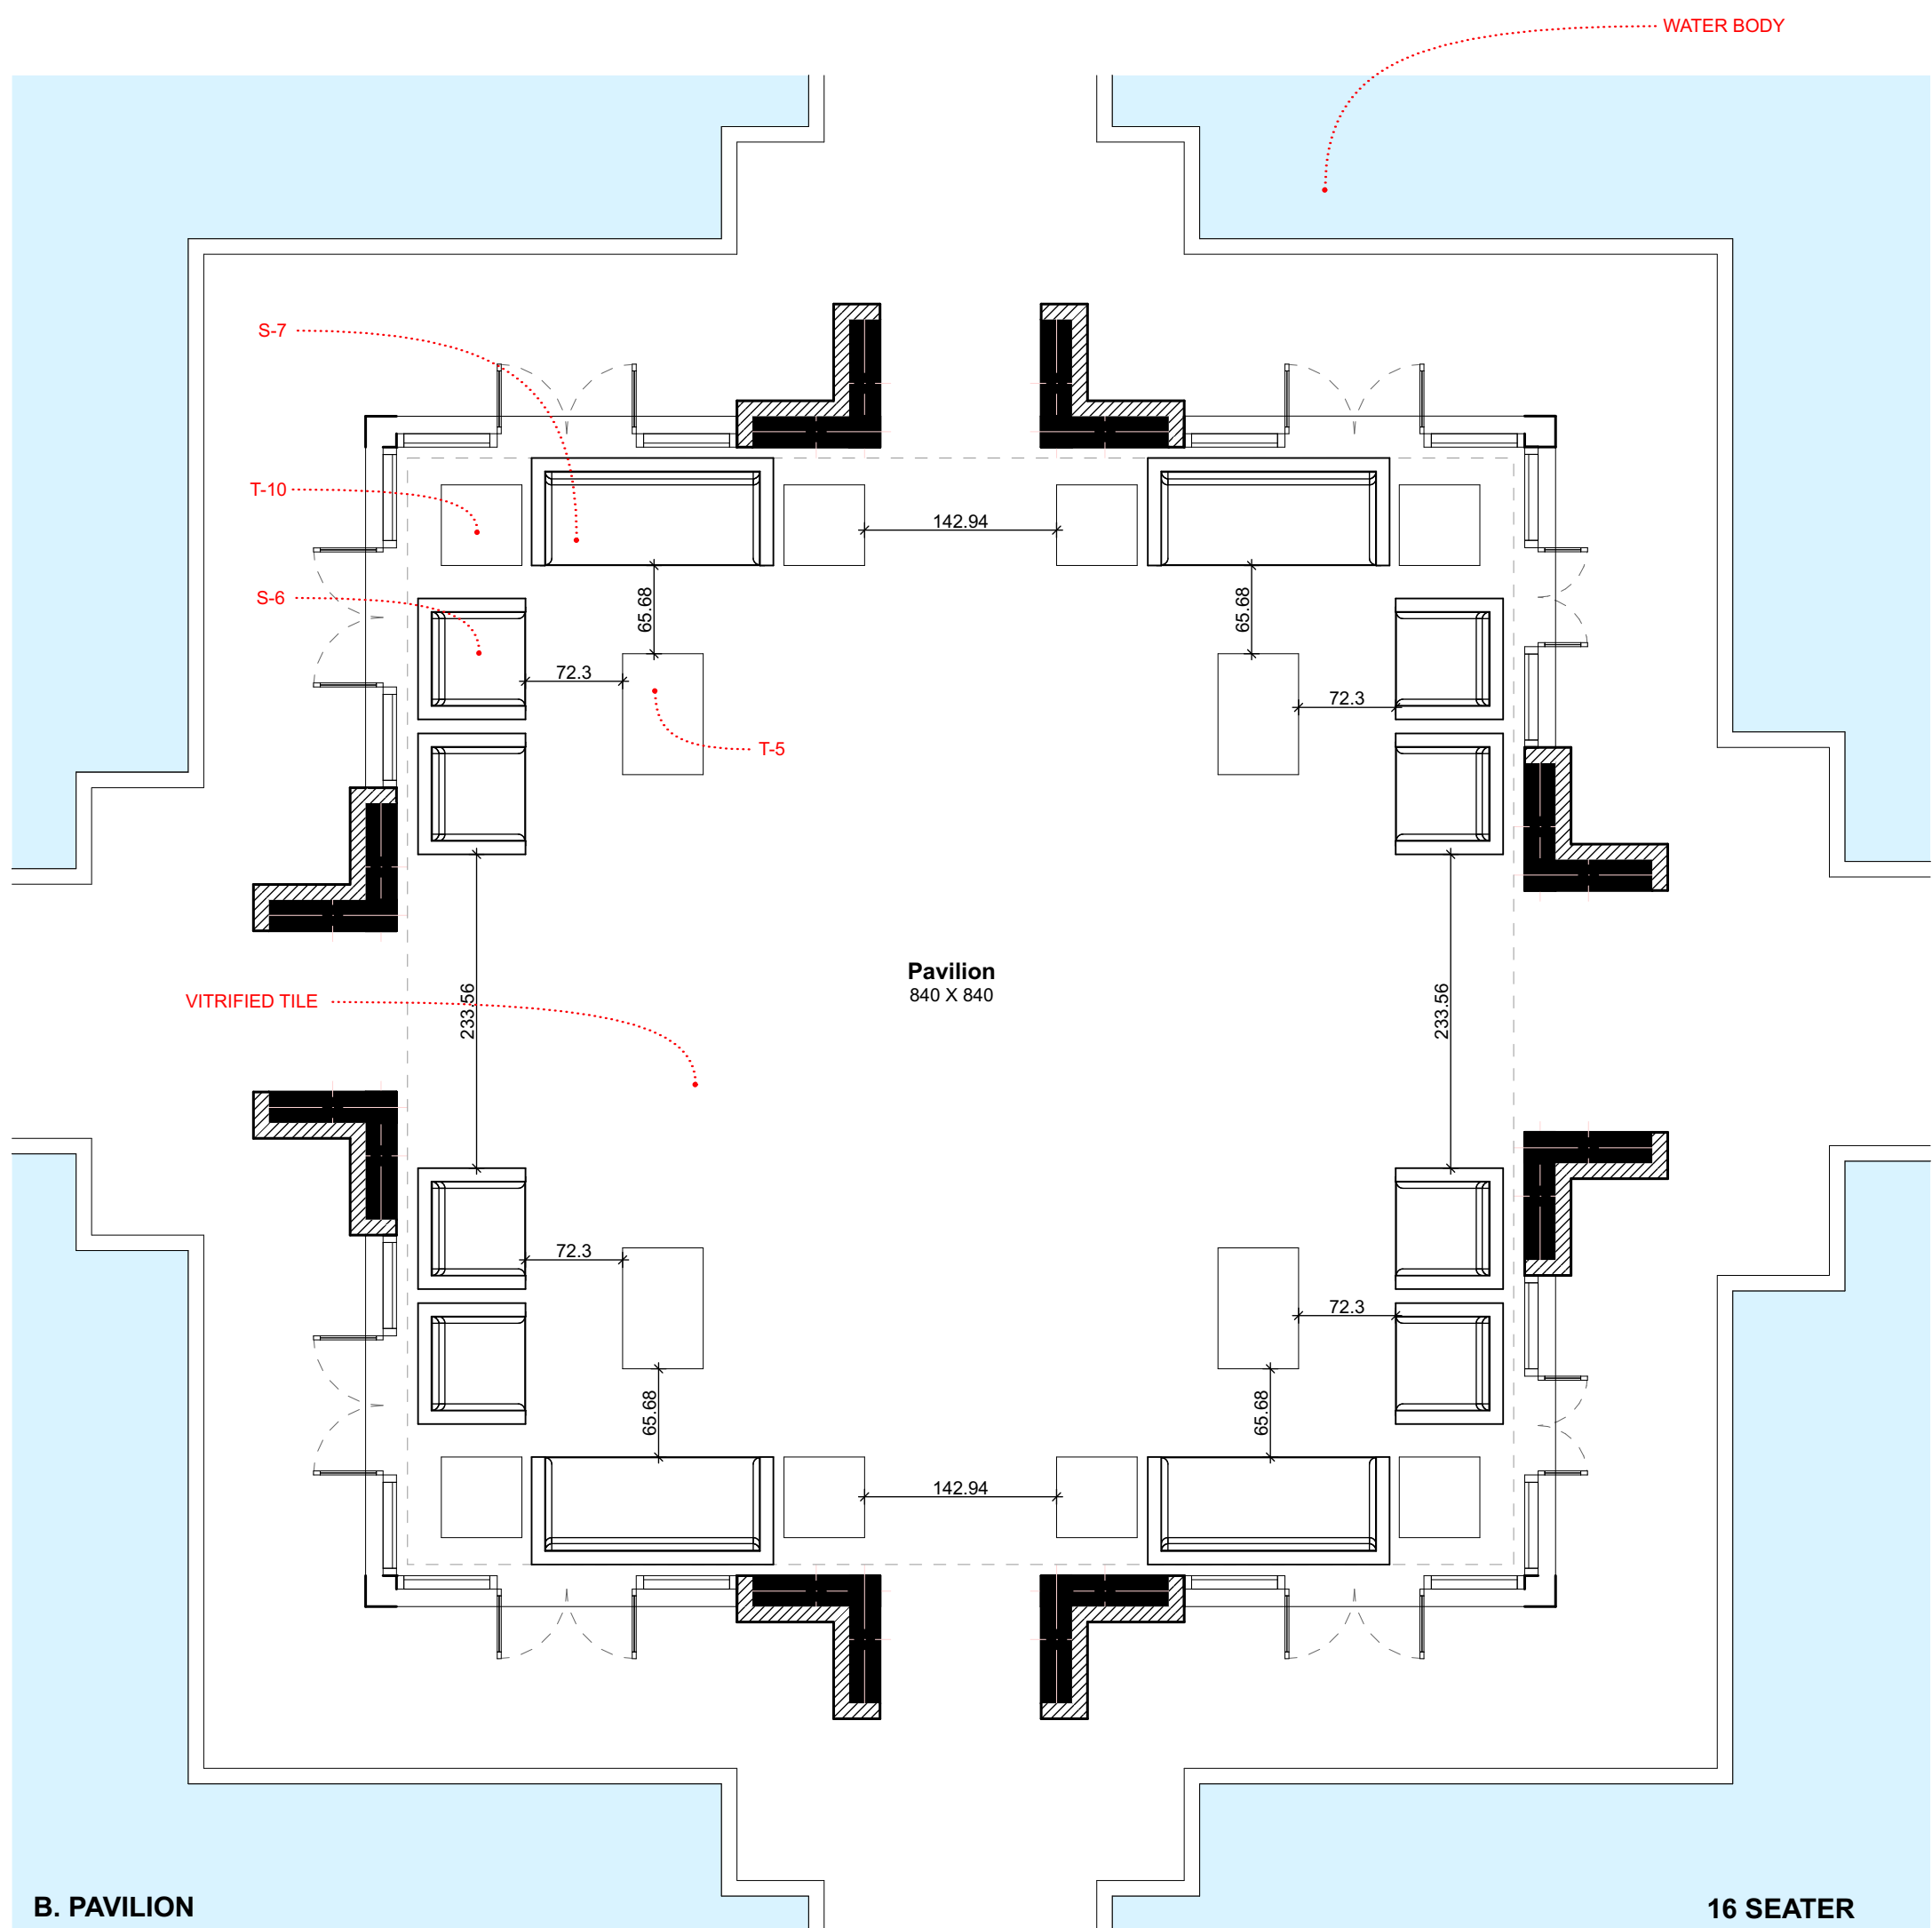


B. PAVILION
PLAN
SCALE - 1:50

16 SEATER
PAVILION
-3 x S-6 Seatings
-4 x S-7 Seatings
-4 x T-5 Table
-8 x T-10 Table

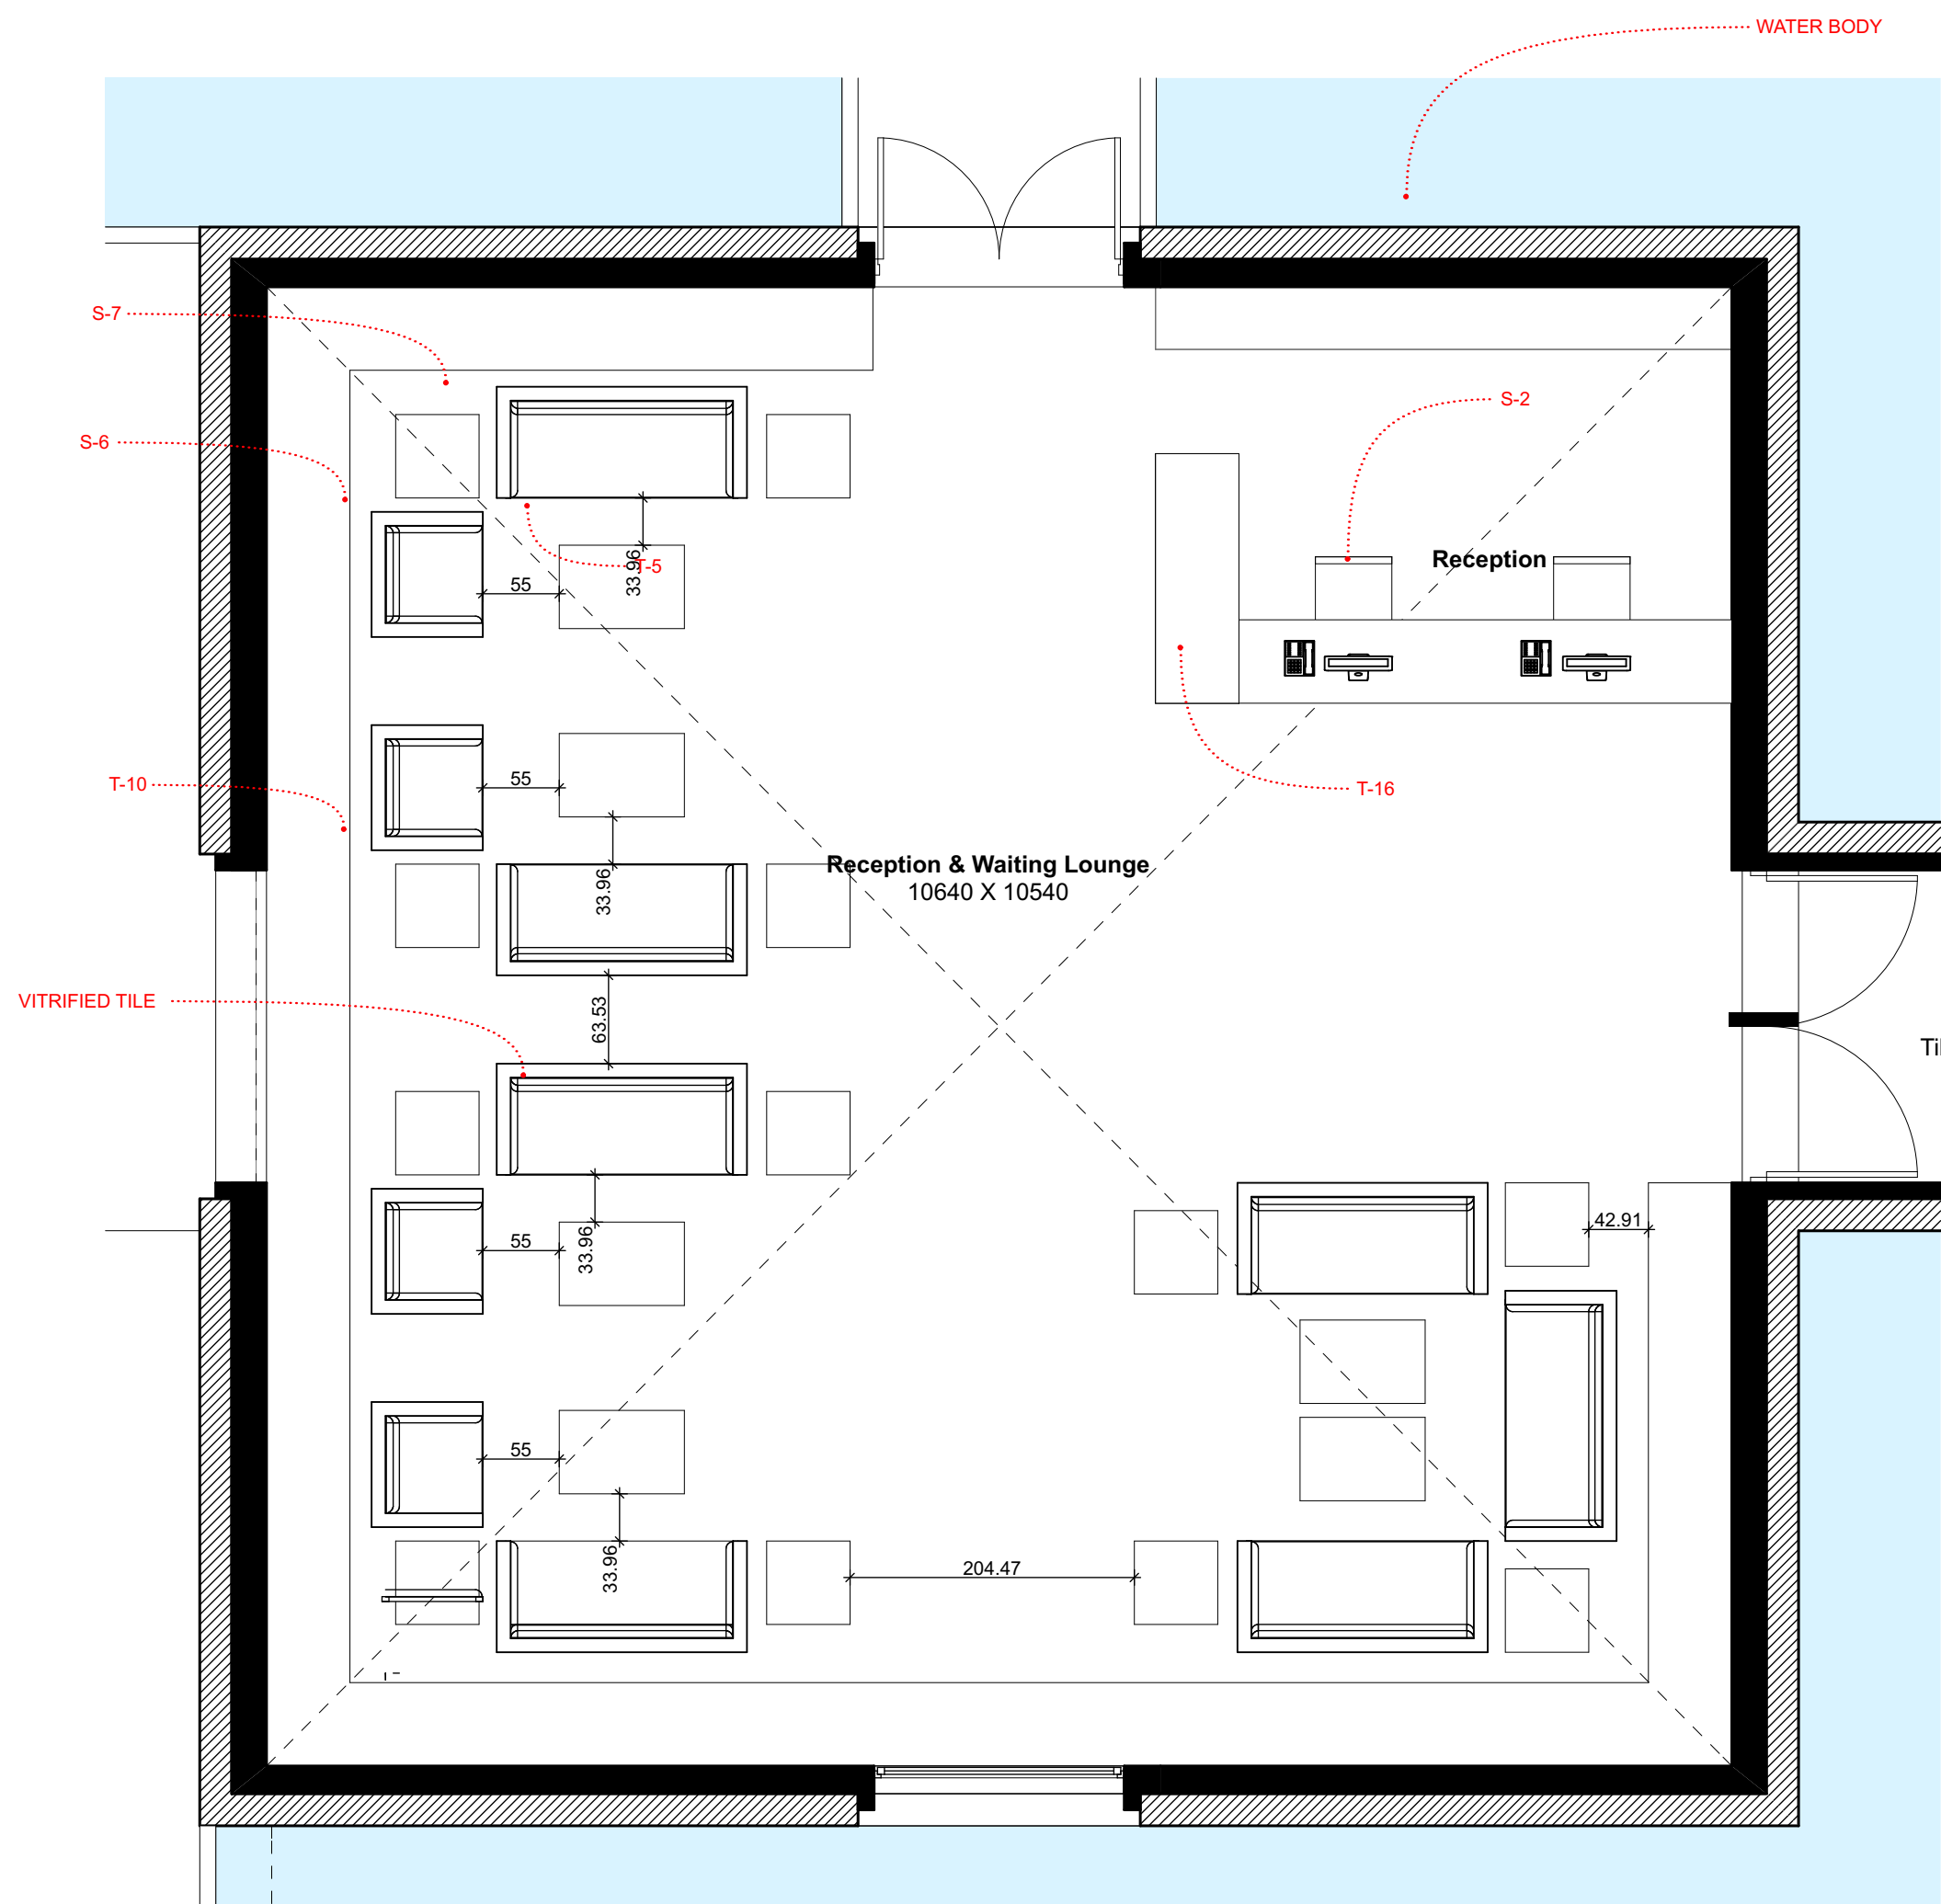


D. RECEPTION & WAITING LOUNGE
PLAN
SCALE - 1:50

18 SEATER
RECEPTION AND WAITING LOUNGE
-6 x S-6 Seatings
-6 x S-7 Seatings
-6 x T-5 Tables
-12 x T-10 Tables

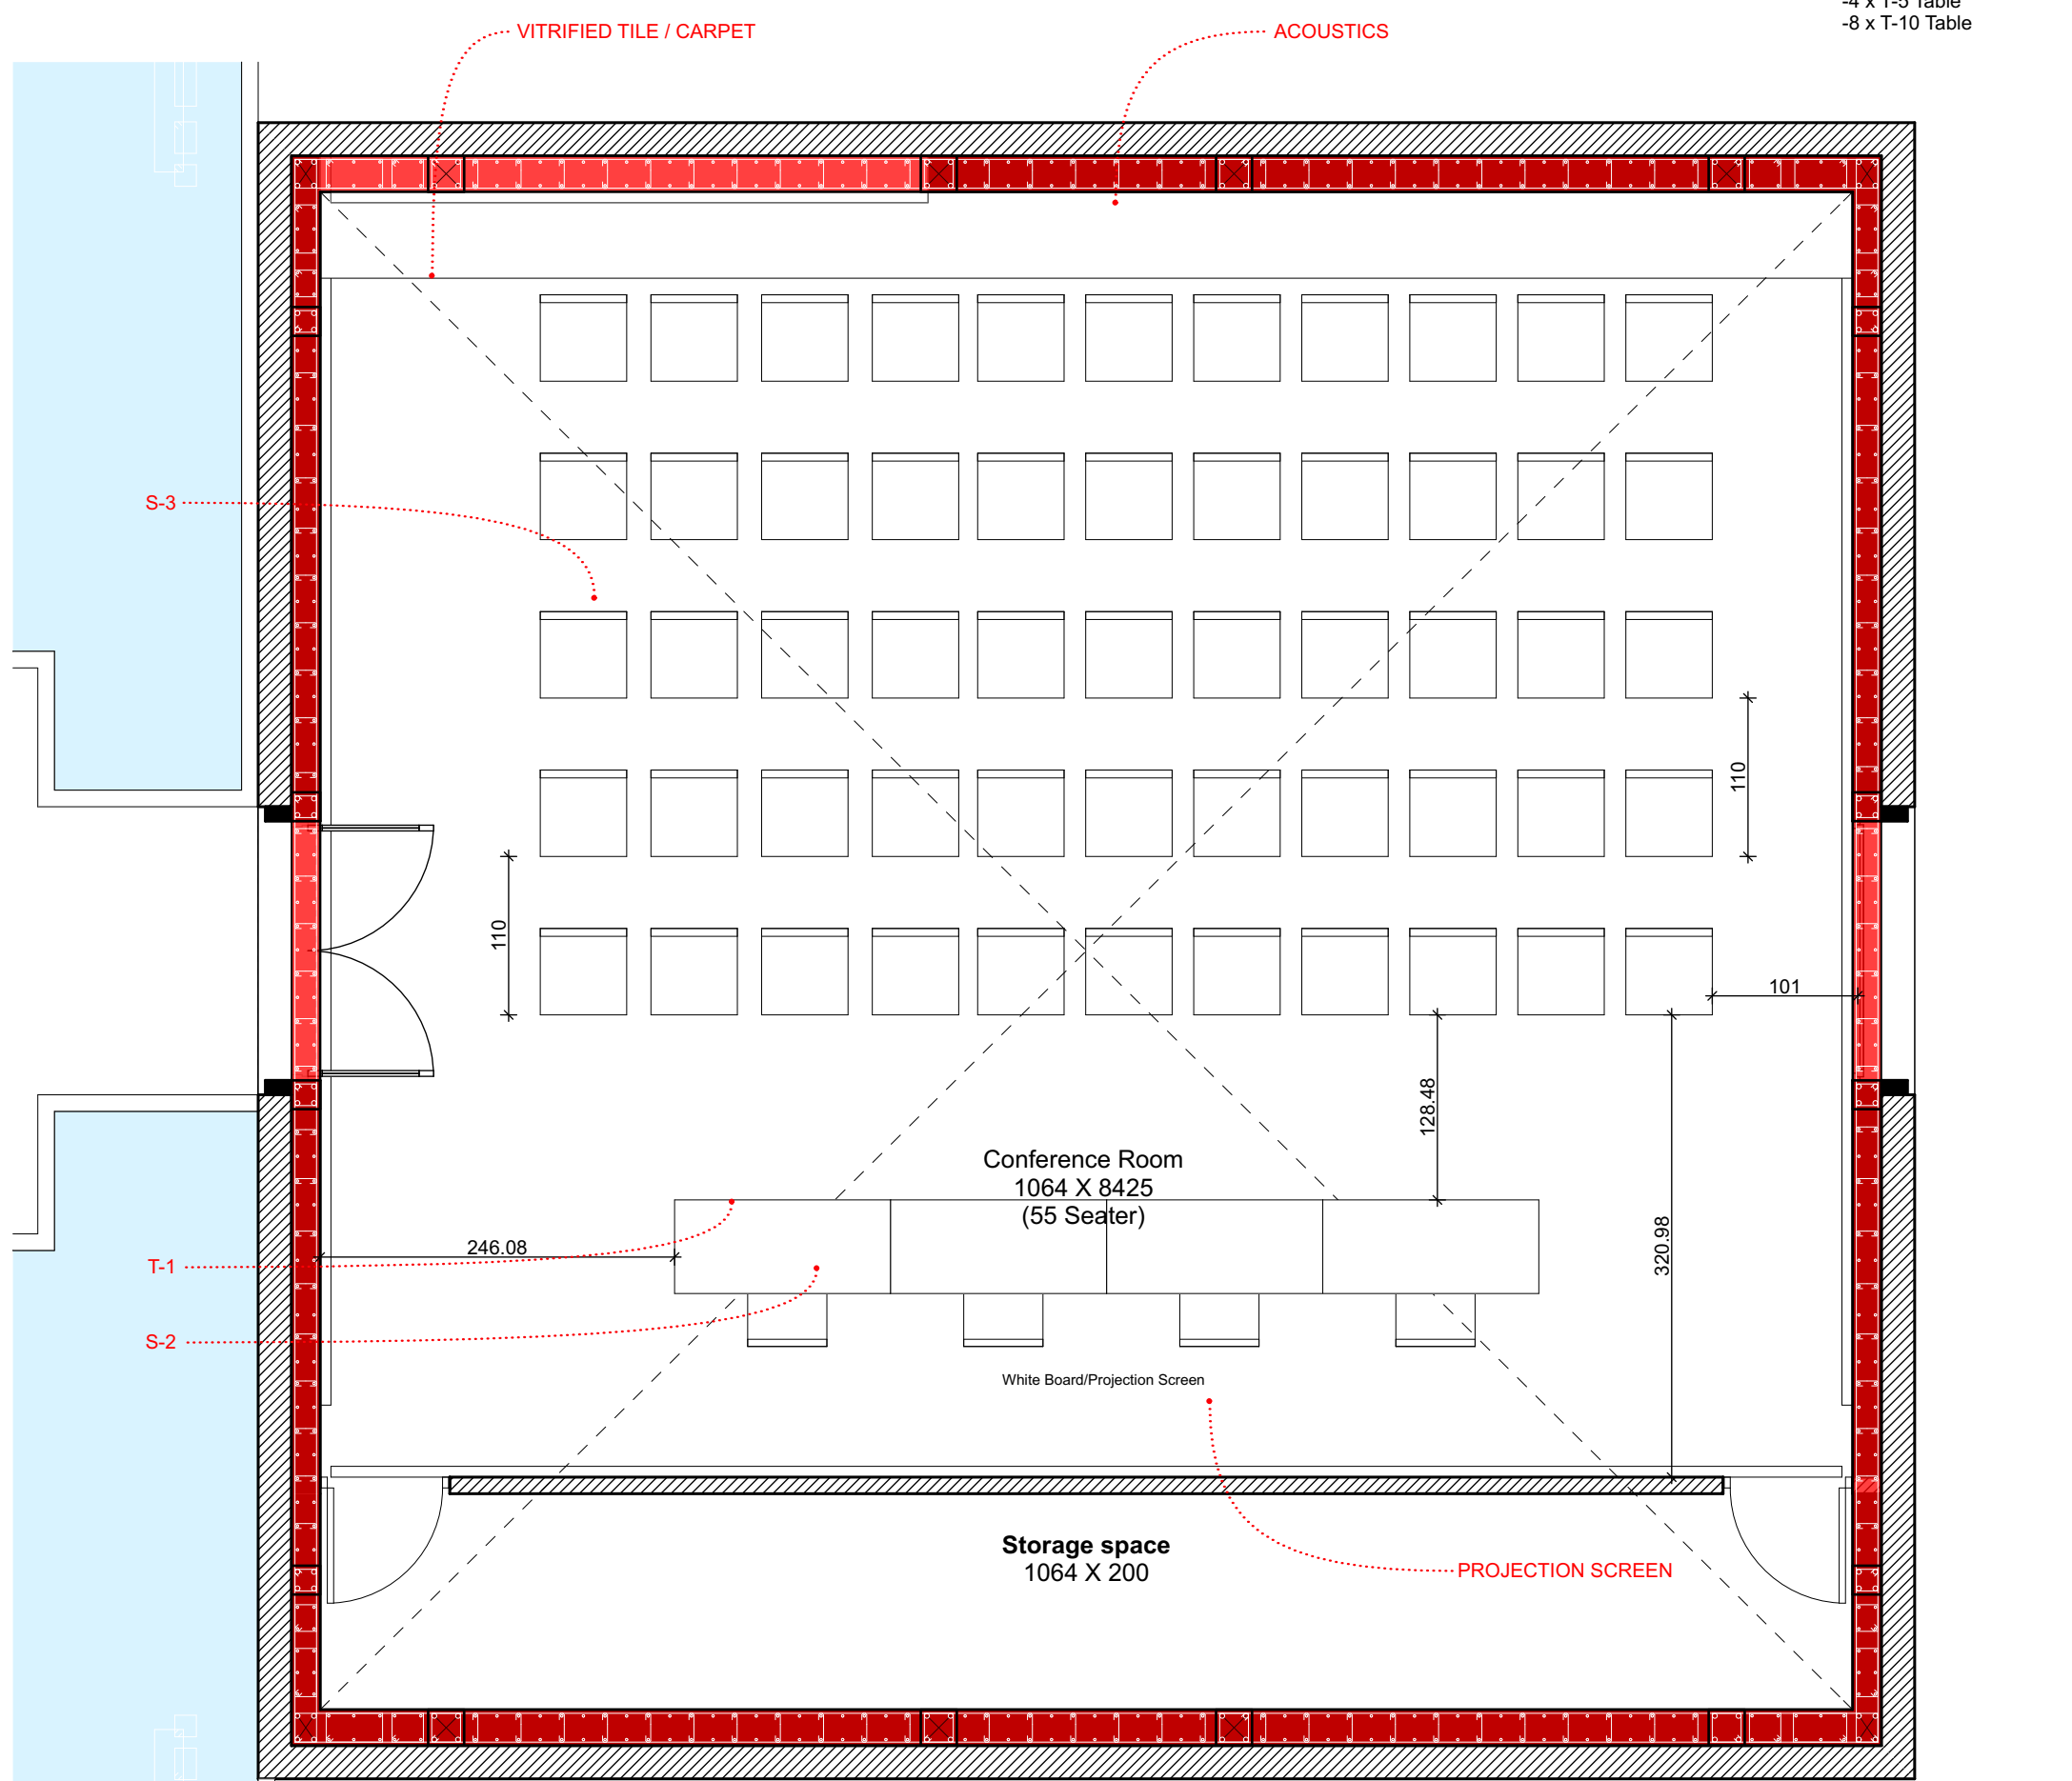

C. CONFERENCE ROOM
PLAN
SCALE - 1:50

55 GUEST SEATERS
4 MAIN SEATERS
CONFERENCE ROOM
-4 x T-1 Tables (L 1500 x D 650 x H 750 mm)
-4 x S-2 Seatings
-55 x S-3 Seatings

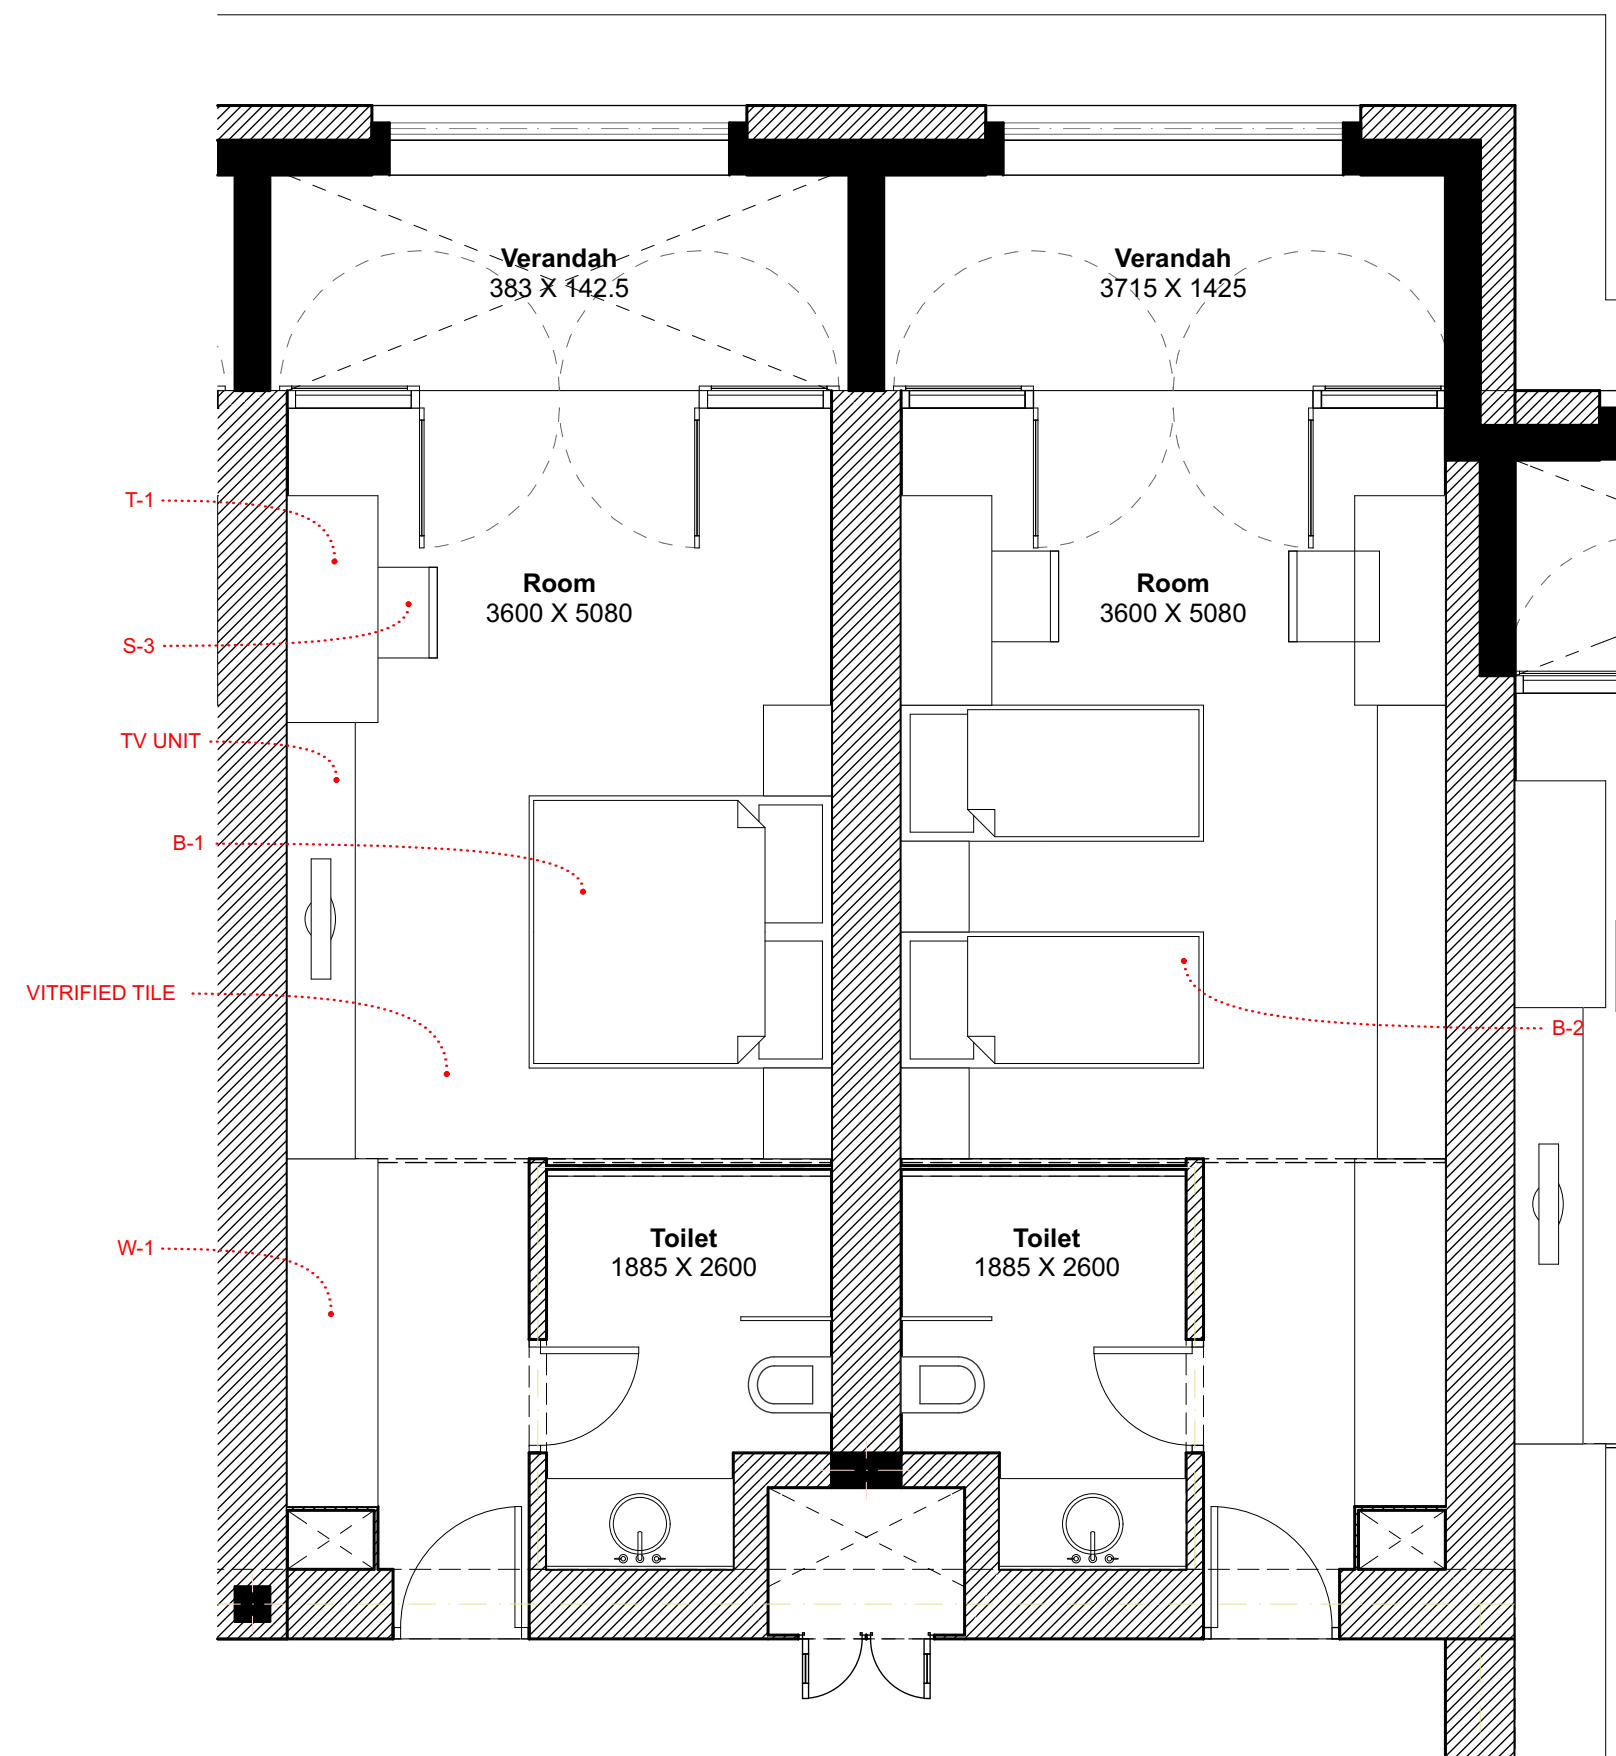

A. ROOM
PLAN
SCALE - 1:50

2 x ROOMS
-1 x T-1 Tables (L 1500 x D 650 x H 750 mm)
-1 x S-3 Seating
-1 x W-1 Wardrobe
-1 x B-1 Double Bed
-2 x B-2 Single Beds

Key Plan



Project

Nalanda University, Rajgir, Bihar

Title

International Centre_1

Dealt : Vivek
Checked : Sonke Hoof
Scale : As Shown
Date : 25/11/21

Drawing No.
NUC(1)-IC-A.44
Serial No.

VASTU SHILPA CONSULTANTS
Architects | Planners | Urban Designers

'Sangath', Thaltej Road, Ahmedabad - 380054
Phone: 079 - 27454537 Fax: 079 - 27452006
www.sangath.org e-mail: vsc@sangath.org