



INTERNATIONAL CENTRE  
GROUND FLOOR PLAN  
SCALE:1:200

- LEGENDS**  
 1.SINGLE BED ROOMS  
 2.DOUBLE BED ROOMS  
 3.BAR  
 4.RECEPTION/WAITING LOUNGE  
 5.PAVILION  
 6.CONFERENCE ROOM  
 7.DINING

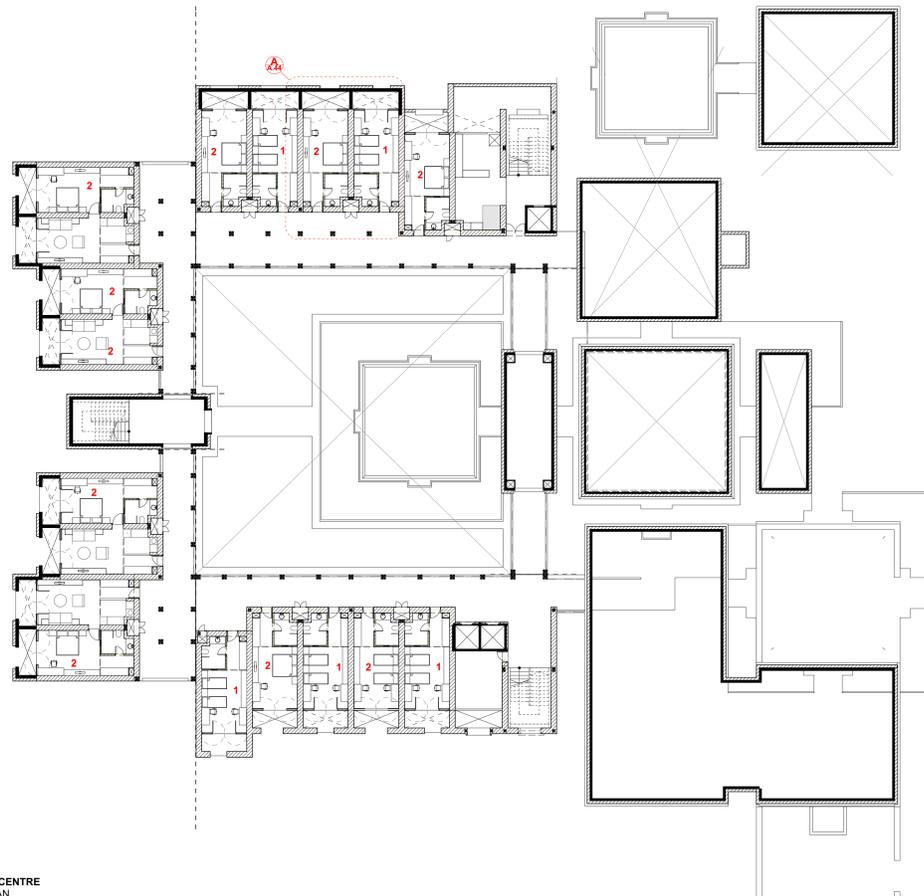

INTERNATIONAL CENTRE  
FIRST FLOOR PLAN  
SCALE:1:200

- LEGENDS**  
 1.SINGLE BED ROOMS  
 2.DOUBLE BED ROOMS

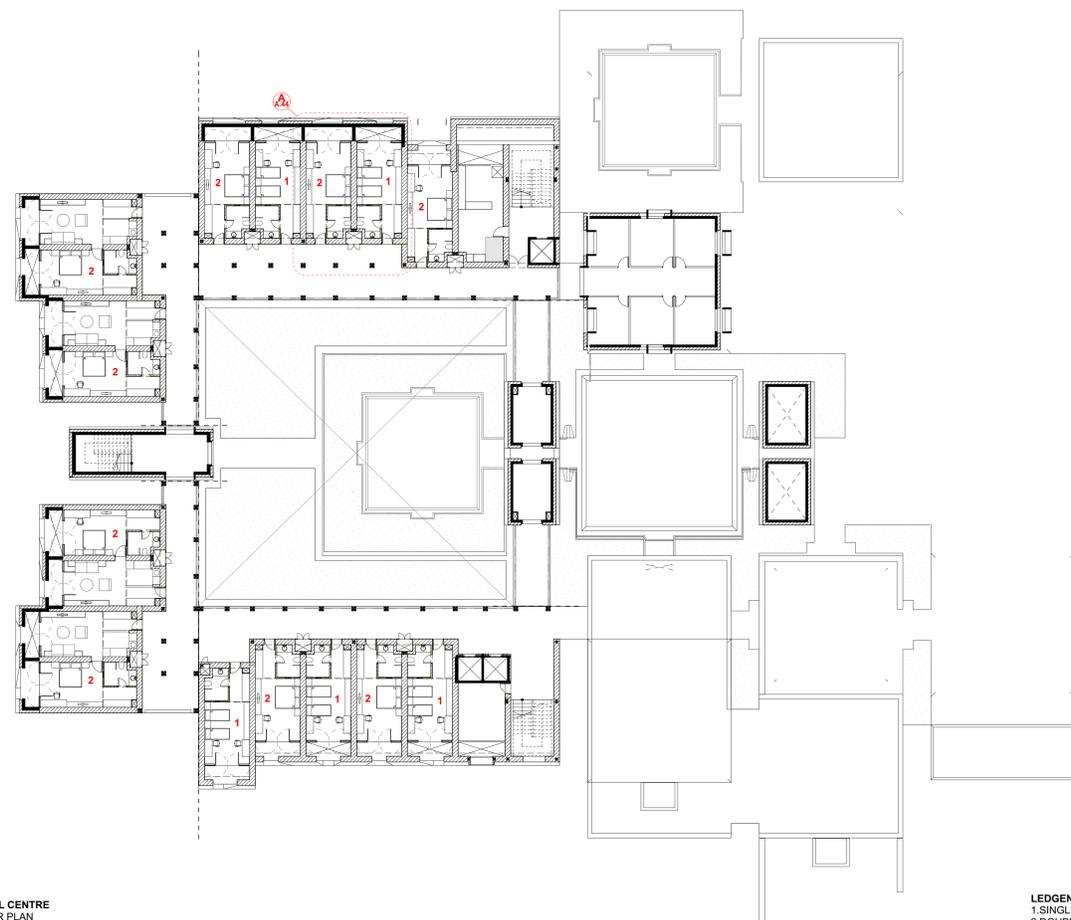

INTERNATIONAL CENTRE  
SECOND FLOOR PLAN  
SCALE:1:200

- LEGENDS**  
 1.SINGLE BED ROOMS  
 2.DOUBLE BED ROOMS

Key Plan



Project

Nalanda University, Rajgir, Bihar

Title

International Centre\_Overview

Drawn : Vivek

Drawing No.

Checked : Srinivasa Hoof

NUU/ILC\_A\_43

Scale : As Shown

Serial No.

Date : 26/11/21

**VASTU SHILPA CONSULTANTS**

Architects | Planners | Urban Designers

'Sangath', Thaltej Road, Ahmedabad - 380054  
 Phone: 079 - 27454537 Fax: 079 - 27452006  
 www.sangath.org e-mail: vsc@sangath.org