



KEY PLAN - GROUND FLOOR PLAN

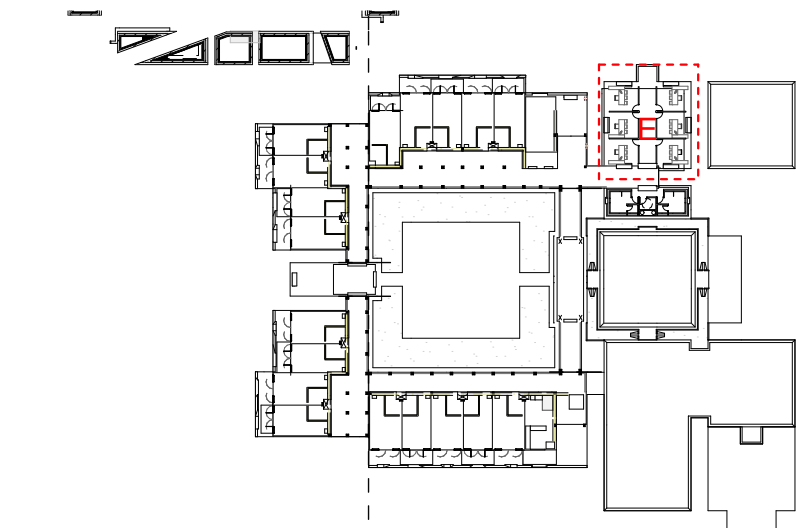


KEY PLAN - FIRST FLOOR PLAN

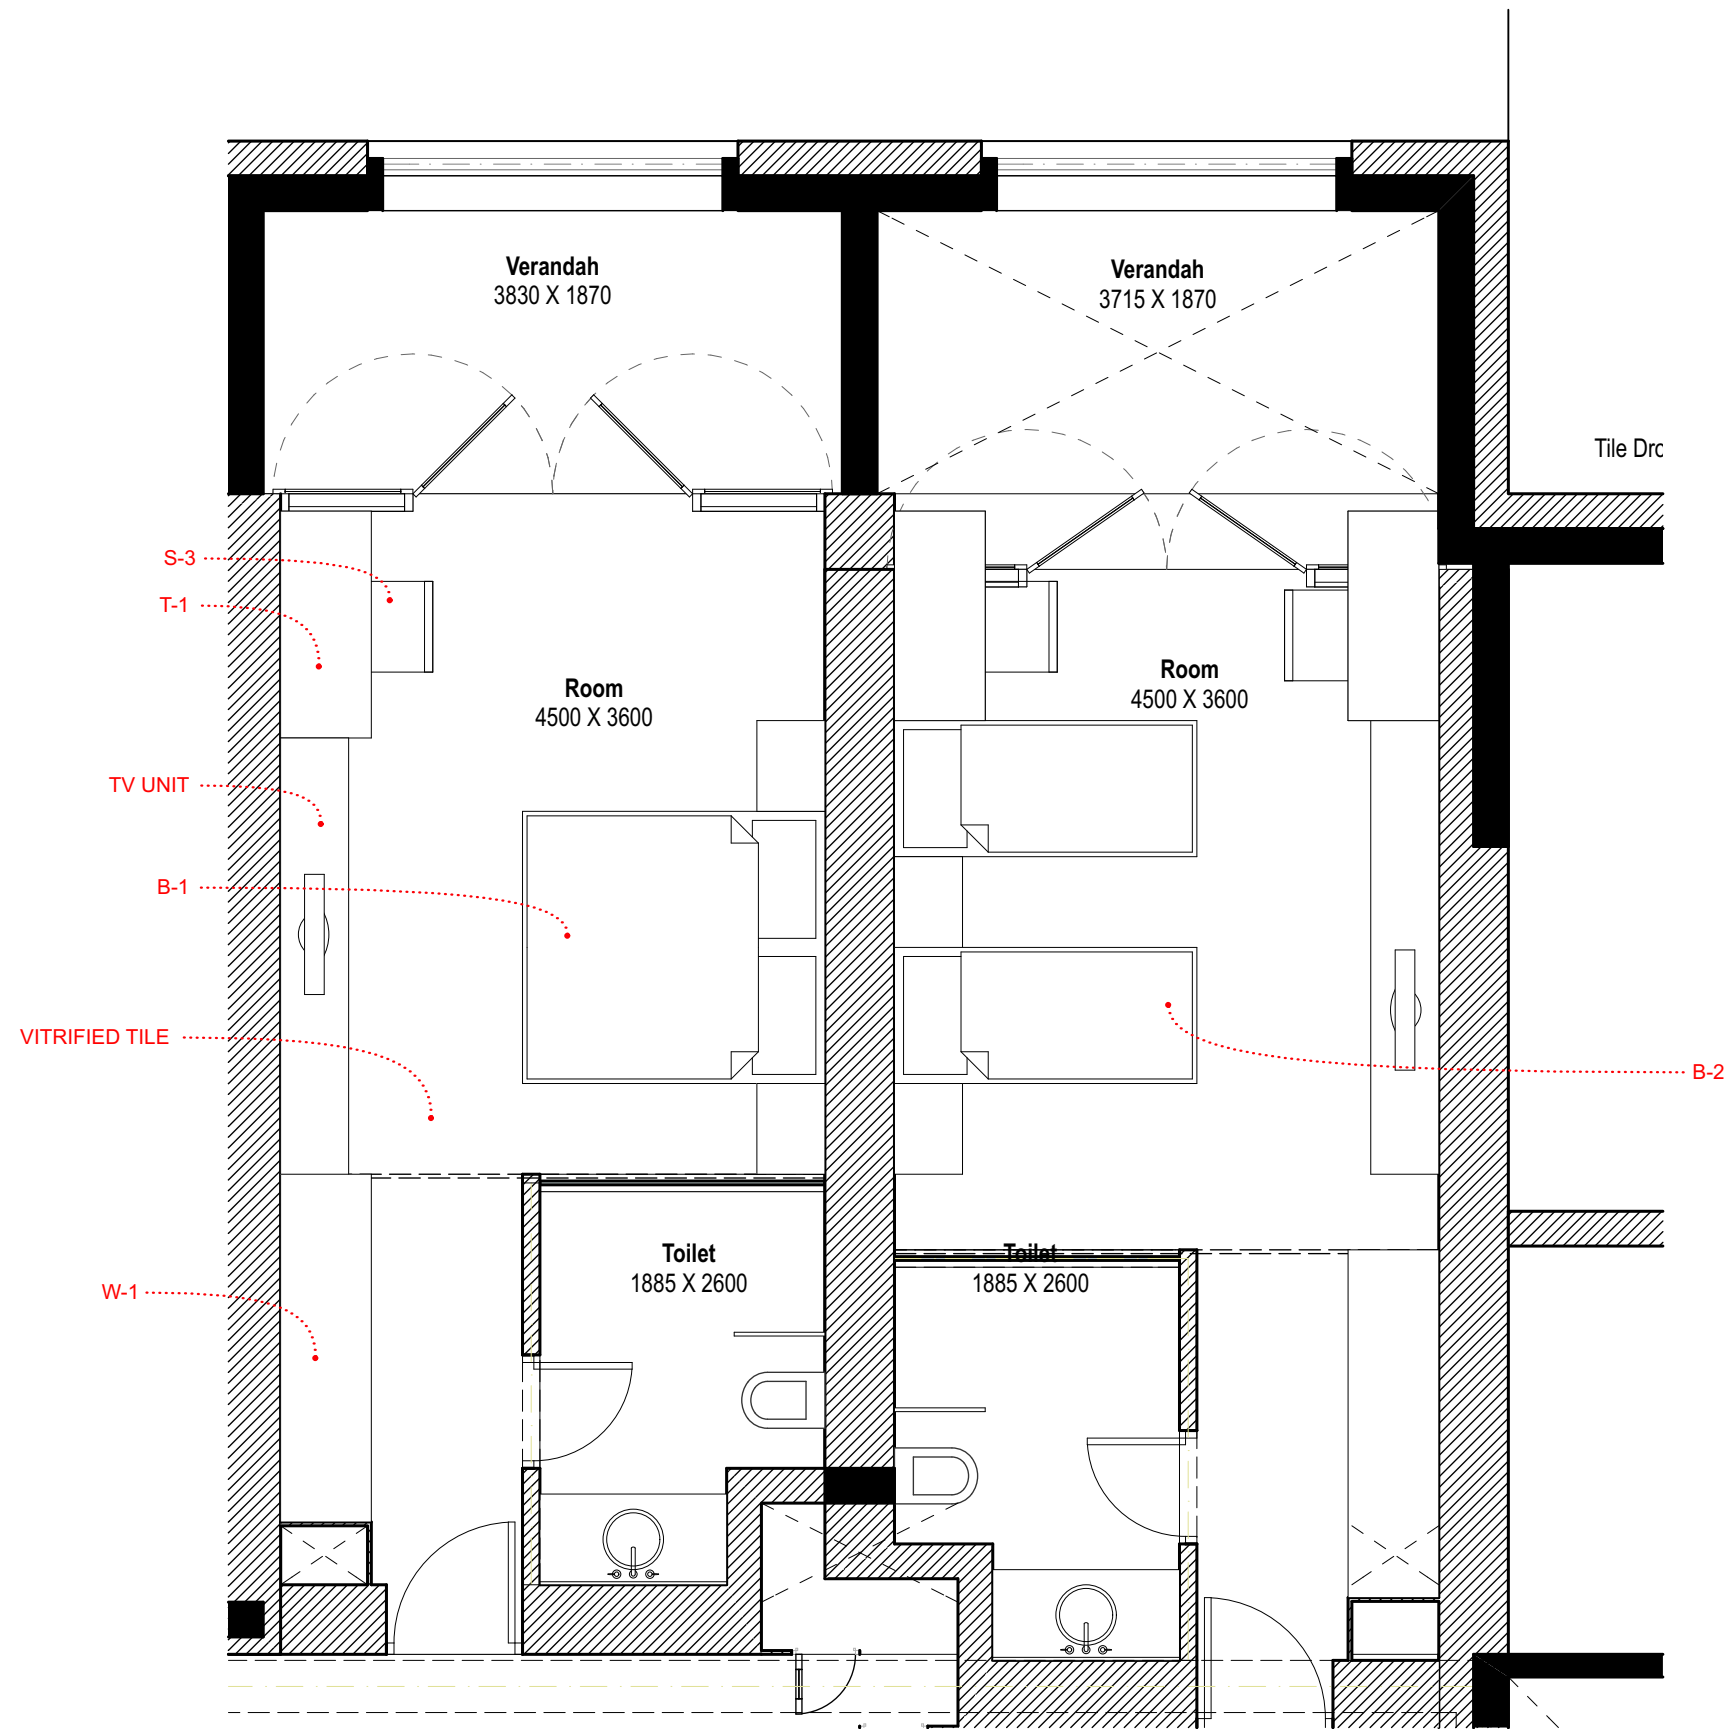


A. ROOM
PLAN
SCALE - 1:50

- 2 ROOMS**
- 1 x T-1 Tables (L 1500 x D 650 x H 750 mm)
 - 1 x S-3 Seating
 - 1 x W-1 Wardrobe
 - 1 x B-1 Double Bed
 - 2 x B-2 Single Beds

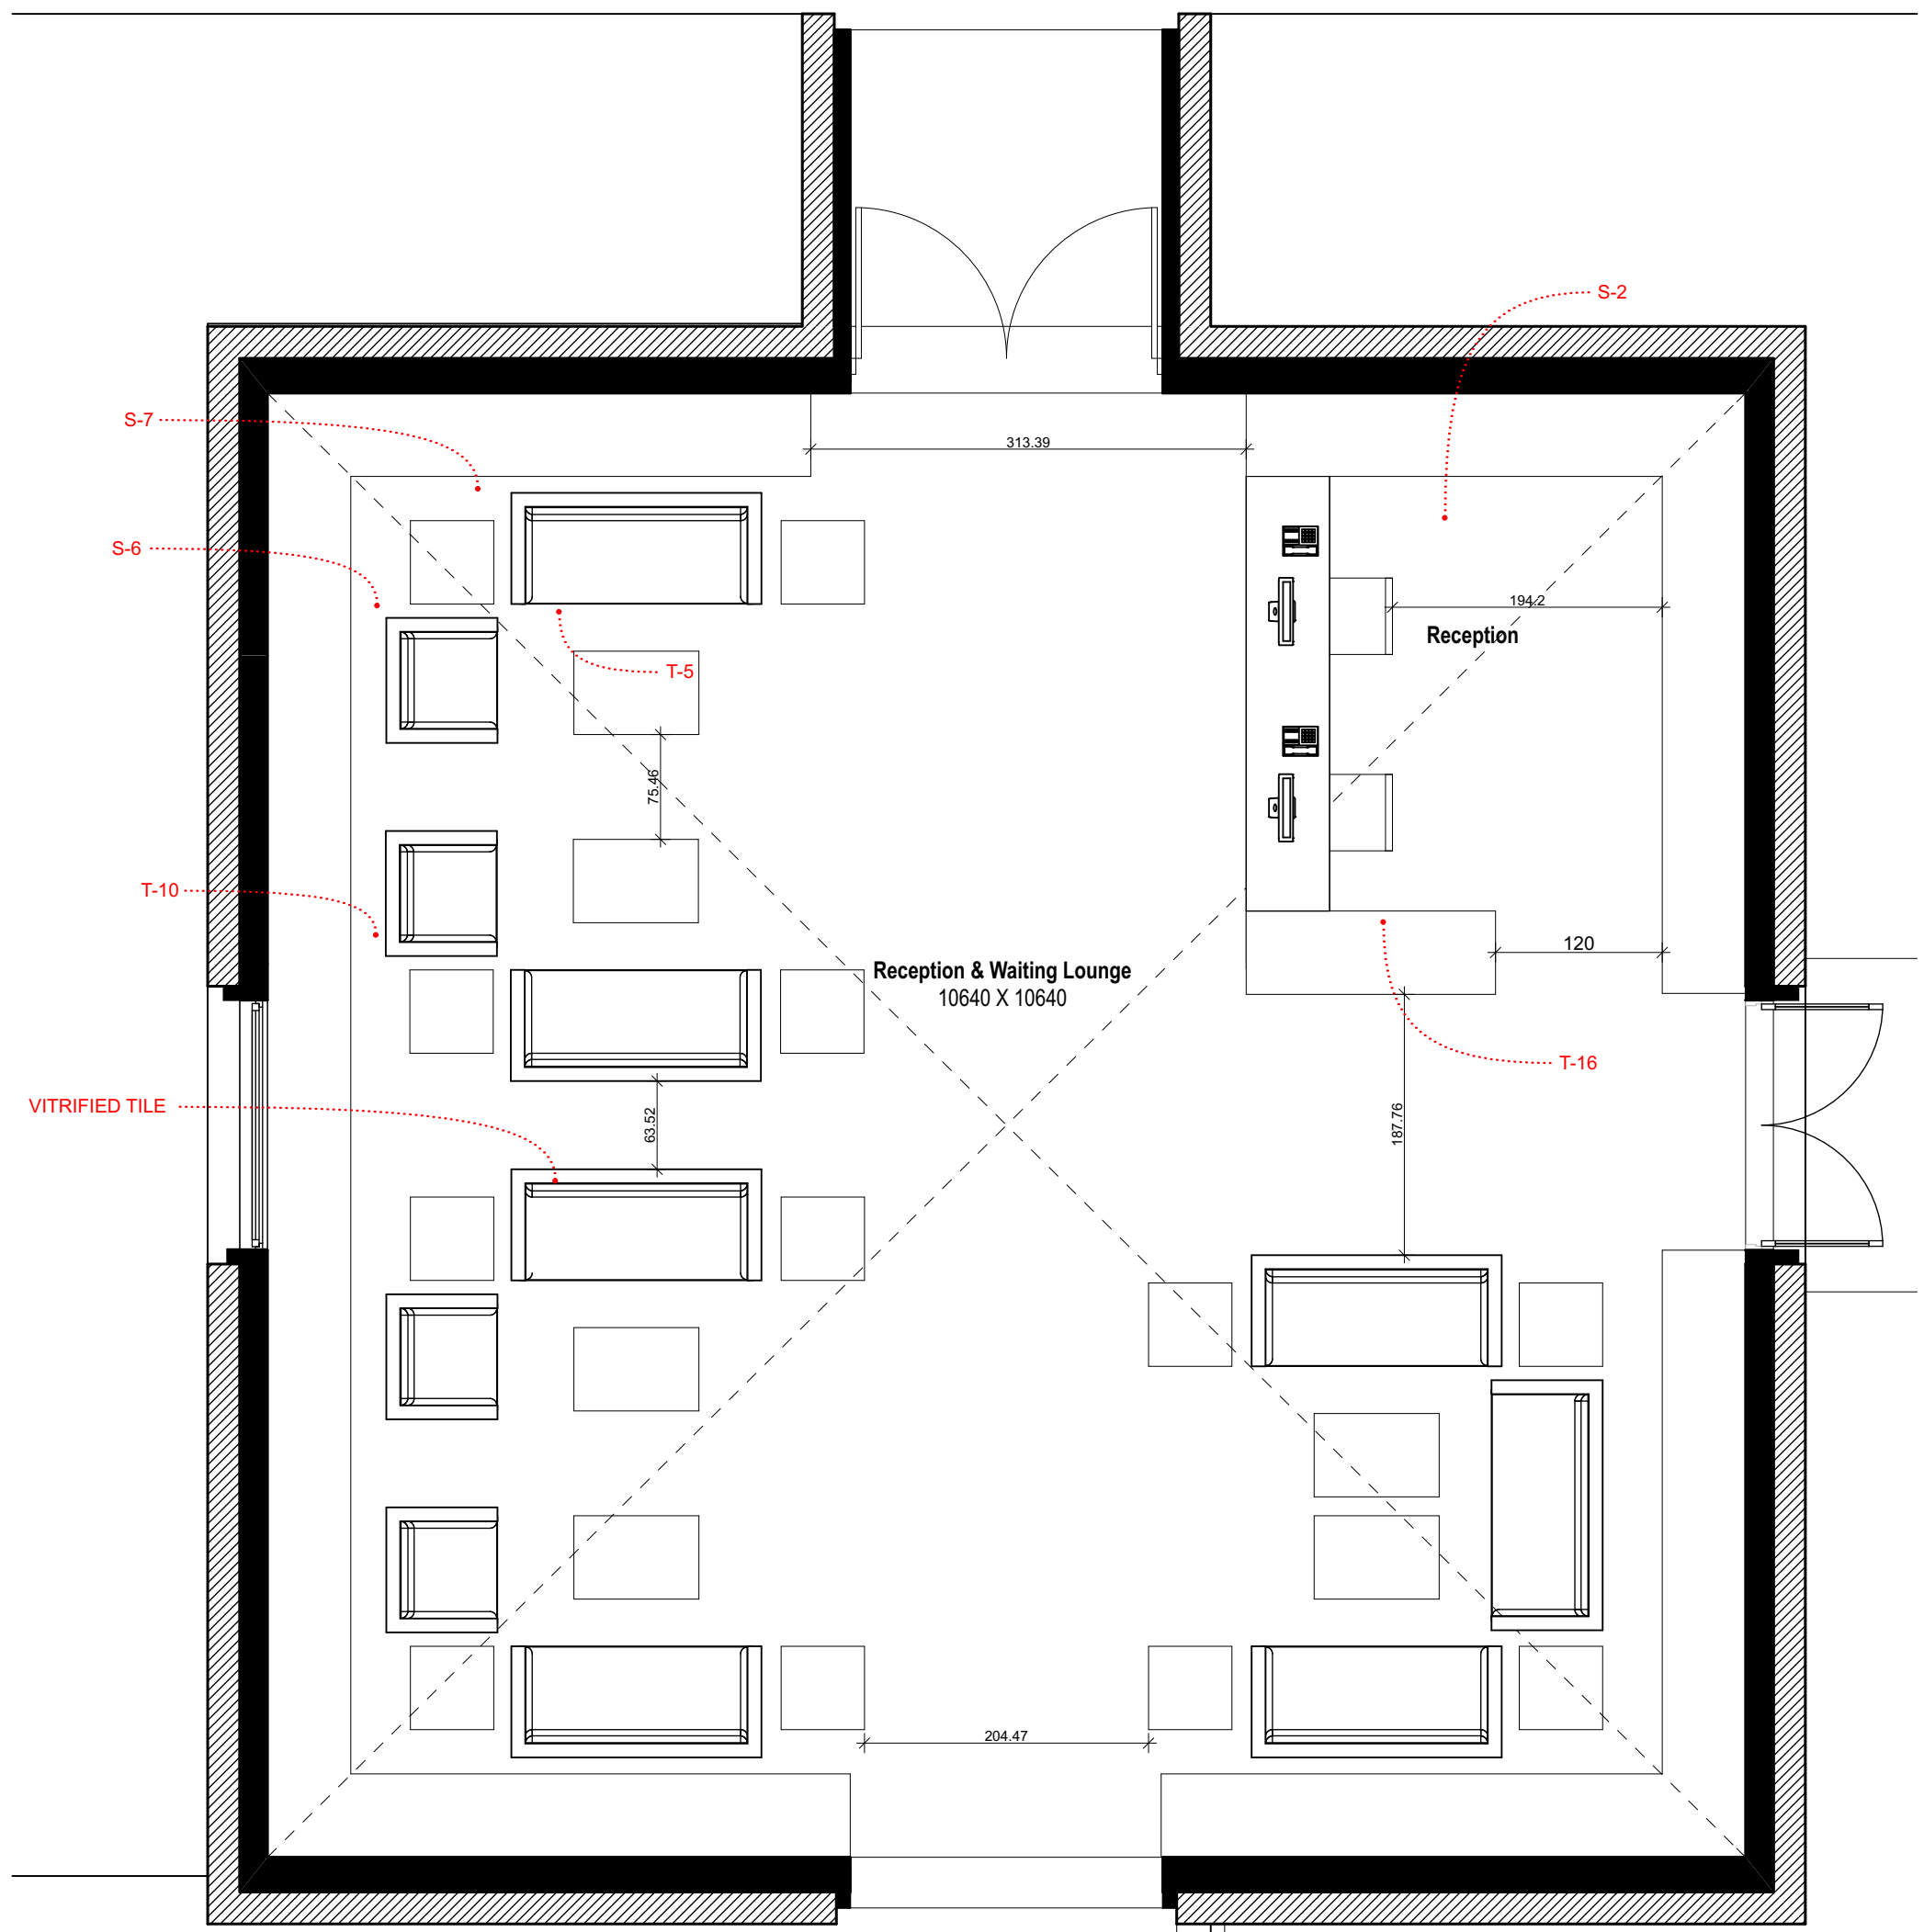


B. RECEPTION & WAITING LOUNGE
PLAN
SCALE - 1:50

- 18 SEATER LOUNGE**
- 6 x S-6 Seatings
 - 6 x S-7 Seatings
 - 6 x T-5 Tables
 - 12 x T-10 Tables

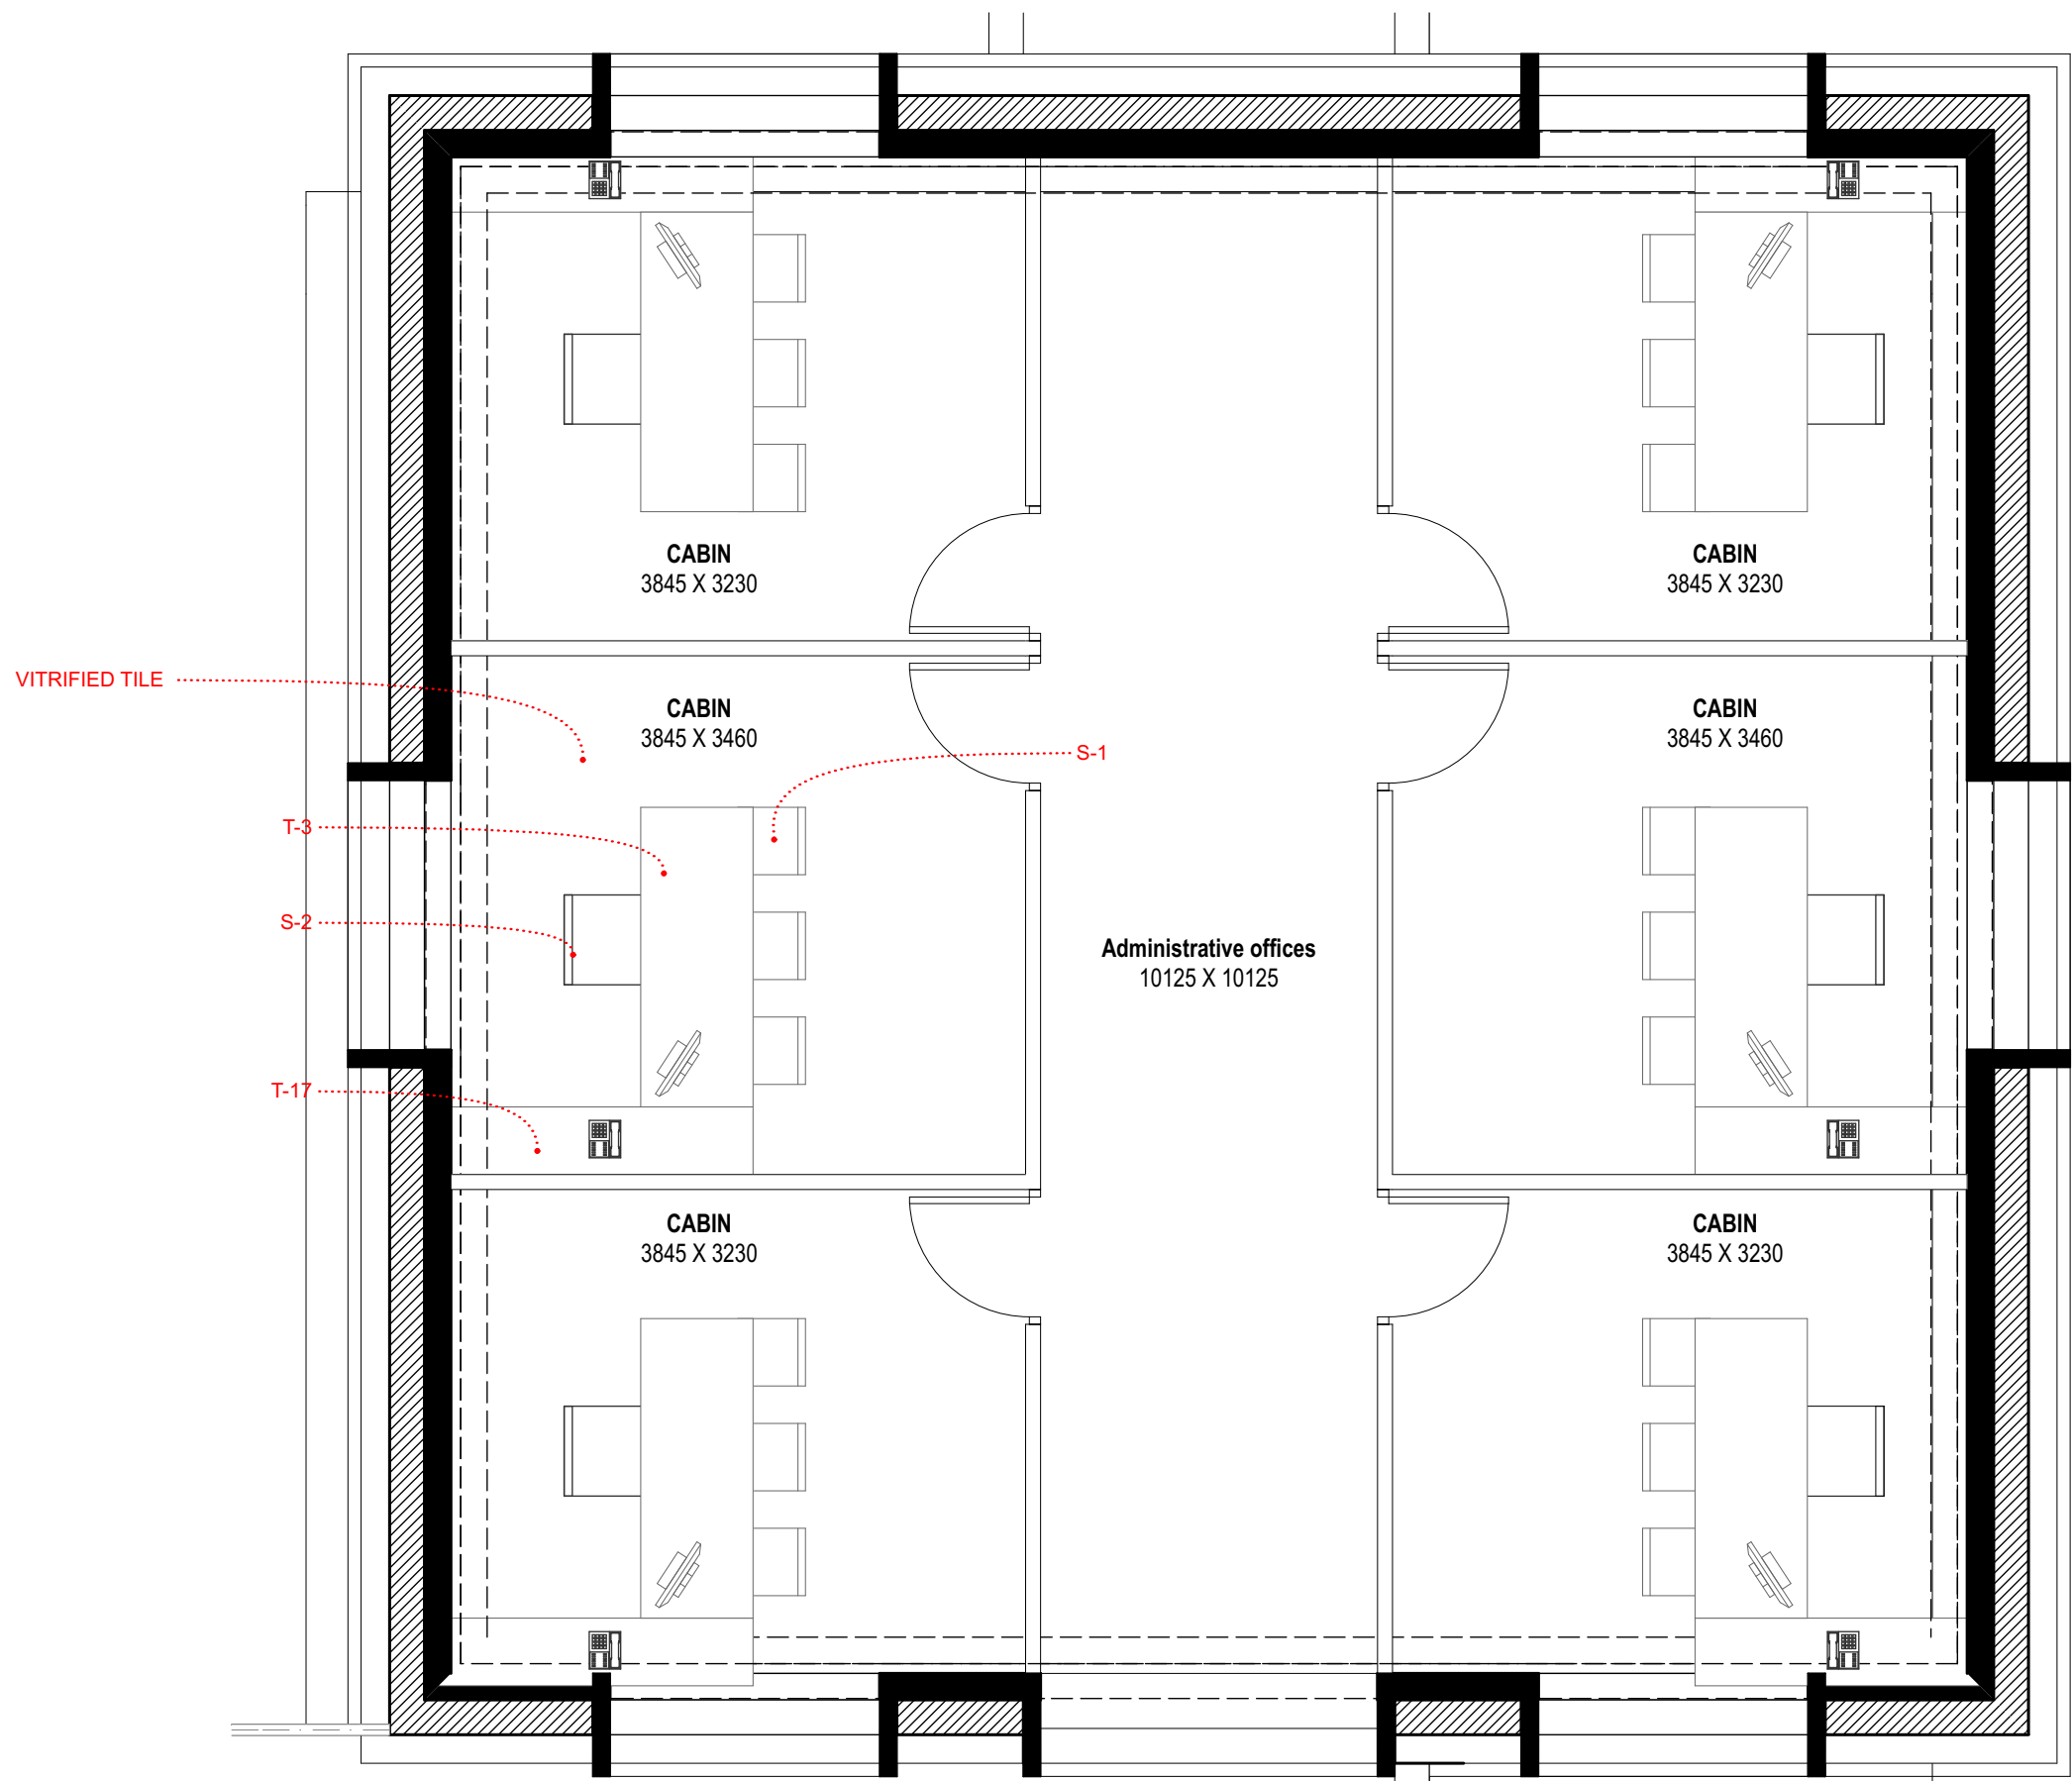

E. ADMINISTRATION
PLAN
SCALE - 1:50

- 6 CABINS**
- 1 x T-3 Tables (L 1500 x D 650 x H 750 mm)
 - 1 x T-17 Table
 - 1 x S-2 Seating
 - 3 x S-1 Seatings

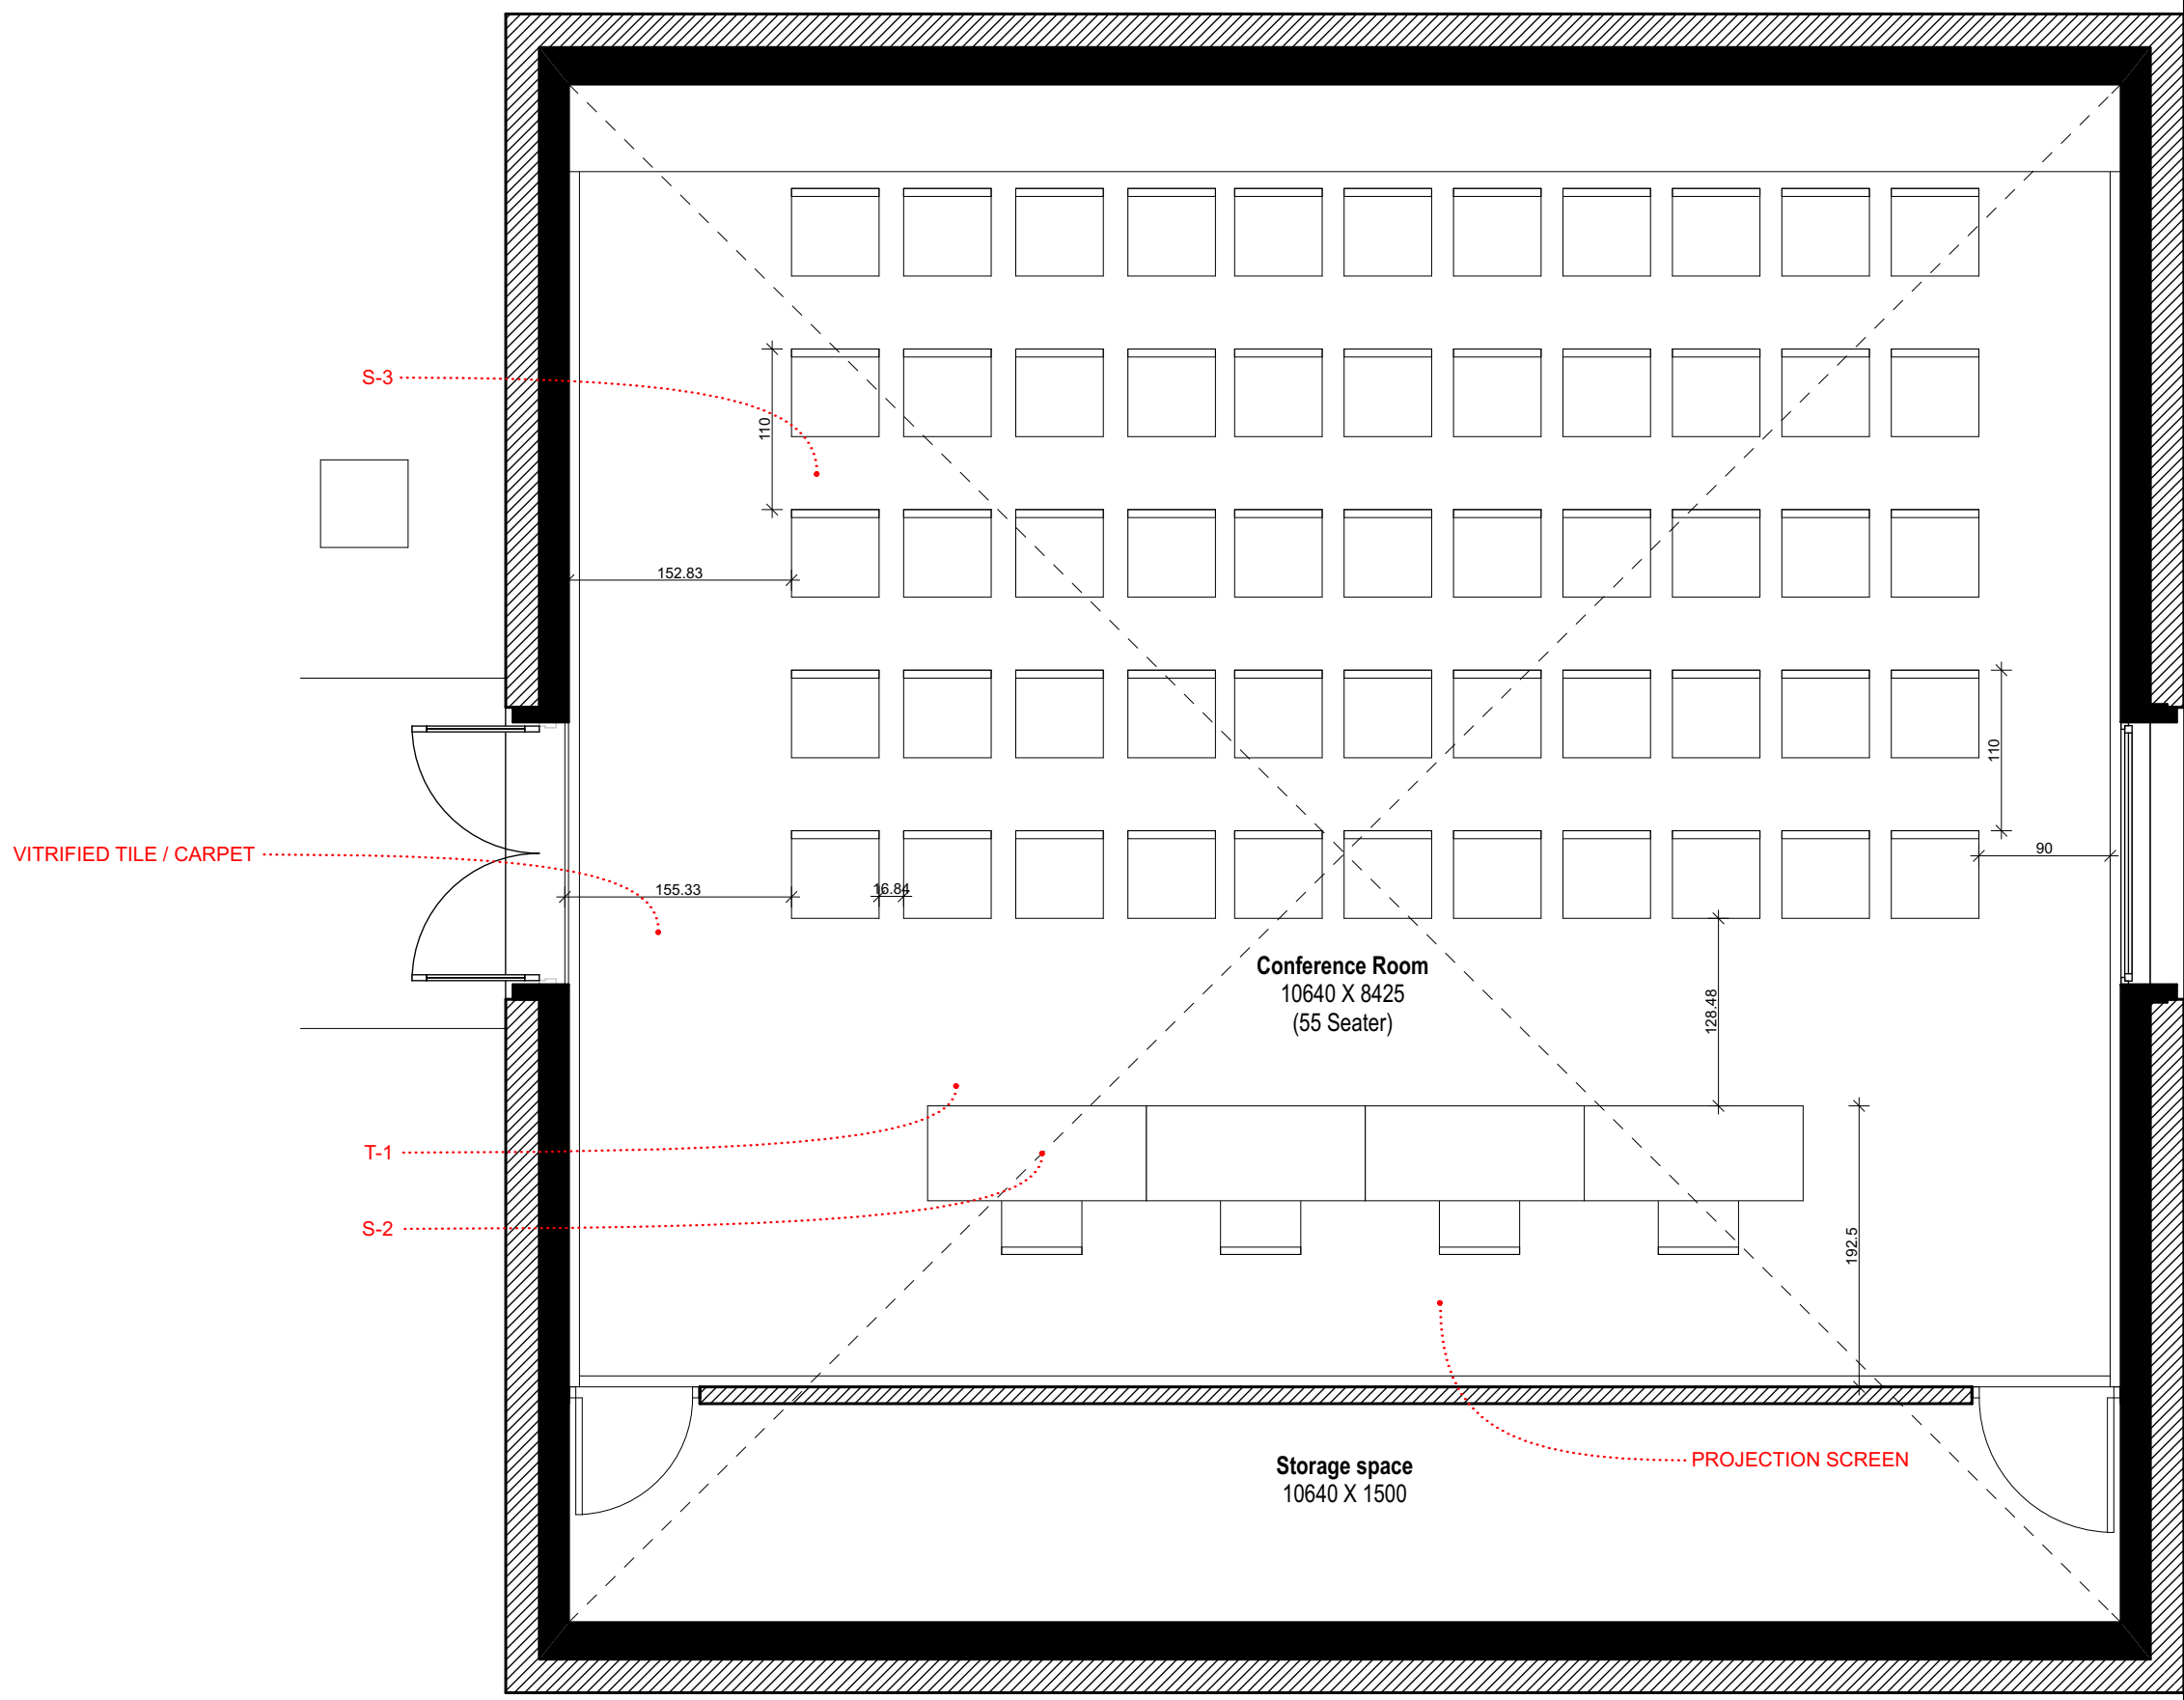

C. CONFERENCE ROOM
PLAN
SCALE - 1:50

- 55 SEATER**
- 4 x T-1 Tables (L 1500 x D 650 x H 750 mm)
 - 4 x S-2 Seatings
 - 55 x S-3 Seatings

Key Plan



Project

Nalanda University, Rajgir, Bihar

Title

Campus INN_1

Dealt : Vivek
Checked : Sönke Hoof
Scale : As Shown
Date : 25/11/21

Drawing No.
NUC(1)_CI_A.41
Serial No.

VASTU SHILPA CONSULTANTS
Architects | Planners | Urban Designers

'Sangath', Thaltej Road, Ahmedabad - 380054
Phone: 079 - 27454537 Fax: 079 - 27452006
www.sangath.org e-mail: vsc@sangath.org