


KEY PLAN - GROUND FLOOR PLAN

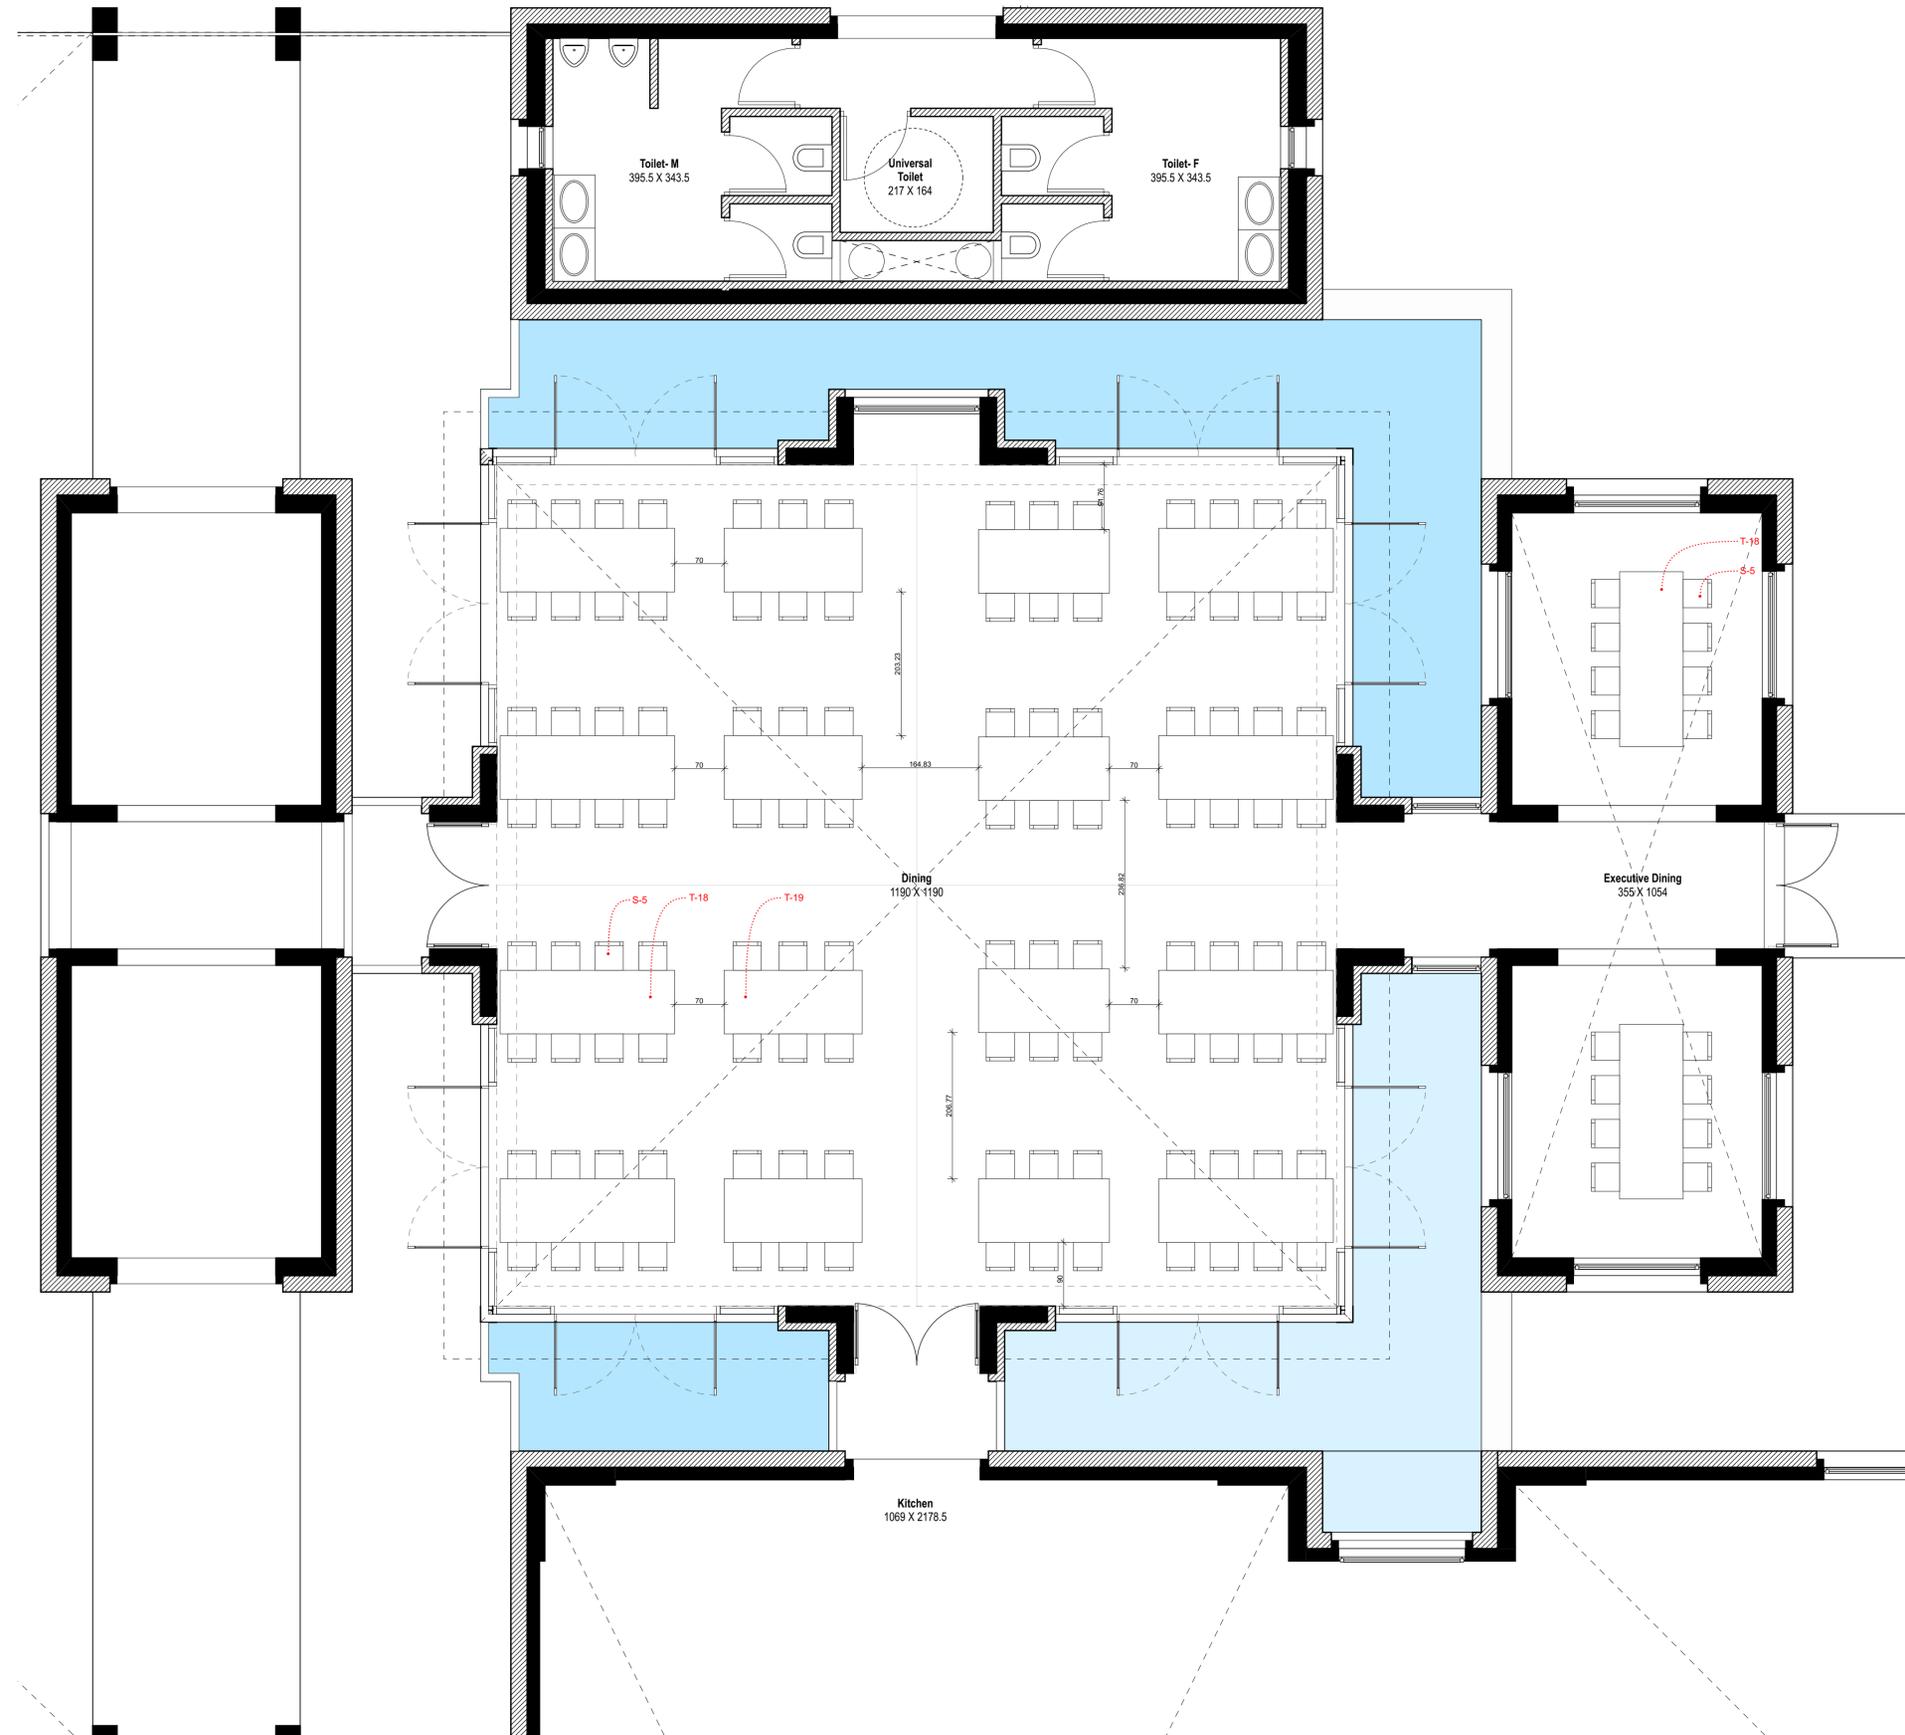

D. DINING ROOM  
PLAN  
SCALE - 1:50

108 SEATER DINING

DINING  
-8 x T-18 Tables (L 2400 x D 900 x H 800 mm)  
-8 x T-19 Tables (L 1950 x D 900 x H 800 mm)  
-112 x S-5 Seatings

Key Plan

N



Project

Nalanda University, Rajgir, Bihar

Title

Campus INN\_2

Dealt : Vivek

Checked : Sönke Hoof

Scale : As Shown

Date : 25/11/21

Drawing No.

NUC(1)\_CI\_A.42

Serial No.

VASTU SHILPA CONSULTANTS  
Architects | Planners | Urban Designers

"Sangath", Thaltej Road, Ahmedabad - 380054  
Phone: 079 - 27454537 Fax: 079 - 27452006  
www.sangath.org e-mail: vsc@sangath.org