



KEY PLAN - GROUND FLOOR PLAN

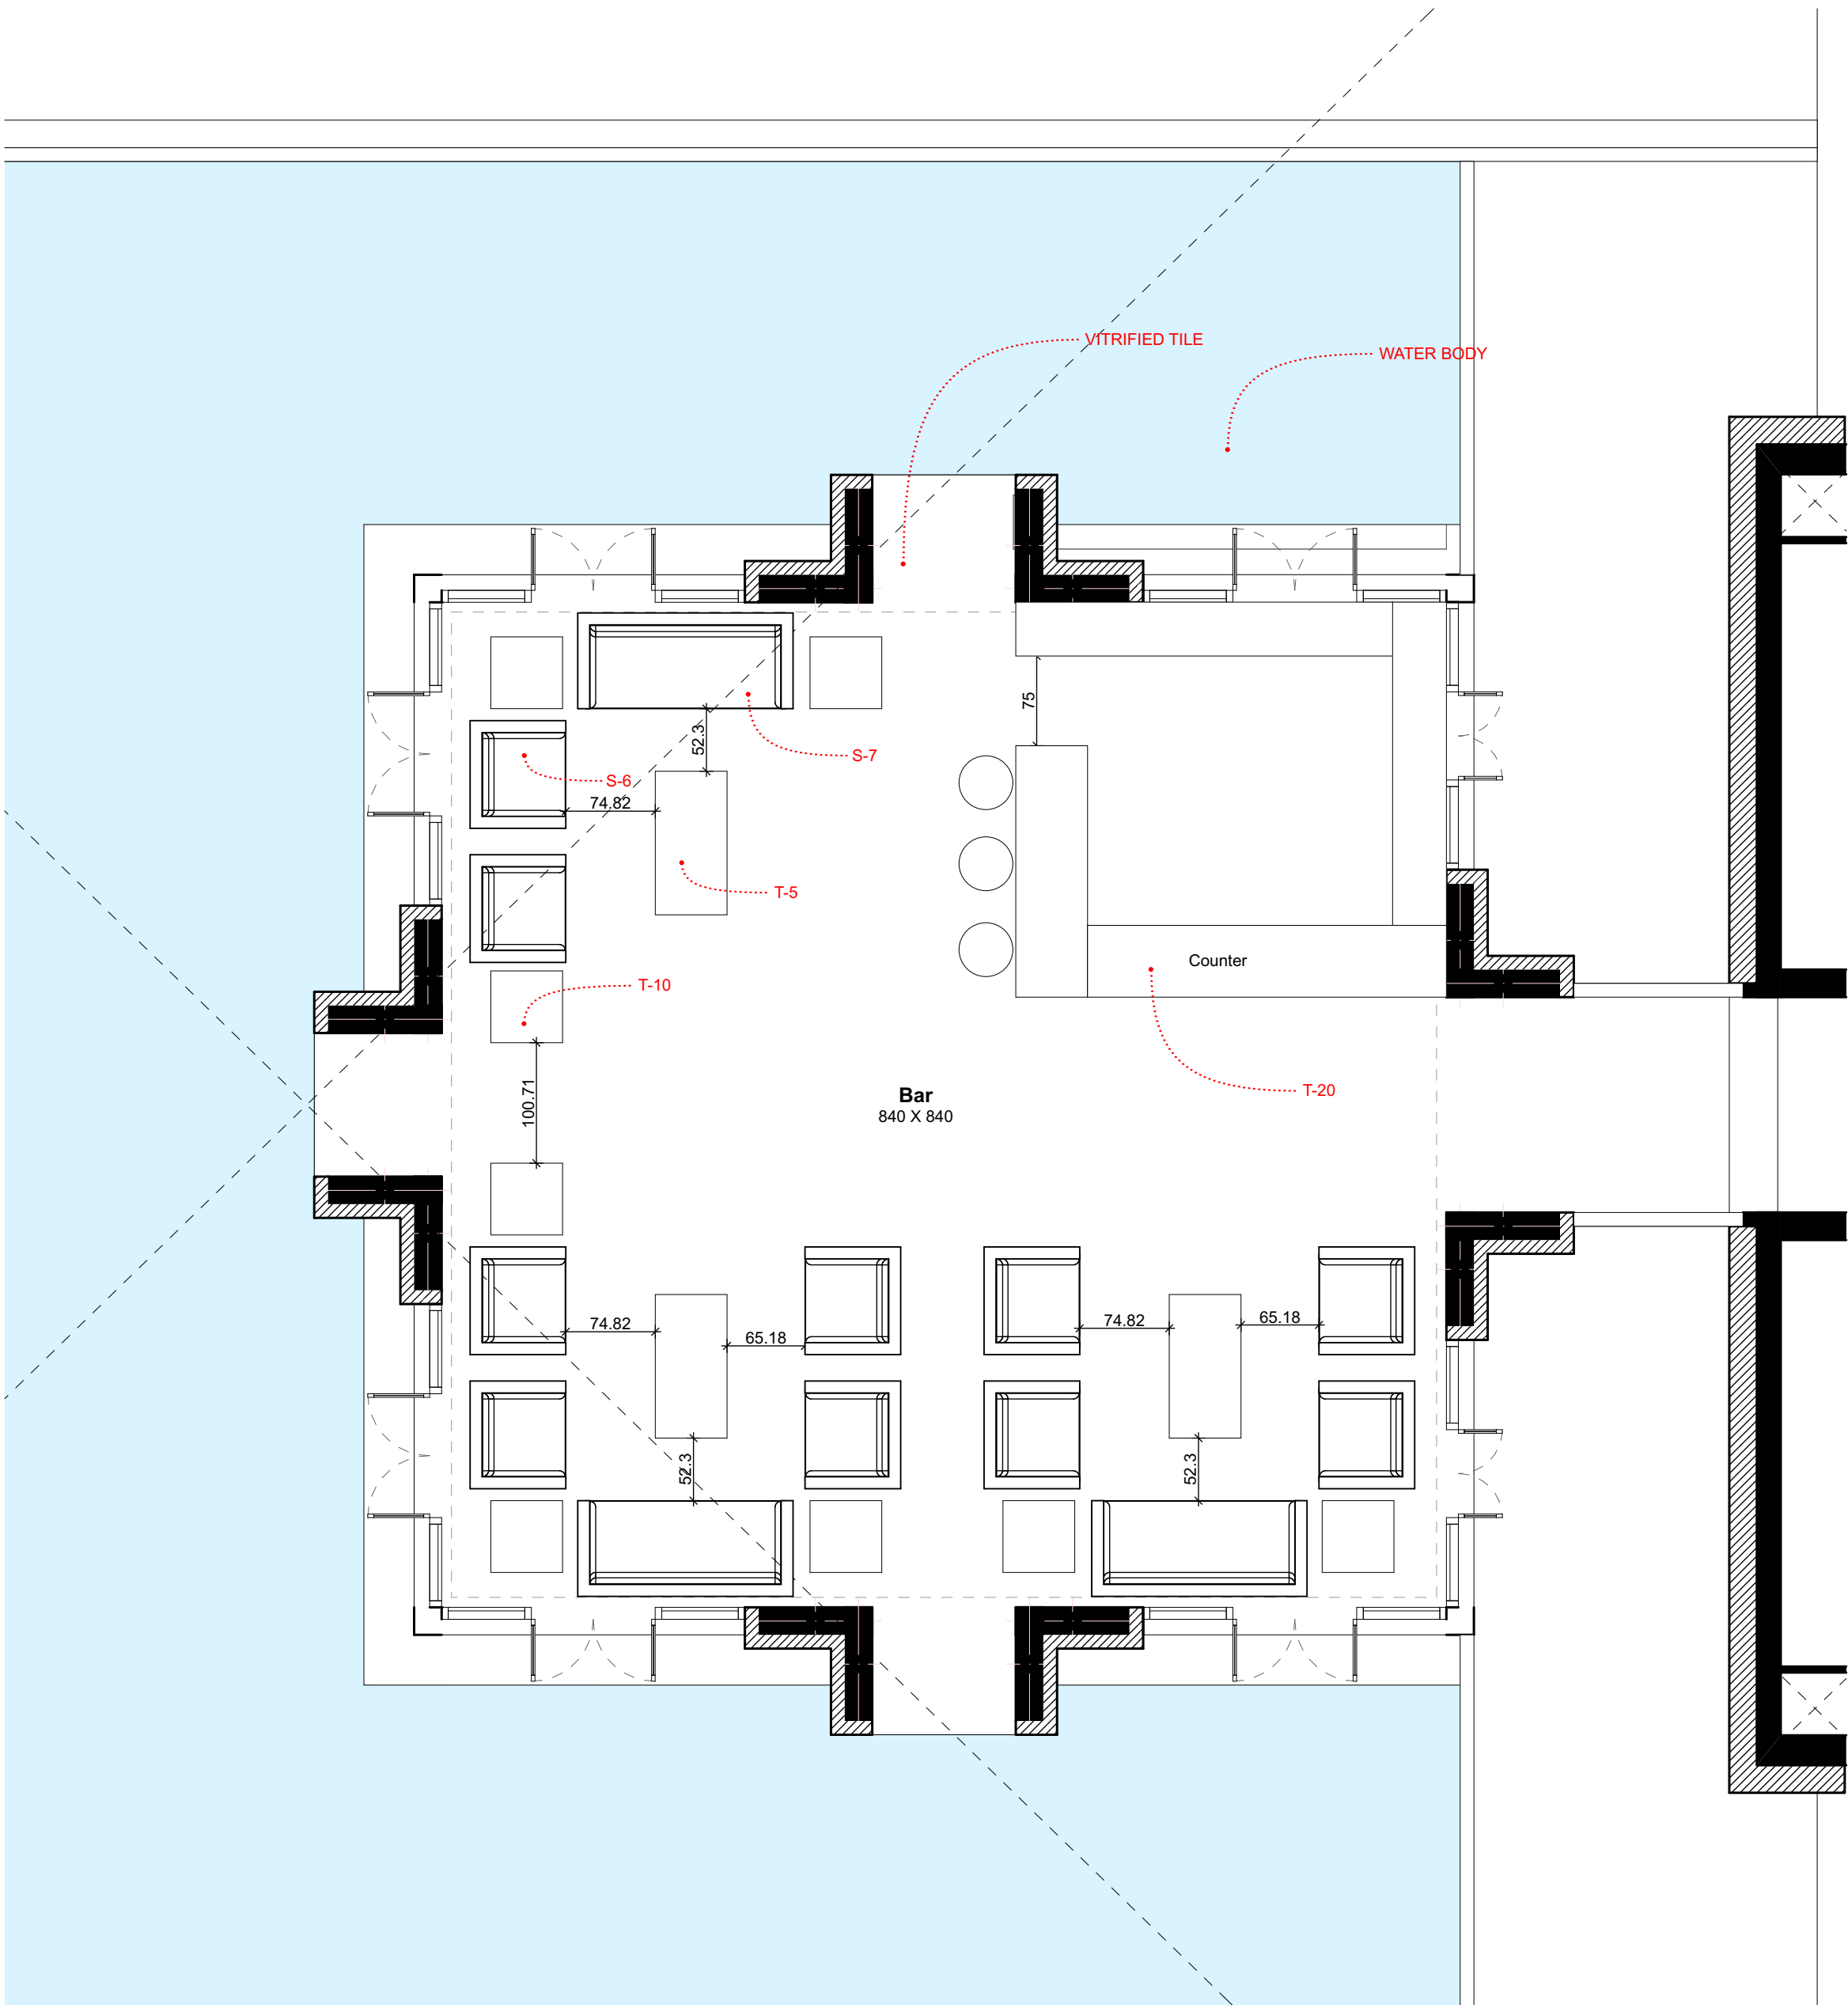

E. BAR
PLAN
SCALE - 1:50

19 SEATER
BAR
-10 x S-6 Seatings
-3 x S-7 Seatings
-3 x T-5 Table
-8 x T-10 Table

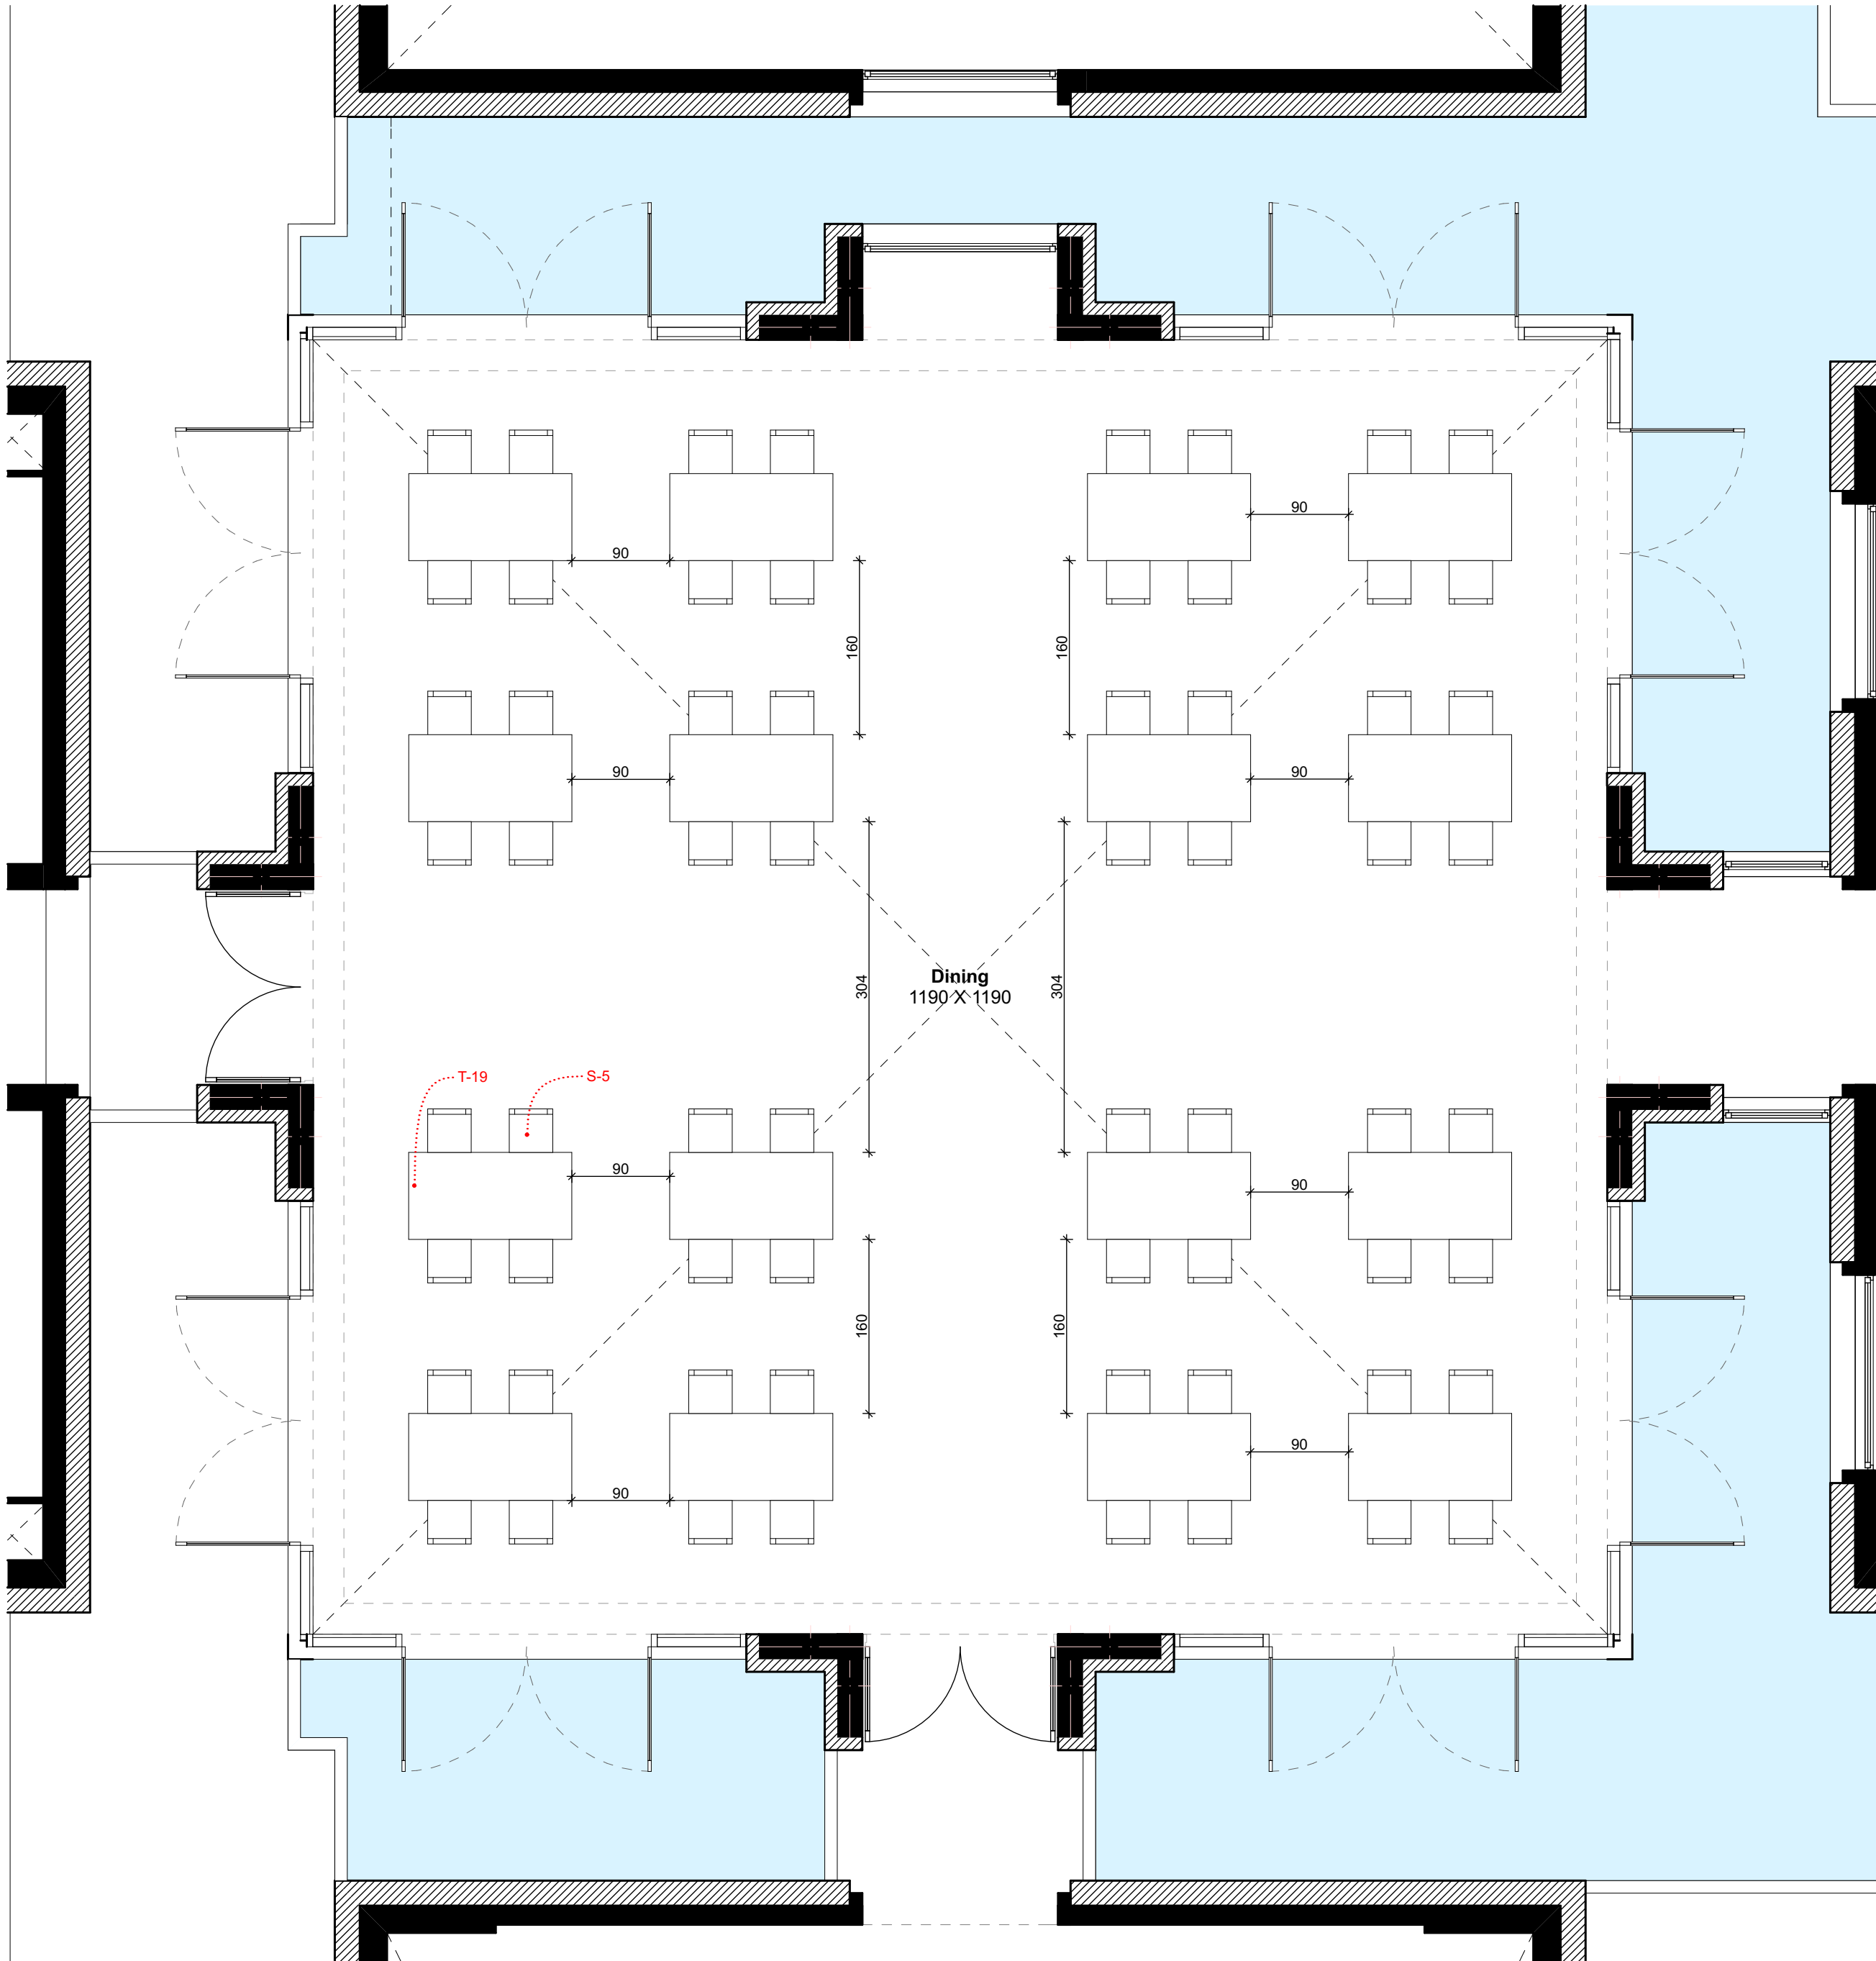

F. DINING ROOM
PLAN
SCALE - 1:50

64 SEATER
DINING
-16 x T-19 Tables (L 1950 x D 900 x H 800 mm)
-64 x S-5 Seatings

Key Plan



Project

Nalanda University, Rajgir, Bihar

Title

International Centre_2

Dealt : Vivek
Checked : Sonke Hoof
Scale : As Shown
Date : 25/11/21

Drawing No.
NUC(1)- IC-A.45
Serial No.

VASTU SHILPA CONSULTANTS
Architects | Planners | Urban Designers

'Sangath', Thaltej Road, Ahmedabad - 380054
Phone: 079 - 27454537 Fax: 079 - 27452006
www.sangath.org e-mail: vsc@sangath.org