


LEGEND		
S.No	SYMBOL	DESCRIPTION
1.		9LTR WATER CO ₂ FIRE EXTINGUISHER
2.		2KG DRY POWDER FIRE EXTINGUISHER
3.		FIRE HOSE REEL
4.		BALL VALVE

- NOTES**
- ALL DIMENSIONS SHALL BE CHECKED AND CO-RELATED WITH THE STRUCTURAL DRAWINGS AND ANY AMBIGUITY SHALL BE IMMEDIATELY BROUGHT TO THE NOTICE OF THE ARCHITECT BEFORE COMMENCEMENT OF THE WORK.
 - ALL DIMENSIONS ARE IN CENTIMETERS UNLESS AND OTHERWISE SPECIFIED.
 - ALL LEVELS ARE FINISHED LEVELS.
 - ALL MARGINS, CLEARANCES ETC. REQUIRED AS PER BYE-LAWS SHOULD BE CHECKED AND PROVIDED BY THE CONTRACTOR AND ANY DISCREPANCIES FOUND SHOULD BE IMMEDIATELY BROUGHT TO THE NOTICE OF ARCHITECT BEFORE COMMENCEMENT OF WORK.

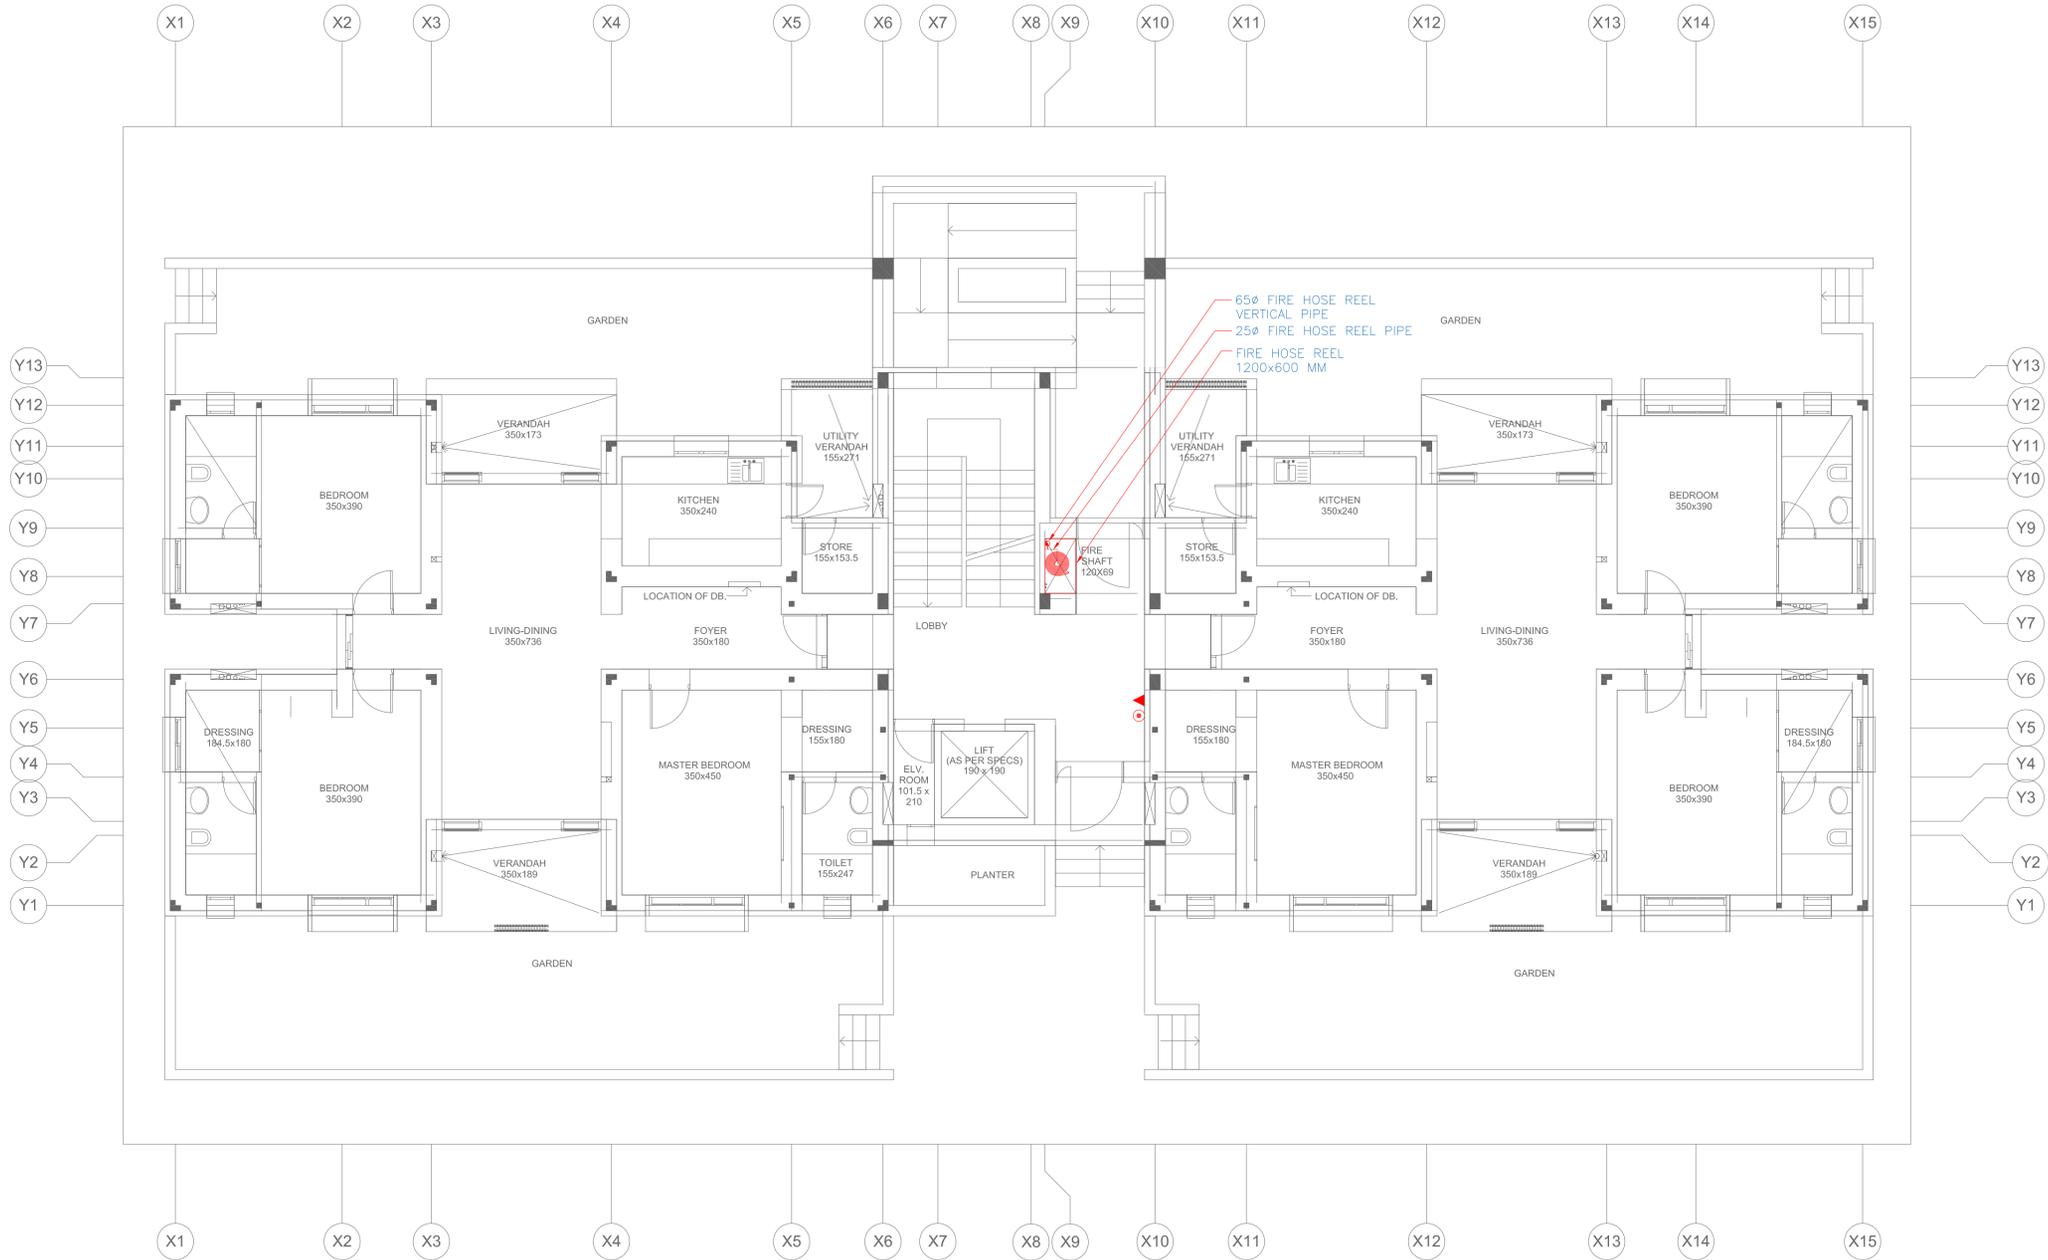

No.	Date.	Remarks.
-----	-------	----------

Revisions					

Date	Prints	Issued to	Date	Prints	Issued to
------	--------	-----------	------	--------	-----------

Distribution of Prints

Key Plan



Consultants

Structural Consultants
VR SHAH Consulting Engineers

Services Consultants
 **dbHMS**
2nd Floor, D-62, Sector -2,
Noida - 201301
www.dbhms.in

Landscape Consultants
Earthscapes Consultancy Pvt Ltd

Road and Pathways Consultants
Arhmm Infra Consultants LLP

Project

**Nalanda University, Faculty
Apartment, Rajgir, Bihar**

Title

GROUND FLOOR PLAN - FIRE FIGHTING

FOR TENDER

Dealt :	JK	Drawing No.	NUC(1)-FAH-T2-FF2.1
Checked :	AT	Scale :	1:75
Date :	20.05.2016	Approved By :	VM

VASTU SHILPA CONSULTANTS
Architects | Planners | Urban Designers

'Sangath', Thaltej Road, Ahmedabad - 380054
Phone: 079 - 27454537 Fax: 079 - 27452006
www.sangath.org e-mail: vsc@sangath.org

1 GROUND FLOOR PLAN - FIRE FIGHTING 