




1 Elevation-A  
A 2.13 SCALE - 1:100

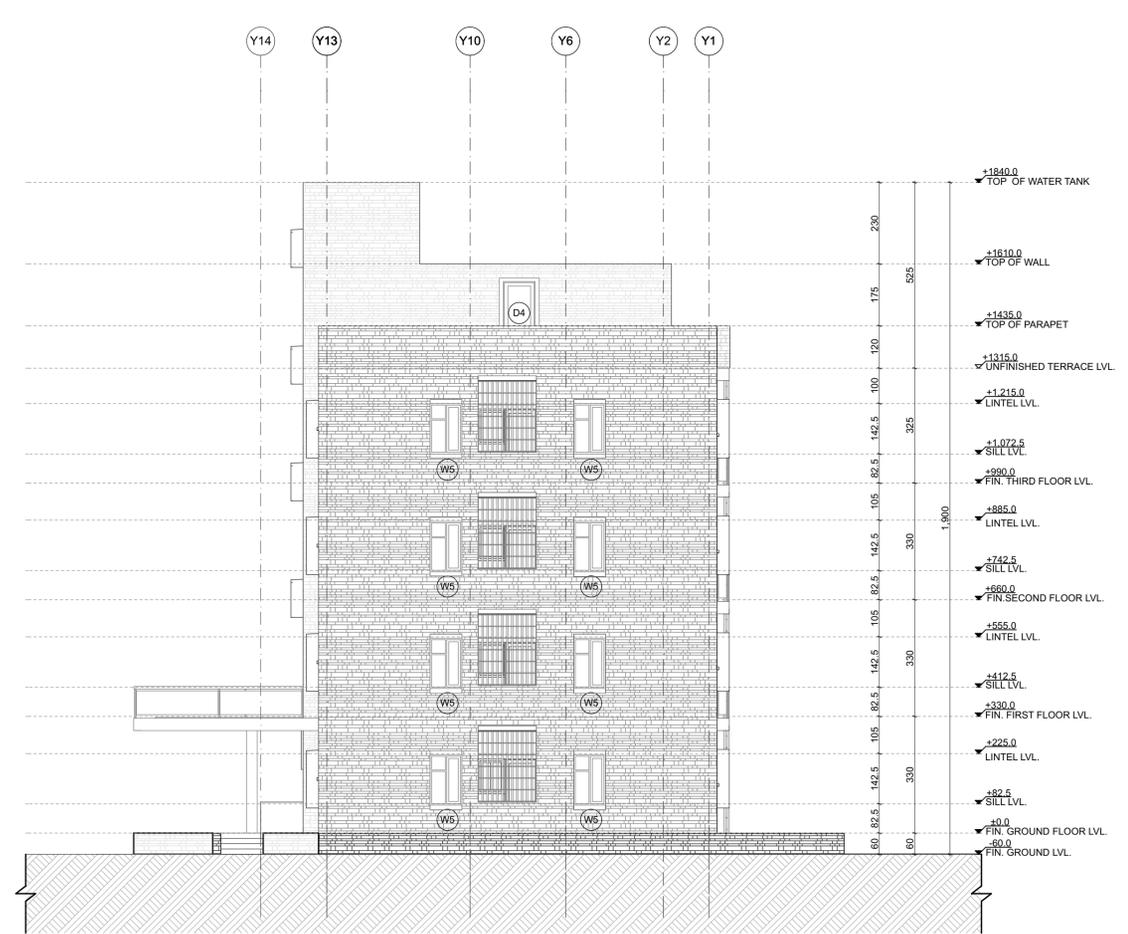

2 Elevation-B  
A 2.13 SCALE - 1:100

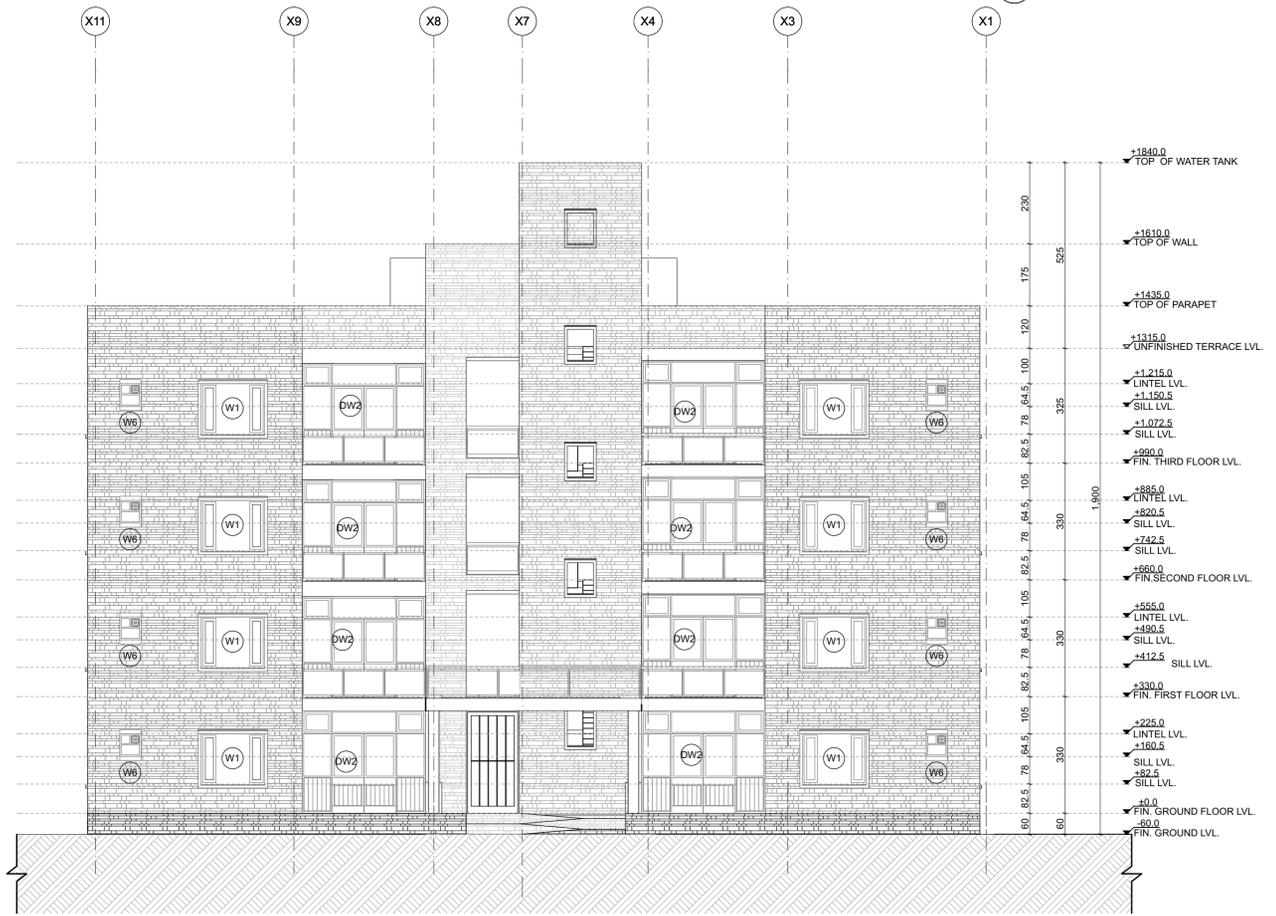

3 Elevation-C  
A 2.13 SCALE - 1:100

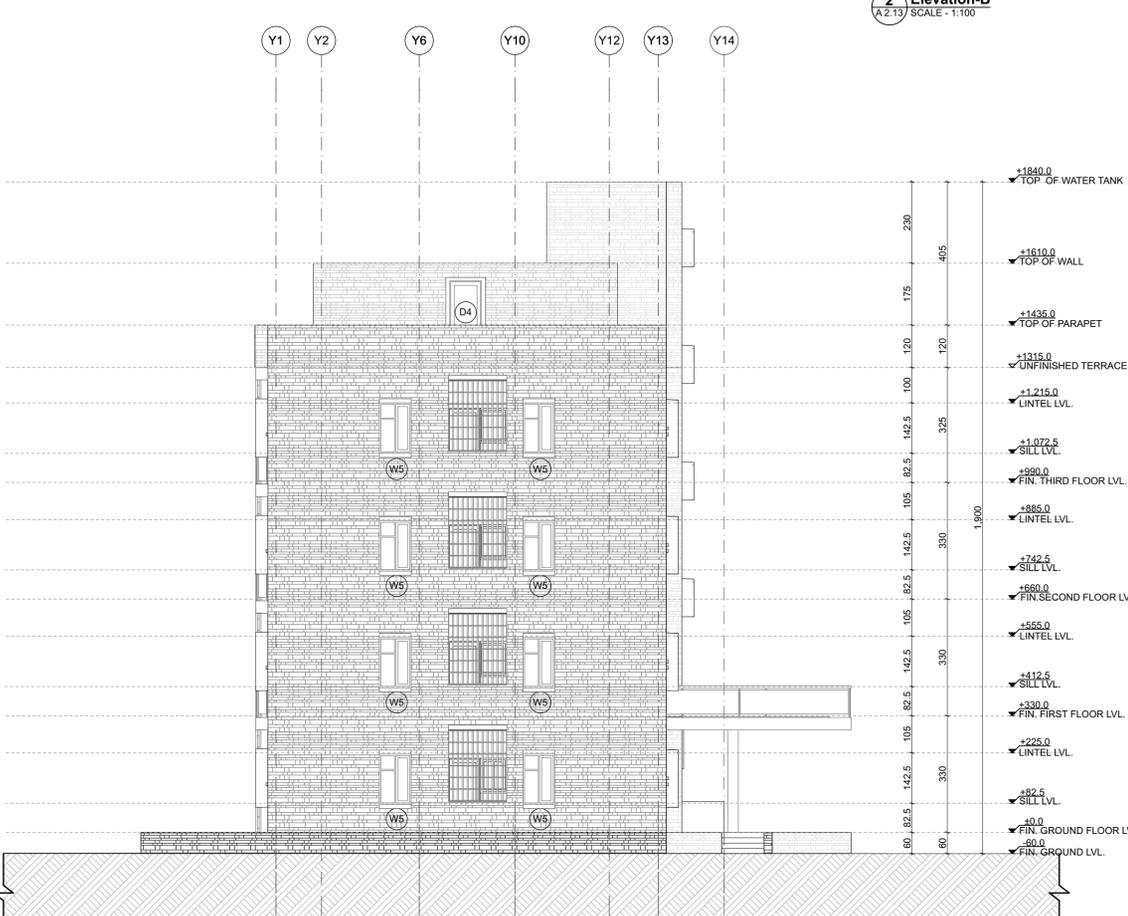

4 Elevation-D  
A 2.13 SCALE - 1:100

- NOTES**
1. ALL DIMENSIONS SHALL BE CHECKED AND CO-RELATED WITH THE STRUCTURAL DRAWINGS AND ANY AMBIGUITY SHALL BE IMMEDIATELY BROUGHT TO THE NOTICE OF THE ARCHITECT BEFORE COMMENCEMENT OF THE WORK.
  2. ALL DIMENSIONS ARE IN CENTIMETERS UNLESS AND OTHERWISE SPECIFIED.
  3. ALL LEVELS ARE FINISHED LEVELS.
  4. ALL MARGINS, CLEARANCES ETC. PROVIDED AS PER BYE-LAWS SHOULD BE CHECKED AND PROVIDED BY THE CONTRACTOR AND ANY DISCREPANCIES FOUND SHOULD BE IMMEDIATELY BROUGHT TO THE NOTICE OF ARCHITECT BEFORE COMMENCEMENT OF WORK.

DOOR SCHEDULE						
NO.	WIDTH	HEIGHT	FIN. LVL.	APARTMENT TYPE		
D1	120	225	-	225	DOOR (INTERIOR)	1,2,3
D2	80	225	-	225	DOOR (INTERIOR)	1,2,3
D3	75	210	-	210	DOOR (INTERIOR)	1,2,3
D4	90	210	-	210	DOOR (INTERIOR)	1,2,3
D5	150	290	-	290	DOOR (INTERIOR)	1,2,3
D6	200	311.5	-	311.5	DOOR (INTERIOR)	1
D7	300	290	-	290	DOOR (INTERIOR)	1,2,3
D8	160	220	-	220	DOOR (INTERIOR)	1,2,3
D9	160	290	-	290	DOOR (INTERIOR)	1

WINDOW SCHEDULE						
NO.	WIDTH	HEIGHT	FIN. LVL.	APARTMENT TYPE		
W1	150	142.5	82.5	225	DOUBLE SHUTTER WOODEN WINDOW	1,2,3
W2	210	142.5	82.5	225	DOUBLE SHUTTER WOODEN WINDOW	1,2
W3	120	82.5	105	225	DOUBLE SHUTTER WOODEN WINDOW	1,2
W4	120	142.5	82.5	225	DOUBLE SHUTTER WOODEN WINDOW	1,2
W5	80	142.5	82.5	225	DOUBLE SHUTTER WOODEN WINDOW	1,2,3
W6	60	82.5	105	225	DOUBLE SHUTTER WOODEN WINDOW	1,2,3
W7	300	270	17	290	DOUBLE SHUTTER WOODEN WINDOW	1
W8	150	200	17	225	DOUBLE SHUTTER WOODEN WINDOW	1
W9	120	200	17	225	DOUBLE SHUTTER WOODEN WINDOW	2
W10	120	150	180	290	FIXED WINDOW	1,2,3

TENDER DRAWINGS



Key Plan

- Consultants**
- Structural Consultants**  
VR SHAH Consulting Engineers
  - Services Consultants**  
DBHMS
  - Landscape Consultants**  
Earthscape Consultancy Pvt Ltd
  - Road and Pathways Consultants**  
Arhmm Infra Consultants LLP

**Project**  
Nalanda University, Rajgir, Bihar

**Title**  
Faculty Apartment  
Type 3- Elevations

Deal : Prasad Amrutkar Drawing No. NUC(1)-FAH - A.3.5  
Checked : JD  
Scale : As Shown  
Date : 05/02/16

**VASTU SHILPA CONSULTANTS**  
Architects | Planners | Urban Designers  
"Sangath", Thaltej Road, Ahmedabad - 380054  
Phone: 079 - 27454537 Fax: 079 - 27452006  
www.sangath.org e-mail: vsc@sangath.org