



4 THIRD FLOOR PLAN  
SCALE: 1:100

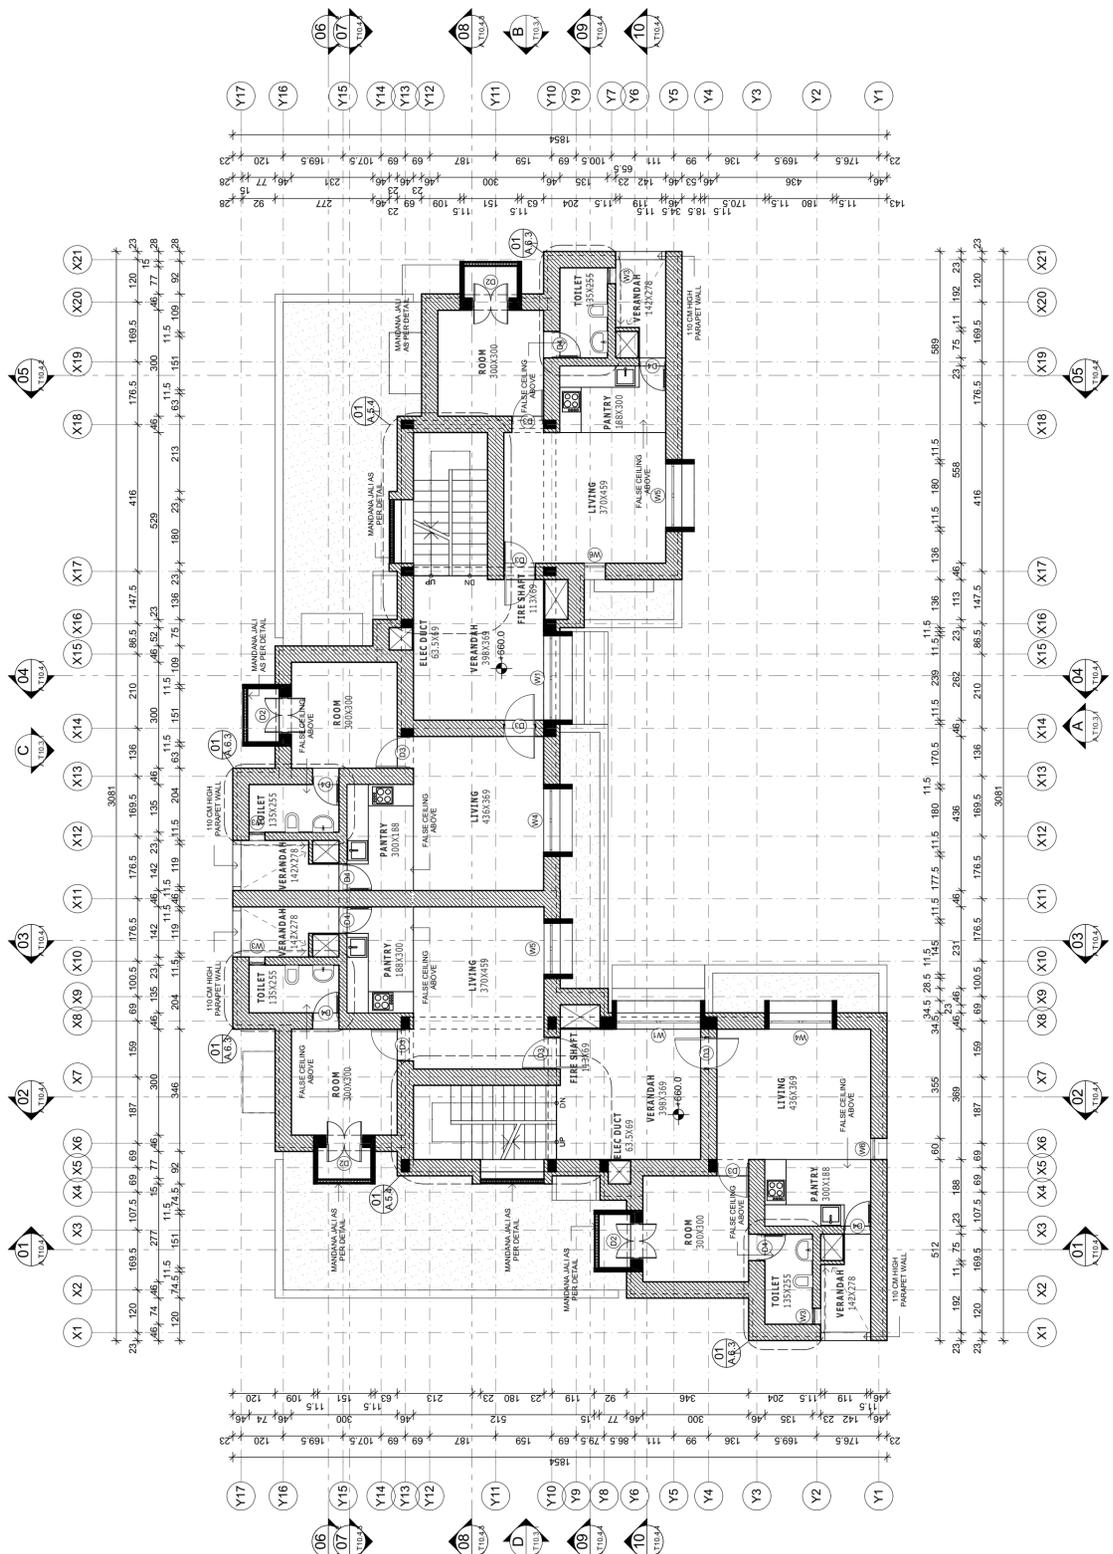

3 SECOND FLOOR PLAN  
SCALE: 1:100

- NOTES
1. ALL DIMENSIONS SHALL BE CHECKED AND CO-RELATED WITH THE STRUCTURAL DRAWINGS AND ANY AMBIGUITY SHALL BE IMMEDIATELY BROUGHT TO THE NOTICE OF THE ARCHITECT BEFORE COMMENCEMENT OF THE WORK.
  2. ALL DIMENSIONS ARE IN CENTIMETERS UNLESS AND OTHERWISE SPECIFIED.
  3. ALL LEVELS ARE FINISHED LEVELS.
  4. ALL MARGINS, CLEARANCES ETC. REQUIRED AS PER BYE-LAWS SHOULD BE CHECKED AND PROVIDED BY THE CONTRACTOR AND ANY DISCREPANCIES FOUND SHOULD BE IMMEDIATELY BROUGHT TO THE NOTICE OF ARCHITECT BEFORE COMMENCEMENT OF WORK.

TENDER DRAWINGS

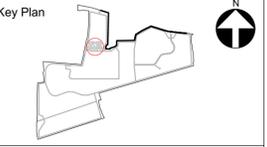

- Consultants
- Structural Consultants  
VR SHAH Consulting Engineers
  - Services Consultants  
DBHMS
  - Landscape Consultants  
Earthscape Consultancy Pvt Ltd
  - Road and Pathways Consultants  
Arhmm Infra Consultants LLP

Project  
**Nalanda University, Rajgir, Bihar**

Title  
**Students Housing- Cluster Type 10  
Second & Third Floor Plan**

Dealt : Checked : Scale : Date :	Janardhan Piyas Choudhuri 15-Nov-16	Drawing No. NUC(1)-SH- A.T10.2.2 Serial No. ###
---	---	--

**VASTU SHILPA CONSULTANTS**  
Architects | Planners | Urban Designers