


NOTES:	REMARKS
--------	---------

- REFERENCE: ALL DIMENSIONS TO BE CHECKED AND CORRELATED WITH ALL RELATED DRAWINGS AND ANY AMBIGUITY SHALL BE IMMEDIATELY BROUGHT TO THE NOTES OF THE ENGINEERS BEFORE COMMENCEMENT OF THE WORK.
- EMERSION: ALL DIMENSIONS ARE MM AND LEVELS ARE IN METER. ALL DIMENSIONS ARE TO BE READ AND NOT TO BE MEASURED.
- FOUNDATION/ PILES: PILING WORK TO BE DONE AS PER IS 2911-2010. PILING ON BOTH SIDES OF WALL WHEN REQUIRED SHALL BE BALANCED IN STAGES AND LAYOUTS.
- MASONRY SPEC: ALL MASONRY WALLS SHALL BE CONSTRUCTED FROM BURNT CLAY BRICKS UP TO SIL LEVEL WITH MIN. ORIGINAL STRENGTH OF 7.5 N/mm² ON GROSS AREA UNLESS OTHERWISE SPECIFIED. BRICK MASONRY SHALL BE BEDDED WITH CEMENT - SAND MORTAR IN PROPORTION OF 1:4 UNLESS OTHERWISE SPECIFIED.
- CONC. SPEC: ALL CONCRETE MIX MDS UNLESS OTHERWISE SPECIFIED.
- REINFORCEMENT: # INDICATES 'M' STEEL (Fe 500) OF YIELD STRENGTH 500 N/mm².
- COVER: CLEAR COVER TO MAIN STEEL IS AS FOLLOWS:
 PILES : .50 mm
 PILE CAP : .60 mm
 GRADE BEAM : .30 mm
 FOOTINGS : .50 mm
 TOP : .50 mm
 BOTTOM : .50 mm
 COLUMNS & PEDESTALS : .60 mm
 BEAMS & LEVELS : .30 mm
 SLABS : .25 mm
- LAP/ SPLICES: LAP LENGTH IS FIFTY TIMES BAR DIAMETER.
- SPECIAL NOTE: THE BUILDING IS DESIGNED FOR G+3 STOREYS ONLY AND NO FUTURE PROVISION IS CONSIDERED.
- LEGENDS:
 COLUMN/WALL STARTS FROM THIS LEVEL
 COLUMN/WALL STOPS AT THIS LEVEL

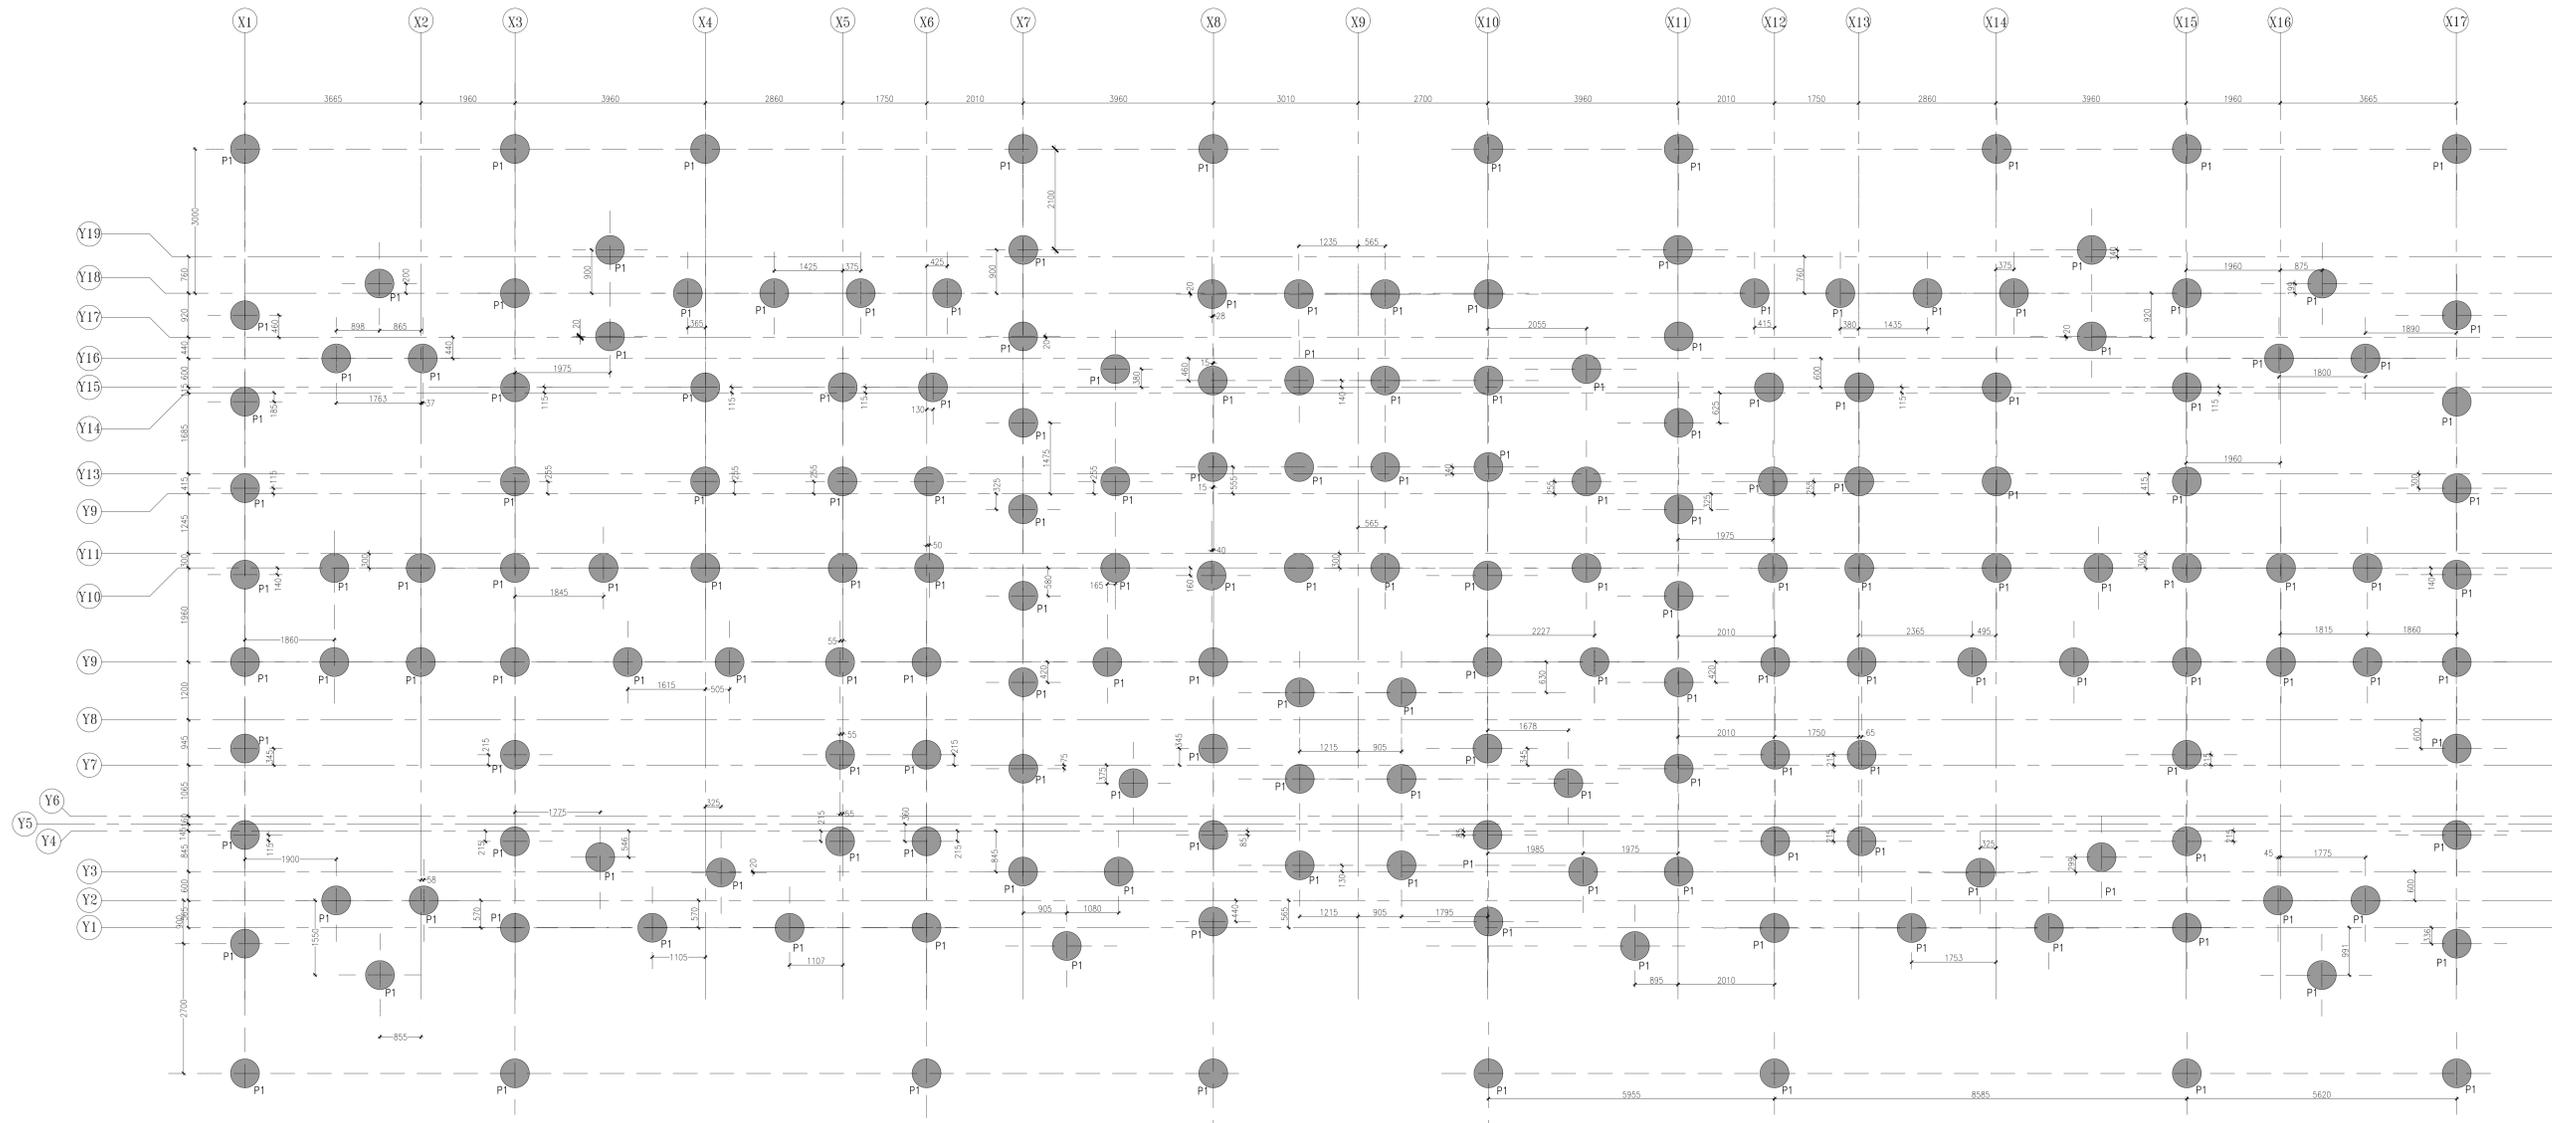

PILE LAYOUT

FOR TENDER PURPOSE ONLY

No.	Date	Remarks

Date (Prints) Issued to: _____ Date (Prints) Issued to: _____
 Distribution of Prints: _____

- Consultants
- Structural Consultants**
VINOD SHAH Consulting Engineers Pvt. Ltd.
 - Services Consultants**
DBHMS
 - Landscape Consultants**
Earthscapes Consultancy Pvt Ltd
 - Road and Pathways Consultants**
Arhmm Infra Consultants LLP

Project
Nalanda University, Rajgir, Bihar

Title
STRUCTURAL GA DRAWING OF PILE LAYOUT & DETAILS FOR FACULTY HOUSING (APPT TYPE -1B)

Dealt : KP Drawing No. NUC-FAH(1B)-S-A.1
 Checked : AJ Scale : 1:50, 1:25
 Date : 07/09/2016

VASTU SHILPA CONSULTANTS
 Architects | Planners | Urban Designers
 Sangath, Thakur Road, Ahmedabad - 380054
 Phone: 079 - 27454537 Fax: 079 - 27452006
 www.sangath.org e-mail: vsc@sangath.org