


TERRACE PLAN AT +13.150M LVL(UNF.F.L.)  
(ALL SLABS 135 THK, UNLESS SPECIFIED OTHERWISE)

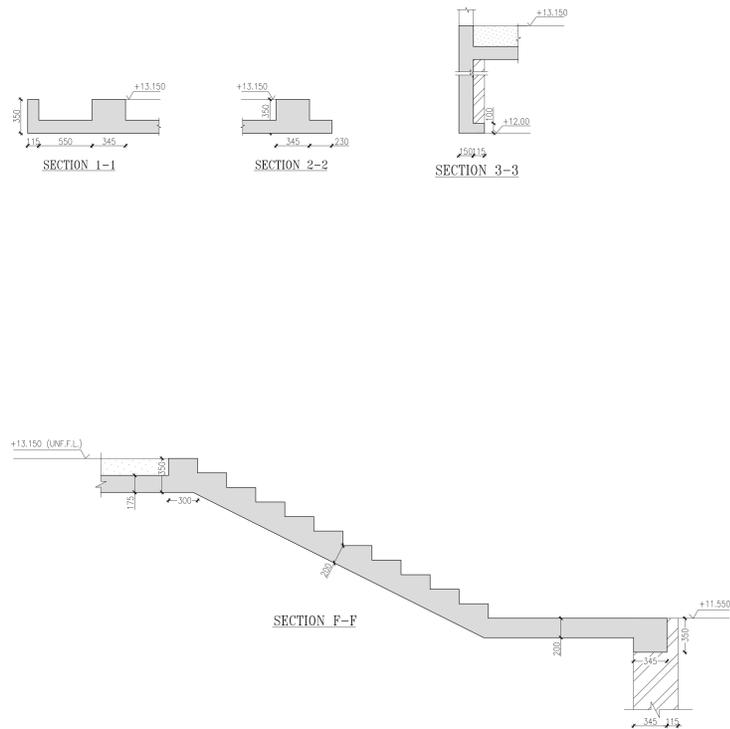

NOTES:

DETAIL	REMARKS
REFERENCE	ALL DIMENSIONS TO BE CHECKED AND CORRELATED WITH ALL RELATED DRAWINGS AND ANY AMBIGUITY SHALL BE IMMEDIATELY BROUGHT TO THE NOTICE OF THE ENGINEERS BEFORE COMMENCEMENT OF THE WORK.
DIMENSION	ALL DIMENSIONS ARE TO BE READ AND NOT TO BE MEASURED.
CSEB MASONRY SPEC.	ALL CSEB MASONRY WALLS SHALL BE CONSTRUCTED FROM COMPRESSED EARTH BLOCK WITH MIN. CRUSHING STRENGTH OF 7.5 N/mm <sup>2</sup> ON GROSS AREA UNLESS OTHERWISE SPECIFIED.
CONC. SPEC.	ALL CONCRETE MIX M25 UNLESS OTHERWISE SPECIFIED.
REINFORCEMENT	INDICATE TMT STEEL YIELD STRENGTH 500 N/mm <sup>2</sup>
COVER	CLEAR COVER TO MAIN STEEL IS AS FOLLOWS: FOOTINGS : SIDES & TOP : 50 mm BOTTOM : 50 mm COLUMNS & PEDESTALS : 40 mm BEAMS & LINTELS : 30 mm SLABS : 25 mm
LAPS / SPLICES	LAP LENGTH IS FIFTY TIMES BAR DIAMETER

FOR TENDER PURPOSE ONLY

No.	Date.	Remarks.

Date	Prints	Issued to	Date	Prints	Issued to

- Consultants
- **Structural Consultants**  
VINOD SHAH Consulting Engineers Pvt. Ltd.
  - **Services Consultants**  
DBHMS
  - **Landscape Consultants**  
Earthscapes Consultancy Pvt Ltd
  - **Road and Pathways Consultants**  
Arhmm Infra Consultants LLP

Project  
**Nalanda University, Rajgir, Bihar**

Title  
**STRUCTURAL G.A. DRAWINGS OF TERRACE PLAN AND DETAILS FOR FACULTY HOUSING (APPT. TYPE-1B)**

Dealt : KP  
Checked : AJ  
Scale : 1:50, 1:25  
Date : 07/09/2016

Drawing No.  
NUC- FAH(1B)-S-A.8

**VASTU SHILPA CONSULTANTS**  
Architects | Planners | Urban Designers

'Sangath', Thaltej Road, Ahmedabad - 380054  
Phone: 079 - 27454537 Fax: 079 - 27452006  
www.sangath.org e-mail: vsc@sangath.org