
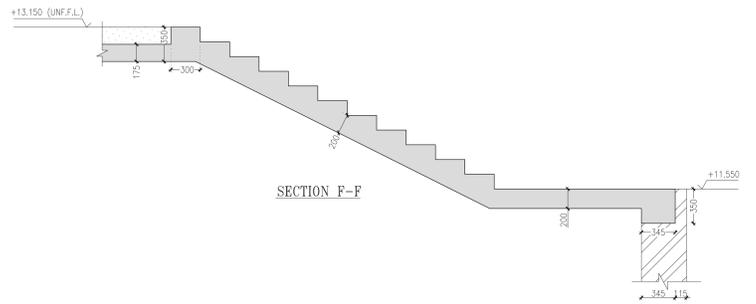


TERRACE SLAB PLAN AT +13.150M LVL (UNF.F.L.)
(ALL SLABS 135 THK. UNLESS SPECIFIED OTHERWISE)

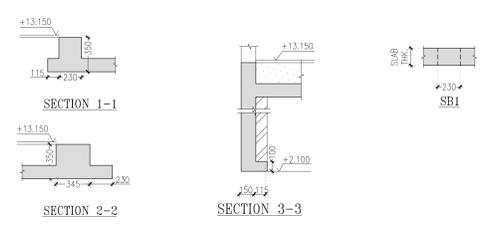

NOTES:					
DETAIL	REMARKS				
REFERENCE	ALL DIMENSIONS TO BE CHECKED AND CORRELATED WITH ALL RELATED DRAWINGS AND ANY AMBIGUITY SHALL BE IMMEDIATELY BROUGHT TO THE NOTICE OF THE ENGINEERS BEFORE COMMENCEMENT OF THE WORK.				
DIMENSION	ALL DIMENSIONS ARE TO BE READ AND NOT TO BE MEASURED.				
CSEB MASONRY SPEC.	ALL CSEB MASONRY WALLS SHALL BE CONSTRUCTED FROM COMPRESSED EARTH BLOCK WITH MIN. CRUSHING STRENGTH OF 7.5 N/mm ² ON GROSS AREA UNLESS OTHERWISE SPECIFIED. BRICK MASONRY SHALL BE BEDDED WITH CEMENT : SAND MORTAR IN PROPORTION OF 1:4 UNLESS OTHERWISE SPECIFIED.				
CONC. SPEC.	ALL CONCRETE MIX M25 UNLESS OTHERWISE SPECIFIED.				
REINFORCEMENT	INDICATE TMT STEEL YIELD STRENGTH 500 N/mm ²				
COVER	CLEAR COVER TO MAIN STEEL IS AS FOLLOWS: FOOTINGS : SIDES & TOP : 50 mm BOTTOM : 50 mm COLUMNS & PEDESTALS : 40 mm BEAMS & LINTELS : 30 mm SLABS : 25 mm				
LAPS/SPLICES	LAP LENGTH IS FIFTY TIMES BAR DIAMETER				
FOR TENDER PURPOSE ONLY					
No.	Date.	Remarks.			
Revisions					
Date	Prints	Issued to	Date	Prints	Issued to
Distribution of Prints					
Consultants					
<input checked="" type="radio"/> Structural Consultants VINOD SHAH Consulting Engineers Pvt. Ltd.					
<input type="radio"/> Services Consultants DBHMS					
<input type="radio"/> Landscape Consultants Earthscapes Consultancy Pvt Ltd					
<input type="radio"/> Road and Pathways Consultants Arhmm Infra Consultants LLP					
Project					
Nalanda University, Rajgir, Bihar					
Title					
STRUCTURAL G.A. DRAWINGS OF TERRACE PLAN AND DETAILS FOR FACULTY HOUSING (APPT. TYPE-2)					
Dealt : DILIP			Drawing No.		
Checked : AJ			NUC- FAH(2)-S-A.8		
Scale : 1:50, 1:25			Date : 07/09/2016		
VASTU SHILPA CONSULTANTS Architects Planners Urban Designers					
'Sangath', Thaltej Road, Ahmedabad - 380054 Phone: 079 - 27454537 Fax: 079 - 27452006 www.sangath.org e-mail: vsc@sangath.org					