
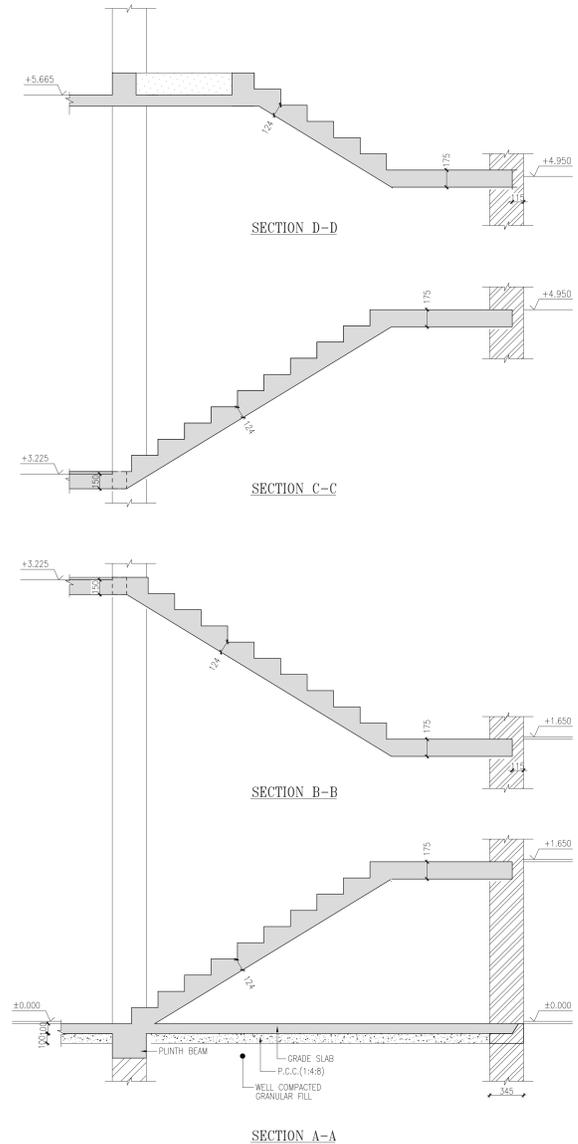


PLINTH PLAN AT ±0.000M LVL.
(100 THK GRADE SLAB UNLESS SPECIFIED OTHERWISE)

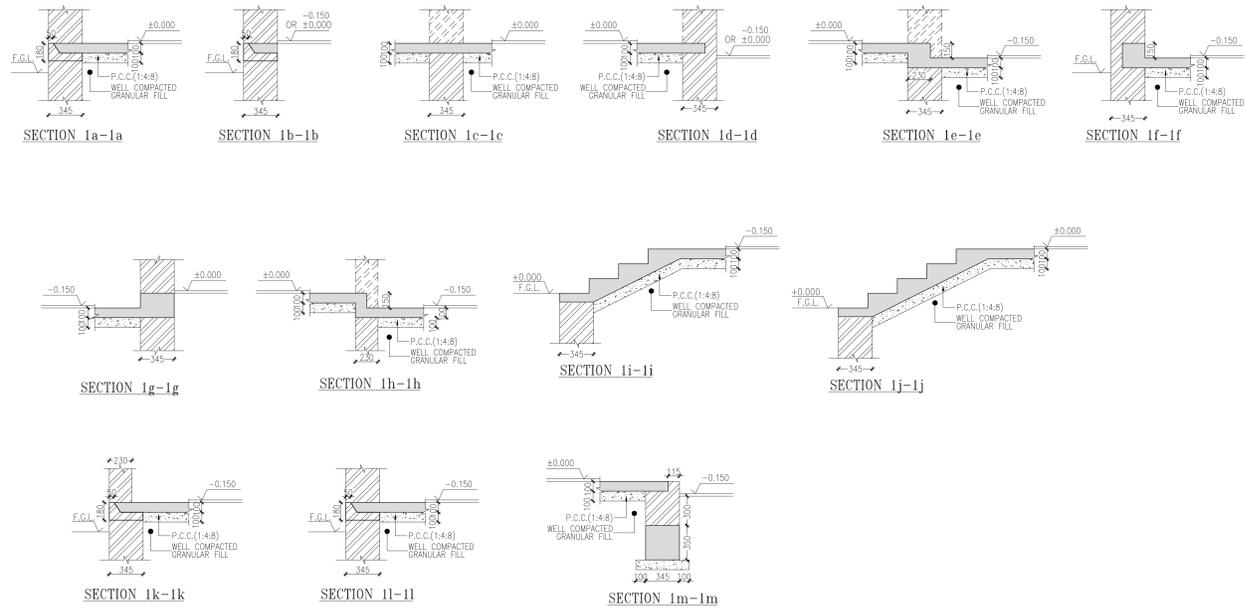

DETAIL	REMARKS
REFERENCE	ALL DIMENSIONS TO BE CHECKED AND CORRELATED WITH ALL RELATED DRAWINGS AND ANY AMBIGUITY SHALL BE IMMEDIATELY BROUGHT TO THE NOTICE OF THE ENGINEERS BEFORE COMMENCEMENT OF THE WORK.
DIMENSION	ALL DIMENSIONS ARE TO BE READ AND NOT TO BE MEASURED.
BRICK MASONRY	ALL BRICK MASONRY WALLS SHALL BE CONSTRUCTED FROM BRICKS WITH MINIMUM COMPRESSIVE STRENGTH OF 7.5 N/mm ² ON GROSS AREA UNLESS OTHERWISE SPECIFIED.
CEMENT MASONRY	ALL CEMENT MASONRY WALLS SHALL BE CONSTRUCTED FROM COMPRESSIVE GRADE BLOCK WITH MIN. COMPRESSIVE STRENGTH OF 7.5 N/mm ² ON GROSS AREA UNLESS OTHERWISE SPECIFIED.
CONC.	ALL CONCRETE MIX M25 UNLESS OTHERWISE SPECIFIED.
REINFORCE	INDICATE TMT STEEL YIELD STRENGTH 500 N/mm ²
COVER	CLEAR COVER TO MAIN STEEL IS AS FOLLOWS: FOOTINGS : SIDES & TOP : 50 mm BOTTOM : 50 mm COLUMNS & PILECAPS : 40 mm BEAMS & RAFTERS : 30 mm SLABS : 25 mm
LAPS/ SPLICES	LAP LENGTH IS FIFTY TIMES BAR DIAMETER
SPECIAL NOTE	THIS BUILDING IS DESIGNED FOR G+1 STOREY ONLY & NO FUTURE PROVISION IS CONSIDERED.

FOR TENDER PURPOSE ONLY		
No.	Date	Remarks

Date	Prints Issued to	Date	Prints Issued to

Distribution of Prints

Key Plan

Consultants

- Structural Consultants: VINOD SHAH Consulting Engineers Pvt. Ltd.
- Services Consultants: DB+MS
- Landscape Consultants: Earthscapes Consultancy Pvt.Ltd
- Road and Pathways Consultants: Amrith Infra Consultants LLP

Project: Nalanda University, Rajgir, Bihar

Title: STRUCTURAL GA DRAWINGS OF PLINTH PLAN & DETAILS FOR FACULTY HOUSING (ROW HOUSE TYPE) (2-Units)

Dealt: HS Drawing No. NUC-FRH-S-A.3
Checked: AJ
Date: 07/09/2016 Scale: 1:50

VASTU SHILPA CONSULTANTS
Architects | Planners | Urban Designers

Sangath, Thaltei Road, Ahmedabad - 380054
Phone: 079-27454537 Fax: 079-27452006
www.sangath.org e-mail: vsc@sangath.org