


GROUND FLOOR LINTEL PLAN AT +2.250M LVL.

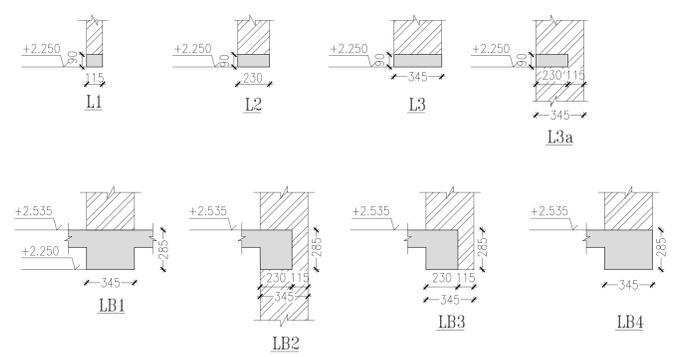

NOTES:					
DETAIL	REMARKS				
REFERENCE	ALL DIMENSIONS TO BE CHECKED AND CORRELATED WITH ALL RELATED DRAWINGS AND ANY AMBIGUITY SHALL BE IMMEDIATELY BROUGHT TO THE NOTICE OF THE ENGINEERS BEFORE COMMENCEMENT OF THE WORK.				
DIMENSION	ALL DIMENSIONS ARE TO BE READ AND NOT TO BE MEASURED.				
BURNT CLAY BRICK MASONRY SPEC.	ALL BRICK MASONRY WALLS SHALL BE CONSTRUCTED FROM BRICKS WITH MINIMUM CRUSHING STRENGTH OF 7.5 N/mm ² ON GROSS AREA UNLESS OTHERWISE SPECIFIED.				
CSEB MASONRY SPEC.	BRICK MASONRY SHALL BE BEDDED WITH CEMENT : SAND MORTAR IN PROPORTION OF 1:6 UNLESS OTHERWISE SPECIFIED.				
CONC. SPEC.	ALL CONCRETE MIX M25 UNLESS OTHERWISE SPECIFIED.				
REINFORCEMENT	INDICATE TMT STEEL YIELD STRENGTH 500 N/mm ²				
COVER	CLEAR COVER TO MAIN STEEL IS AS FOLLOWS: FOOTINGS : SIDES & TOP : 50 mm BOTTOM : 50 mm COLUMNS & PEDESTALS : 40 mm BEAMS & LINTELS : 30 mm SLABS : 25 mm				
LAPS/SPLICES	LAP LENGTH IS FIFTY TIMES BAR DIAMETER				
SPECIAL NOTE :	THIS BUILDING IS DESIGNED FOR G+1 STOREY ONLY & NO FUTURE PROVISION IS CONSIDERED.				
FOR TENDER PURPOSE ONLY					
No.	Date.	Remarks.			
Revisions					
Date	Prints	Issued to	Date	Prints	Issued to
Distribution of Prints					
Consultants					
<ul style="list-style-type: none"> ● Structural Consultants VINOD SHAH Consulting Engineers Pvt. Ltd. ○ Services Consultants DBHMS ○ Landscape Consultants Earthscaapes Consultancy Pvt Ltd ○ Road and Pathways Consultants Arhmm Infra Consultants LLP 					
Project					
Nalanda University, Rajgir, Bihar					
Title					
STRUCTURAL GA DRAWINGS OF G. F. LINTEL PLAN & DETAILS FOR FACULTY HOUSING (ROW HOUSE TYPE) (2-Units)					
Dealt : HS			Drawing No.		
Checked : AJ			NUC- FRH-S-A-4		
Scale : 1:50			Date : 07/09/2016		
VASTU SHILPA CONSULTANTS Architects Planners Urban Designers					
Sangath, Thaltej Road, Ahmedabad - 380054 Phone: 079 - 27454537 Fax: 079 - 27452006 www.sangath.org e-mail: vsc@sangath.org					