
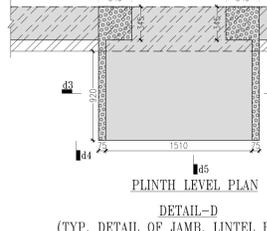
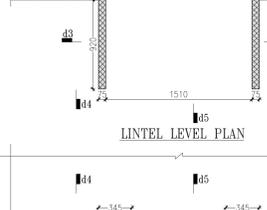
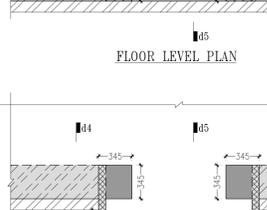
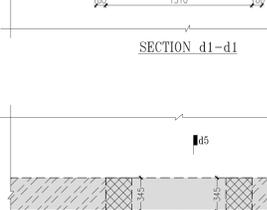
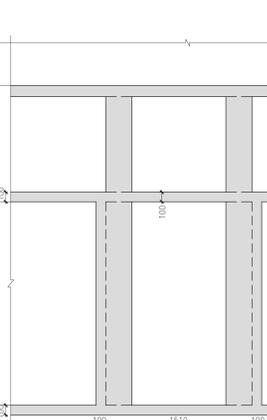
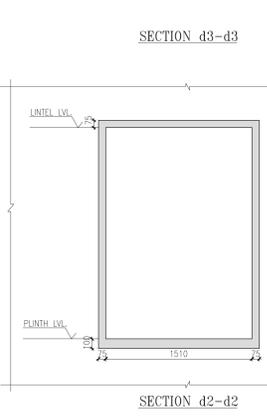
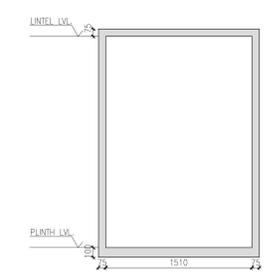
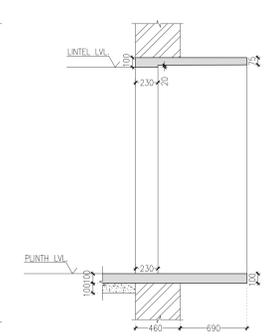
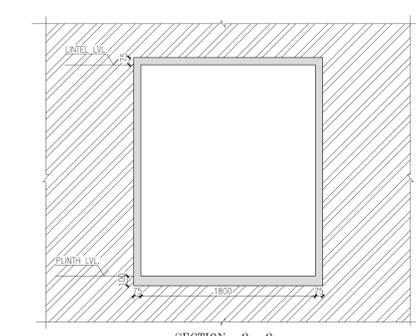
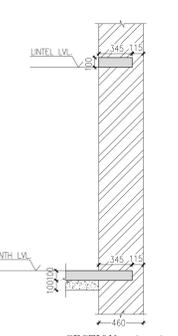
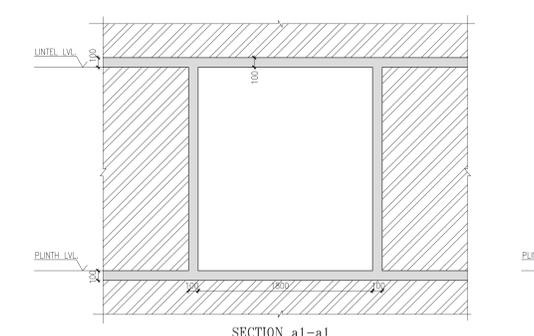
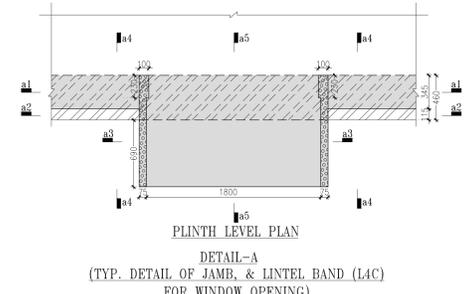
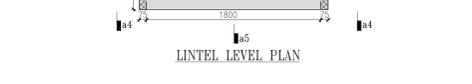
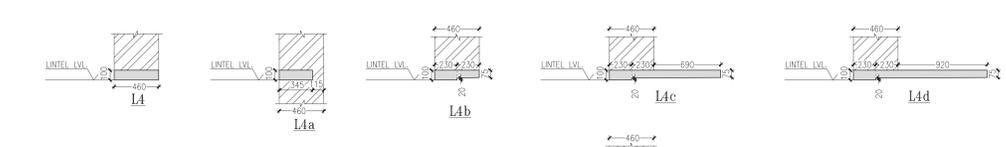


GROUND FLOOR LINTEL PLAN

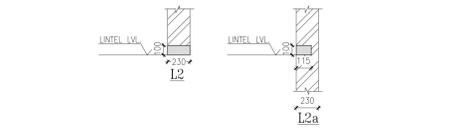

FLOOR LEVEL PLAN

LINTEL LEVEL PLAN

PLINTH LEVEL PLAN

DETAIL-D (TYP. DETAIL OF JAMB, LINTEL BAND (L4d) FOR OPENING)

THIS DRAWING IS THE PROPERTY OF VINOD SHAH Consulting Engineers Pvt. Ltd. AND NOT TO BE COPIED OR USED WITHOUT THEIR PERMISSION.

NOTES:

DETAIL: REMARKS

REFERENCE: ALL DIMENSIONS TO BE CHECKED AND CORRELATED WITH ALL RELATED DRAWINGS AND ANY AMBIGUITY SHALL BE IMMEDIATELY BROUGHT TO THE NOTICE OF THE ENGINEER BEFORE COMMENCEMENT OF THE WORK.

DIMENSION: ALL DIMENSIONS ARE IN MM AND LEVELS ARE IN METERS. ALL DIMENSIONS ARE TO BE READ AND NOT TO BE MEASURED.

MASONRY SPEC: ALL MASONRY WALLS SHALL BE CONSTRUCTED FROM BURNT CLAY BRICKS UP TO SILL LEVEL WITH MIN. CRUSHING STRENGTH OF 7.5 N/mm<sup>2</sup> ON GROSS AREA UNLESS OTHERWISE SPECIFIED. BRICK MASONRY SHALL BE BEDDED WITH CEMENT : SAND MORTAR IN PROPORTION OF 1:4 UNLESS OTHERWISE SPECIFIED.

CEILING SPEC: ALL CEILING MASONRY WALLS SHALL BE CONSTRUCTED FROM COMPRESSED STABILIZED EARTH BLOCK WITH MIN. CRUSHING STRENGTH OF 7.5 N/mm<sup>2</sup> ON GROSS AREA UNLESS OTHERWISE SPECIFIED.

CEILING MASONRY SHALL BE BEDDED WITH CEMENT : SAND MORTAR IN PROPORTION OF 1:4 UNLESS OTHERWISE SPECIFIED.

PRISM TEST IS RECOMMENDED TO ENSURE THE EFFICIENCY OF MASONRY WALL AGAINST COMPRESSED STABILIZED EARTH BLOCK.

CONC. SPEC: ALL CONCRETE MIX USES UNLESS OTHERWISE SPECIFIED.

REINFORCEMENT: REINFORCEMENT INDICATES TMT STEEL (Fe 500) OF YIELD STRENGTH 500 N/mm<sup>2</sup>.

COVER: CLEAR COVER TO MAIN STEEL IS AS FOLLOWS:  
 RAILS : 50 mm  
 PALE CAP : 40 mm  
 GRADE BEAM : 30 mm  
 FOOTINGS : 50 mm  
 DECK & TOP : 50 mm  
 BOTTOM : 50 mm  
 COLUMNS & PEDESTALS : 40 mm  
 BEAMS & LINTELS : 30 mm  
 SLABS : 25 mm

LEGNDS:  
 [Hatched Area] COLUMN/WALL STARTS FROM THIS LEVEL.  
 [Hatched Area] COLUMN/WALL STOPS AT THIS LEVEL.

FOR TENDER PURPOSE ONLY

No.	Date	Remarks

Revisions

Date	Prints Issued to	Date	Prints Issued to

Distribution of Prints

Consultants

- Structural Consultants: VINOD SHAH Consulting Engineers Pvt. Ltd.
- Services Consultants: DBHMS
- Landscape Consultants: Earthscapes Consultancy Pvt Ltd
- Road and Pathways Consultants: Arhmm Infra Consultants LLP

Project: Nalanda University, Rajgir, Bihar

Title: STRUCTURAL G.A. DRAWINGS OF GROUND FLOOR LINTEL PLAN & DETAILS FOR STUDENT HOUSING (TYPE-07)

Dealt: HS Drawing No. NUC-RSH-S-A-7.4  
 Checked: AJ  
 Scale: 1:50, 1:25  
 Date: 09/06/2016

VASTU SHILPA CONSULTANTS  
 Architects | Planners | Urban Designers

Sangam, Thaha Road, Arrahabad - 380504  
 Phone: 079-27454537 Fax: 079-27452006  
 www.sangam.org e-mail: vsc@sangam.org