




GROUND FLOOR LINTEL PLAN

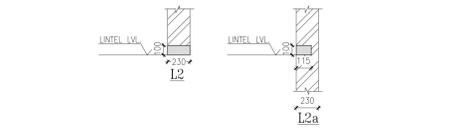


DETAIL-A  
(TYP. DETAIL OF JAMB, & LINTEL BAND (L4c)  
FOR WINDOW OPENING)

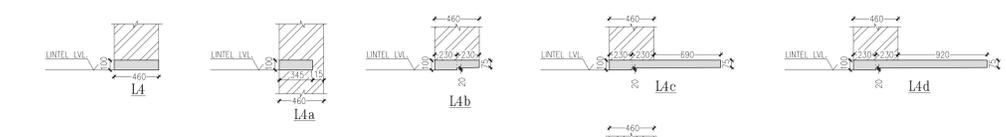

LINTEL LEVEL PLAN

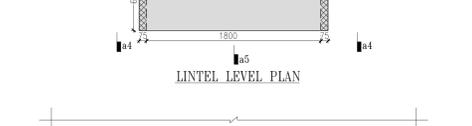


PLINTH LEVEL PLAN

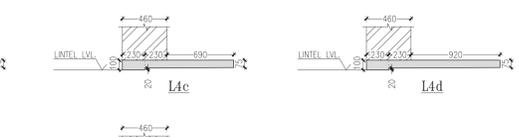

SECTION a1-a1



SECTION a2-a2

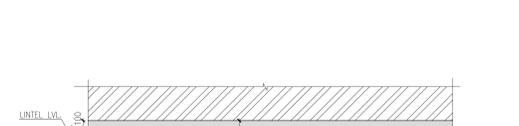


SECTION a3-a3




SECTION a4-a4



SECTION a5-a5

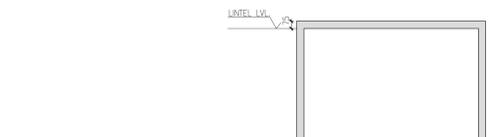


SECTION a1-a1

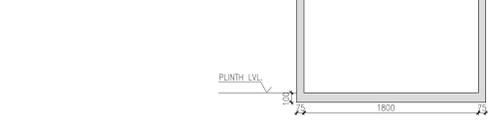


SECTION a2-a2




SECTION a3-a3

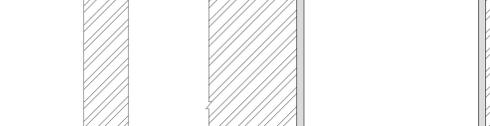


SECTION a4-a4

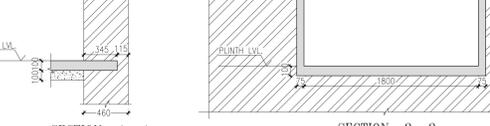


SECTION a5-a5

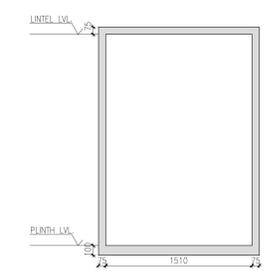


SECTION d3-d3

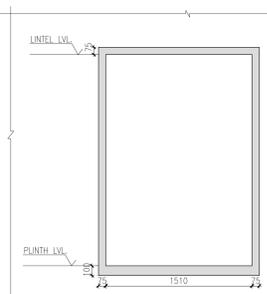


SECTION d2-d2

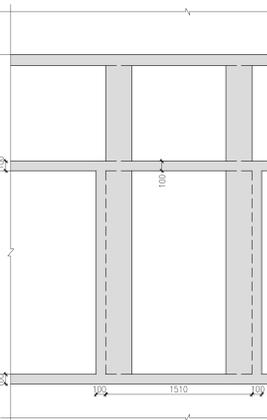


SECTION d1-d1

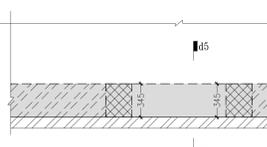


SECTION d4-d4

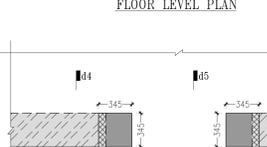

SECTION d5-d5

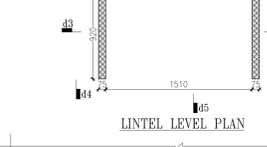

SECTION d2-d2

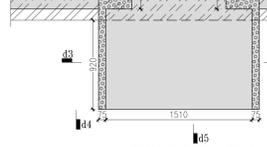

SECTION d1-d1




SECTION d4-d4




SECTION d5-d5


FLOOR LEVEL PLAN

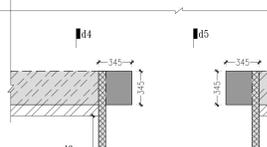

LINTEL LEVEL PLAN

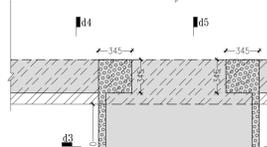

PLINTH LEVEL PLAN

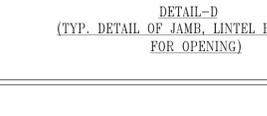

DETAIL-D  
(TYP. DETAIL OF JAMB, LINTEL BAND (L4d)  
FOR OPENING)

THIS DRAWING IS THE PROPERTY OF VINOD SHAH Consulting Engineers Pvt. Ltd. AND NOT TO BE COPIED OR USED WITHOUT THEIR PERMISSION.

NOTES:

DETAIL: REMARKS

REFERENCE: ALL DIMENSIONS TO BE CHECKED AND CORRELATED WITH ALL RELATED DRAWINGS AND ANY AMBIGUITY SHALL BE IMMEDIATELY BROUGHT TO THE NOTICE OF THE ENGINEER BEFORE COMMENCEMENT OF THE WORK.

DIMENSION: ALL DIMENSIONS ARE IN MM AND LEVELS ARE IN METER.

MASONRY SPEC: ALL MASONRY WALLS SHALL BE CONSTRUCTED FROM BURNT CLAY BRICKS UP TO 300mm LEVEL WITH MIN. COMPRESSIVE STRENGTH OF 7.5 N/mm<sup>2</sup> ON GROSS AREA UNLESS OTHERWISE SPECIFIED.

CONC. SPEC: ALL CONCRETE MIXES UNLESS OTHERWISE SPECIFIED.

REINFORCEMENT: ALL REINFORCEMENT SHALL BE PROVIDED FROM COMPRESSED STABILIZED EARTH BLOCK WITH MIN. COMPRESSIVE STRENGTH OF 7.5 N/mm<sup>2</sup> ON GROSS AREA UNLESS OTHERWISE SPECIFIED.

COVER: CLEAR COVER TO MAIN STEEL IS AS FOLLOWS:  
 PILES : 50 mm  
 RAFT : 40 mm  
 GRADE BEAM : 30 mm  
 FOOTINGS : 50 mm  
 SLABS : 40 mm  
 BEAMS & PEDESTALS : 30 mm  
 COLUMNS & PEDESTALS : 40 mm  
 SLABS : 25 mm  
 LAP LENGTH IS FIFTY TIMES BAR DIAMETER

LEGENDS:  
 COLUMN/WALL STARTS FROM THIS LEVEL  
 COLUMN/WALL STOPS AT THIS LEVEL

FOR TENDER PURPOSE ONLY

No.	Date	Remarks

Revisions

Date	Prints Issued to	Date	Prints Issued to

Distribution of Prints

Consultants

- Structural Consultants: VINOD SHAH Consulting Engineers Pvt. Ltd.
- Services Consultants: DBHMS
- Landscape Consultants: Earthscapes Consultancy Pvt Ltd
- Road and Pathways Consultants: Arhmm Infra Consultants LLP

Project: Nalanda University, Rajgir, Bihar

Title: STRUCTURAL G.A. DRAWINGS OF GROUND FLOOR LINTEL PLAN & DETAILS FOR STUDENT HOUSING (TYPE-13)

Drawn: HS  
 Checked: AJ  
 Scale: 1:50, 1:25  
 Date: 09/06/2016

VASTU SHILPA CONSULTANTS  
 Architects | Planners | Urban Designers

Sangam, Thalte Road, Arrahabad - 380504  
 Phone: 079-27454537 Fax: 079-27452006  
 www.sangam.org e-mail: vsc@sangam.org