




SECTION 1b-1b




SECTION 2b-2b




SECTION 3b-3b

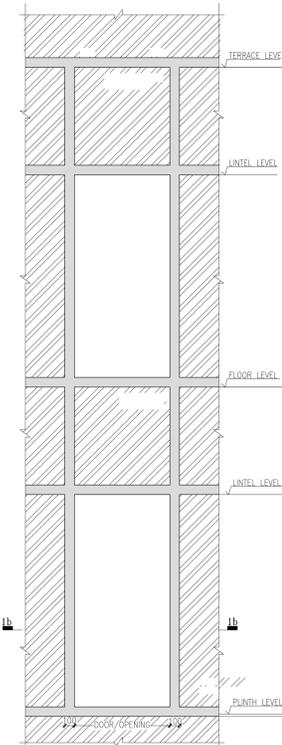


SECTION 1a-1a

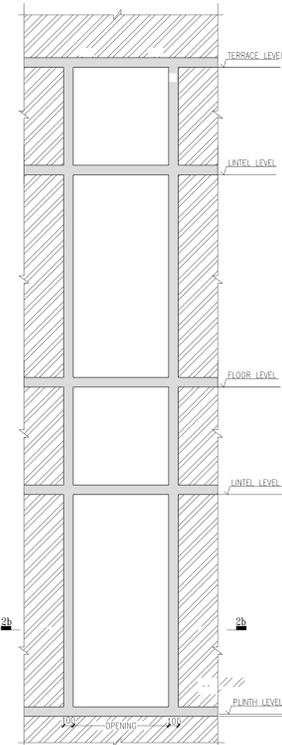


SECTION 2a-2a

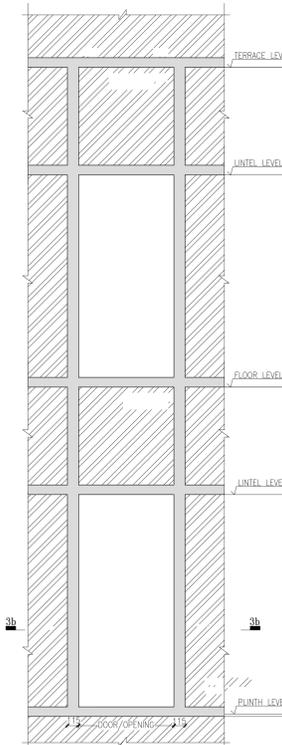


SECTION 3a-3a

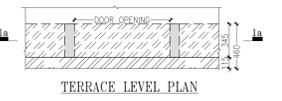


TERRACE LEVEL PLAN

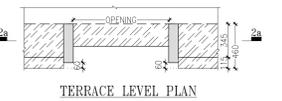


TERRACE LEVEL PLAN

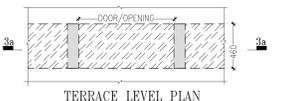

TERRACE LEVEL PLAN

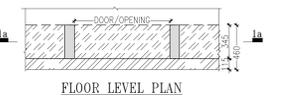

FLOOR LEVEL PLAN

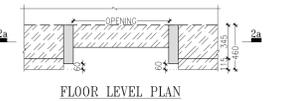


FLOOR LEVEL PLAN



FLOOR LEVEL PLAN




LINTEL LEVEL PLAN

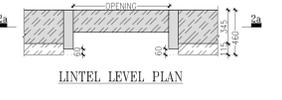


LINTEL LEVEL PLAN




LINTEL LEVEL PLAN

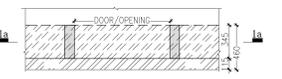

PLINTH LEVEL PLAN

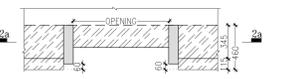

PLINTH LEVEL PLAN

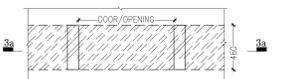


PLINTH LEVEL PLAN


(FOR LOCATION OF JAMBS (JB1) REFER PLINTH PLAN)

(FOR LOCATION OF JAMBS (JB2) REFER PLINTH PLAN)


(FOR LOCATION OF JAMBS (JB3) REFER PLINTH PLAN)

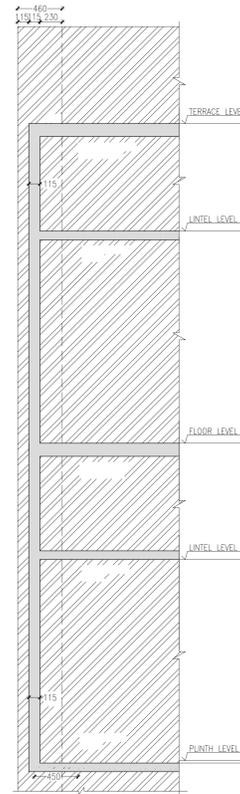


SECTION X1-X1

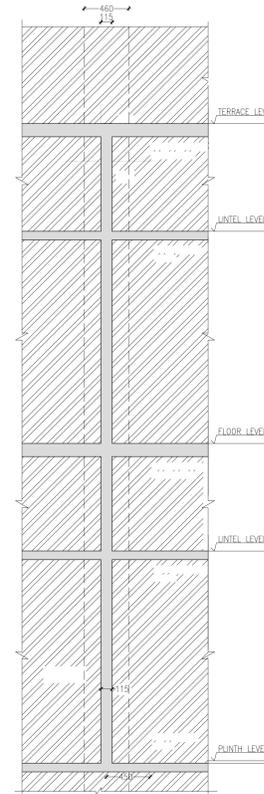


SECTION X2-X2

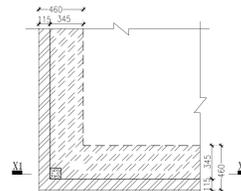


TERRACE LEVEL PLAN

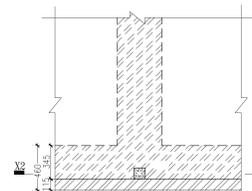


TERRACE LEVEL PLAN

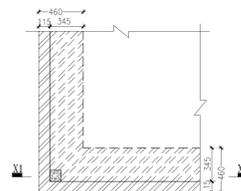


FLOOR LEVEL PLAN

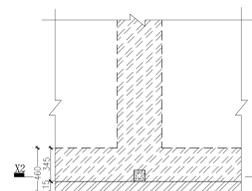


FLOOR LEVEL PLAN

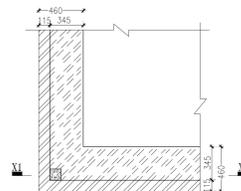

LINTEL LEVEL PLAN

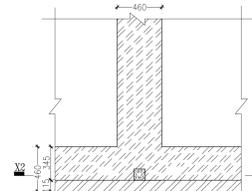


LINTEL LEVEL PLAN

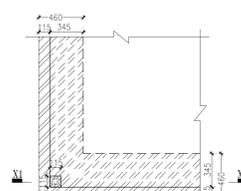

PLINTH LEVEL PLAN

TYP. DETAIL OF CORNER BAR (CB1) AT L-JUNCTION OF WALL (FOR LOCATION OF CB1 REFER PLAN)

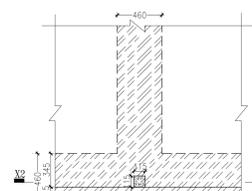

PLINTH LEVEL PLAN

TYP. DETAIL OF CORNER BAR (CB1) AT T-JUNCTION OF WALL (FOR LOCATION OF CB1 REFER PLAN)

THIS DRAWING IS THE PROPERTY OF VINOD SHAH Consulting Engineers Pvt. Ltd. AND NOT TO BE COPIED OR USED WITHOUT THEIR PERMISSION.

NOTES:

DETAIL: REMARKS

REFERENCE: ALL DIMENSIONS TO BE CHECKED AND CORRELATED WITH ALL RELATED DRAWINGS AND ANY AMBIGUITY SHALL BE IMMEDIATELY BROUGHT TO THE NOTICE OF THE ENGINEERS BEFORE COMMENCEMENT OF THE WORK.

FOUNDATION: ALL DIMENSIONS ARE MM AND LEVELS ARE IN MSL.

PILES: ALL DIMENSIONS ARE TO BE READ AND NOT TO BE MEASURED.

FOUNDATION: PILING WORK TO BE DONE AS PER IS: 2911-2010.

PILES: PILING ON BOTH SIDES OF WALL WHEN REQUIRED SHALL BE BALANCED IN STAGES AND LAYERS.

MASONRY: ALL MASONRY WALLS SHALL BE CONSTRUCTED FROM BURNT CLAY BRICKS UP TO SLAB LEVEL.

MASONRY: WITH MIN. COMPRESSIVE STRENGTH OF 7.5 N/mm² ON GROSS AREA UNLESS OTHERWISE SPECIFIED.

BRICK MASONRY SHALL BE BEDDED WITH CEMENT : SAND MORTAR IN PROPORTION OF 1:4 UNLESS OTHERWISE SPECIFIED.

CEMENT : SAND MORTAR IN PROPORTION OF 1:4 UNLESS OTHERWISE SPECIFIED.

FOR TENDER PURPOSE ONLY

No. Date Remarks

Revisions

Date Prints Issued to Date Prints Issued to

Distribution of Prints

Consultants

Structural Consultants

VINOD SHAH Consulting Engineers Pvt. Ltd.

Services Consultants

DBHMS

Landscape Consultants

Earthscape Consultancy Pvt Ltd

Road and Pathways Consultants

Ahmm Infra Consultants LLP

Project

Nalanda University, Rajgir, Bihar

Title

STRUCTURAL GA DRAWING OF

PLINTH LVL DETAILS FOR

FACULTY HOUSING (APPT TYPE-1B)

Dealt : KP Drawing No.

Checked : AJ NUC-FAH(1B)-S-A.3.1

Scale : 1:50, 1:25

Date : 07/09/2016

VASTU SHILPA CONSULTANTS

Architects | Planners | Urban Designers

'Sangam', Thakri Road, Ahmedabad - 380054
Phone: 079-27454337 Fax: 079-27452006
www.sangam.org e-mail: vsc@sangam.org