

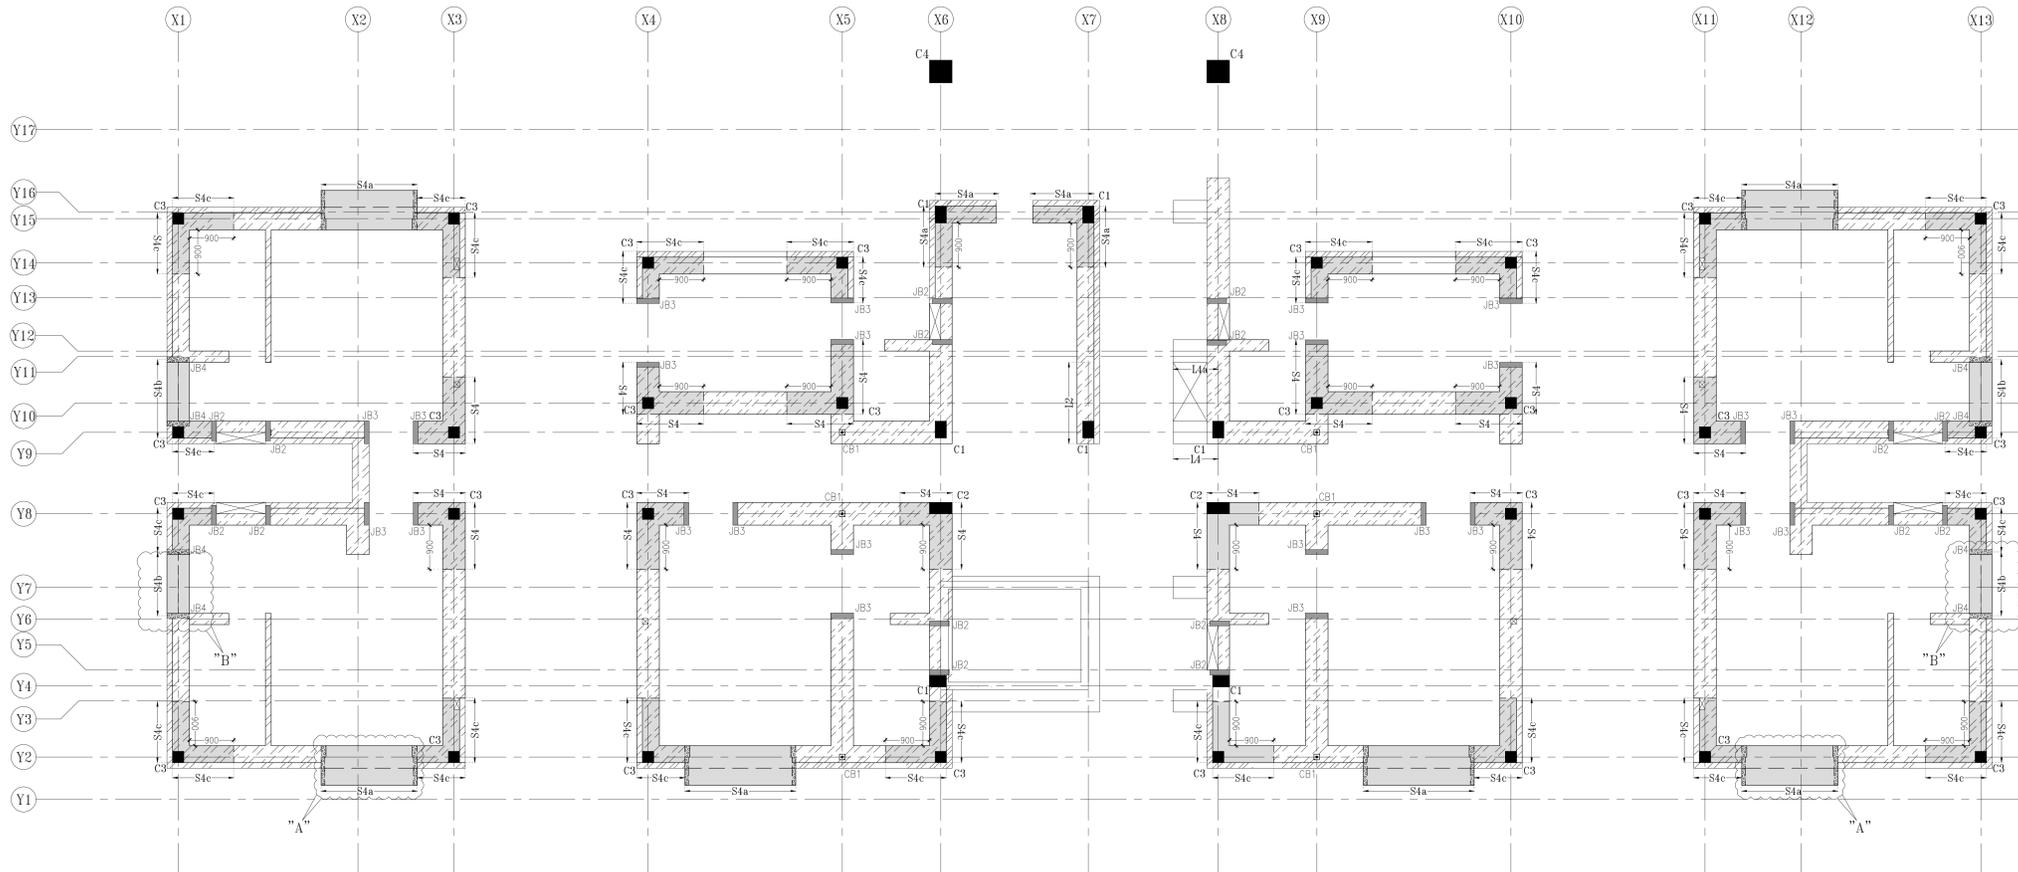


GROUND FLOOR LINTEL LVL PLAN AT +2.100M LVL

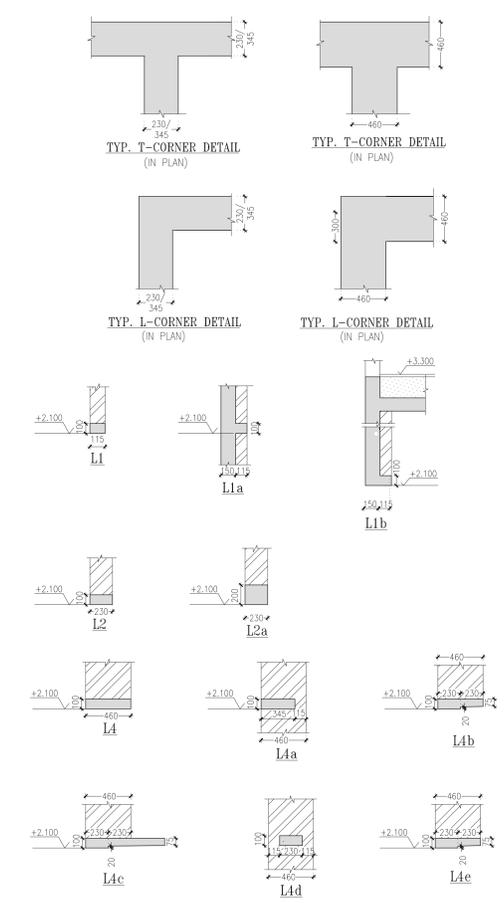

GROUND FLOOR SILL PLAN AT +0.885M LVL

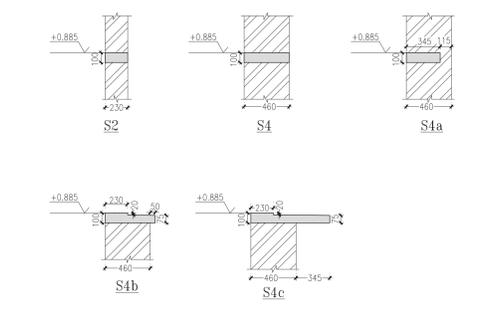

NOTES:	
DETAIL	REMARKS
REFERENCE	ALL DIMENSIONS TO BE CHECKED AND CORRELATED WITH ALL RELATED DRAWINGS AND ANY AMBIGUITY SHALL BE IMMEDIATELY BROUGHT TO THE NOTICE OF THE ENGINEERS BEFORE COMMENCEMENT OF THE WORK.
DIMENSION	ALL DIMENSIONS ARE TO BE READ AND NOT TO BE MEASURED.
CSEB MASONRY SPEC.	ALL CSEB MASONRY WALLS SHALL BE CONSTRUCTED FROM COMPRESSED EARTH BLOCK WITH MIN. CRUSHING STRENGTH OF 7.5 N/mm ² ON GROSS AREA UNLESS OTHERWISE SPECIFIED.
CONC. SPEC.	ALL CONCRETE MIX M25 UNLESS OTHERWISE SPECIFIED.
REINFORCEMENT	INDICATE TMT STEEL YIELD STRENGTH 500 N/mm ²
COVER	CLEAR COVER TO MAIN STEEL IS AS FOLLOWS: FOOTINGS : SIDES & TOP : 50 mm BOTTOM : 50 mm COLUMNS & PEDESTALS : 40 mm BEAMS & LINTELS : 30 mm SLABS : 25 mm
LAPS/SPLICES	LAP LENGTH IS FIFTY TIMES BAR DIAMETER
FOR TENDER PURPOSE ONLY	
No.	Date.
Revisions	
Date	Prints Issued to
Date	Prints Issued to
Distribution of Prints	
Consultants	
<input checked="" type="checkbox"/> Structural Consultants VINOD SHAH Consulting Engineers Pvt. Ltd.	
<input type="checkbox"/> Services Consultants DBHMS	
<input type="checkbox"/> Landscape Consultants Earthscapes Consultancy Pvt Ltd	
<input type="checkbox"/> Road and Pathways Consultants Arhnm Infra Consultants LLP	
Project	
Nalanda University, Rajgir, Bihar	
Title	
STRUCTURAL G.A. DRAWINGS OF GROUND FLOOR SILL & LINTEL LVL PLAN AND DETAILS FOR FACULTY HOUSING (APPT. TYPE 2)	
Dealt : DILIP	Drawing No.
Checked : AJ	NUC- FAH(2)-S-A.4
Scale : 1:50, 1:25	
Date : 07/09/2016	
VASTU SHILPA CONSULTANTS Architects Planners Urban Designers	
'Sangath', Thaltej Road, Ahmedabad - 380054 Phone: 079 - 27454537 Fax: 079 - 27452006 www.sangath.org e-mail: vsc@sangath.org	