



SECTION 1-1

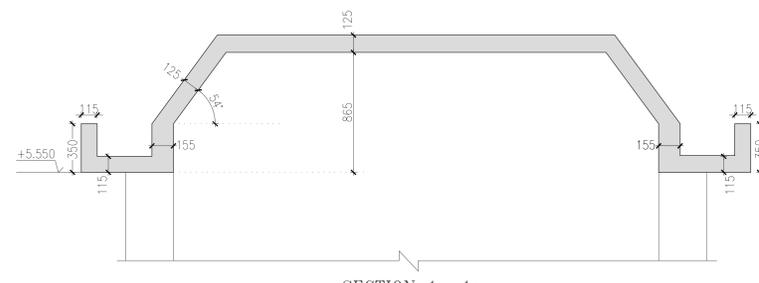


SECTION 1a-1a




SECTION 2-2

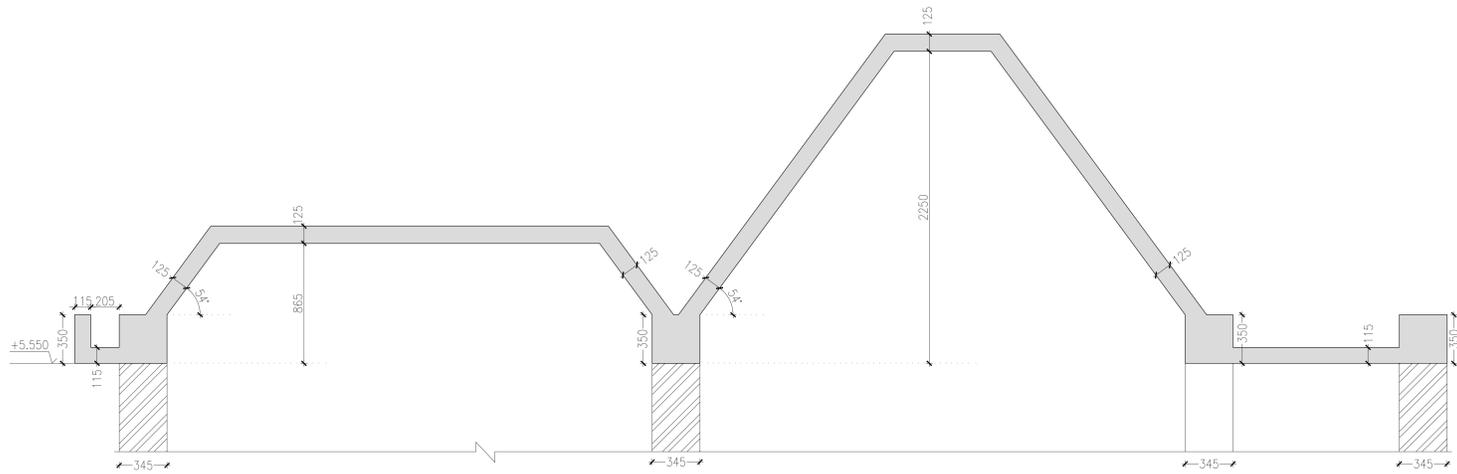


SECTION 3-3

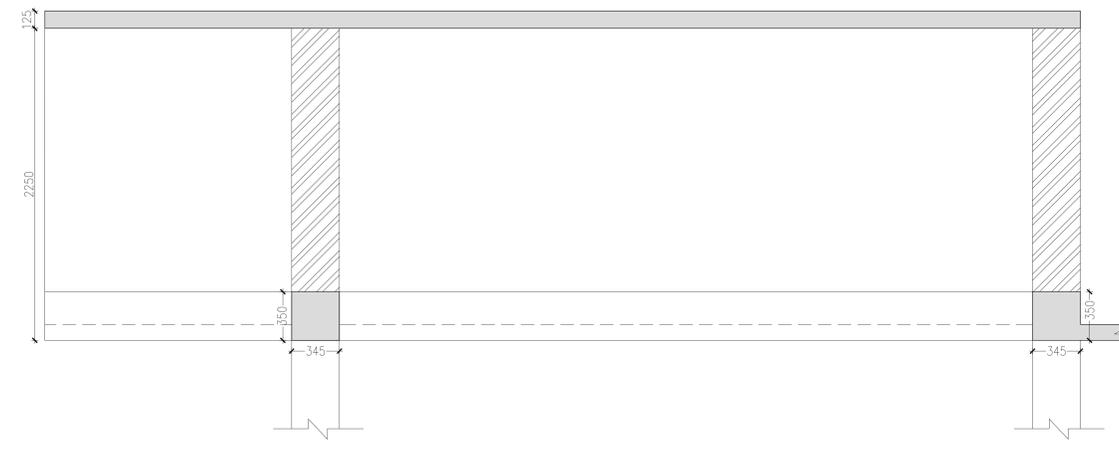


SECTION 4-4

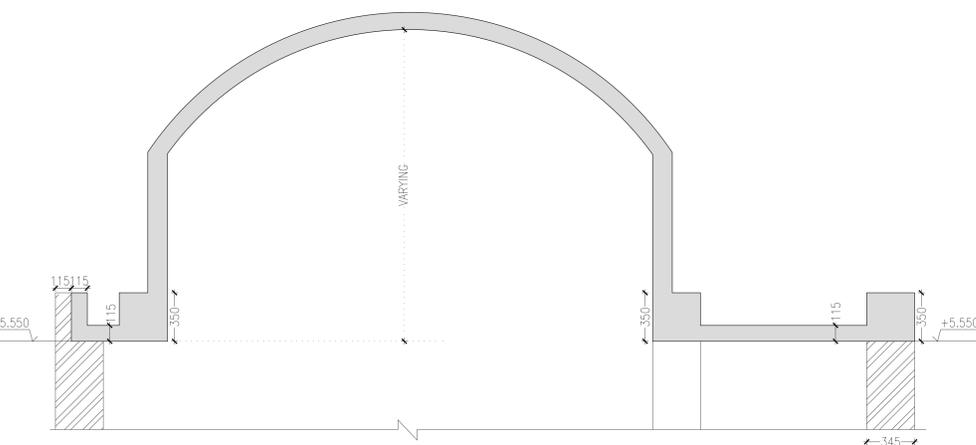


SECTION 5-5

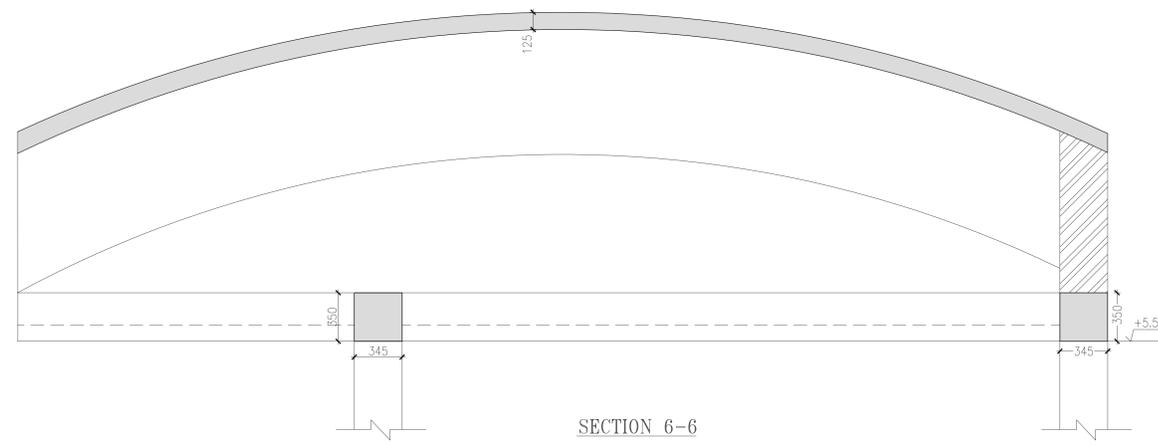

SECTION 6-6

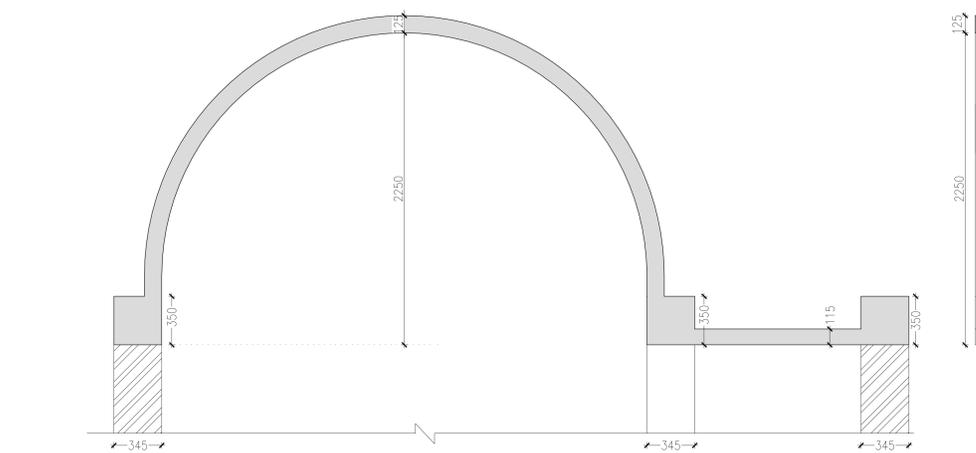

SECTION 7-7

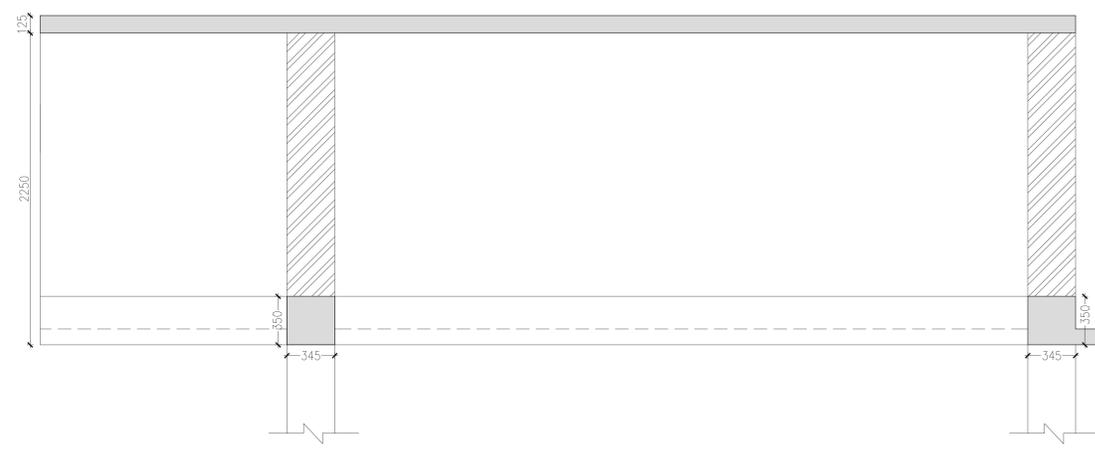

SECTION 8-8

NOTES:

| DETAIL | REMARKS |
|--------------------|--|
| REFERENCE | ALL DIMENSIONS TO BE CHECKED AND CORRELATED WITH ALL RELATED DRAWINGS AND ANY AMBIGUITY SHALL BE IMMEDIATELY BROUGHT TO THE NOTICE OF THE ENGINEERS BEFORE COMMENCEMENT OF THE WORK. |
| DIMENSION | ALL DIMENSIONS ARE TO BE READ AND NOT TO BE MEASURED. |
| CSEB MASONRY SPEC. | ALL CSEB MASONRY WALLS SHALL BE CONSTRUCTED FROM COMPRESSED EARTH BLOCK WITH MIN. CRUSHING STRENGTH OF 7.5 N/mm ² ON GROSS AREA UNLESS OTHERWISE SPECIFIED. |
| CONC. SPEC. | ALL CONCRETE MIX M25 UNLESS OTHERWISE SPECIFIED. |
| REINFORCEMENT | INDICATE TMT STEEL YIELD STRENGTH 500 N/mm ² |
| COVER | CLEAR COVER TO MAIN STEEL IS AS FOLLOWS: FOOTINGS : SIDES & TOP :50 mm BOTTOM :50 mm COLUMNS & PEDESTALS :40 mm BEAMS & LINTELS :30 mm SLABS :25 mm |
| LAPS/SPICES | LAP LENGTH IS FIFTY TIMES BAR DIAMETER |
| SPECIAL NOTE : | THIS BUILDING IS DESIGNED FOR G+1 STOREY ONLY & NO FUTURE PROVISION IS CONSIDERED. |

FOR TENDER PURPOSE ONLY

| No. | Date. | Remarks. |
|-----|-------|----------|
| | | |
| | | |

Revisions

| Date | Prints | Issued to | Date | Prints | Issued to |
|------|--------|-----------|------|--------|-----------|
| | | | | | |

Distribution of Prints

| Date | Prints | Issued to | Date | Prints | Issued to |
|------|--------|-----------|------|--------|-----------|
| | | | | | |

- Consultants
- **Structural Consultants**
VINOD SHAH Consulting Engineers Pvt. Ltd.
 - **Services Consultants**
DBHMS
 - **Landscape Consultants**
Earthscapes Consultancy Pvt Ltd
 - **Road and Pathways Consultants**
Arhmm Infra Consultants LLP

Project
Nalanda University, Rajgir, Bihar

Title
STRUCTURAL G.A. DRAWINGS OF SECTIONS FOR FIRST FLOOR LINTEL & TERRACE FOR FACULTY HOUSING (ROW HOUSE TYPE) (3-Units)

Dealt : HS
Checked : AJ
Scale : 1:50, 1:25
Date : 07/09/2016

Drawing No.
NUC- FRH - S-B.6.2

VASTU SHILPA CONSULTANTS
Architects | Planners | Urban Designers

*Sangath| Thaltej Road, Ahmedabad - 380054
Phone: 079 - 27454537 Fax: 079 - 27452006
www.sangath.org e-mail: vsc@sangath.org