



SECTION 1-1

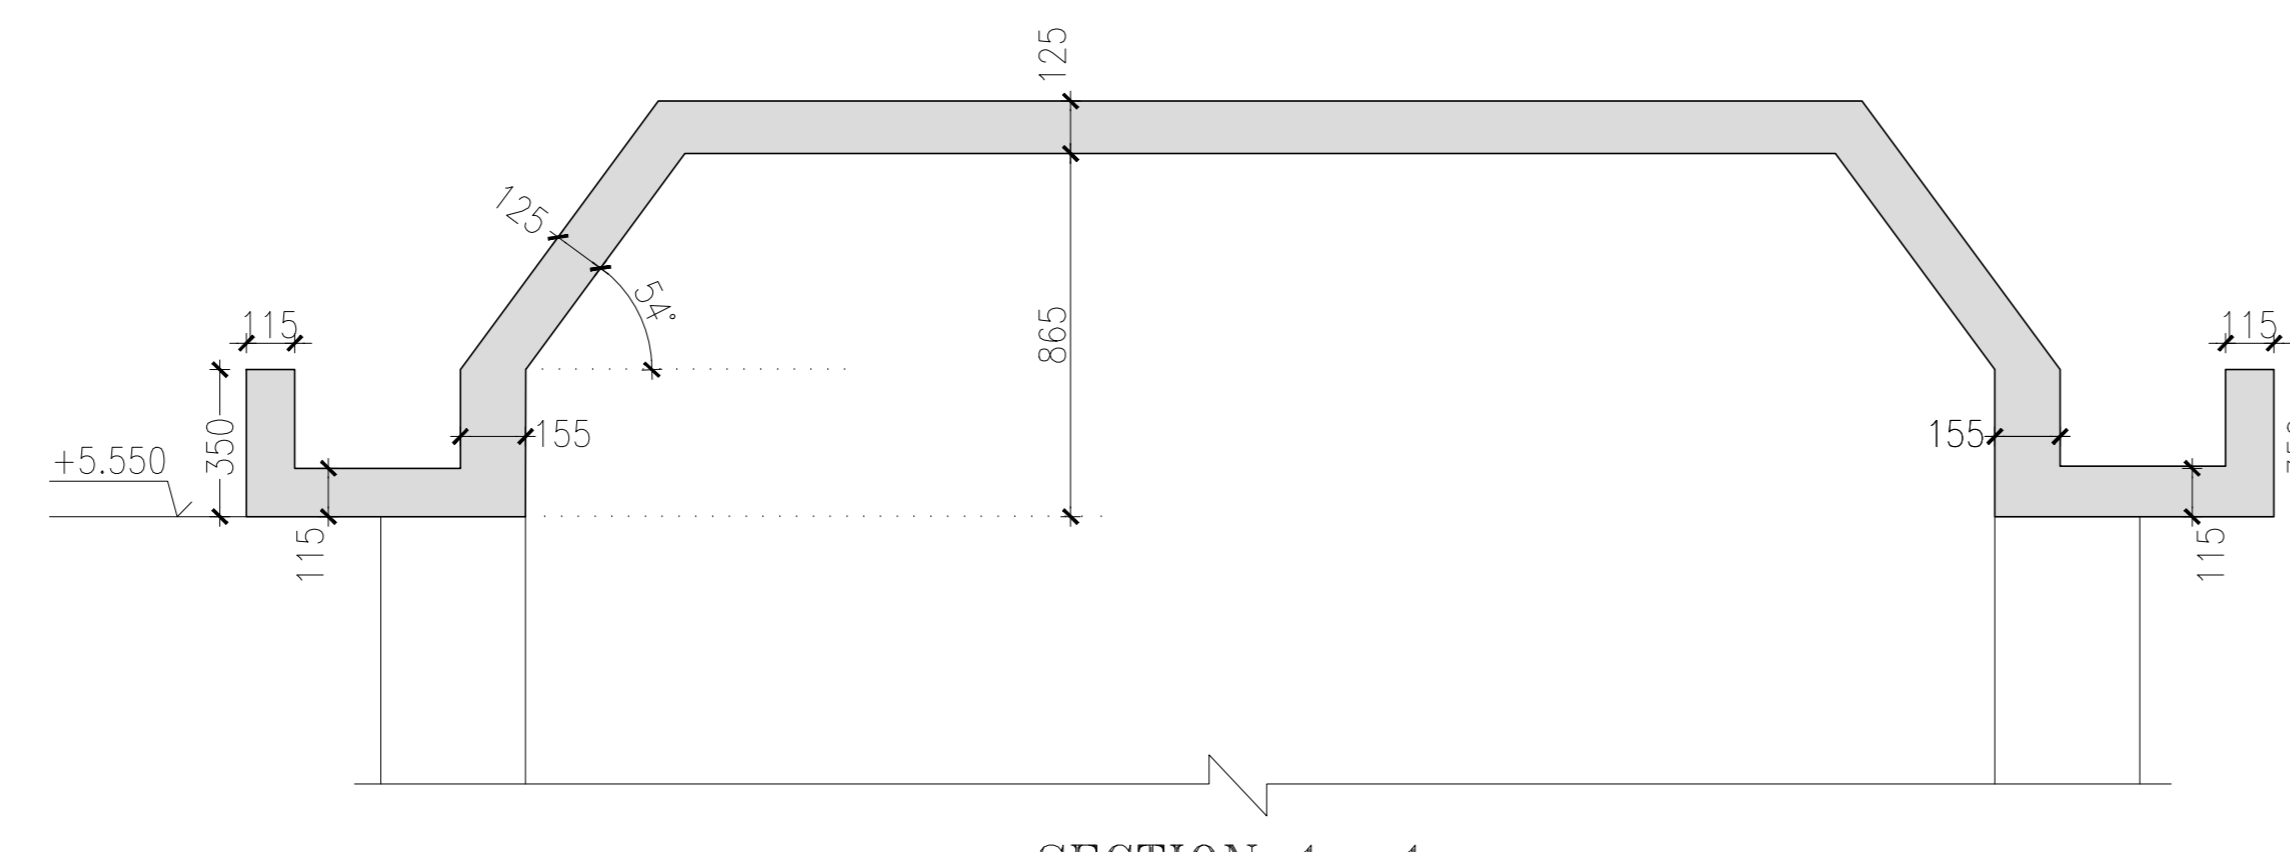

SECTION 1a-1a




SECTION 2-2

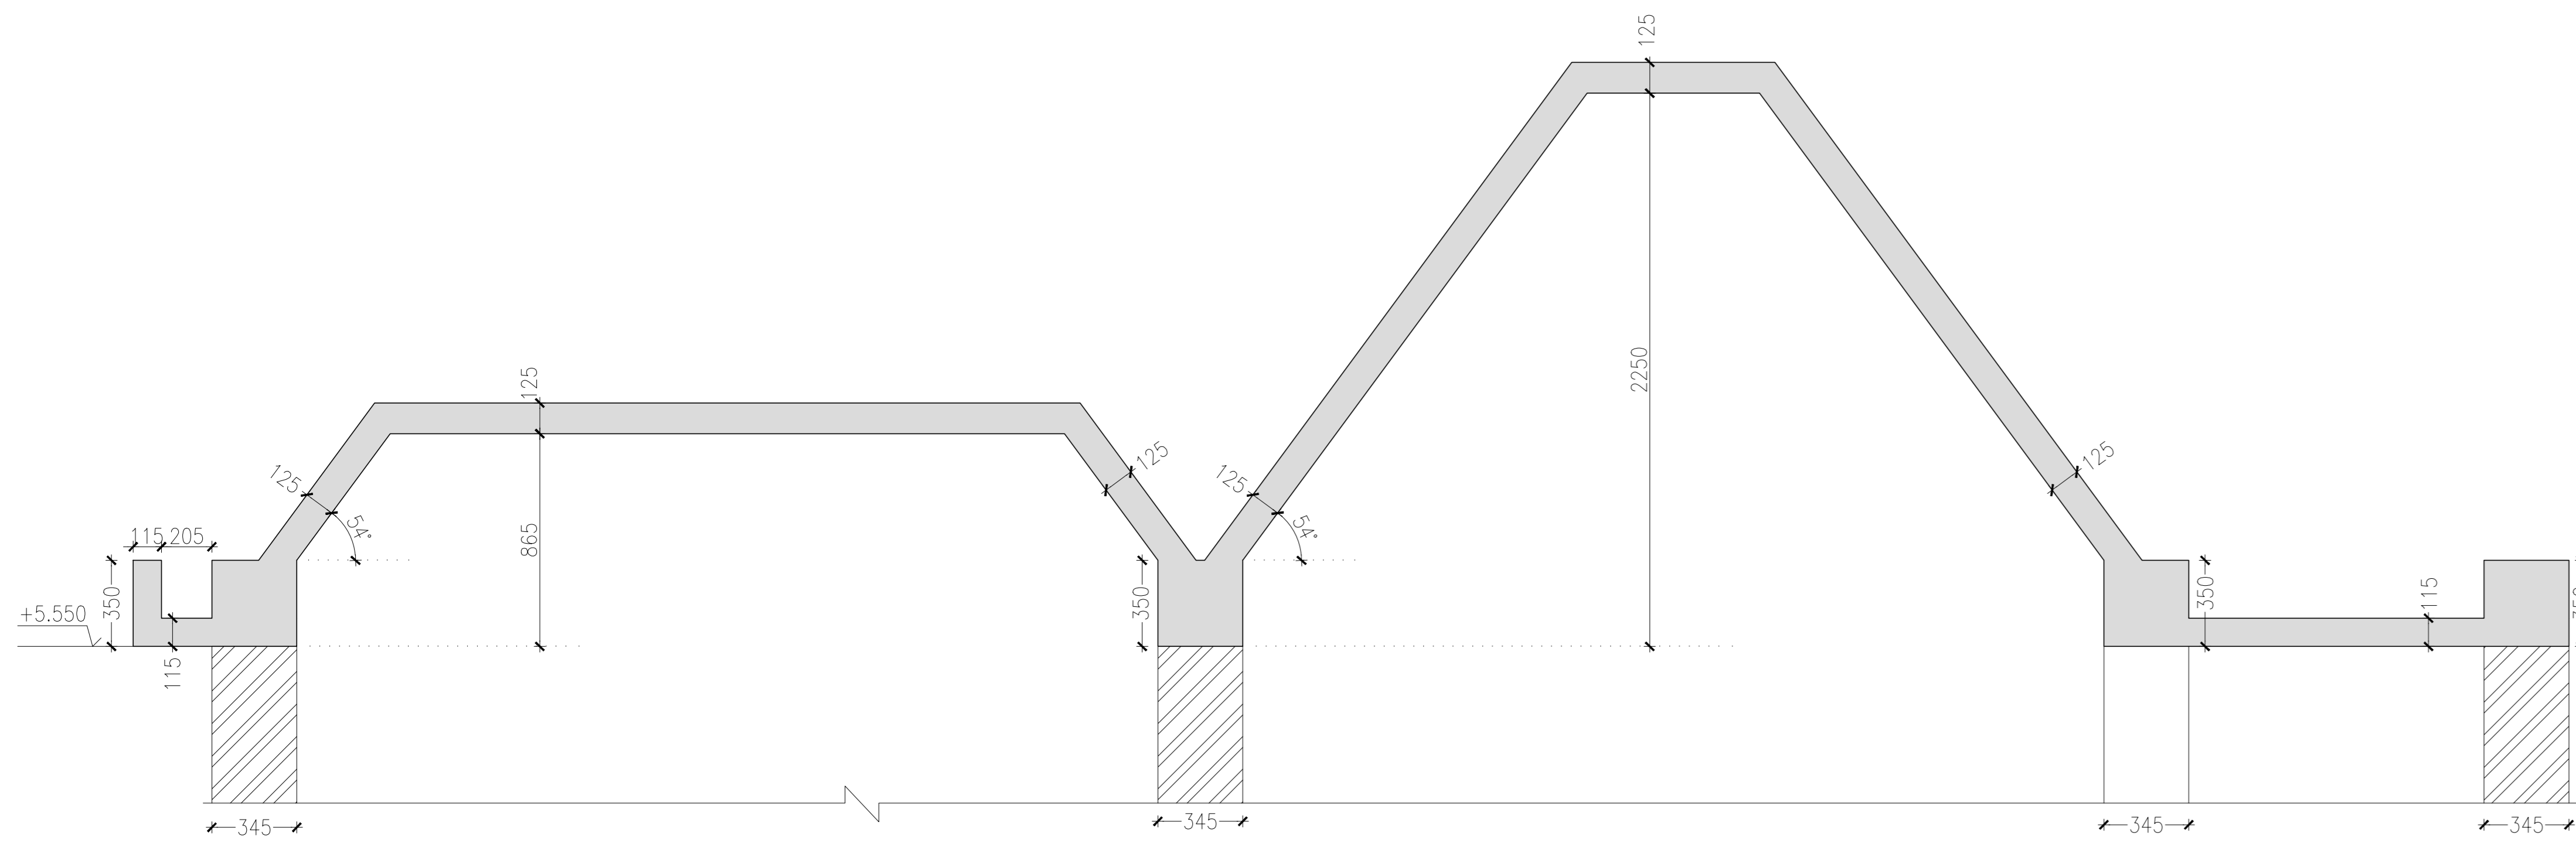


SECTION 3-3



SECTION 4-4

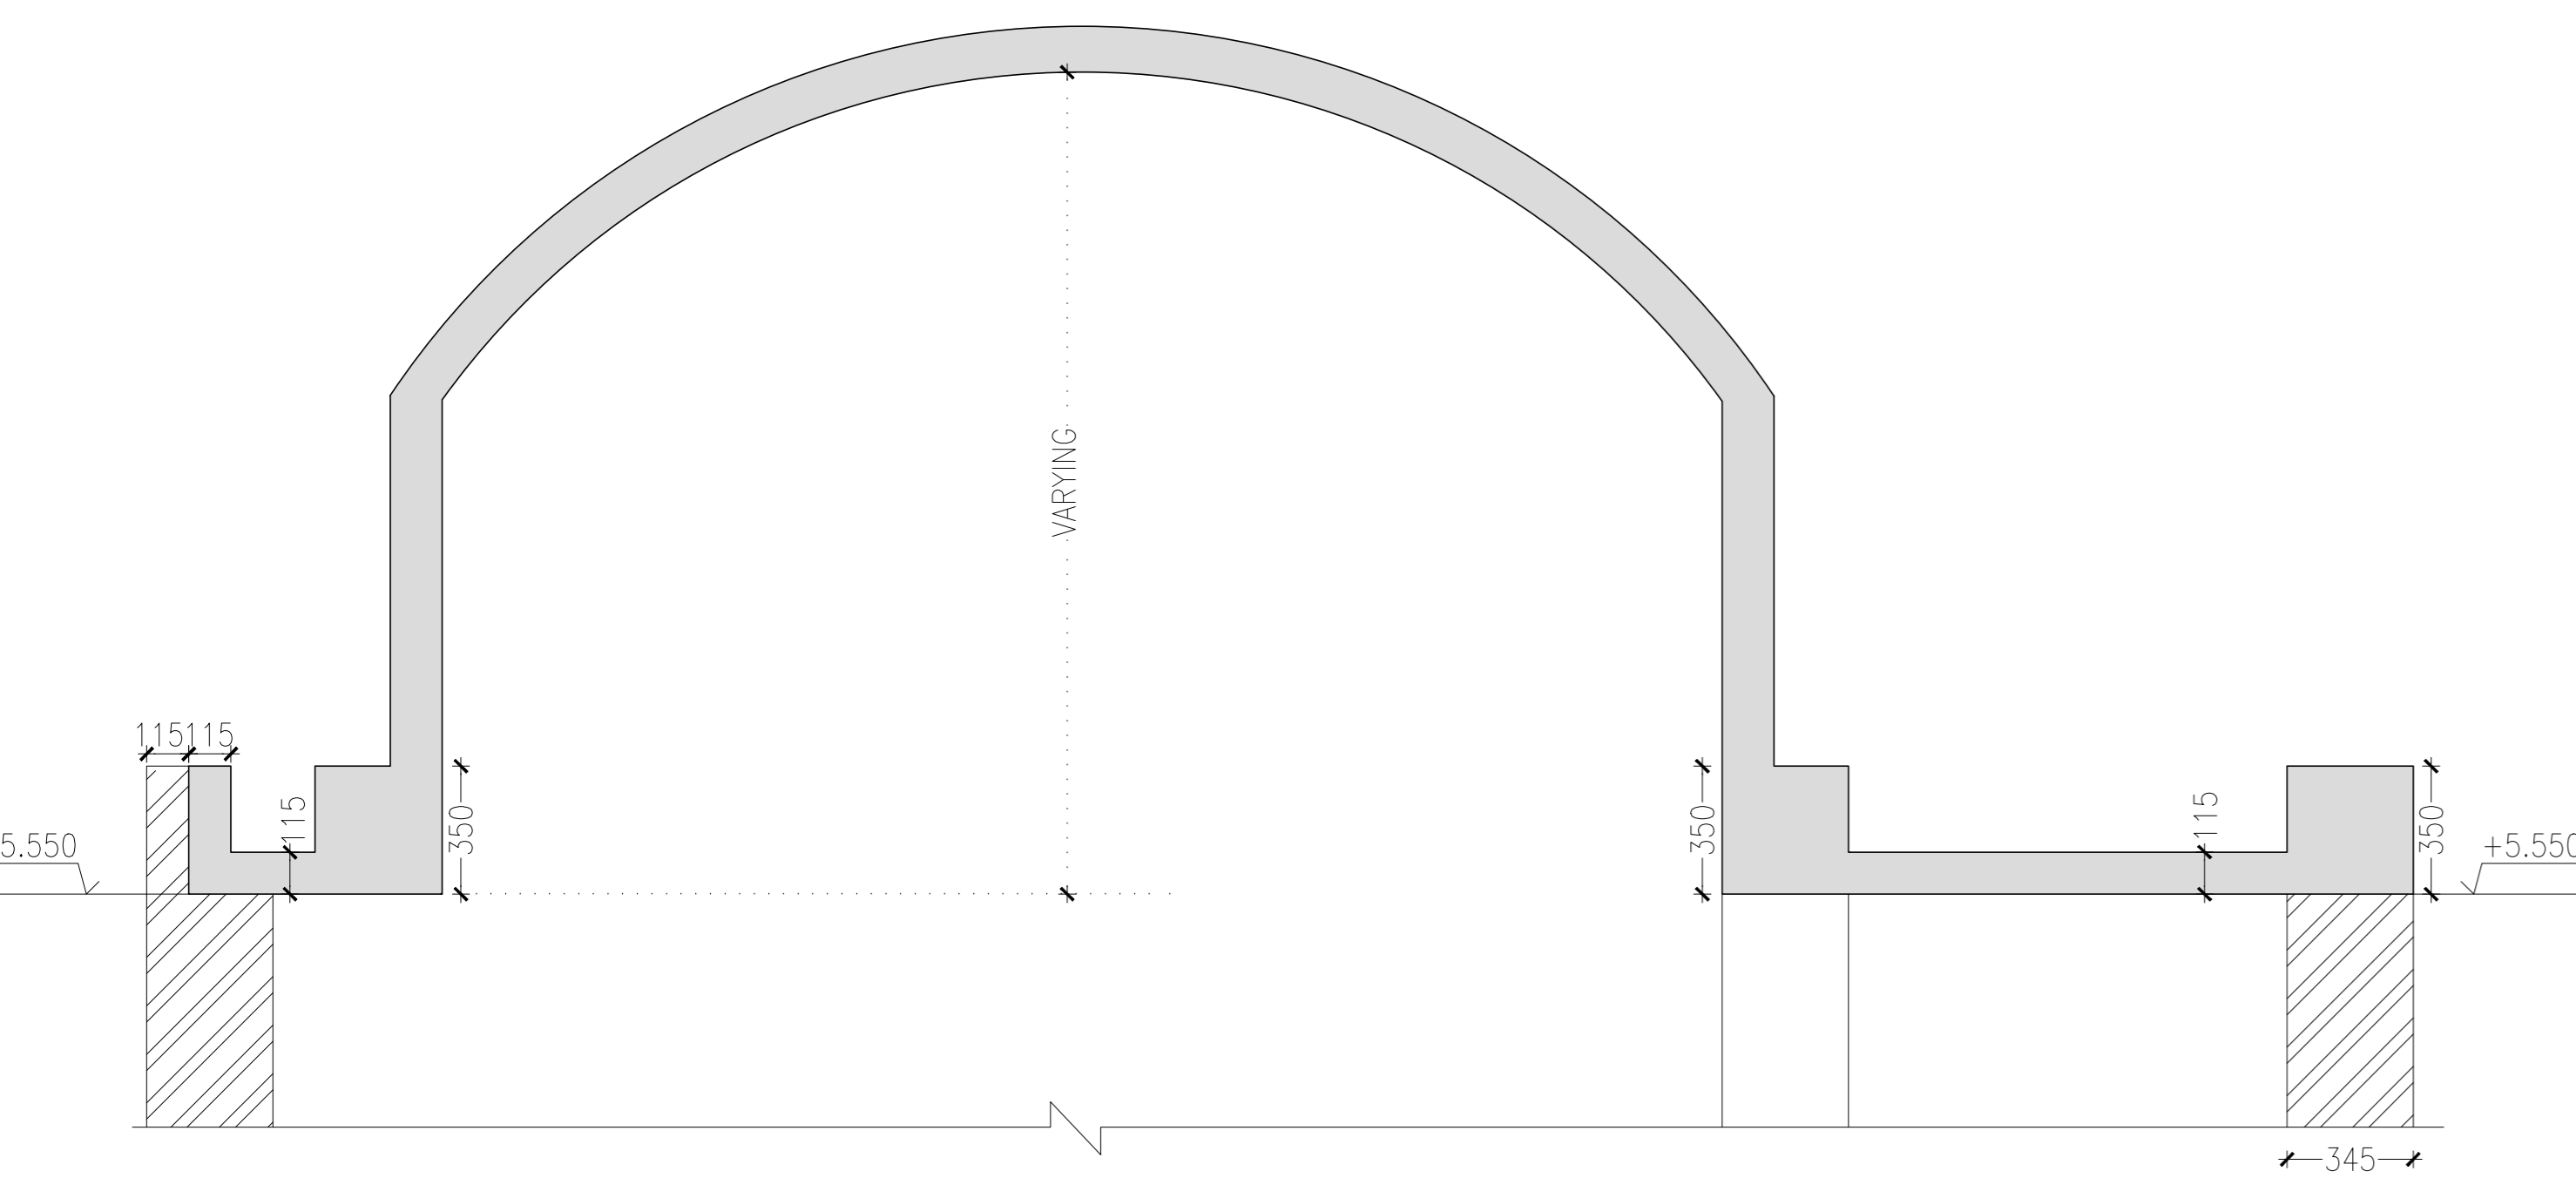

SECTION 5-5

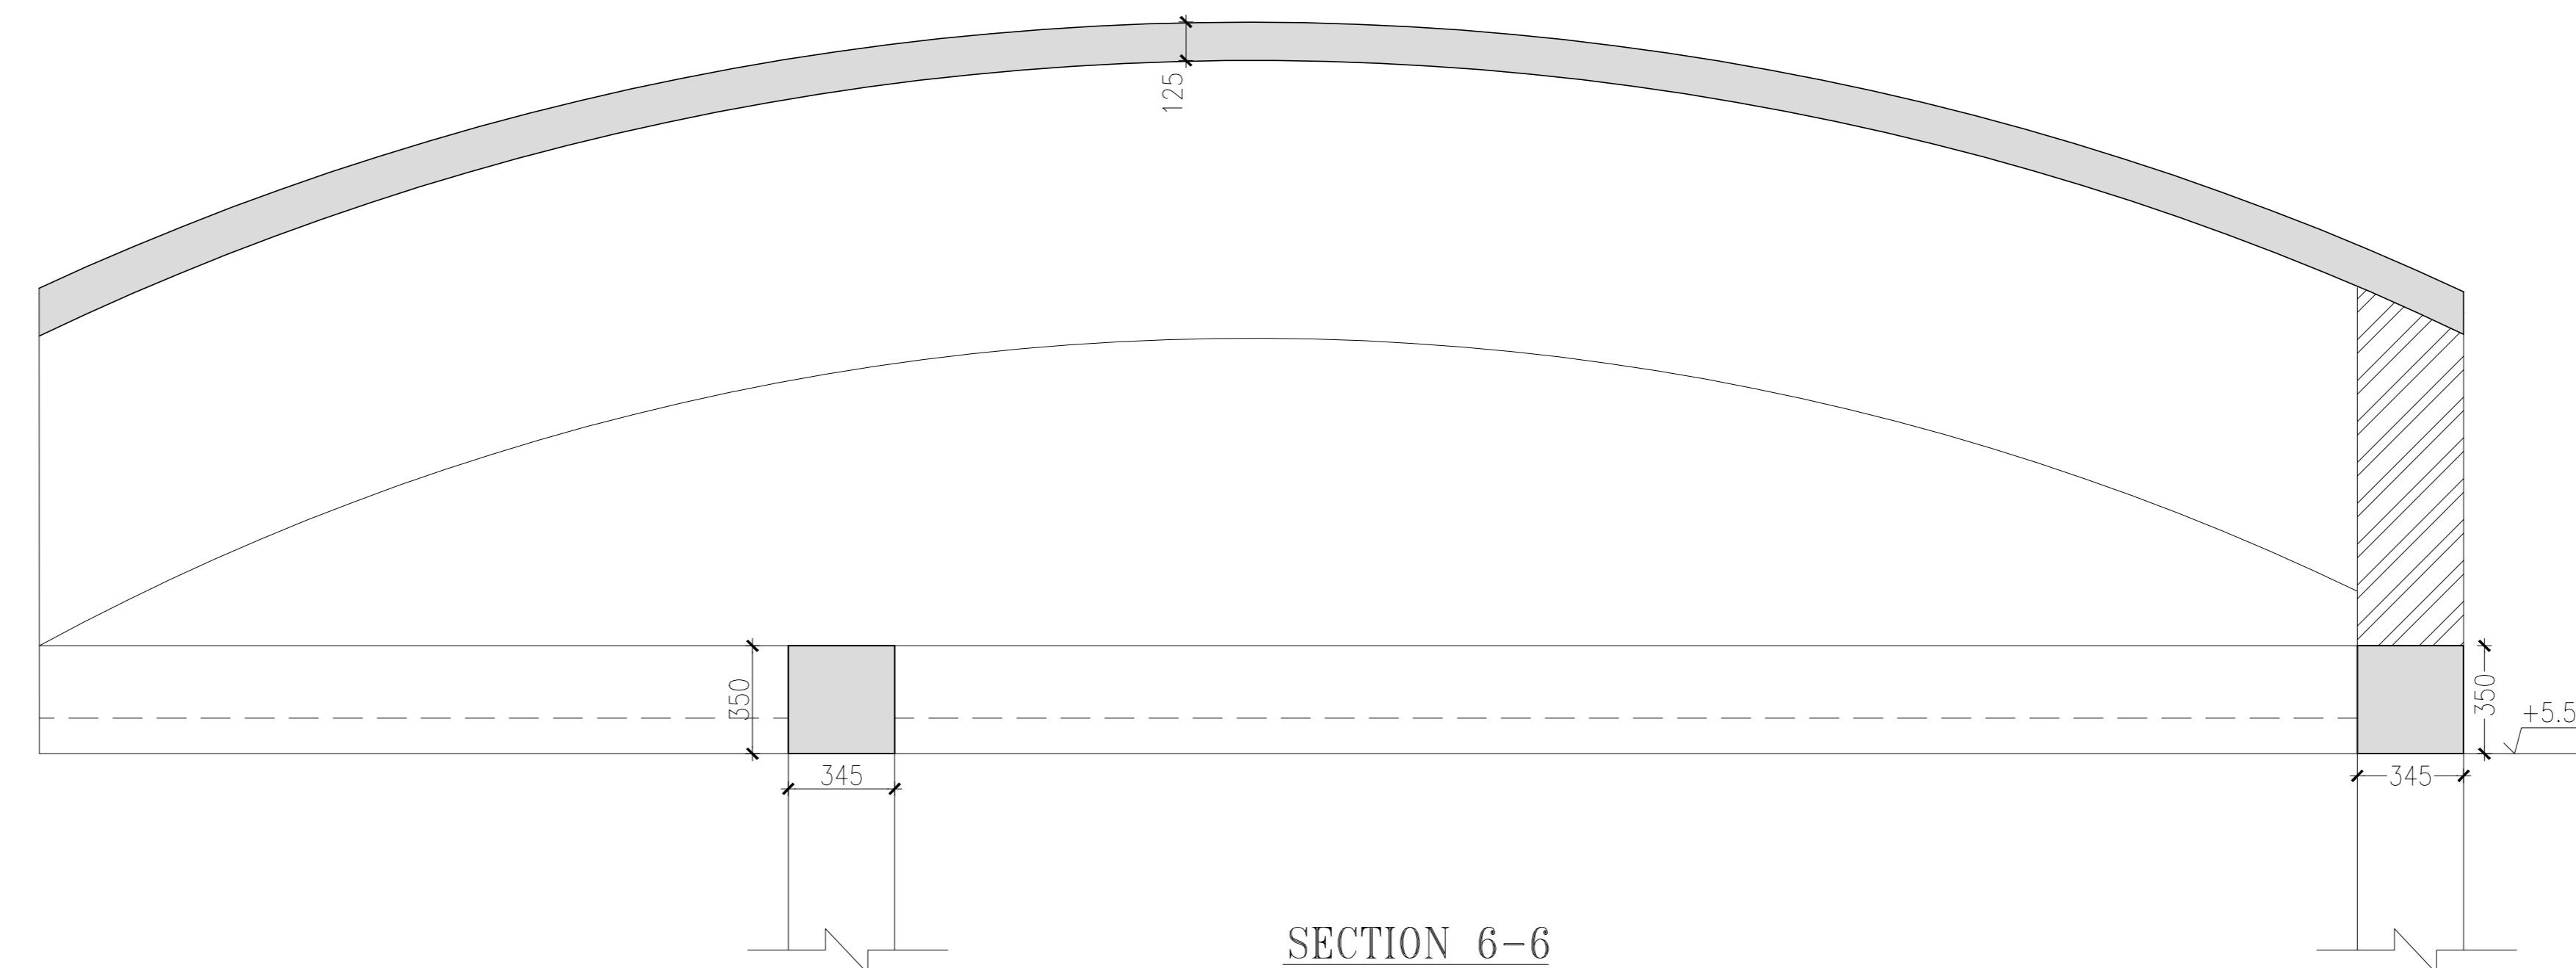

SECTION 6-6

NOTES:	
DETAIL	REMARKS
REFERENCE	ALL DIMENSIONS TO BE CHECKED AND CORRELATED WITH ALL RELATED DRAWINGS AND ANY AMBIGUITY SHALL BE IMMEDIATELY BROUGHT TO THE NOTICE OF THE ENGINEERS BEFORE COMMENCEMENT OF THE WORK.
DIMENSION	ALL DIMENSIONS ARE TO BE READ AND NOT TO BE MEASURED.
CSEB MASONRY SPEC.	ALL CSEB MASONRY WALLS SHALL BE CONSTRUCTED FROM COMPRESSED EARTH BLOCK WITH MIN. CRUSHING STRENGTH OF 7.5 N/mm <sup>2</sup> ON GROSS AREA UNLESS OTHERWISE SPECIFIED.
CONC. SPEC.	BRICK MASONRY SHALL BE BEDDED WITH CEMENT : SAND MORTAR IN PROPORTION OF 1:4 UNLESS OTHERWISE SPECIFIED.
REINFORCEMENT	ALL CONCRETE MIX M25 UNLESS OTHERWISE SPECIFIED.
COVER	INDICATE TMT STEEL YIELD STRENGTH 500 N/mm <sup>2</sup>
LAPS/SPLICES	CLEAR COVER TO MAIN STEEL IS AS FOLLOWS
SPECIAL NOTE	FOOTINGS : :50 mm
	SIDES & TOP : :50 mm
	BOTTOM : :50 mm
	COLUMNS & PEDESTALS : :40 mm
	BEAMS & LINTELS : :30 mm
	SLABS : :25 mm
	LAP LENGTH IS FIFTY TIMES BAR DIAMETER
	THIS BUILDING IS DESIGNED FOR G+1 STOREY ONLY & NO FUTURE PROVISION IS CONSIDERED.

FOR TENDER PURPOSE ONLY		
No.	Date.	Remarks.

Revisions		
Date	Prints	Issued to

Date	Prints	Issued to	Date	Prints	Issued to

Distribution of Prints		

- Consultants
- Structural Consultants**  
VINOD SHAH Consulting Engineers Pvt. Ltd.
  - Services Consultants**  
DBHMS
  - Landscape Consultants**  
Earthscapes Consultancy Pvt Ltd
  - Road and Pathways Consultants**  
Arhmm Infra Consultants LLP

Project  
**Nalanda University, Rajgir, Bihar**

Title  
**STRUCTURAL G.A. DRAWINGS OF SECTIONS FOR FIRST FLOOR LINTEL & TERRACE FOR FACULTY HOUSING (ROW HOUSE TYPE) (2-Units)**

Dealt : HS	Drawing No.
Checked : AJ	NUC- FRH-S-A.6.2
Scale : 1:50, 1:25	
Date : 07/09/2016	

**VASTU SHILPA CONSULTANTS**  
Architects | Planners | Urban Designers

\*Sangath\*, Thaltej Road, Ahmedabad - 380054  
Phone: 079 - 27454537 Fax: 079 - 27452006  
www.sangath.org e-mail: vsc@sangath.org