

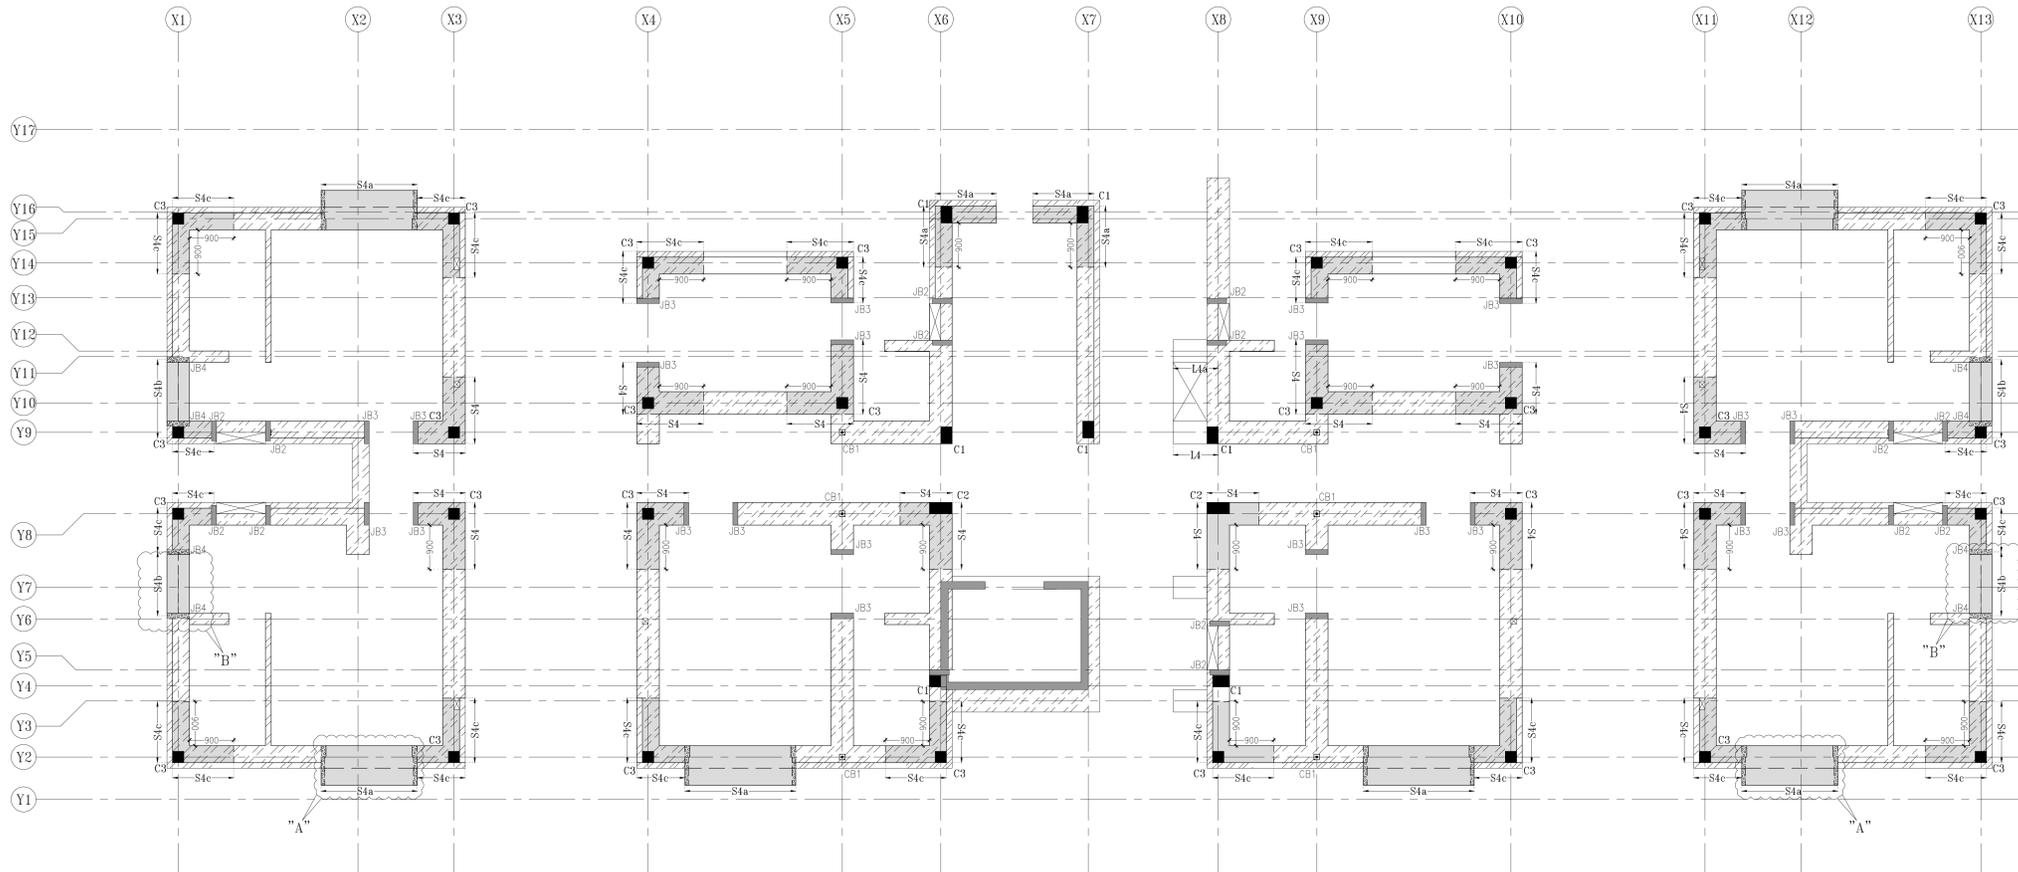


TYPICAL FLOOR LINTEL PLAN AT +5.400/+8.700/+12.00M LVL.

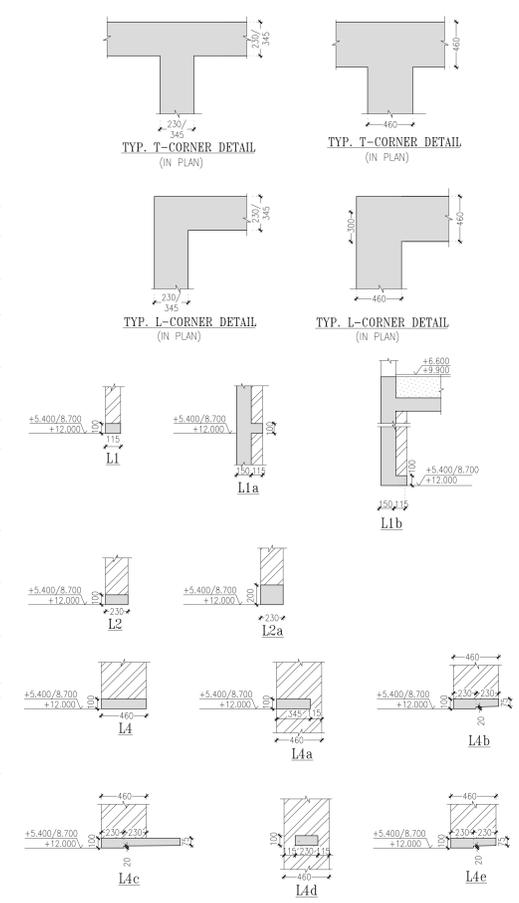

TYPICAL FLOOR SILL PLAN AT +4.185/7.485/10.785 LVL.

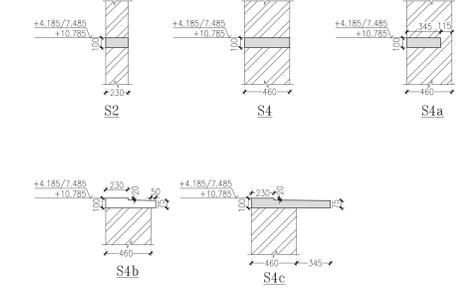

NOTES:		
DETAIL	REMARKS	
REFERENCE	ALL DIMENSIONS TO BE CHECKED AND CORRELATED WITH ALL RELATED DRAWINGS AND ANY AMBIGUITY SHALL BE IMMEDIATELY BROUGHT TO THE NOTICE OF THE ENGINEERS BEFORE COMMENCEMENT OF THE WORK.	
DIMENSION	ALL DIMENSIONS ARE TO BE READ AND NOT TO BE MEASURED.	
CSEB MASONRY SPEC.	ALL CSEB MASONRY WALLS SHALL BE CONSTRUCTED FROM COMPRESSED EARTH BLOCK WITH MIN. CRUSHING STRENGTH OF 7.5 N/mm ² ON GROSS AREA UNLESS OTHERWISE SPECIFIED.	
CONC. SPEC.	ALL CONCRETE MIX M25 UNLESS OTHERWISE SPECIFIED.	
REINFORCEMENT	INDICATE TMT STEEL YIELD STRENGTH 500 N/mm ²	
COVER	CLEAR COVER TO MAIN STEEL IS AS FOLLOWS: FOOTINGS : SIDES & TOP : 50 mm BOTTOM : 50 mm COLUMNS & PEDESTALS : 40 mm BEAMS & LINTELS : 30 mm SLABS : 25 mm	
LAPS/ SPLICES	LAP LENGTH IS FIFTY TIMES BAR DIAMETER	
FOR TENDER PURPOSE ONLY		
No.	Date.	Remarks.
Revisions		
Date	Prints	Issued to
Date	Prints	Issued to
Distribution of Prints		
Consultants		
<ul style="list-style-type: none"> ● Structural Consultants VINOD SHAH Consulting Engineers Pvt. Ltd. ○ Services Consultants DBHMS ○ Landscape Consultants Earthscapes Consultancy Pvt Ltd ○ Road and Pathways Consultants Arhnm Infra Consultants LLP 		
Project		
Nalanda University, Rajgir, Bihar		
Title		
STRUCTURAL G.A. DRAWINGS OF TYPICAL FLOOR SILL & LINTEL LVL. PLAN AND DETAILS FOR FACULTY HOUSING (APPT. TYPE-2)		
Dealt :	DILIP	Drawing No.
Checked :	AJ	NUC- FAH(2)-S-A.6
Scale :	1:50, 1:25	
Date :	07/09/2016	
VASTU SHILPA CONSULTANTS Architects Planners Urban Designers		
'Sangath', Thaltej Road, Ahmedabad - 380054 Phone: 079 - 27454537 Fax: 079 - 27452006 www.sangath.org e-mail: vsc@sangath.org		