



-WASH BASIN

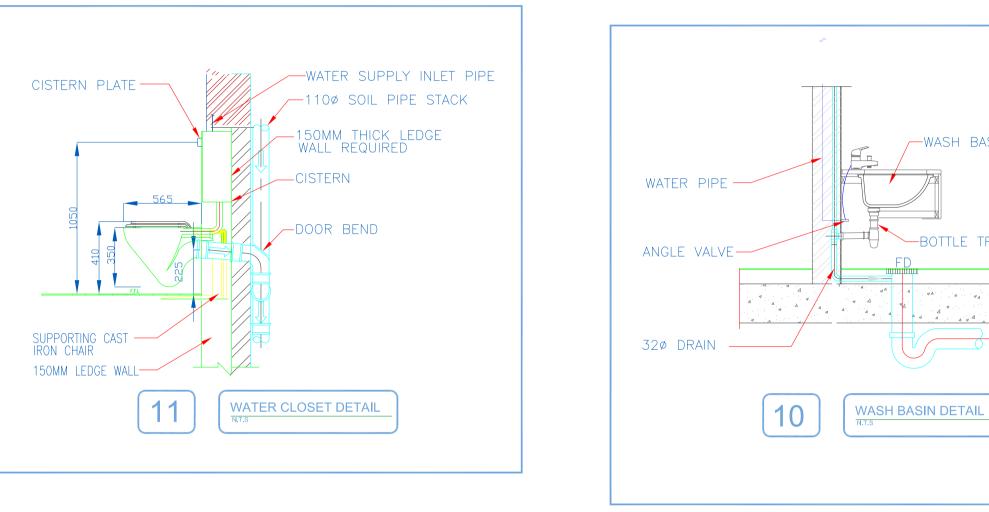

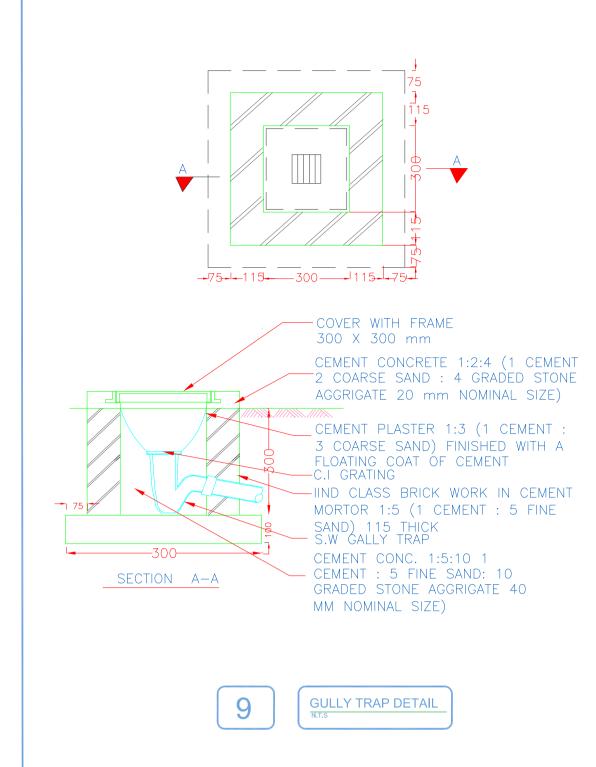

100mm thick R.C.C. SLAB 1:2:4 BRICK -

MASONRY IN CEMENT

C.CONC.BENCHING 1:2:4 200 mm thick CEMENT CONC.1:4:8

FOOT REST AT ---


300mm SPACING (AS


PER SPECIFICATION)


COATED FOOT REST 300 C/C


12mm th. CEMENT PLASTER 1:3 WITH FLOATING CAOT OF NEAT CEMENT


MORTAR 1:5

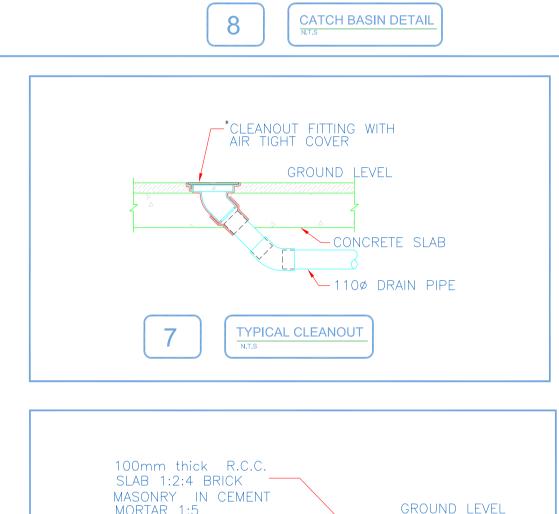


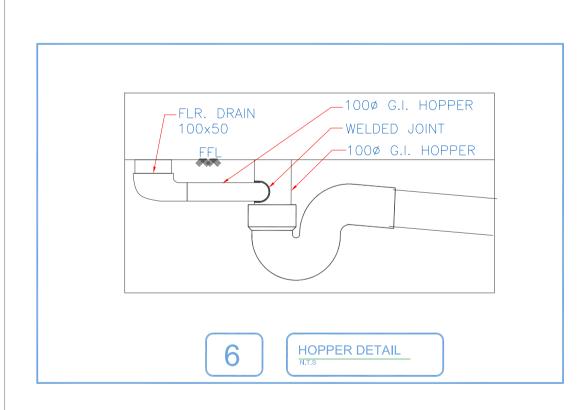

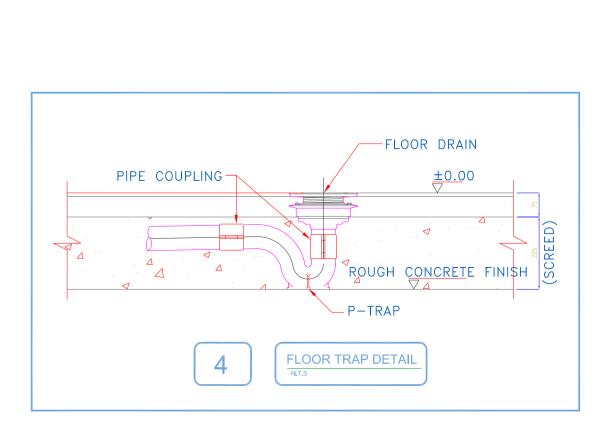

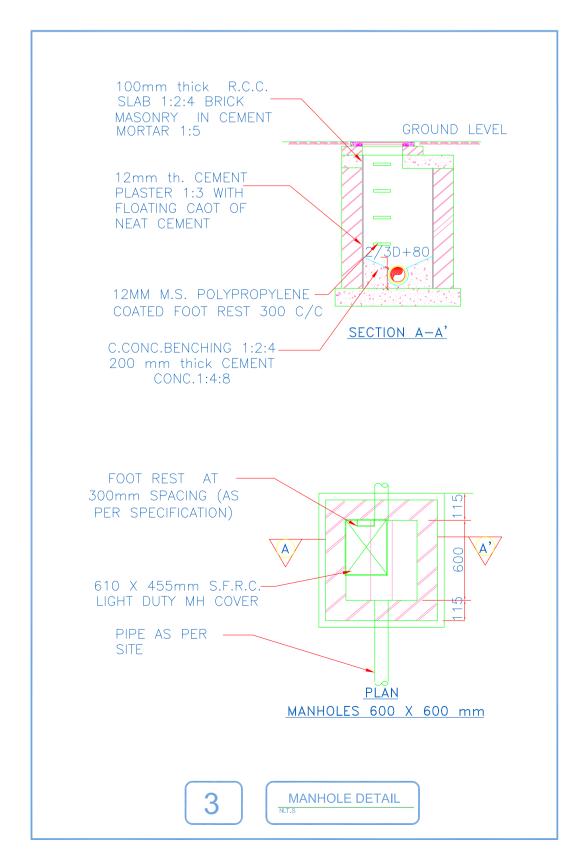


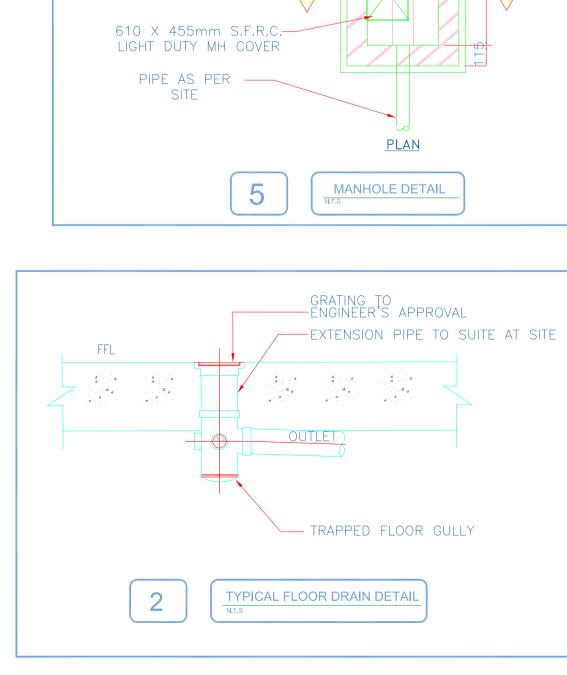


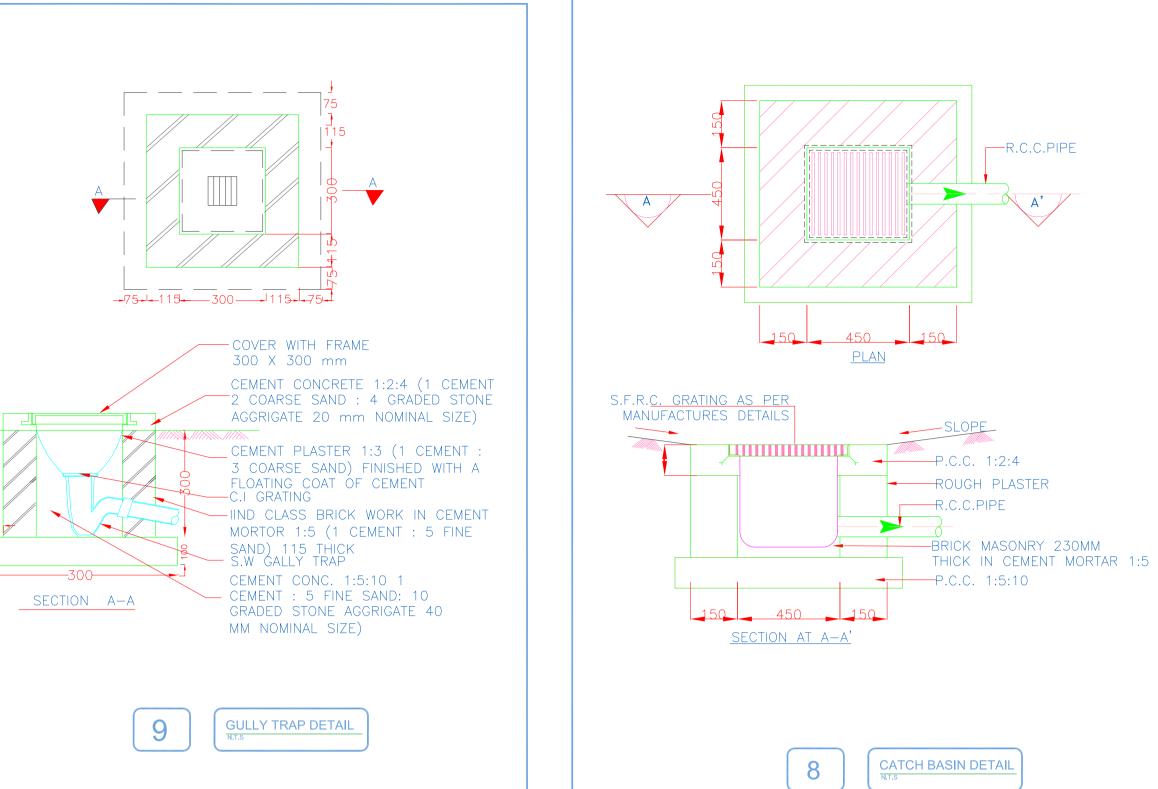


GROUND LEVEL

SECTION A-A'

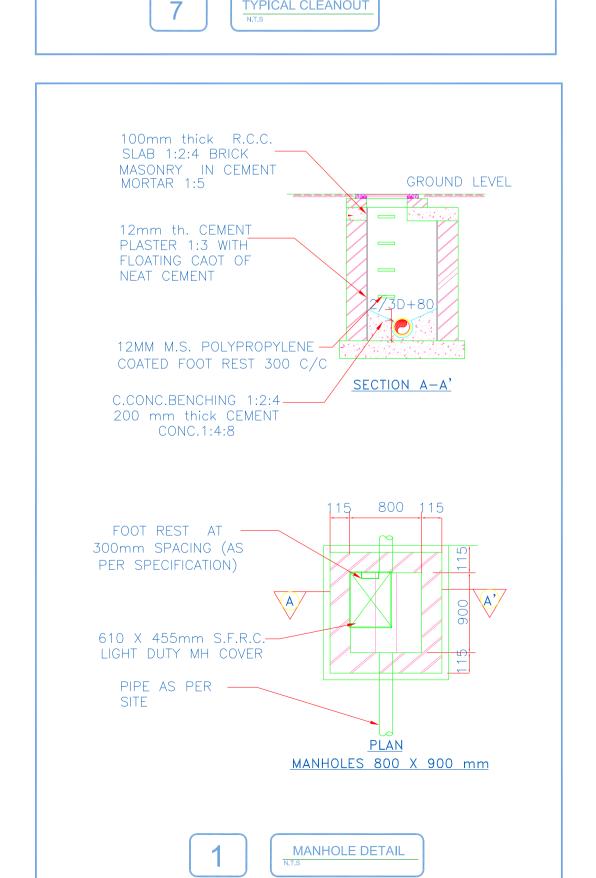

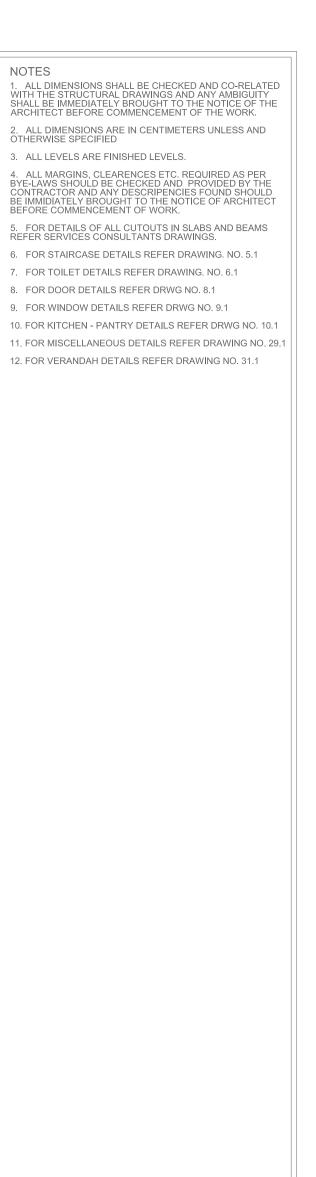

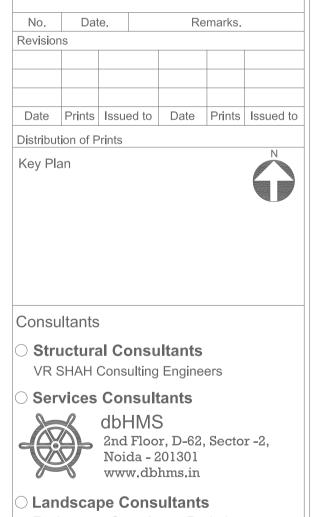

Earthscapes Consultancy Pvt Ltd

Road and Pathways Consultants Arhmm Infra Consultants LLP

FOR TENDER

Nalanda University, Rajgir, Bihar

TYPICAL DETAILS - PLUMBING

Drawing No. Dealt: JK NUC(1)-MSH-P6.1 Checked: AT Scale: NTS Aprd By: ∨M Date: 27.05.2015

VASTU SHILPA CONSULTANTS Architects I Planners I Urban Designers

'Sangath', Thaltej Road, Ahmedabad - 380054 Phone: 079 - 27454537 Fax: 079 - 27452006 www.sangath.org e-mail: vsc@sangath.org