






Drawing and design are the property of Vastu Shilpa Consultants and are not to be copied or used without their permission.

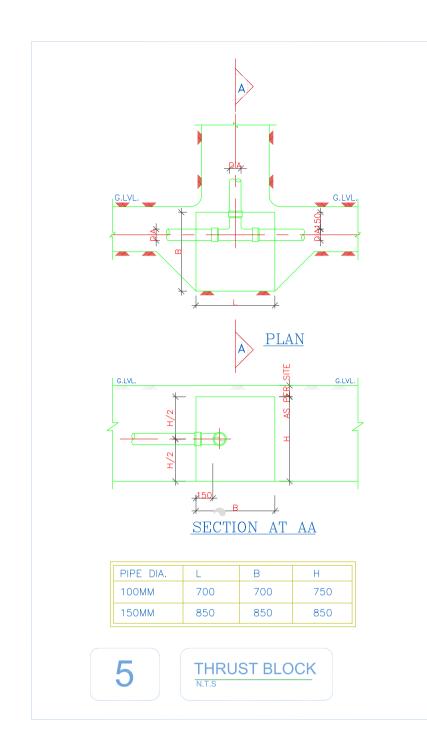

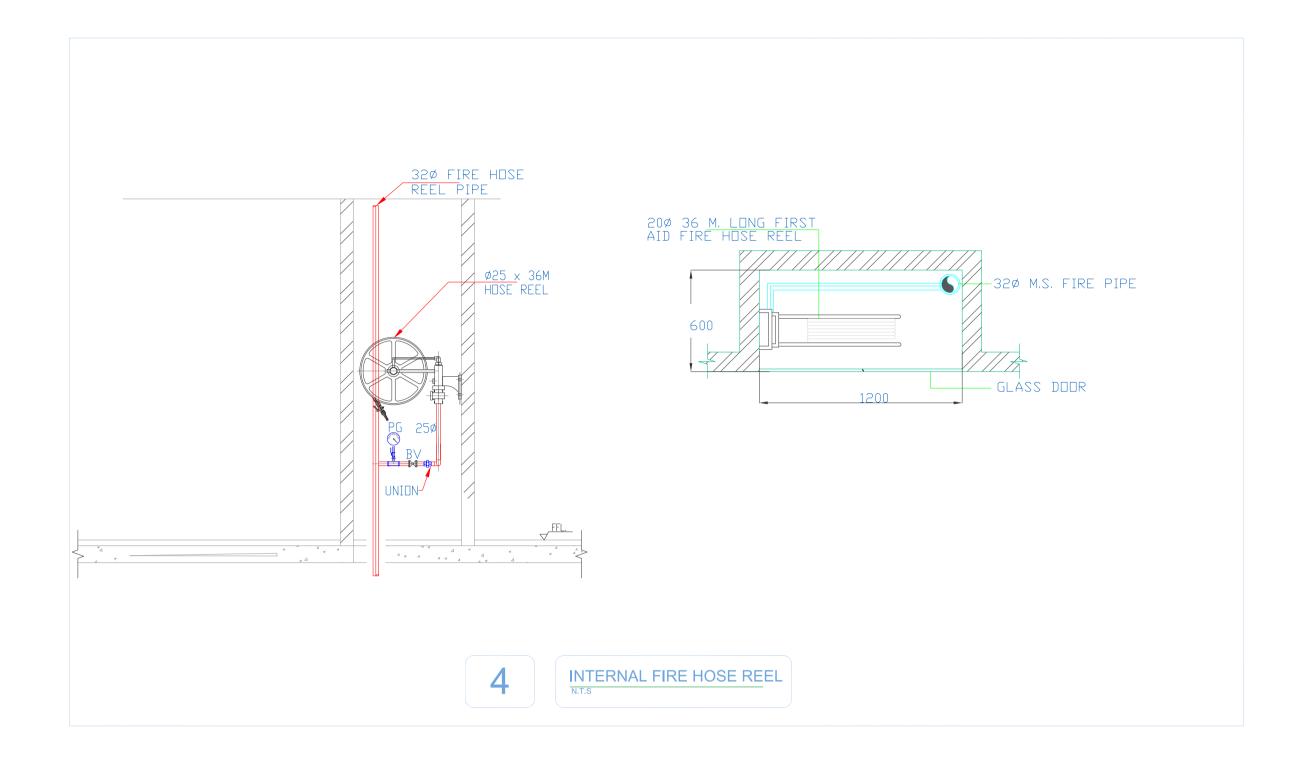

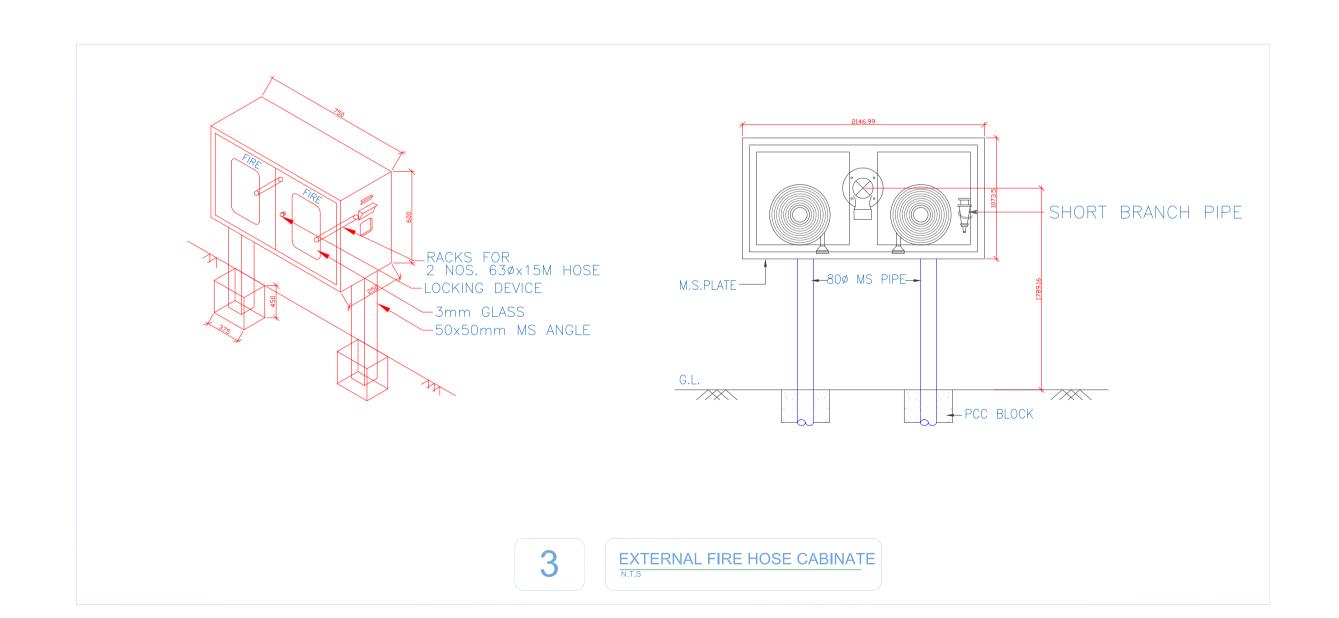

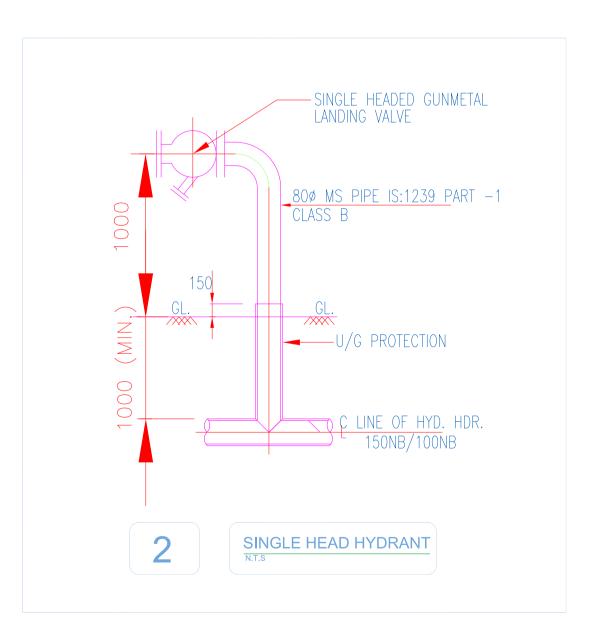

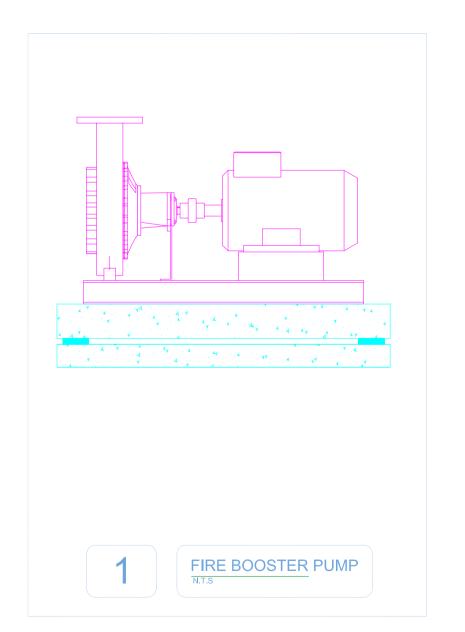

TYPICAL DETAILS - FIRE FIGHTING



NOTES ALL DIMENSIONS SHALL BE CHECKED AND CO-RELATED WITH THE STRUCTURAL DRAWINGS AND ANY AMBIGUITY SHALL BE IMMEDIATELY BROUGHT TO THE NOTICE OF THE ARCHITECT BEFORE COMMENCEMENT OF THE WORK.

3. ALL LEVELS ARE FINISHED LEVELS.

2. ALL DIMENSIONS ARE IN CENTIMETERS UNLESS AND OTHERWISE SPECIFIED

4. ALL MARGINS, CLEARENCES ETC. REQUIRED AS PER BYE-LAWS SHOULD BE CHECKED AND PROVIDED BY THE CONTRACTOR AND ANY DESCRIPENCIES FOUND SHOULD BE IMMIDIATELY BROUGHT TO THE NOTICE OF ARCHITECT BEFORE COMMENCEMENT OF WORK.

5. FOR DETAILS OF ALL CUTOUTS IN SLABS AND BEAMS REFER SERVICES CONSULTANTS DRAWINGS.

6. FOR STAIRCASE DETAILS REFER DRAWING. NO. 5.1

7. FOR TOILET DETAILS REFER DRAWING. NO. 6.1

8. FOR DOOR DETAILS REFER DRWG NO. 8.1

9. FOR WINDOW DETAILS REFER DRWG NO. 9.1

10. FOR KITCHEN - PANTRY DETAILS REFER DRWG NO. 10.1 11. FOR MISCELLANEOUS DETAILS REFER DRAWING NO. 29.1

12. FOR VERANDAH DETAILS REFER DRAWING NO. 31.1

No. Date. Remarks. Revisions Date Prints Issued to Date Prints Issued to Distribution of Prints

Key Plan

Consultants

Structural Consultants VR SHAH Consulting Engineers

Services Consultants



2nd Floor, D-62, Sector -2, Noida - 201301 www.dbhms.in

Landscape Consultants Earthscapes Consultancy Pvt Ltd

○ Road and Pathways Consultants Arhmm Infra Consultants LLP

Nalanda University, Rajgir, Bihar

TYPICAL DETAILS - PLUMBING

FOR TENDER

Dealt: JK NUC(1)-RSH-FF6.1 Checked: AT Scale: NTS 06.05.2015

**VASTU SHILPA CONSULTANTS** Architects I Planners I Urban Designers

'Sangath', Thaltej Road, Ahmedabad - 380054 Phone: 079 - 27454537 Fax: 079 - 27452006 www.sangath.org e-mail: vsc@sangath.org