


Drawing and design are the property of Vastu Shilpa Consultants and are not to be copied or used without their permission.

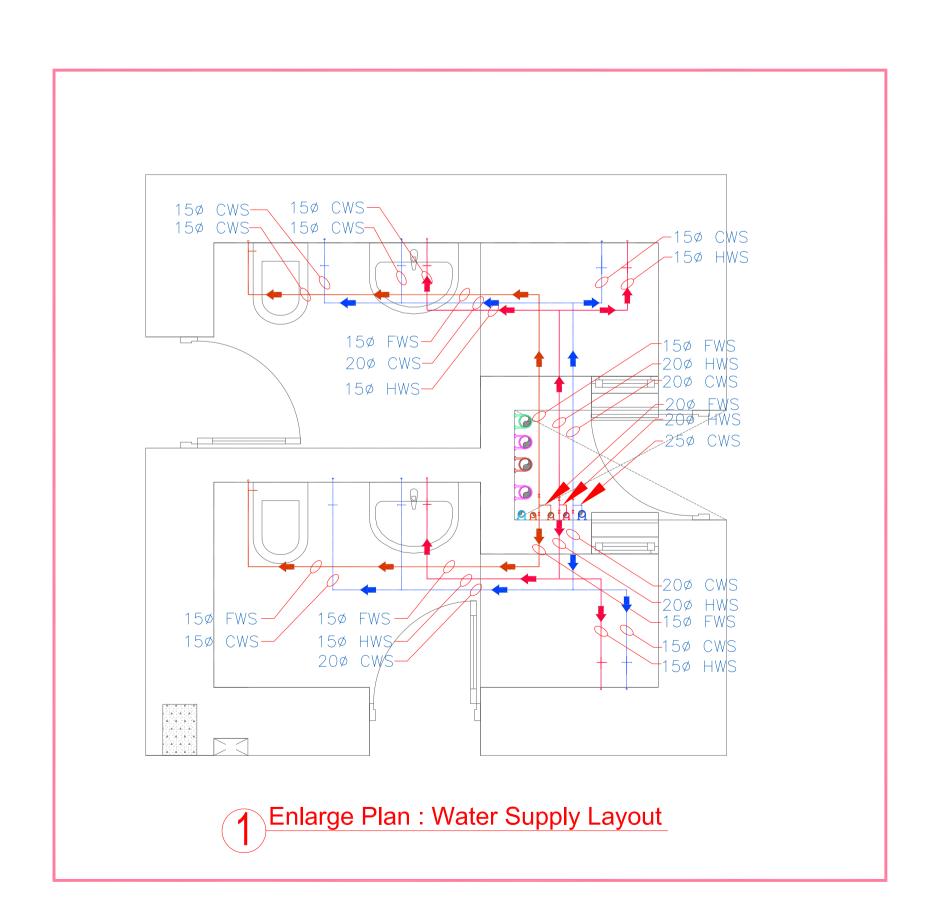



NOTES

ALL DIMENSIONS SHALL BE CHECKED AND CO-RELATED WITH THE STRUCTURAL DRAWINGS AND ANY AMBIGUITY SHALL BE IMMEDIATELY BROUGHT TO THE NOTICE OF THE ARCHITECT BEFORE COMMENCEMENT OF THE WORK.

2. ALL DIMENSIONS ARE IN CENTIMETERS UNLESS AND OTHERWISE SPECIFIED

3. ALL LEVELS ARE FINISHED LEVELS. 4. ALL MARGINS, CLEARENCES ETC. REQUIRED AS PER BYE-LAWS SHOULD BE CHECKED AND PROVIDED BY THE CONTRACTOR AND ANY DESCRIPENCIES FOUND SHOULD BE IMMIDIATELY BROUGHT TO THE NOTICE OF ARCHITECT BEFORE COMMENCEMENT OF WORK.

5. FOR DETAILS OF ALL CUTOUTS IN SLABS AND BEAMS REFER SERVICES CONSULTANTS DRAWINGS.

6. FOR STAIRCASE DETAILS REFER DRAWING. NO. 5.1 7. FOR TOILET DETAILS REFER DRAWING. NO. 6.1

8. FOR DOOR DETAILS REFER DRWG NO. 8.1

9. FOR WINDOW DETAILS REFER DRWG NO. 9.1 10. FOR KITCHEN - PANTRY DETAILS REFER DRWG NO. 10.1

11. FOR MISCELLANEOUS DETAILS REFER DRAWING NO. 29.1 12. FOR VERANDAH DETAILS REFER DRAWING NO. 31.1

		LEGEND	
S.N.		DESCRIPTION	SYN
1.	SP	SOIL PIPE	
2.	WP	WASTE PIPE	
3.	CWS	COLD WATER SUPPLY	
4.	FWS	FLUSHING W. SUPPLY	
5.	HWS	HOT WATER SUPPLY	
6.	ROWS	RO WATER SUPPLY	
7.	FWR	FLUSHING WATER RISER	
8.	CWR	COLD WATER RISER	
9.	HWR	HOT WATER RISER	
10.	FD	FLOOR DRAIN	
11.	FT	FLOOR TRAP	
12.	COP	CLEAN OUT PLUG	en e
13.	FCO	FLOOR CLEAN PLUG	
14.	RWP	RAIN WATER PIPE	
15.	СВ	CATCH BASIN	
16.	МН	MANHOLE	
17.	GT	GULLY TRAP	

No.	Date.		Remarks.								
Revision	Revisions										
Date	Prints	Issue	ed to	Date	F	Prints	Issued to				
								Ī			

Distribution of Prints



Key Plan



Consultants

Structural Consultants

VR SHAH Consulting Engineers

Services Consultants



dbHMS and Floor, D-62, Sector -2, Noida - 201301 www.dbhms.in

○ Landscape Consultants Earthscapes Consultancy Pvt Ltd

○ Road and Pathways Consultants Arhmm Infra Consultants LLP

Nalanda University, Rajgir, Bihar

ENLARGE TOILET PLAN- PLUMBING

FOR TENDER

Dealt: NUC(1)-RSH-P3.1 Checked: Scale: 1:25

20.05.2016

VASTU SHILPA CONSULTANTS Architects I Planners I Urban Designers

'Sangath', Thaltej Road, Ahmedabad - 380054 Phone: 079 - 27454537 Fax: 079 - 27452006 www.sangath.org e-mail: vsc@sangath.org