


\* REFLECTED PICTURES / DRAWING IS FOR THE UNDERSTANDING, AND THIS PART OF WORK IS NOT IN SCOPE OF PACKAGE 4E. HOWEVER, PACKAGE 4E CONTRACTOR HAS TO COORDINATE, DESIGN AND EXECUTE SITC WITH ALL REQUIREMENTS INCLUDING MAKING HOLES, WALL PUNCTURES, PEDESTALS ETC.

ALL DIMENSIONS SHALL BE CHECKED AND CO-RELATED WITH THE STRUCTURAL DRAWINGS AND ANY AMBIGUITY SHALL BE IMMEDIATELY BROUGHT TO THE NOTICE OF THE ARCHITECT BEFORE COMMENCEMENT OF THE WORK.  
ALL DIMENSIONS ARE IN CENTIMETERS UNLESS AND OTHERWISE SPECIFIED. DIMENSIONS ARE TO BE READ AND NOT MEASURED.  
ALL LEVELS ARE FINISHED LEVELS.  
ALL MARGINS, CLEARANCES ETC. REQUIRED AS PER BYE-LAWS SHOULD BE CHECKED AND PROVIDED BY THE CONTRACTOR AND ANY DISCREPANCIES FOUND SHOULD IMMEDIATELY BROUGHT TO THE NOTICE OF ARCHITECT BEFORE COMMENCEMENT OF WORK.

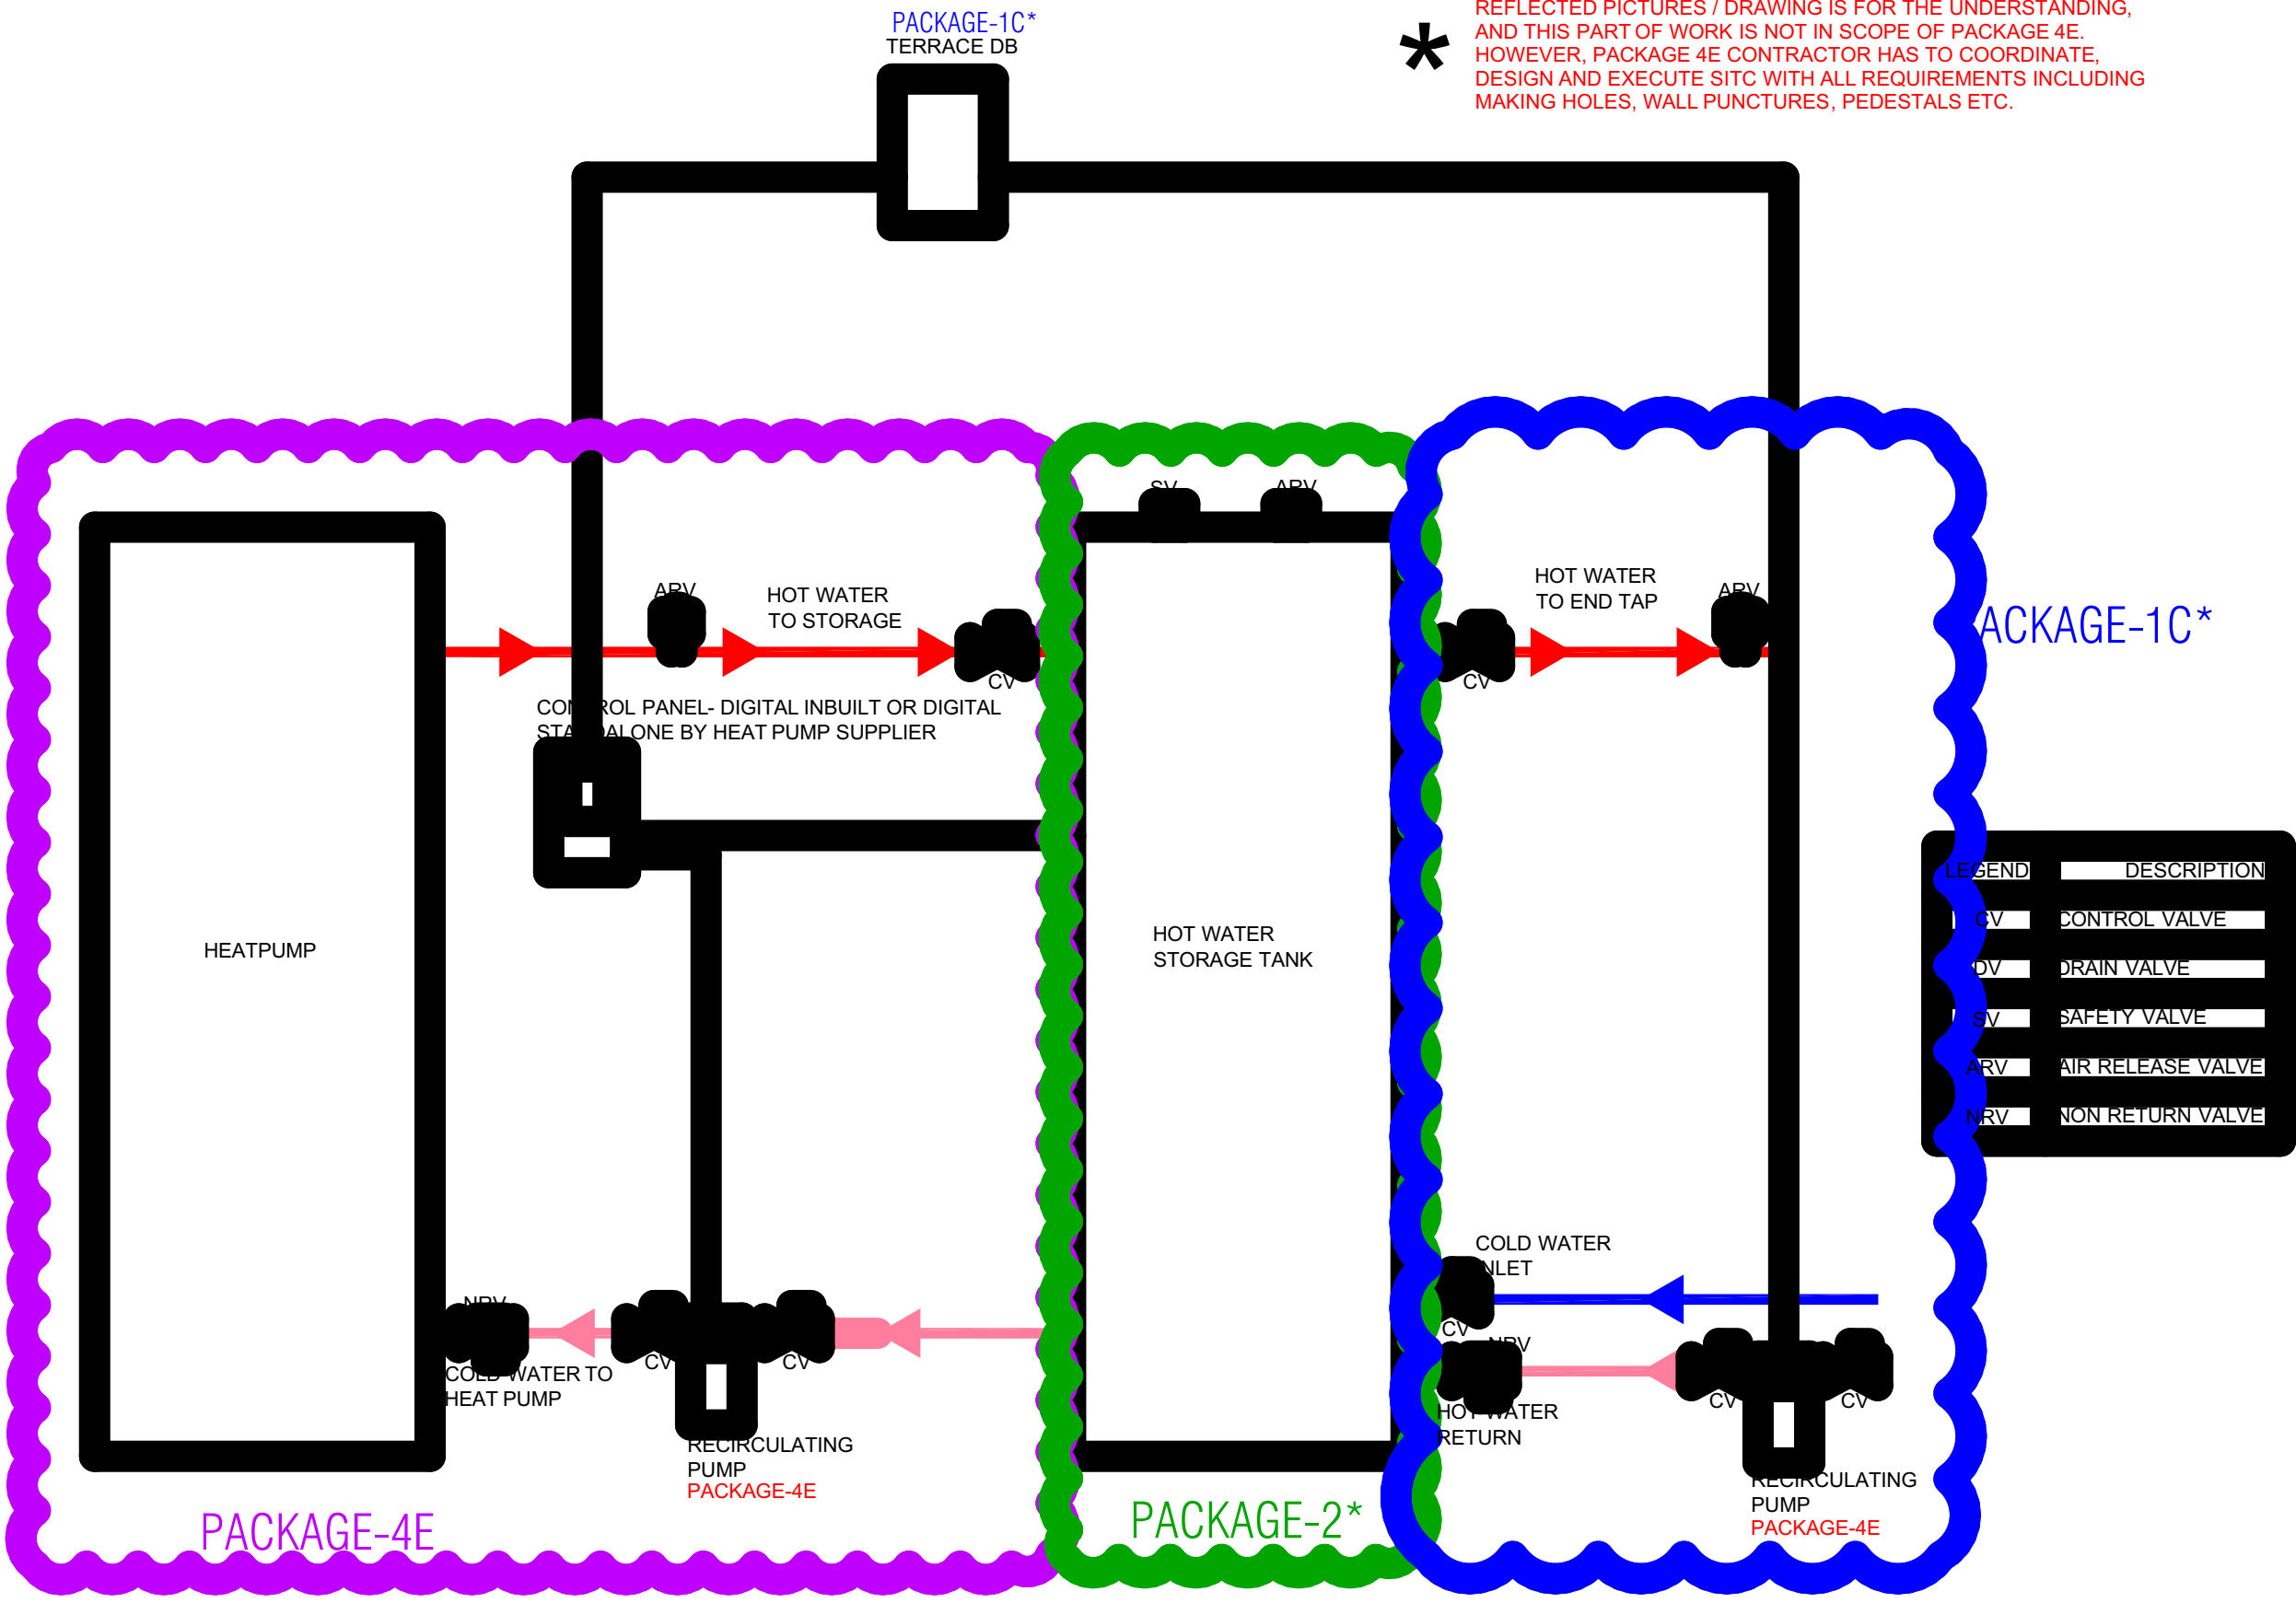

**Structural Consultants**  
VR SHAH Consulting Engineers

**Services Consultants**  
Pankaj Dharkar & associates  
Bhavari Consultants

**Landscape Consultants**  
Earthscape Consultancy Pvt Ltd


**Road and Pathways Consultants**  
Arboream Infra Consultants LLP

**Malanda University, Rajgir, Bihar**

**HEAT PUMP SCHEMATIC**

Checked: VP  
Scale: NTS

**Architects | Planners | Urban Designers**  
Sangathi, Thaltej Road, Ahmedabad - 380054  
Phone: 079 - 27454637 Fax: 079 - 27452006

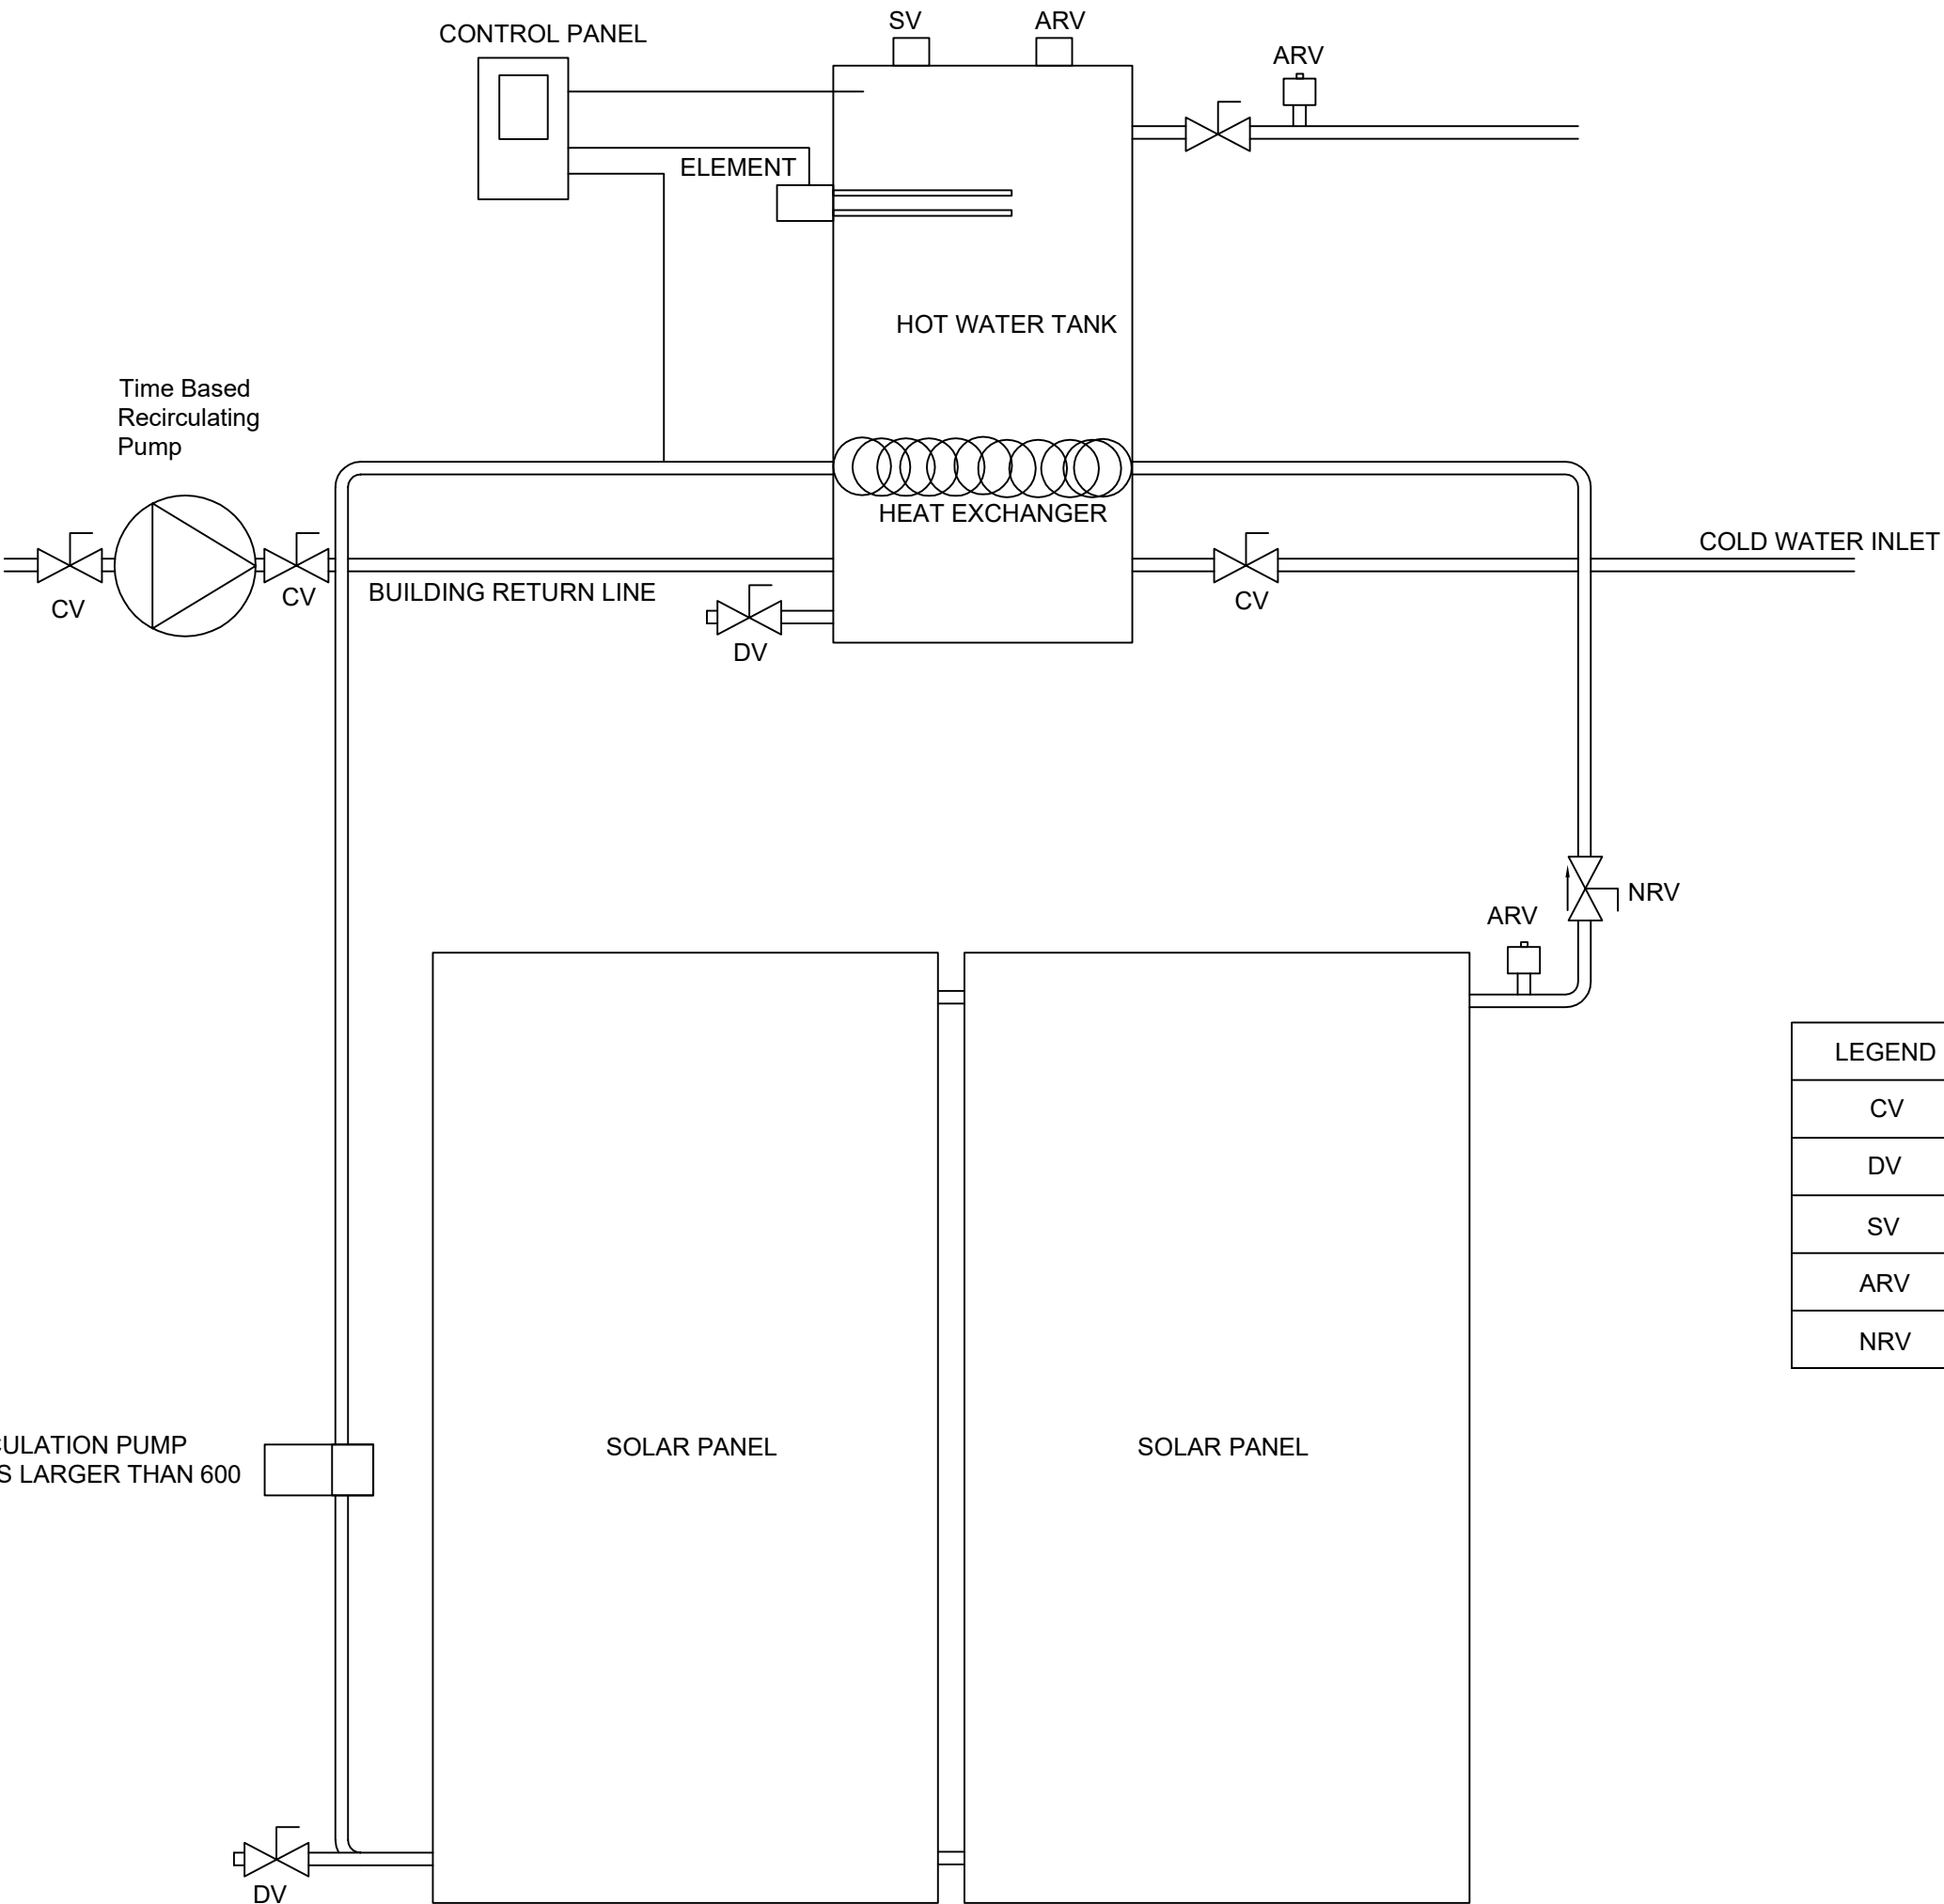

LEGEND	DESCRIPTION
CV	CONTROL VALVE
DV	DRAIN VALVE
SV	SAFETY VALVE
ARV	AIR RELEASE VALVE
NRV	NON RETURN VALVE

NOTES

1. ALL DIMENSIONS SHALL BE CHECKED AND CO-RELATED WITH THE STRUCTURAL DRAWINGS AND ANY AMBIGUITY SHALL BE IMMEDIATELY BROUGHT TO THE NOTICE OF THE ARCHITECT BEFORE COMMENCEMENT OF THE WORK.

2. ALL DIMENSIONS ARE IN CENTIMETERS UNLESS OTHERWISE SPECIFIED. DIMENSIONS ARE TO BE READ AND NOT MEASURED.

3. ALL LEVELS ARE FINISHED LEVELS.

4. ALL MARGINS, CLEARANCES ETC. REQUIRED AS PER BYE-LAWS SHOULD BE CHECKED AND PROVIDED BY THE CONTRACTOR AND ANY DISCREPANCIES FOUND SHOULD BE IMMEDIATELY BROUGHT TO THE NOTICE OF ARCHITECT BEFORE COMMENCEMENT OF WORK.

FOR TENDER

No.	Date.	Remarks.
Revisions		
Date	Prints	Issued to
Date	Prints	Issued
Distribution of Prints		

Key Plan	N

Consultants

**Structural Consultants**  
VR SHAH Consulting Engineers

**Services Consultants**  
-Pankaj Dharkar & associates  
● -M/s dieMEP

**Landscape Consultants**  
Earthscape Consultancy Pvt Ltd

**Road and Pathways Consultants**  
Arhmm Infra Consultants LLP

Project

**Nalanda University, Rajgir, Bihar**

Title

**SOLAR HOT WATER SCHEMATIC**

Dealt : VIRAL  
Checked : VIRAL  
Scale : NTS  
Date : 18/04/2021

Drawing No.  
NU\_SHW\_SCH-1

**VASTU SHILPĀ CONSULTANTS**  
Architects | Planners | Urban Designers

'Sangath', Thaltej Road, Ahmedabad - 380054  
Phone: 079 - 27454537 Fax: 079 - 27452006  
www.sangath.org e-mail: vsc@sangath.org