

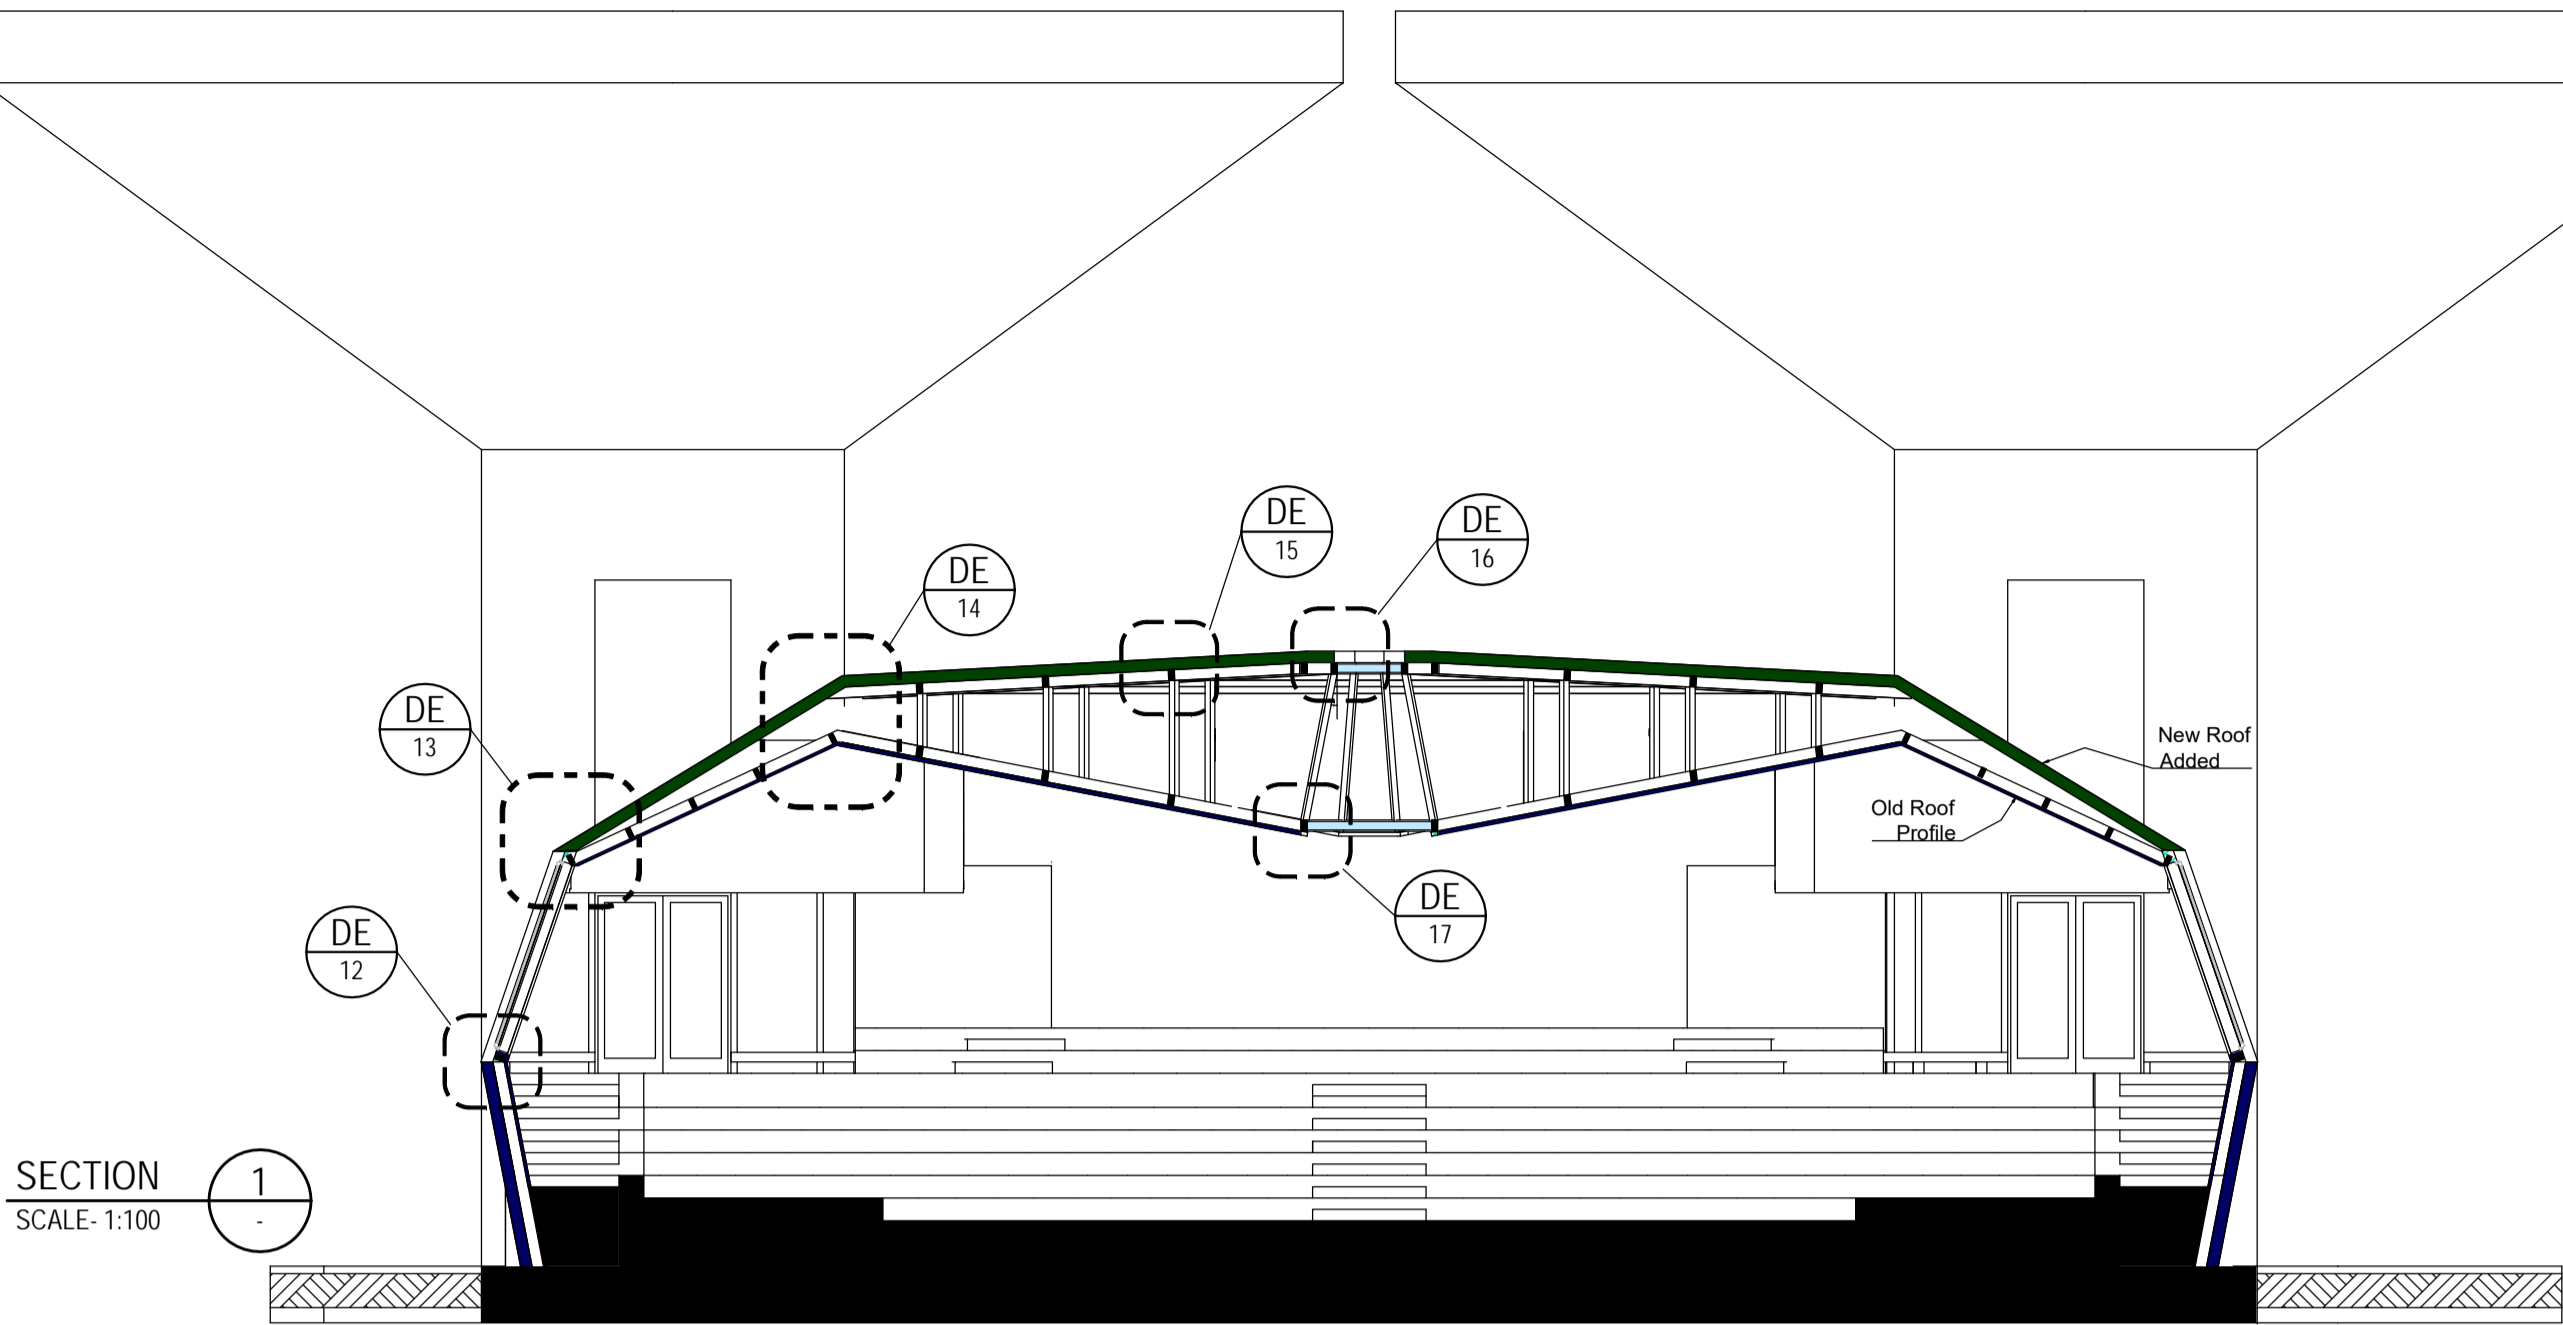



PART PLAN 1
SCALE: 1:100

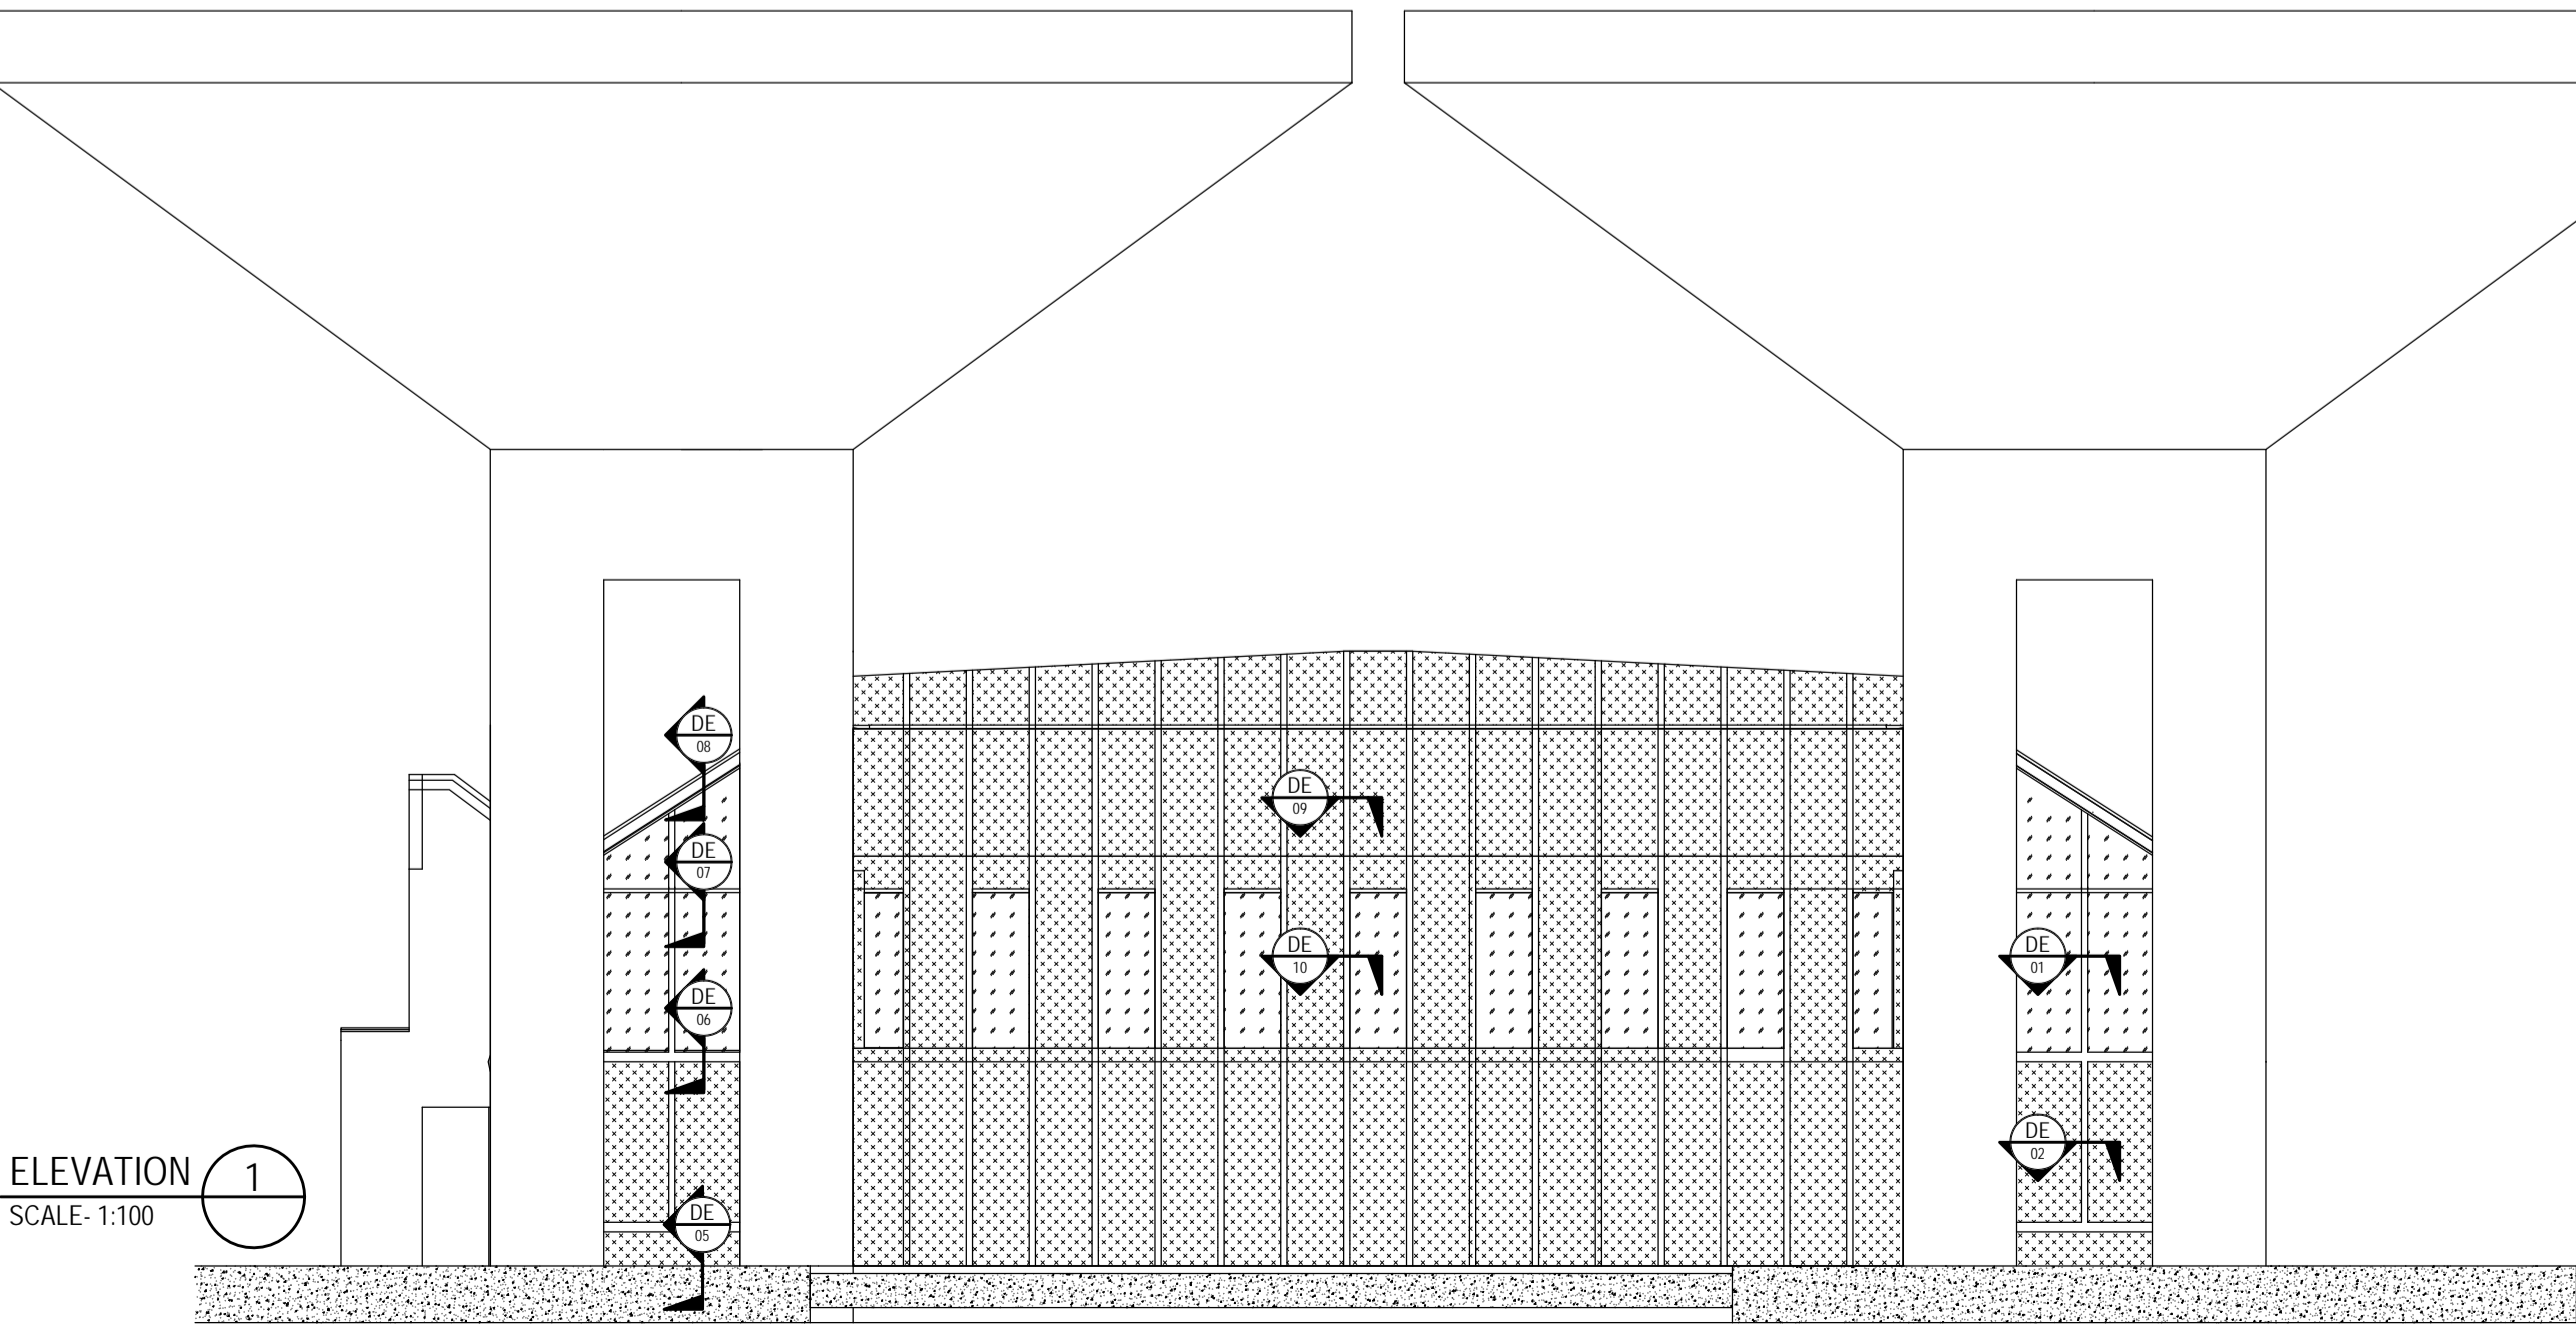

ELEVATION 2
SCALE: 1:100

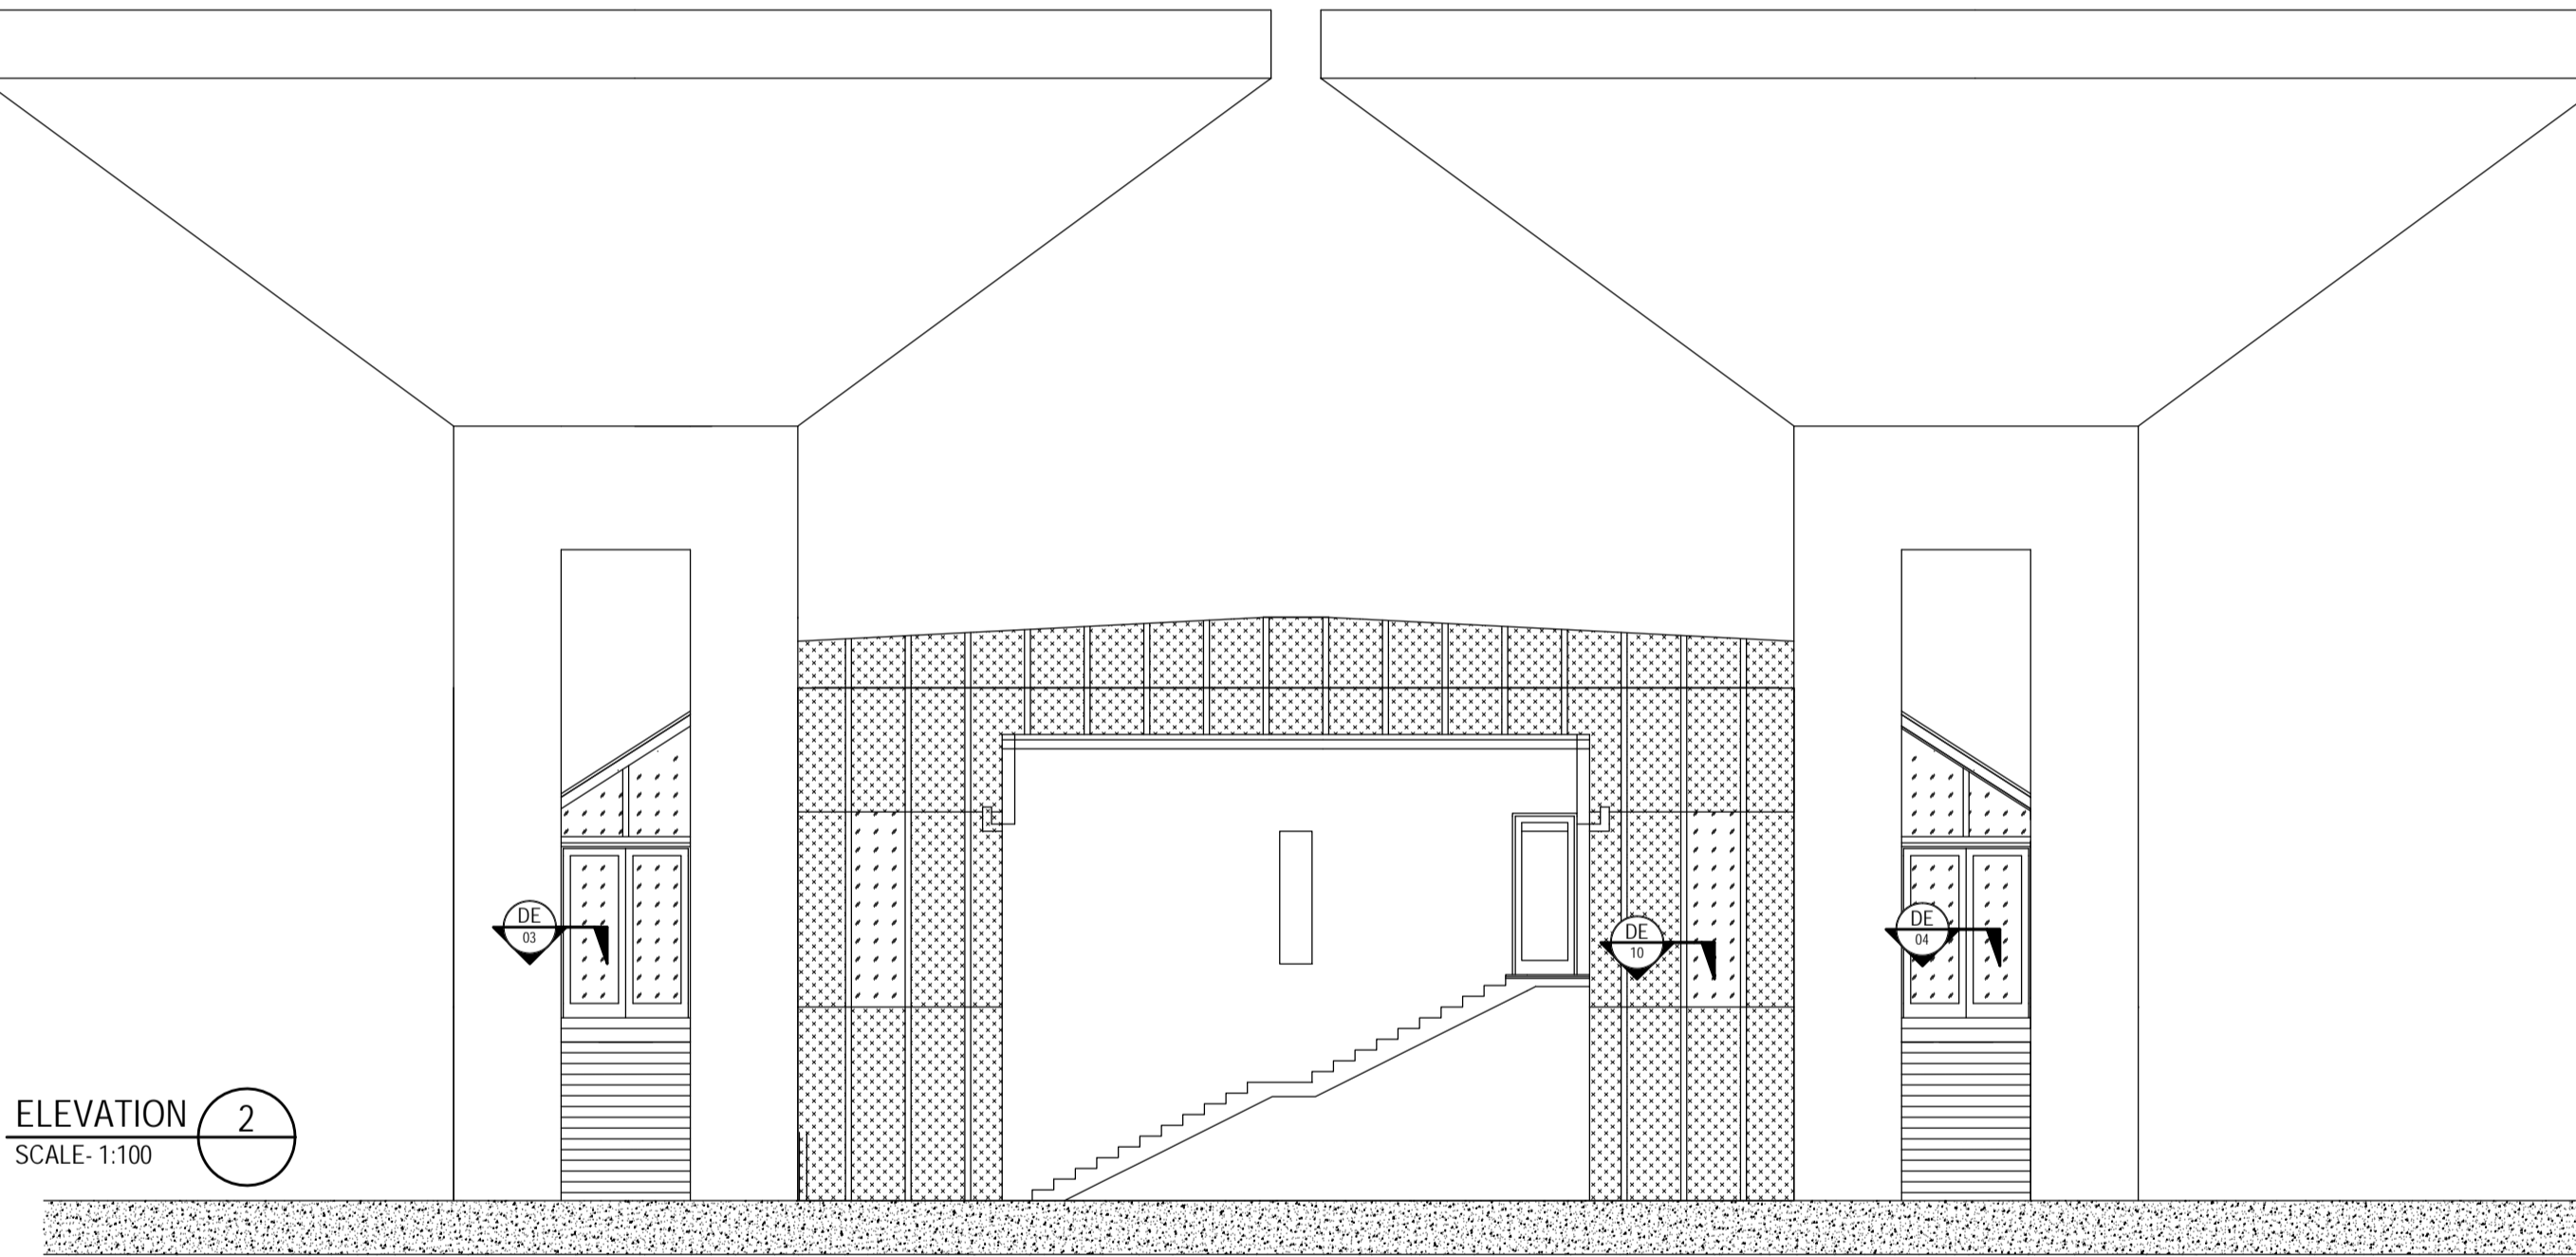

ELEVATION 1
SCALE: 1:100

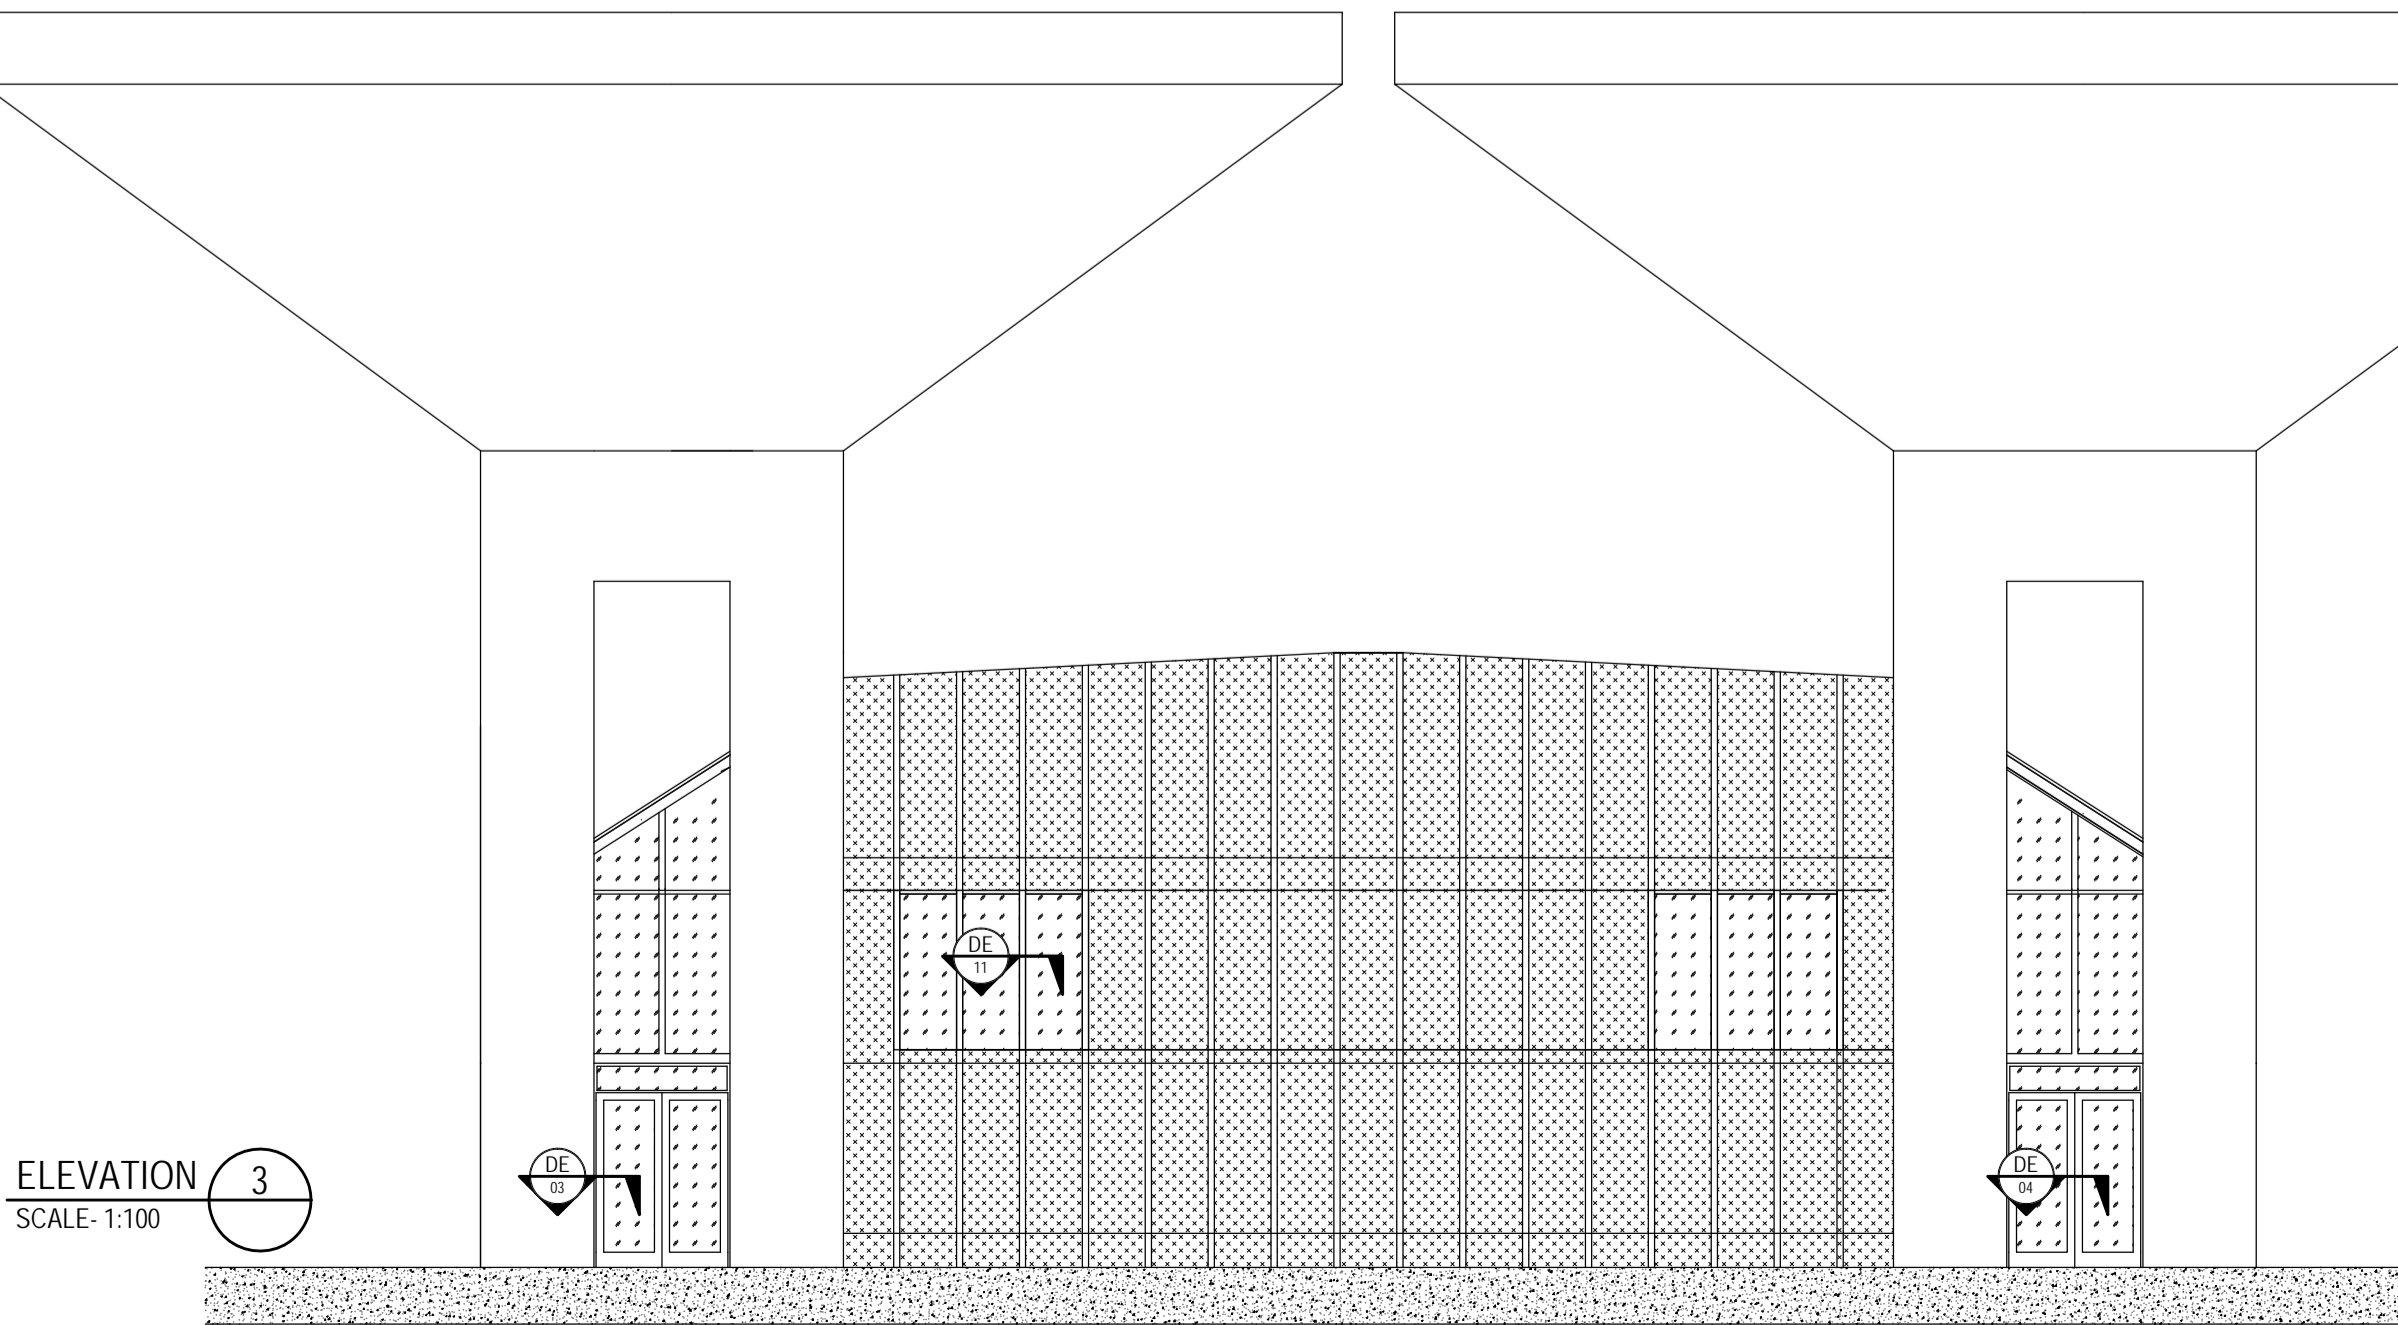

ELEVATION 3
SCALE: 1:100

NOTES

1. ALL DIMENSIONS SHALL BE CHECKED AND CO-RELATED WITH THE STRUCTURAL DRAWINGS AND ANY AMBIGUITY SHALL BE IMMEDIATELY BROUGHT TO THE NOTICE OF THE ARCHITECT BEFORE COMMENCEMENT OF THE WORK.
2. ALL DIMENSIONS ARE IN MILLIMETERS UNLESS AND OTHERWISE SPECIFIED
3. ALL LEVELS ARE FINISHED LEVELS.
4. ALL MARGINS, CLEARANCES ETC. REQUIRED AS PER BYE-LAWS SHOULD BE CHECKED AND PROVIDED BY THE CONTRACTOR AND ANY DISCREPANCIES FOUND SHOULD BE IMMEDIATELY BROUGHT TO THE NOTICE OF ARCHITECT BEFORE COMMENCEMENT OF WORK.

INHABIT NOTES

1. THIS DRAWING IS REQUIRED TO BE READ IN CONJUNCTION WITH THE ARCHITECTURAL DRAWINGS AND FACADE SPECIFICATION
2. REFER TO ARCHITECTURAL DRAWINGS FOR MODULE DIMENSIONS
3. THIS DRAWING IS INTENDED TO CONVEY THE DESIGN INTENT FOR THE FACADE SYSTEMS ONLY. FINAL DESIGN AND ENGINEERING REMAINS THE RESPONSIBILITY OF THE FACADE CONTRACTOR.

THE SPECIFICATION AND THE TENDER DRAWINGS ARE FOR THE PURPOSE OF DEFINING THE SCOPE OF THE WORKS, THE DESIGN INTENT AND PERFORMANCE REQUIREMENTS. THE TENDER DRAWINGS DO NOT CLAIM TO SOLVE ALL MOVEMENT OR STRUCTURAL REQUIREMENTS, PRESSURE EQUALIZATION, WATERPROOFING, AIR SEALING, ACOUSTIC REQUIREMENTS, GLASS MOVEMENT, SEISMIC PERFORMANCE, OR THERMAL SHOCK REQUIREMENTS. IT IS THE FACADE CONTRACTOR'S RESPONSIBILITY TO DEVELOP AND MODIFY THE DETAILED DESIGN TO COMPLY WITH ALL REQUIREMENTS IN THE SPECIFICATION AND OTHER RELEVANT STANDARDS AND CODES.

THE DRAWINGS ARE PROVIDED TO SHOW DESIGN INTENT AND ARE NOT INTENDED TO SHOW ALL CONDITIONS, COMPONENTS, MATERIALS, ETC. THE FINAL DETAILING AND APPEARANCE OF COMPONENTS SHALL BE SUBJECT TO THE ARCHITECT AND FACADE CONSULTANT'S APPROVAL.


ALTERNATIVES PROPOSED BY TENDERERS TO THE DESIGN NOMINATED ON THE TENDER DOCUMENTS WILL BE CONSIDERED, PROVIDED THEY SATISFY ALL THE PERFORMANCE REQUIREMENTS OF THIS SPECIFICATION AND ARE EQUAL TO THAT MATERIAL OR DESIGN SPECIFIED.

ANY DISCREPANCIES OR CONTRADICTIONS IN THE DRAWINGS OR SPECIFICATIONS SHALL BE BROUGHT TO THE ATTENTION OF THE ARCHITECT AND FACADE CONSULTANT FOR CLARIFICATION DURING THE TENDER BID PERIOD BY THE TENDERER.

LEGEND




VISION PANEL

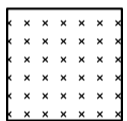

ALUMINIUM CLADDING

GOOD FOR CONSTRUCTION

Key Plan

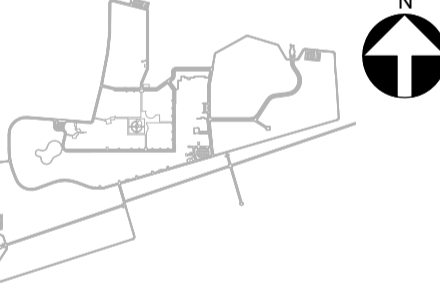

Consultants

Structural Consultants

M N Consultants Pvt Ltd

Services Consultants

Pankaj Dharkar & Associates

Facade Consultants

Inhabit India Pvt Ltd

Interior Consultants

Ajitshilpi Architecture + Interiors

Project

Nalanda University, Rajgir, Bihar

Title

**NU 300 SEATER BLOCK B
PARTIAL PLAN AND ELEVATIONS**

Dealt : Aniket Deshpande

Checked : Gautam Bhasin

Scale : 1:100


Date : 02/07/21

Drawing No.


NL300-PE-01

VASTU SHILPA CONSULTANTS
Architects | Planners | Urban Designers


'Sangath', Thaltej Road, Ahmedabad - 380054
Phone: 079 - 27454537 Fax: 079 - 27452006
www.sangath.org e-mail: vsc@sangath.org

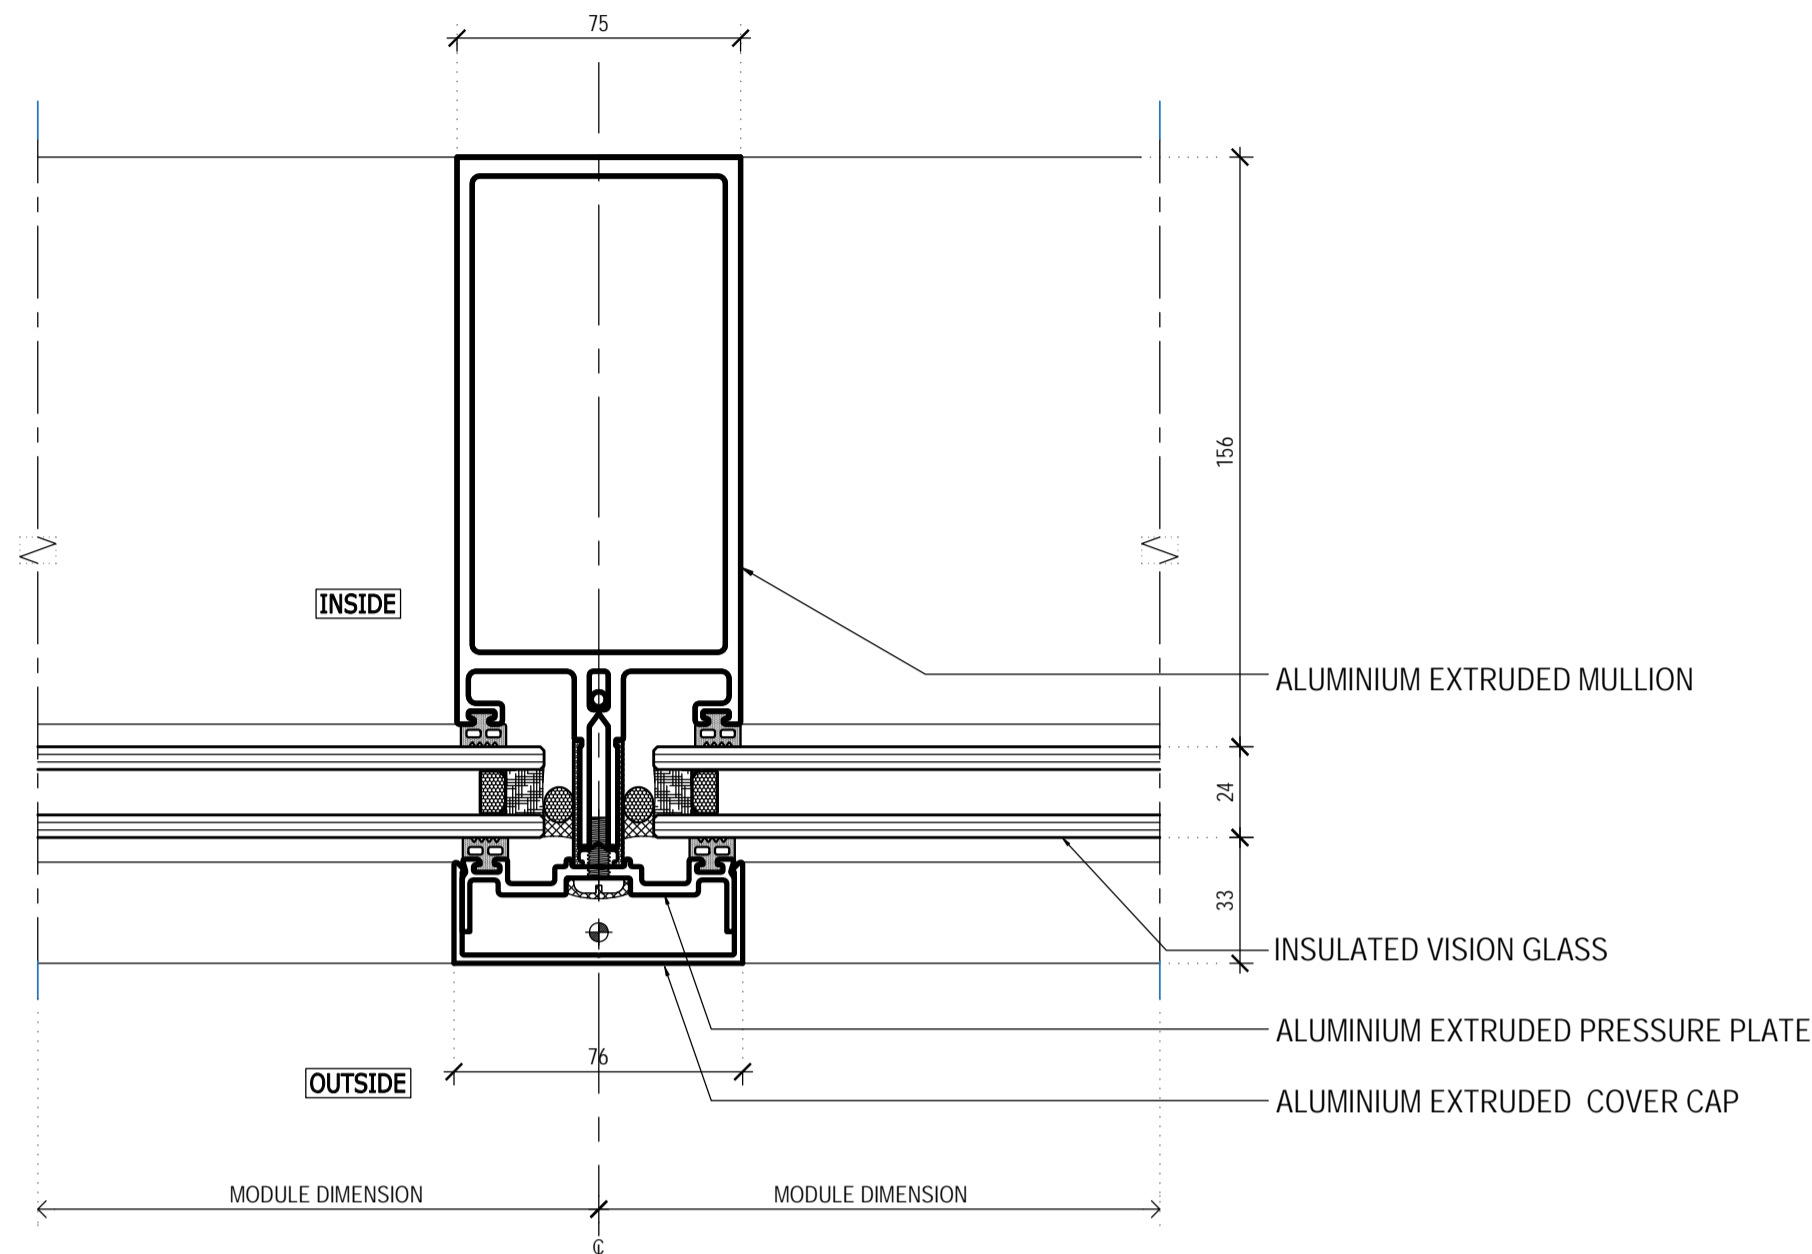


01 DETAIL
NL300-PE-01 / SCALE 1:2

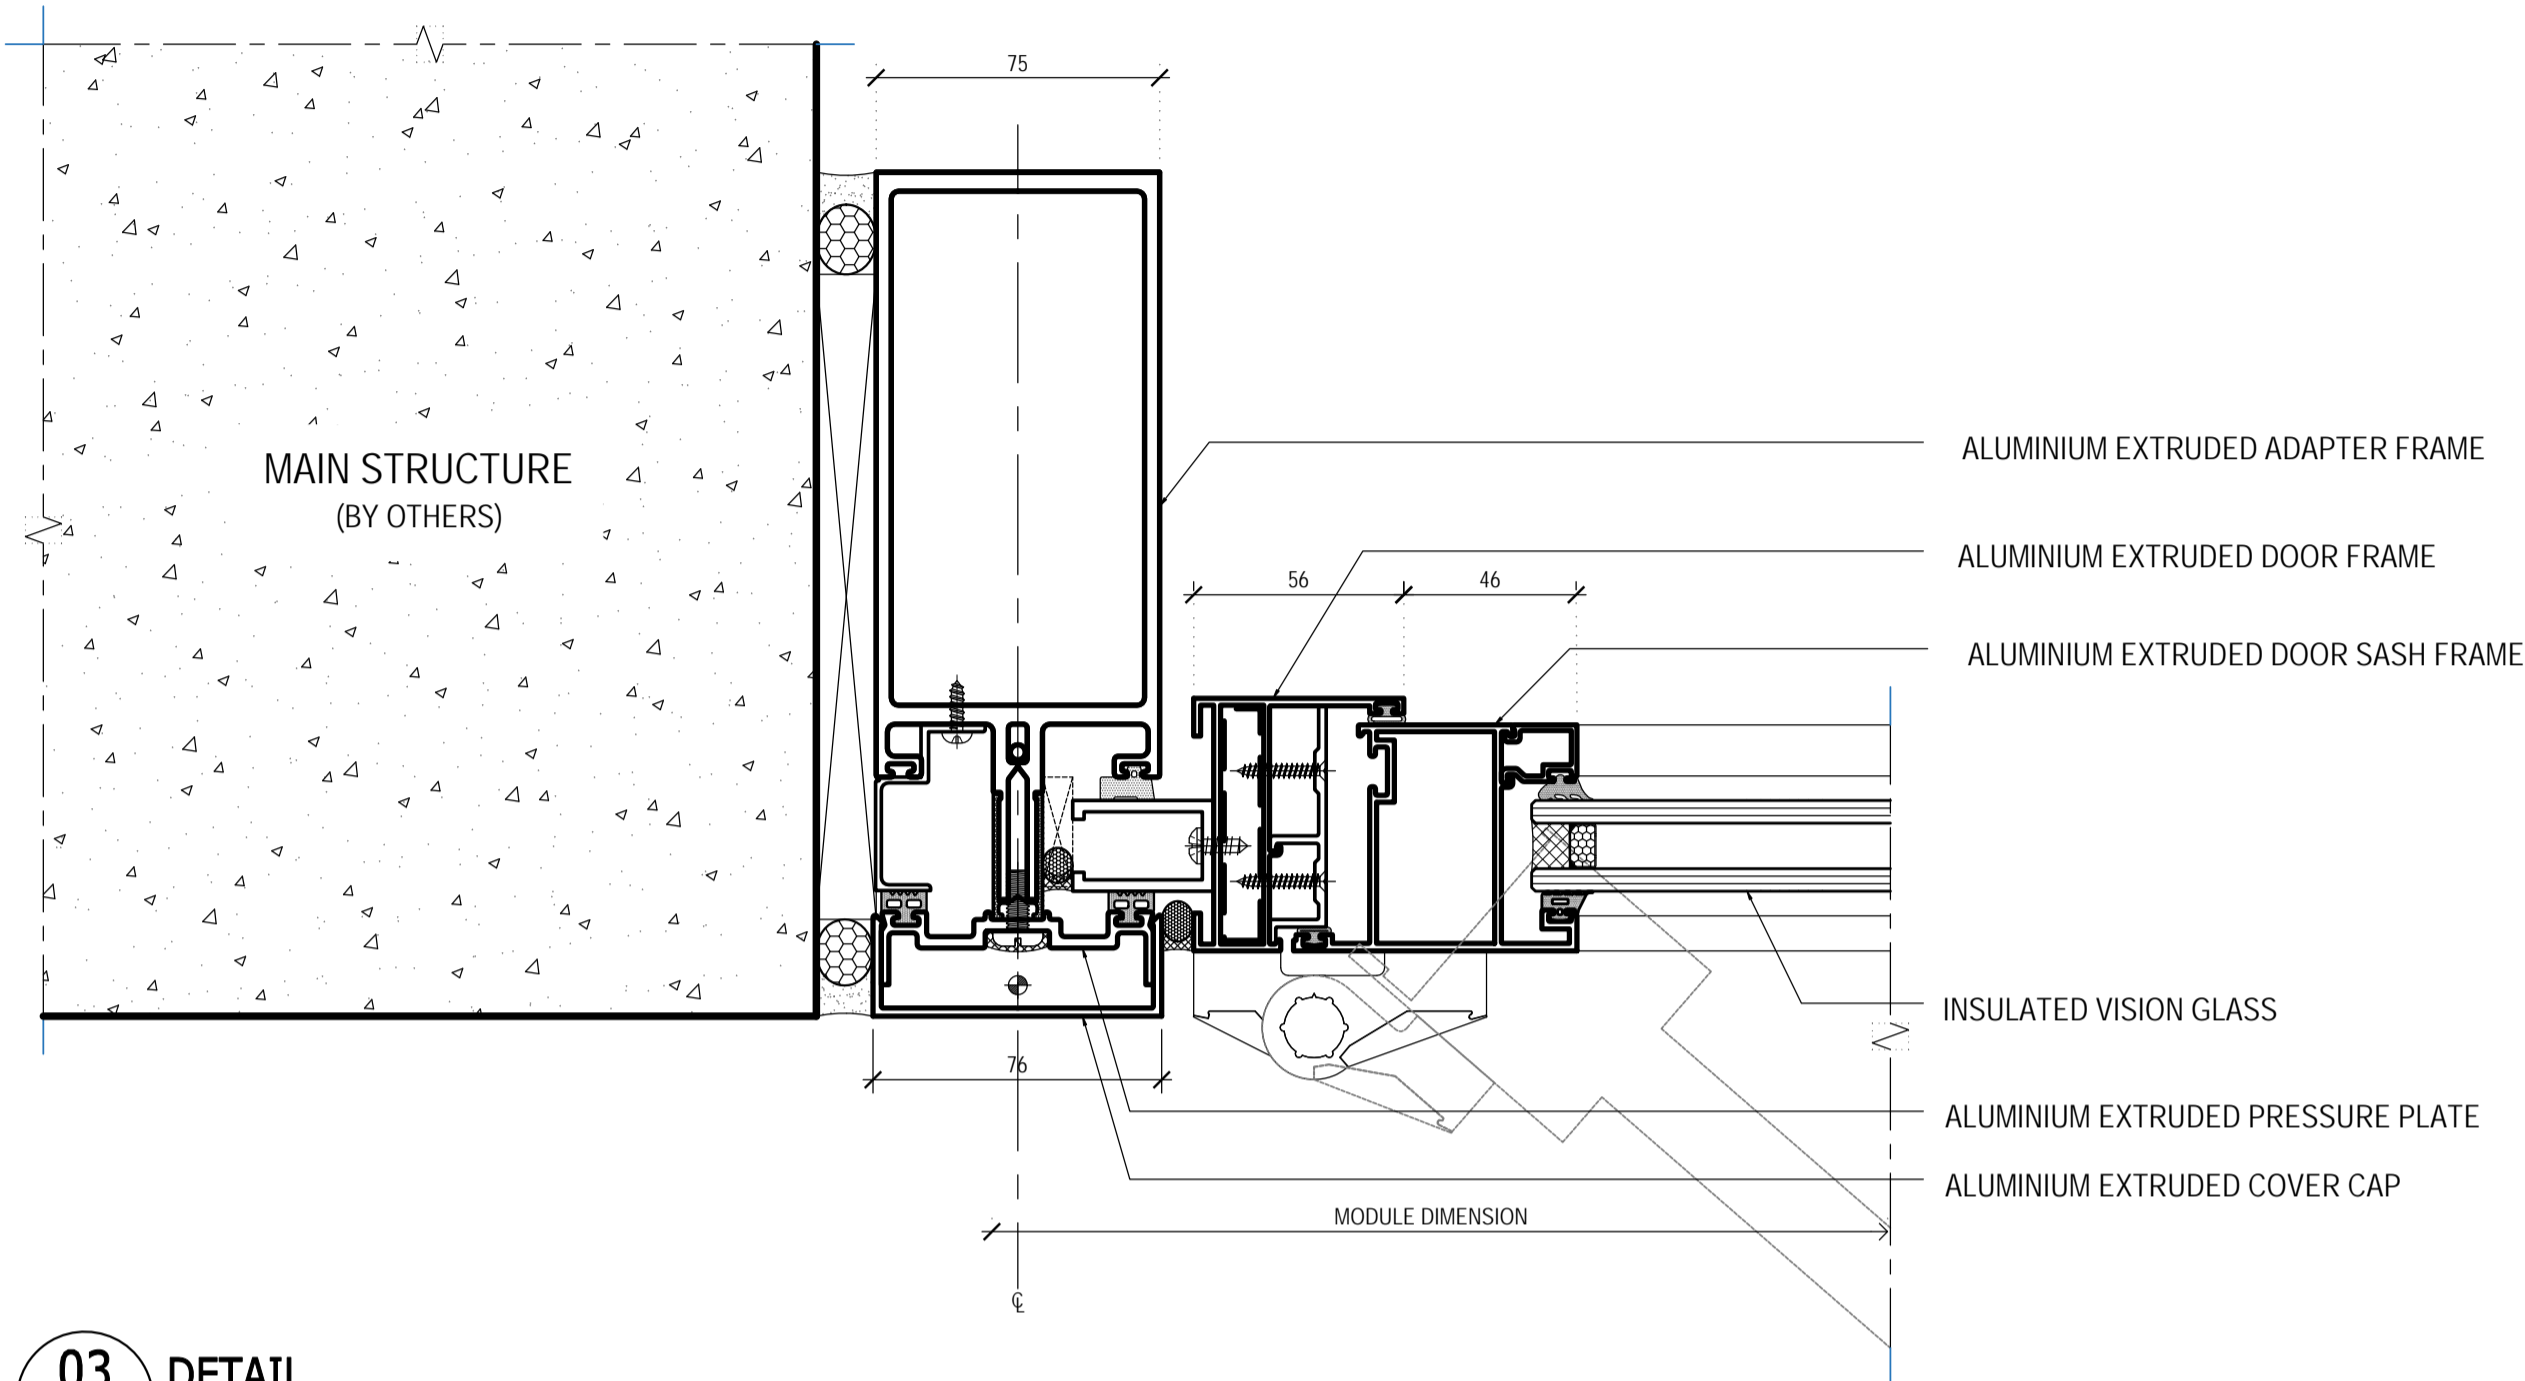

03 DETAIL
NL300-PE-01 / SCALE 1:2

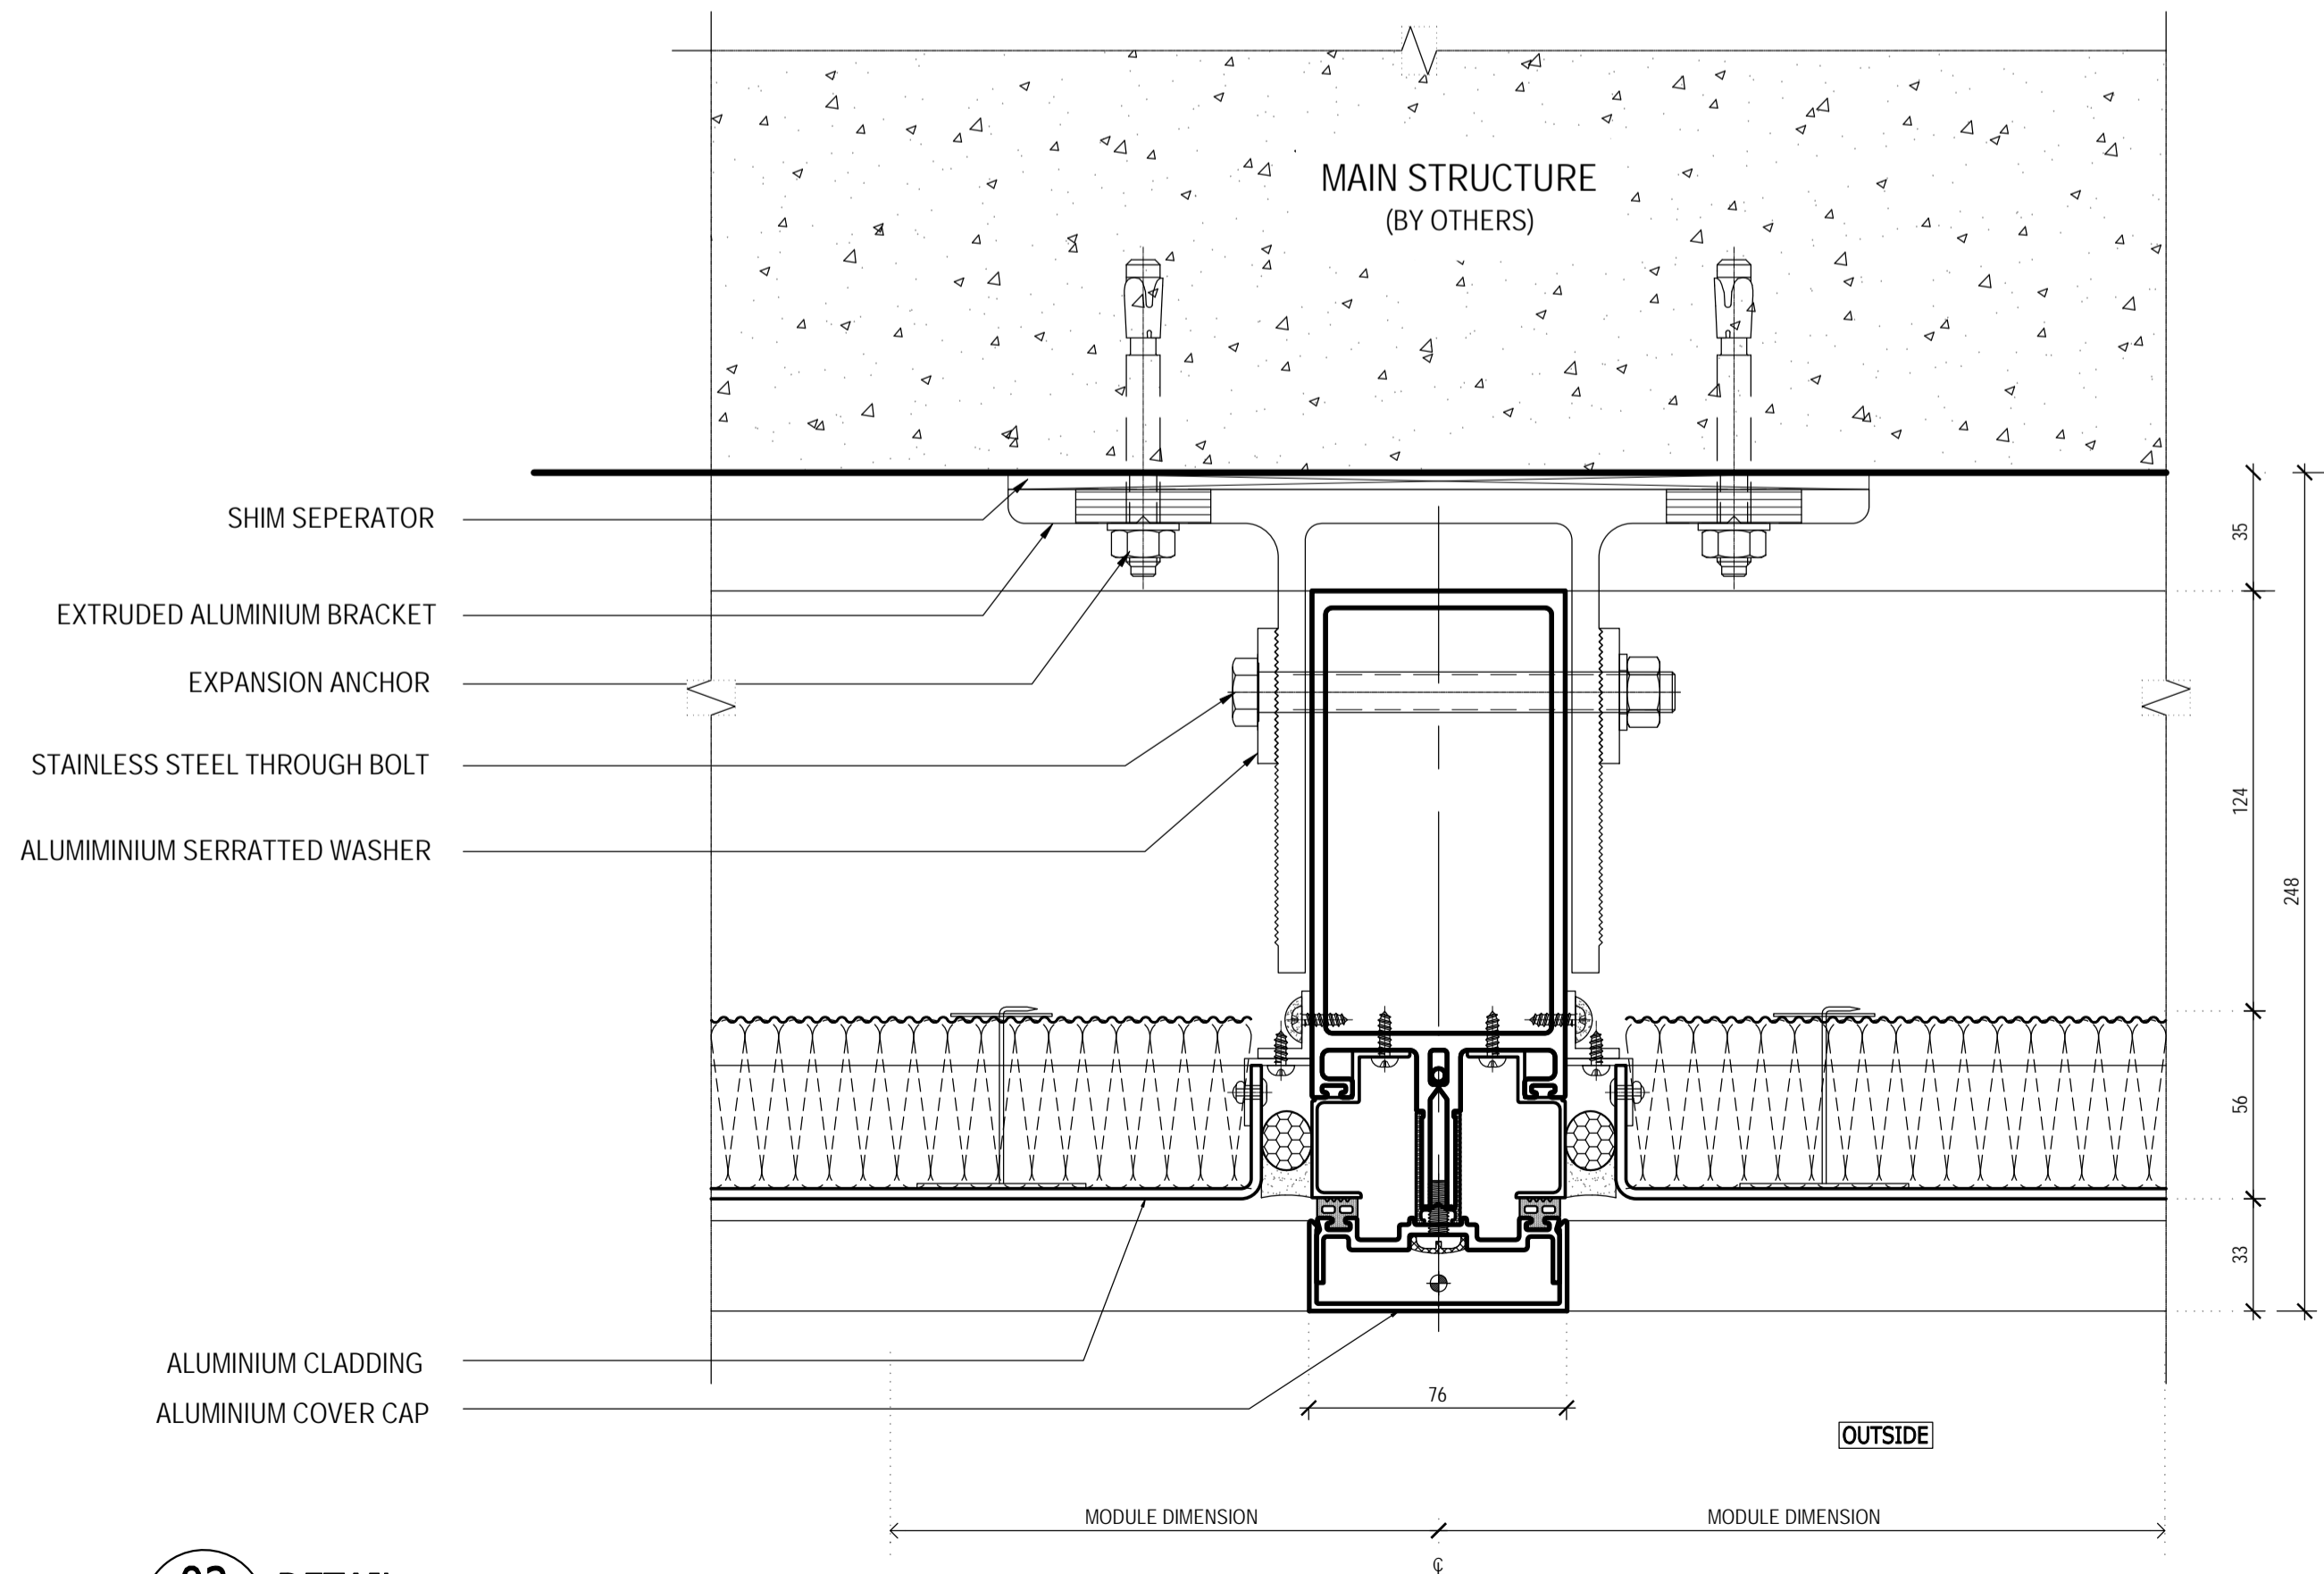

02 DETAIL
NL300-PE-01 / SCALE 1:2

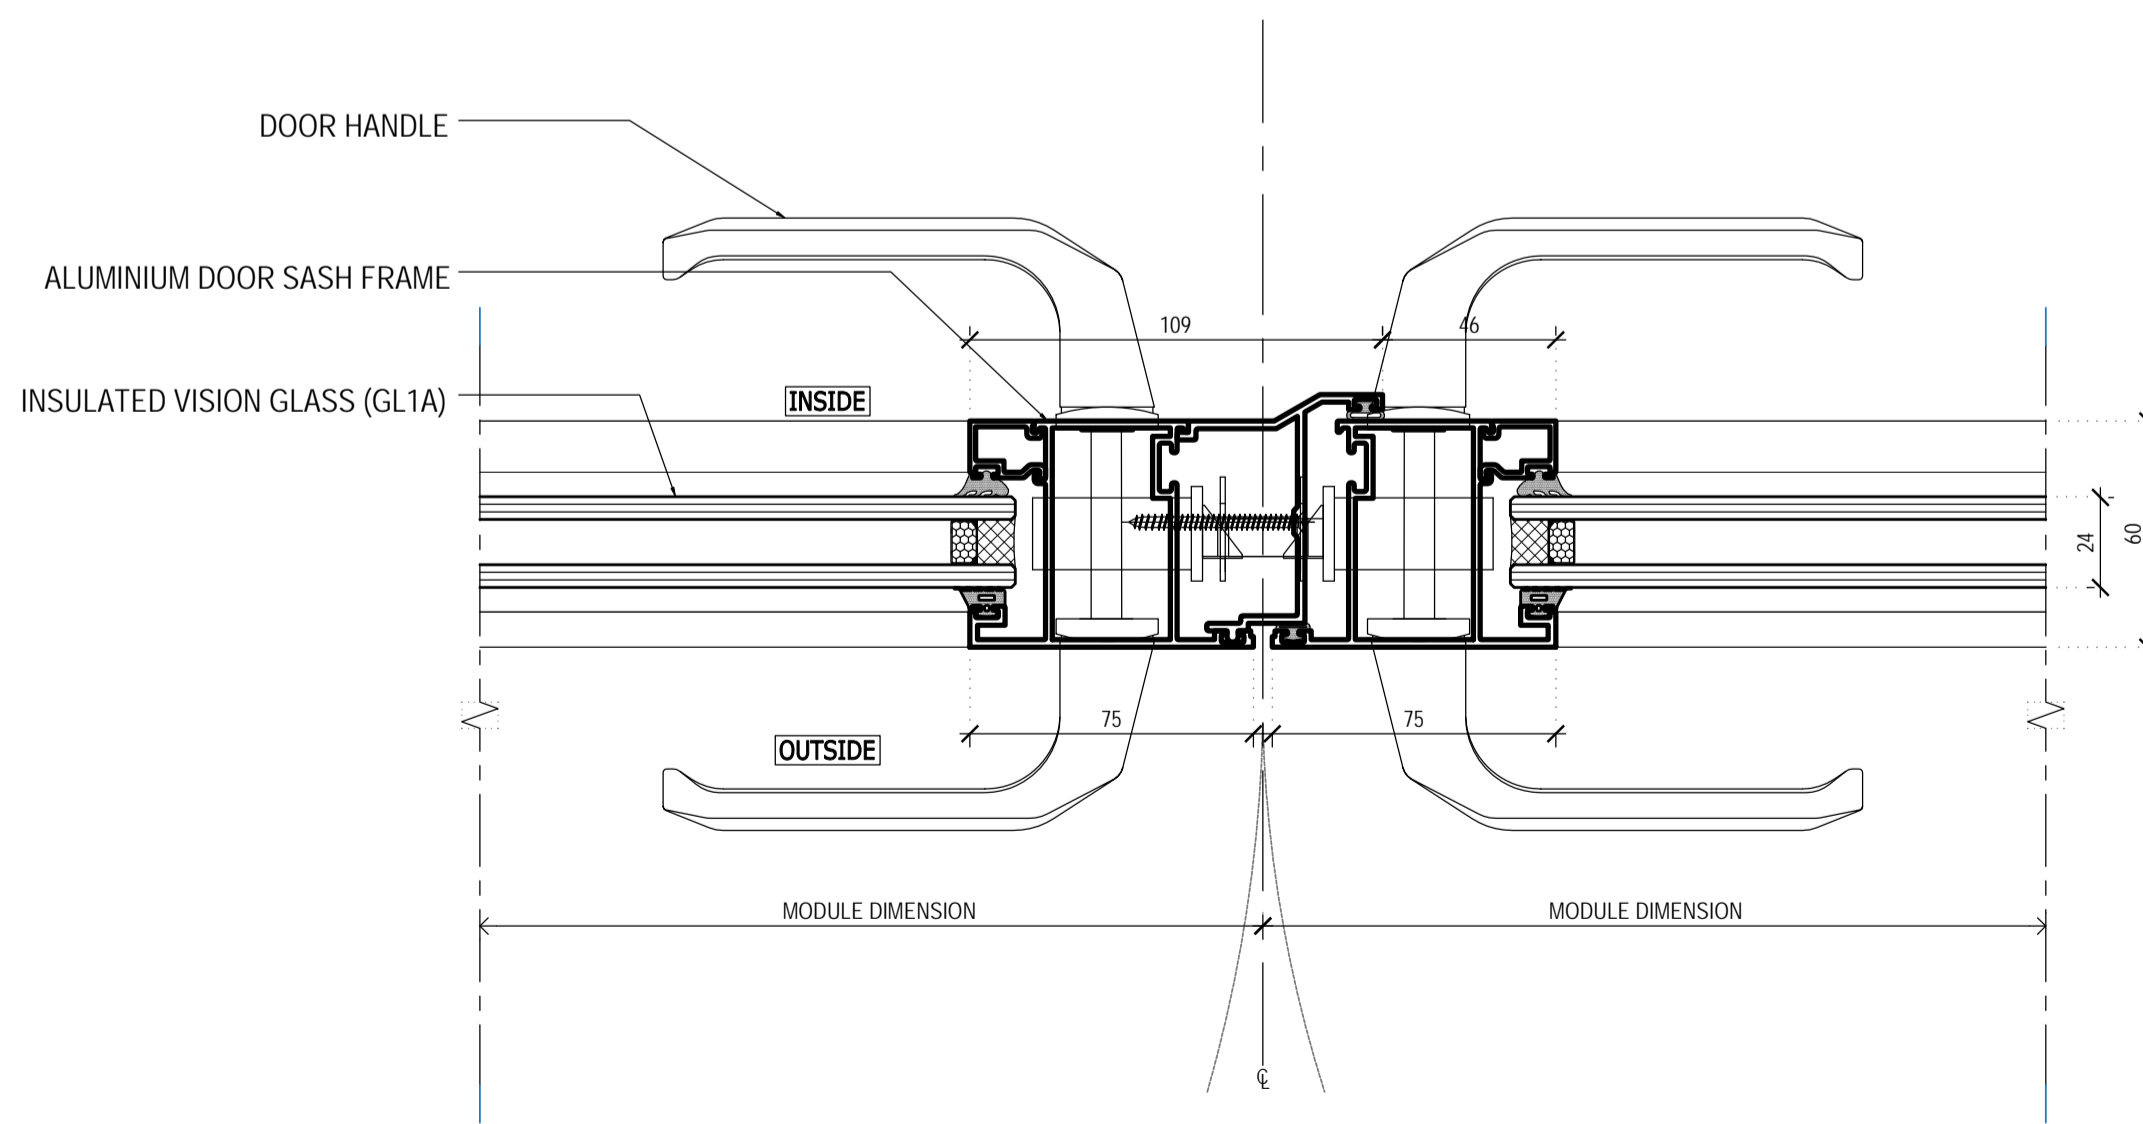

04 DETAIL
NL300-PE-01 / SCALE 1:2

NOTES

1. ALL DIMENSIONS SHALL BE CHECKED AND CO-RELATED WITH THE STRUCTURAL DRAWINGS AND ANY AMBIGUITY SHALL BE IMMEDIATELY BROUGHT TO THE NOTICE OF THE ARCHITECT BEFORE COMMENCEMENT OF THE WORK.
2. ALL DIMENSIONS ARE IN MILLIMETERS UNLESS AND OTHERWISE SPECIFIED
3. ALL LEVELS ARE FINISHED LEVELS.
4. ALL MARGINS, CLEARANCES ETC. REQUIRED AS PER BYE-LAWS SHOULD BE CHECKED AND PROVIDED BY THE CONTRACTOR AND ANY DISCREPANCIES FOUND SHOULD BE IMMEDIATELY BROUGHT TO THE NOTICE OF ARCHITECT BEFORE COMMENCEMENT OF WORK.

INHABIT NOTES

1. THIS DRAWING IS REQUIRED TO BE READ IN CONJUNCTION WITH THE ARCHITECTURAL DRAWINGS AND FACADE SPECIFICATION
2. REFER TO ARCHITECTURAL DRAWINGS FOR MODULE DIMENSIONS
3. THIS DRAWING IS INTENDED TO CONVEY THE DESIGN INTENT FOR THE FACADE SYSTEMS ONLY. FINAL DESIGN AND ENGINEERING REMAINS THE RESPONSIBILITY OF THE FACADE CONTRACTOR.


THE SPECIFICATION AND THE TENDER DRAWINGS ARE FOR THE PURPOSE OF DEFINING THE SCOPE OF THE WORKS, THE DESIGN INTENT AND PERFORMANCE REQUIREMENTS. THE TENDER DRAWINGS DO NOT CLAIM TO SOLVE ALL MOVEMENT OR STRUCTURAL REQUIREMENTS, PRESSURE EQUALIZATION, WATERPROOFING, AIR SEALING, ACOUSTIC REQUIREMENTS, GLASS MOVEMENT, SEISMIC PERFORMANCE, OR THERMAL SHOCK REQUIREMENTS. IT IS THE FACADE CONTRACTOR'S RESPONSIBILITY TO DEVELOP AND MODIFY THE DETAILED DESIGN TO COMPLY WITH ALL REQUIREMENTS IN THE SPECIFICATION AND OTHER RELEVANT STANDARDS AND CODES.

THE DRAWINGS ARE PROVIDED TO SHOW DESIGN INTENT AND ARE NOT INTENDED TO SHOW ALL CONDITIONS, COMPONENTS, MATERIALS, ETC. THE FINAL DETAILING AND APPEARANCE OF COMPONENTS SHALL BE SUBJECT TO THE ARCHITECT AND FACADE CONSULTANT'S APPROVAL.

ALTERNATIVES PROPOSED BY TENDERERS TO THE DESIGN NOMINATED ON THE TENDER DOCUMENTS WILL BE CONSIDERED, PROVIDED THEY SATISFY ALL THE PERFORMANCE REQUIREMENTS OF THIS SPECIFICATION AND ARE EQUAL TO THAT MATERIAL OR DESIGN SPECIFIED.

ANY DISCREPANCIES OR CONTRADICTIONS IN THE DRAWINGS OR SPECIFICATIONS SHALL BE BROUGHT TO THE ATTENTION OF THE ARCHITECT AND FACADE CONSULTANT FOR CLARIFICATION DURING THE TENDER BID PERIOD BY THE TENDERER.

GOOD FOR CONSTRUCTION

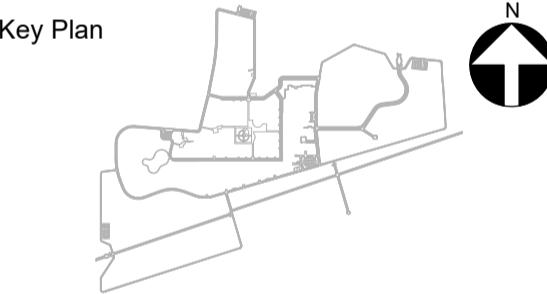

Consultants

Structural Consultants

M N Consultants Pvt Ltd

Services Consultants

Pankaj Dharkar & Associates

Facade Consultants

Inhabit India Pvt Ltd

Interior Consultants

Ajitshilpi Architecture + Interiors

Project

Nalanda University, Rajgir, Bihar

Title

NU 300 SEATER BLOCK B

FACADE DETAILS

Dealt : Aniket Deshpande

Checked : Gautam Bhasin

Scale : AS MENTIONED


Date : 02/07/21

Drawing No.


NL300-DE-01

VASTU SHILPA CONSULTANTS
Architects | Planners | Urban Designers


'Sangath', Thaltej Road, Ahmedabad - 380054
Phone: 079 - 27454537 Fax: 079 - 27452006
www.sangath.org e-mail: vsc@sangath.org

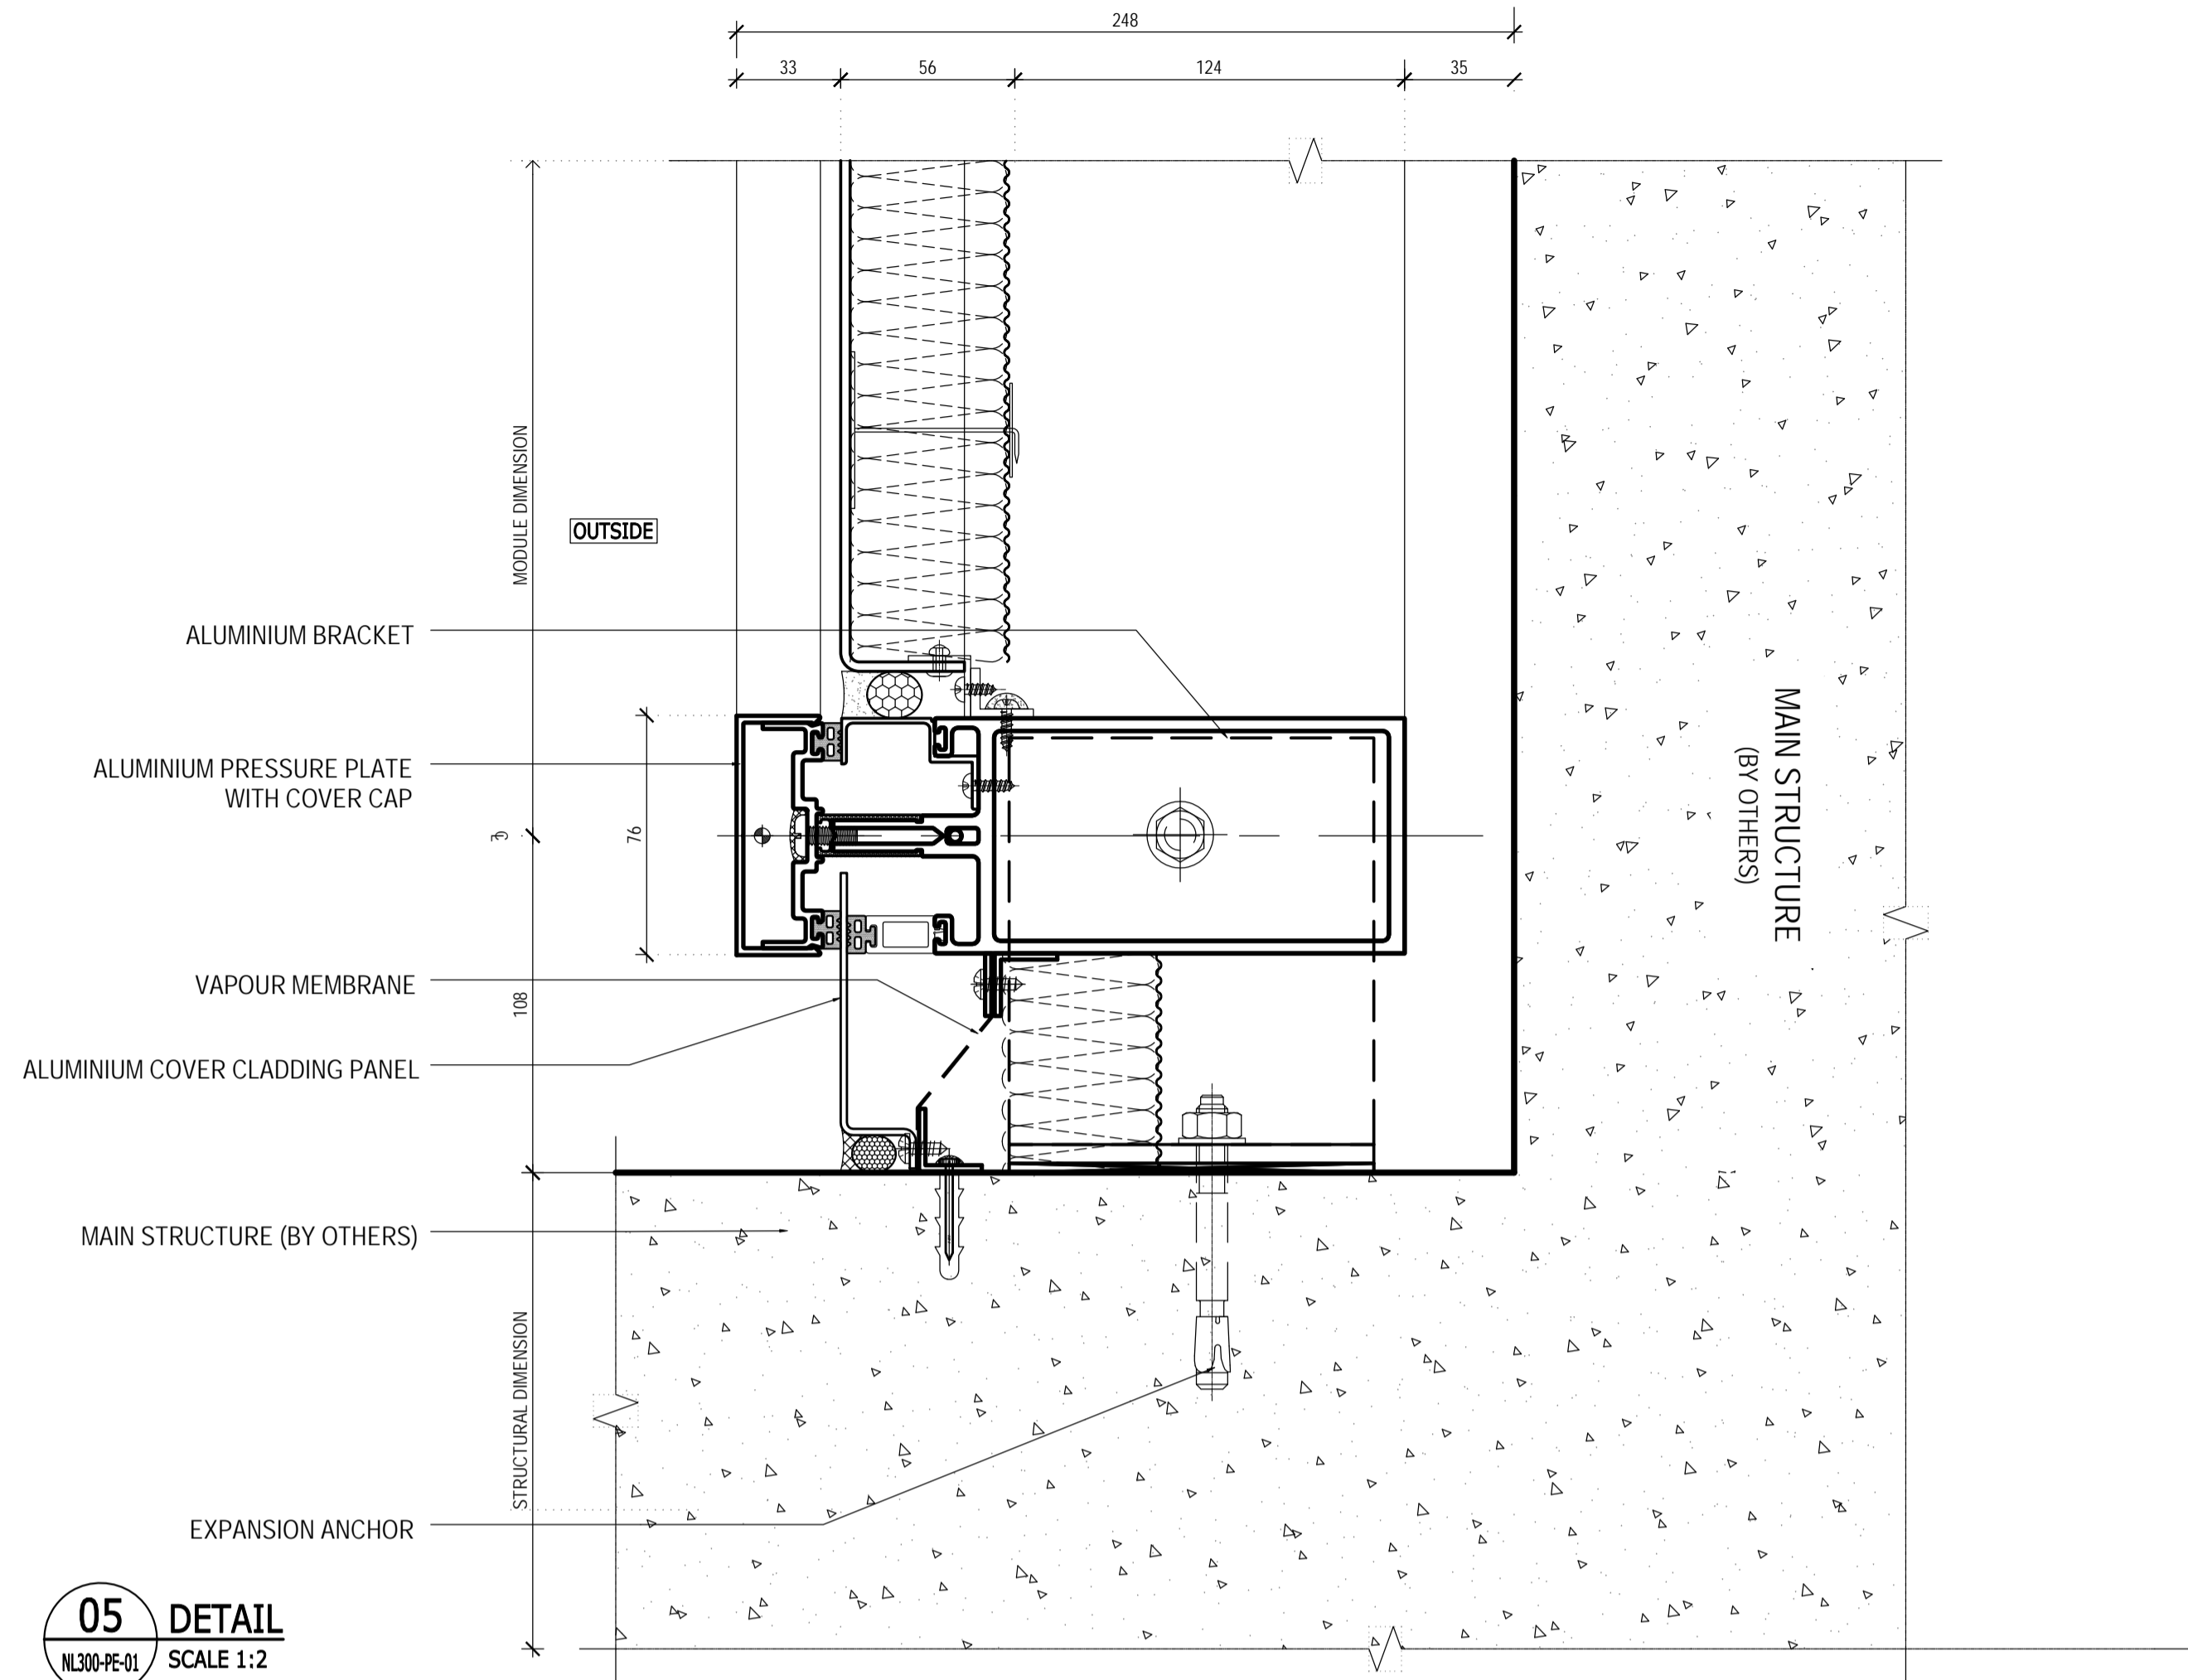


05 DETAIL
NL300-PE-01 SCALE 1:2

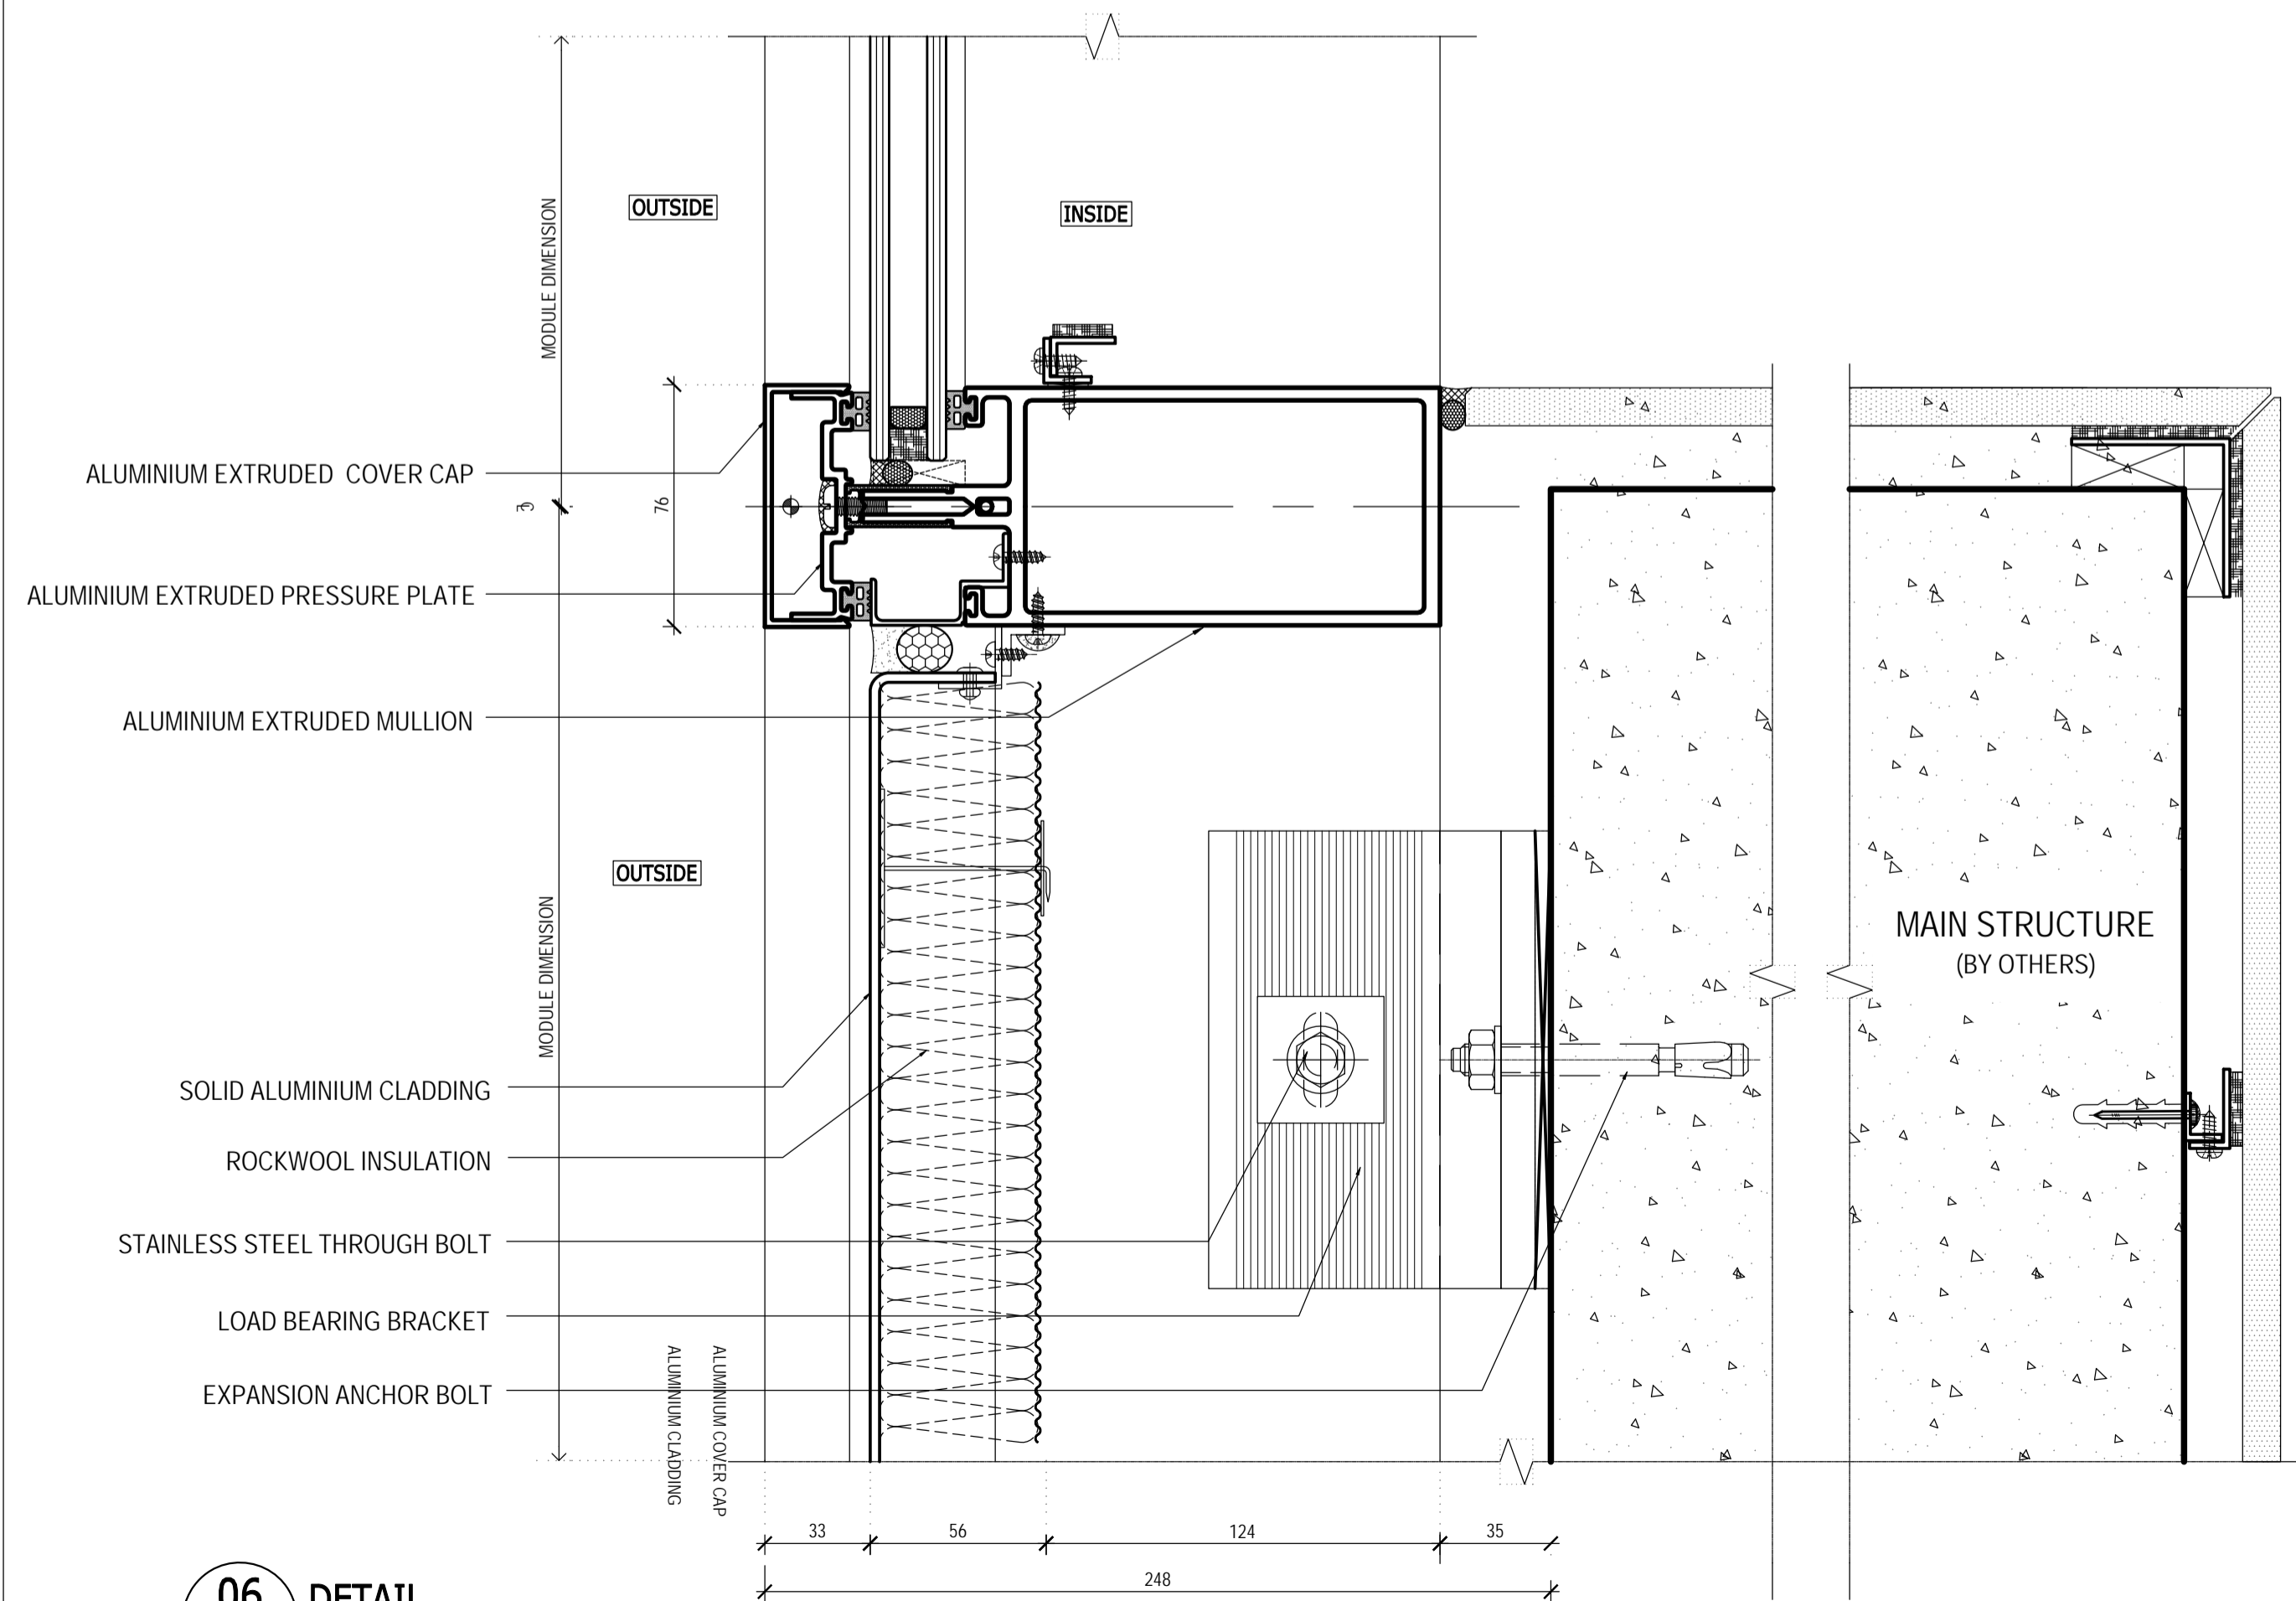

06 DETAIL
NL300-PE-01 SCALE 1:2

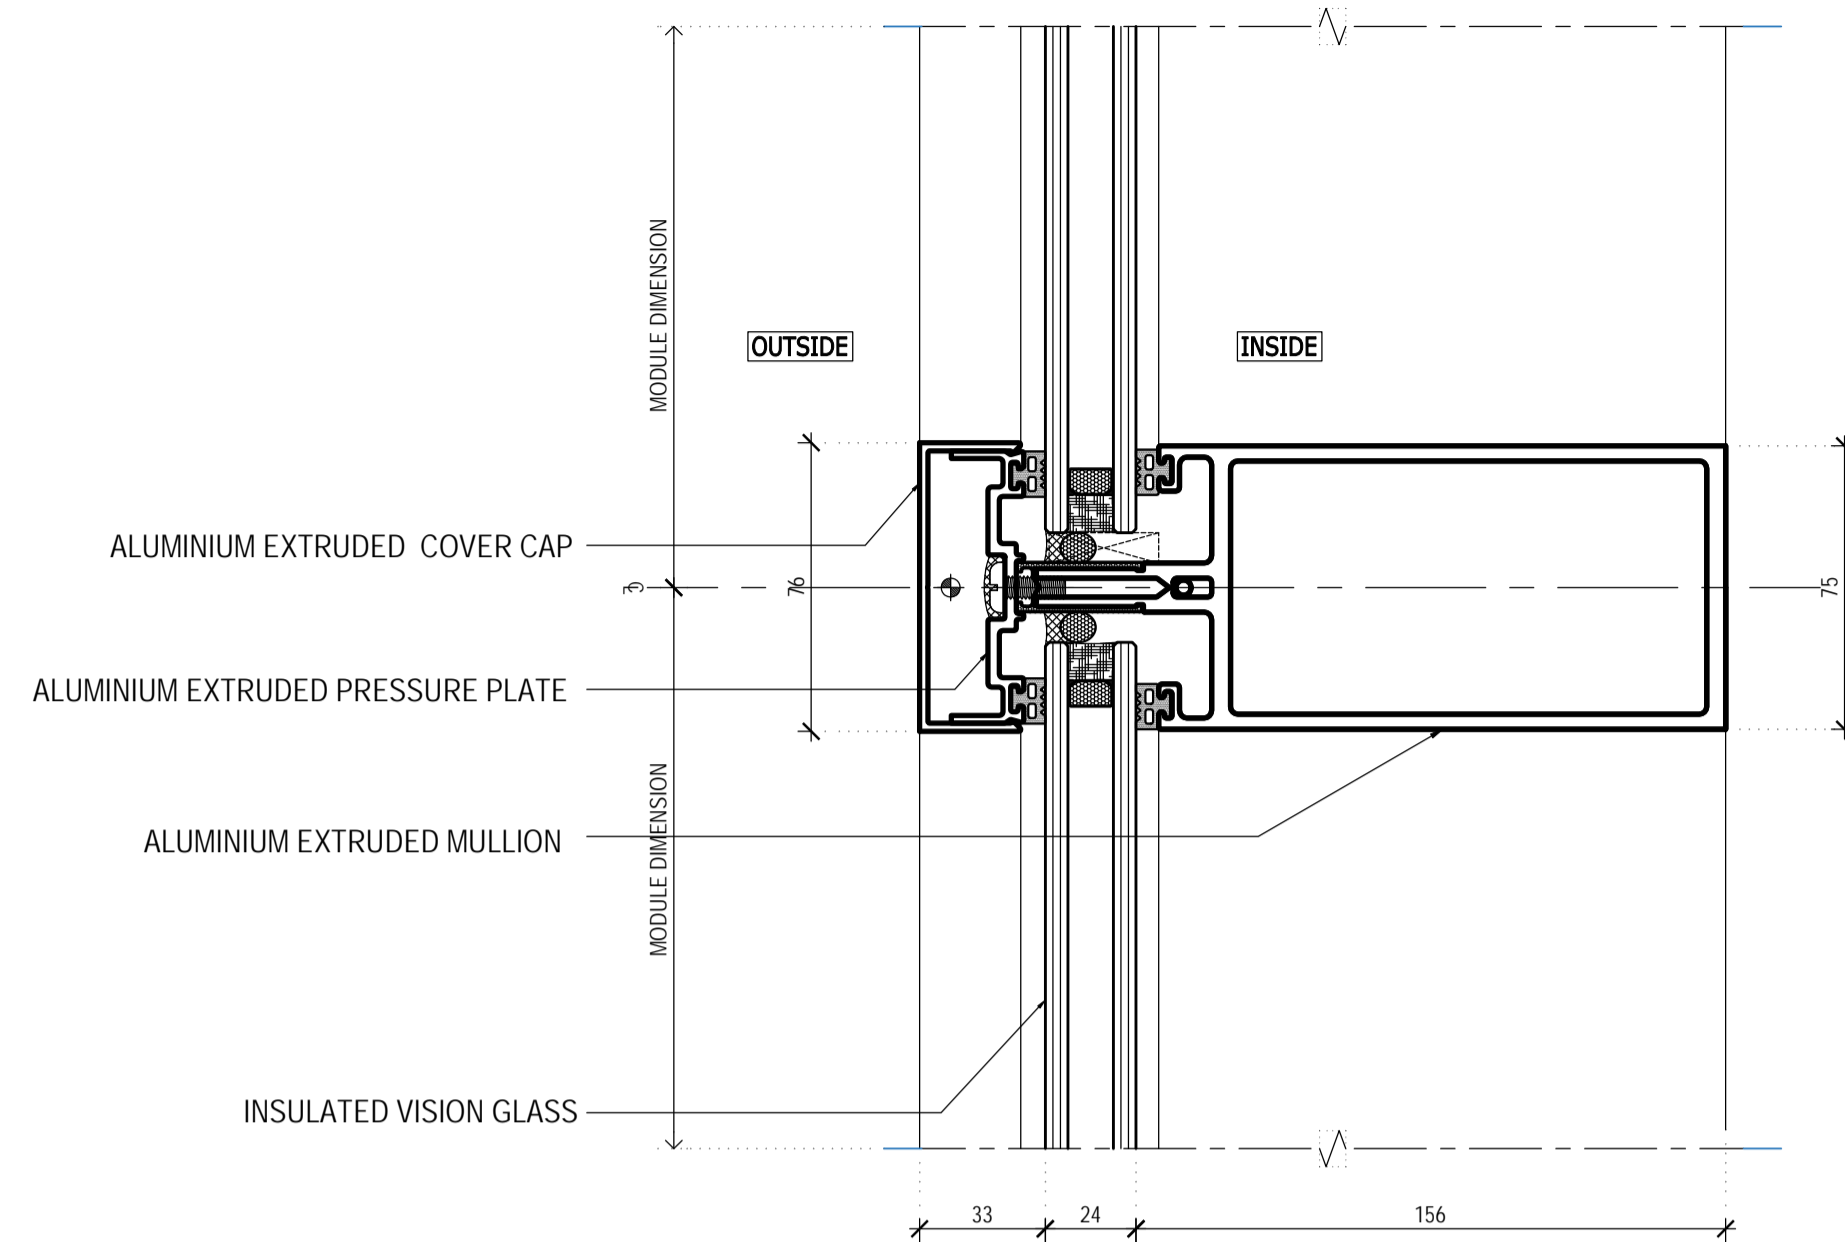

07 DETAIL
NL300-PE-01 SCALE 1:2

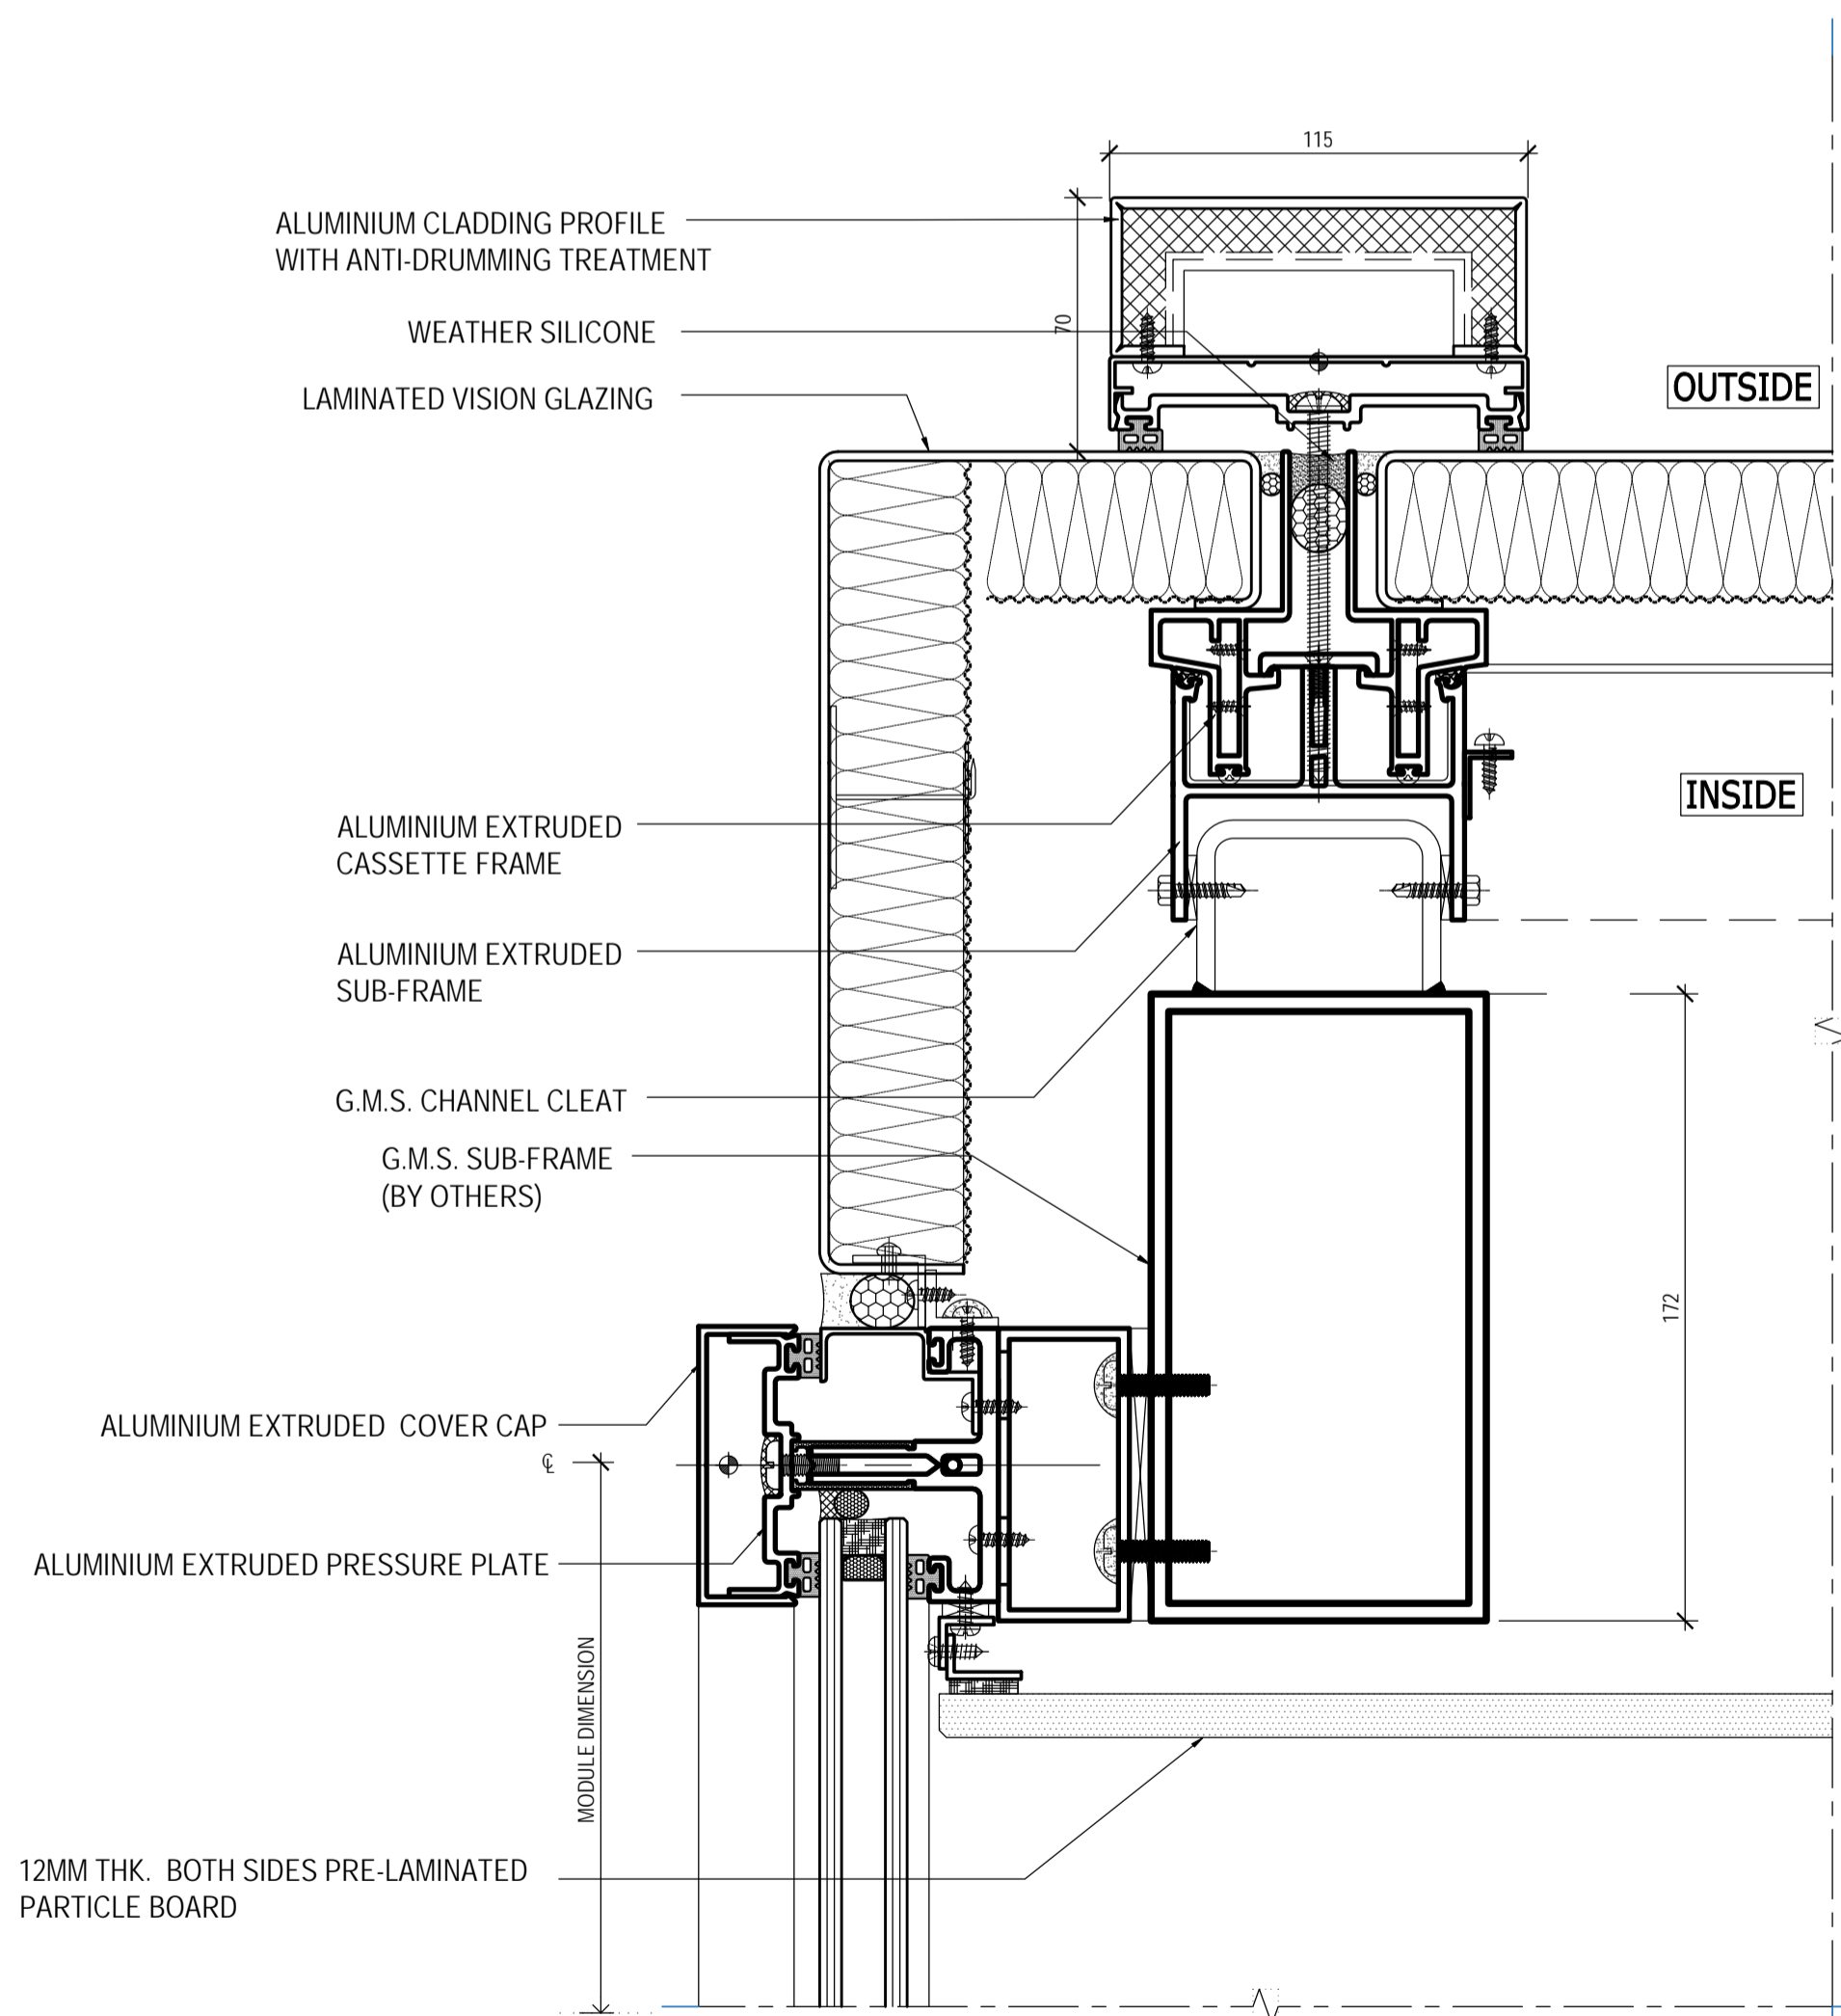

08 DETAIL
NL300-PE-01 SCALE 1:2

NOTES

1. ALL DIMENSIONS SHALL BE CHECKED AND CO-RELATED WITH THE STRUCTURAL DRAWINGS AND ANY AMBIGUITY SHALL BE IMMEDIATELY BROUGHT TO THE NOTICE OF THE ARCHITECT BEFORE COMMENCEMENT OF THE WORK.
2. ALL DIMENSIONS ARE IN MILLIMETERS UNLESS AND OTHERWISE SPECIFIED
3. ALL LEVELS ARE FINISHED LEVELS.
4. ALL MARGINS, CLEARANCES ETC. REQUIRED AS PER BYE-LAWS SHOULD BE CHECKED AND PROVIDED BY THE CONTRACTOR AND ANY DISCREPANCIES FOUND SHOULD BE IMMEDIATELY BROUGHT TO THE NOTICE OF ARCHITECT BEFORE COMMENCEMENT OF WORK.

INHABIT NOTES

1. THIS DRAWING IS REQUIRED TO BE READ IN CONJUNCTION WITH THE ARCHITECTURAL DRAWINGS AND FACADE SPECIFICATION
2. REFER TO ARCHITECTURAL DRAWINGS FOR MODULE DIMENSIONS
3. THIS DRAWING IS INTENDED TO CONVEY THE DESIGN INTENT FOR THE FACADE SYSTEMS ONLY. FINAL DESIGN AND ENGINEERING REMAINS THE RESPONSIBILITY OF THE FACADE CONTRACTOR.


THE SPECIFICATION AND THE TENDER DRAWINGS ARE FOR THE PURPOSE OF DEFINING THE SCOPE OF THE WORKS, THE DESIGN INTENT AND PERFORMANCE REQUIREMENTS. THE TENDER DRAWINGS DO NOT CLAIM TO SOLVE ALL MOVEMENT OR STRUCTURAL REQUIREMENTS, PRESSURE EQUALIZATION, WATERPROOFING, AIR SEALING, ACOUSTIC REQUIREMENTS, GLASS MOVEMENT, SEISMIC PERFORMANCE, OR THERMAL SHOCK REQUIREMENTS. IT IS THE FACADE CONTRACTOR'S RESPONSIBILITY TO DEVELOP AND MODIFY THE DETAILED DESIGN TO COMPLY WITH ALL REQUIREMENTS IN THE SPECIFICATION AND OTHER RELEVANT STANDARDS AND CODES.

THE DRAWINGS ARE PROVIDED TO SHOW DESIGN INTENT AND ARE NOT INTENDED TO SHOW ALL CONDITIONS, COMPONENTS, MATERIALS, ETC. THE FINAL DETAILING AND APPEARANCE OF COMPONENTS SHALL BE SUBJECT TO THE ARCHITECT AND FACADE CONSULTANT'S APPROVAL.

ALTERNATIVES PROPOSED BY TENDERERS TO THE DESIGN NOMINATED ON THE TENDER DOCUMENTS WILL BE CONSIDERED, PROVIDED THEY SATISFY ALL THE PERFORMANCE REQUIREMENTS OF THIS SPECIFICATION AND ARE EQUAL TO THAT MATERIAL OR DESIGN SPECIFIED.

ANY DISCREPANCIES OR CONTRADICTIONS IN THE DRAWINGS OR SPECIFICATIONS SHALL BE BROUGHT TO THE ATTENTION OF THE ARCHITECT AND FACADE CONSULTANT FOR CLARIFICATION DURING THE TENDER BID PERIOD BY THE TENDERER.

GOOD FOR CONSTRUCTION

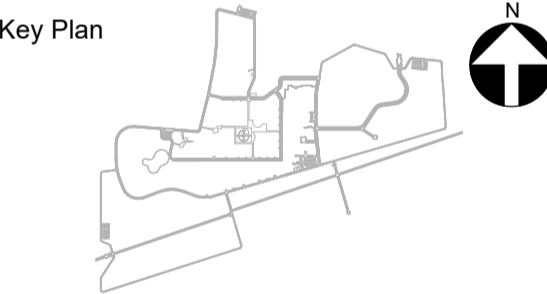

Consultants

☐ **Structural Consultants**
M N Consultants Pvt Ltd

☐ **Services Consultants**
Pankaj Dharkar & Associates

☐ **Facade Consultants**
Inhabit India Pvt Ltd

☐ **Interior Consultants**
Ajitshilpi Architecture + Interiors

Project

Nalanda University, Rajgir, Bihar

Title

**NU 300 SEATER BLOCK B
FACADE DETAILS**

Dealt : Aniket Deshpande

Checked : Gautam Bhasin

Scale : AS MENTIONED



Date : 02/07/21

Drawing No.

NL300-DE-02

VASTU SHILPA CONSULTANTS
Architects | Planners | Urban Designers

'Sangath', Thaltej Road, Ahmedabad - 380054
Phone: 079 - 27454537 Fax: 079 - 27452006
www.sangath.org e-mail: vsc@sangath.org

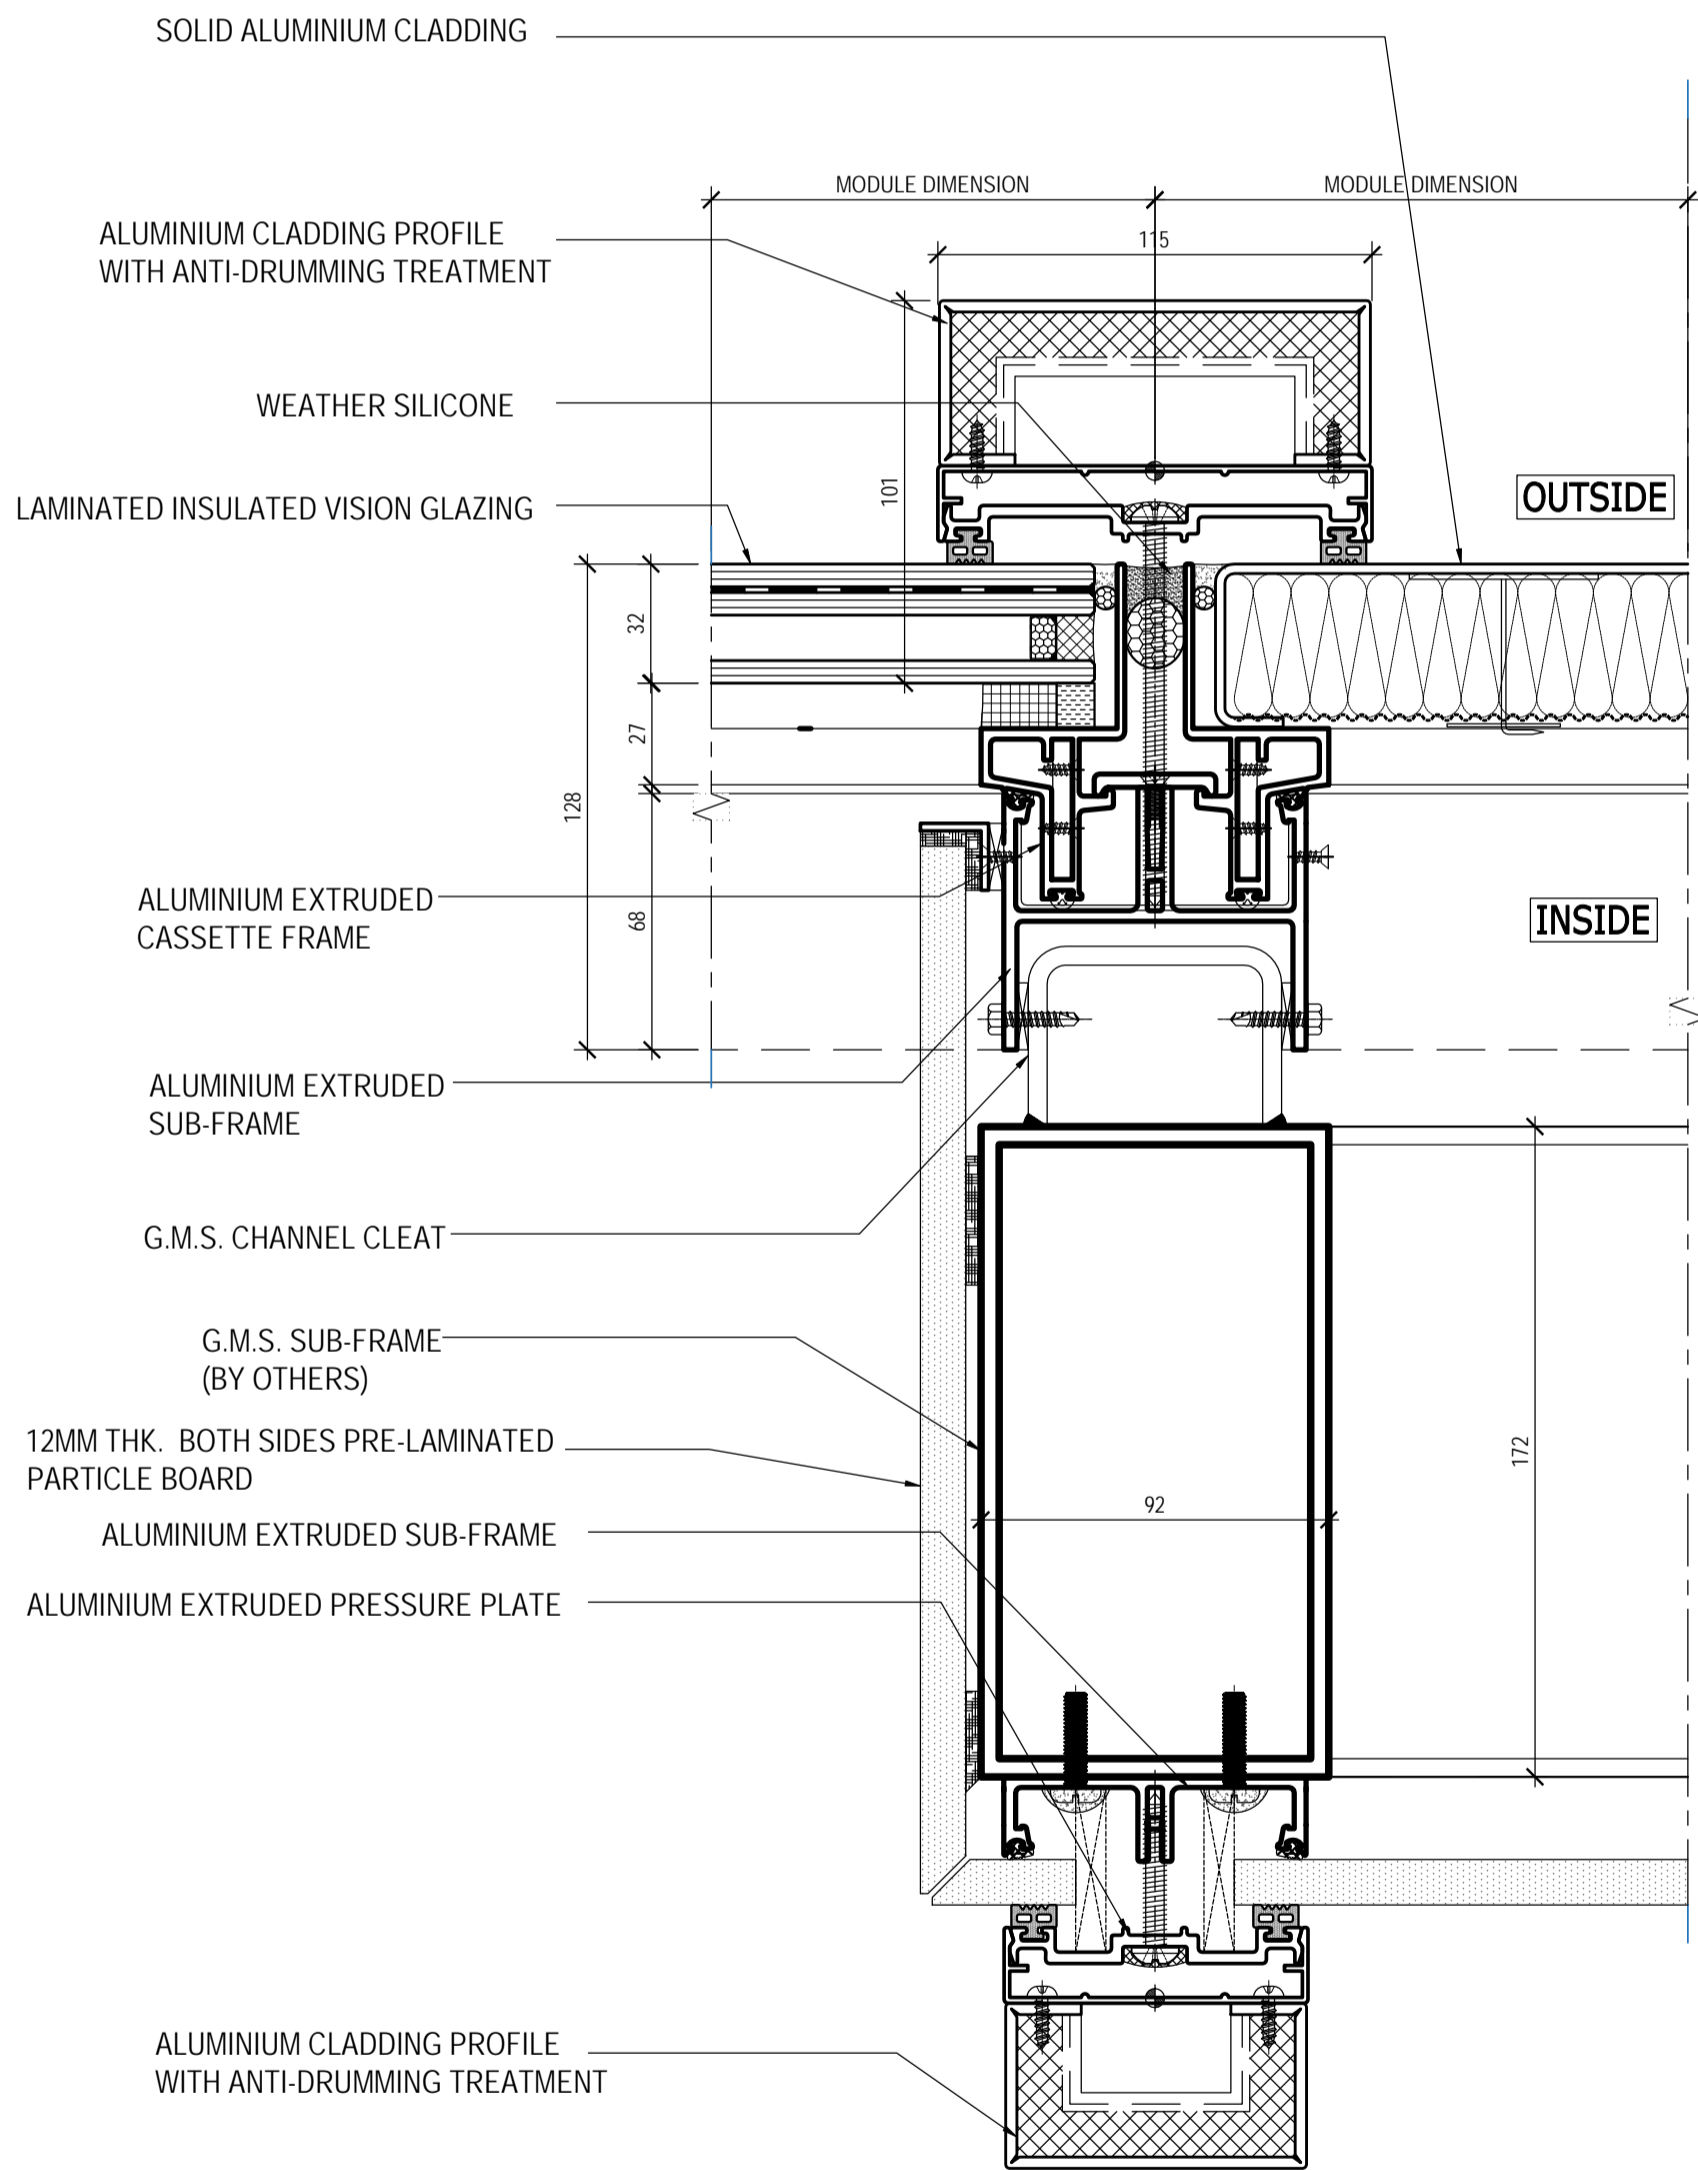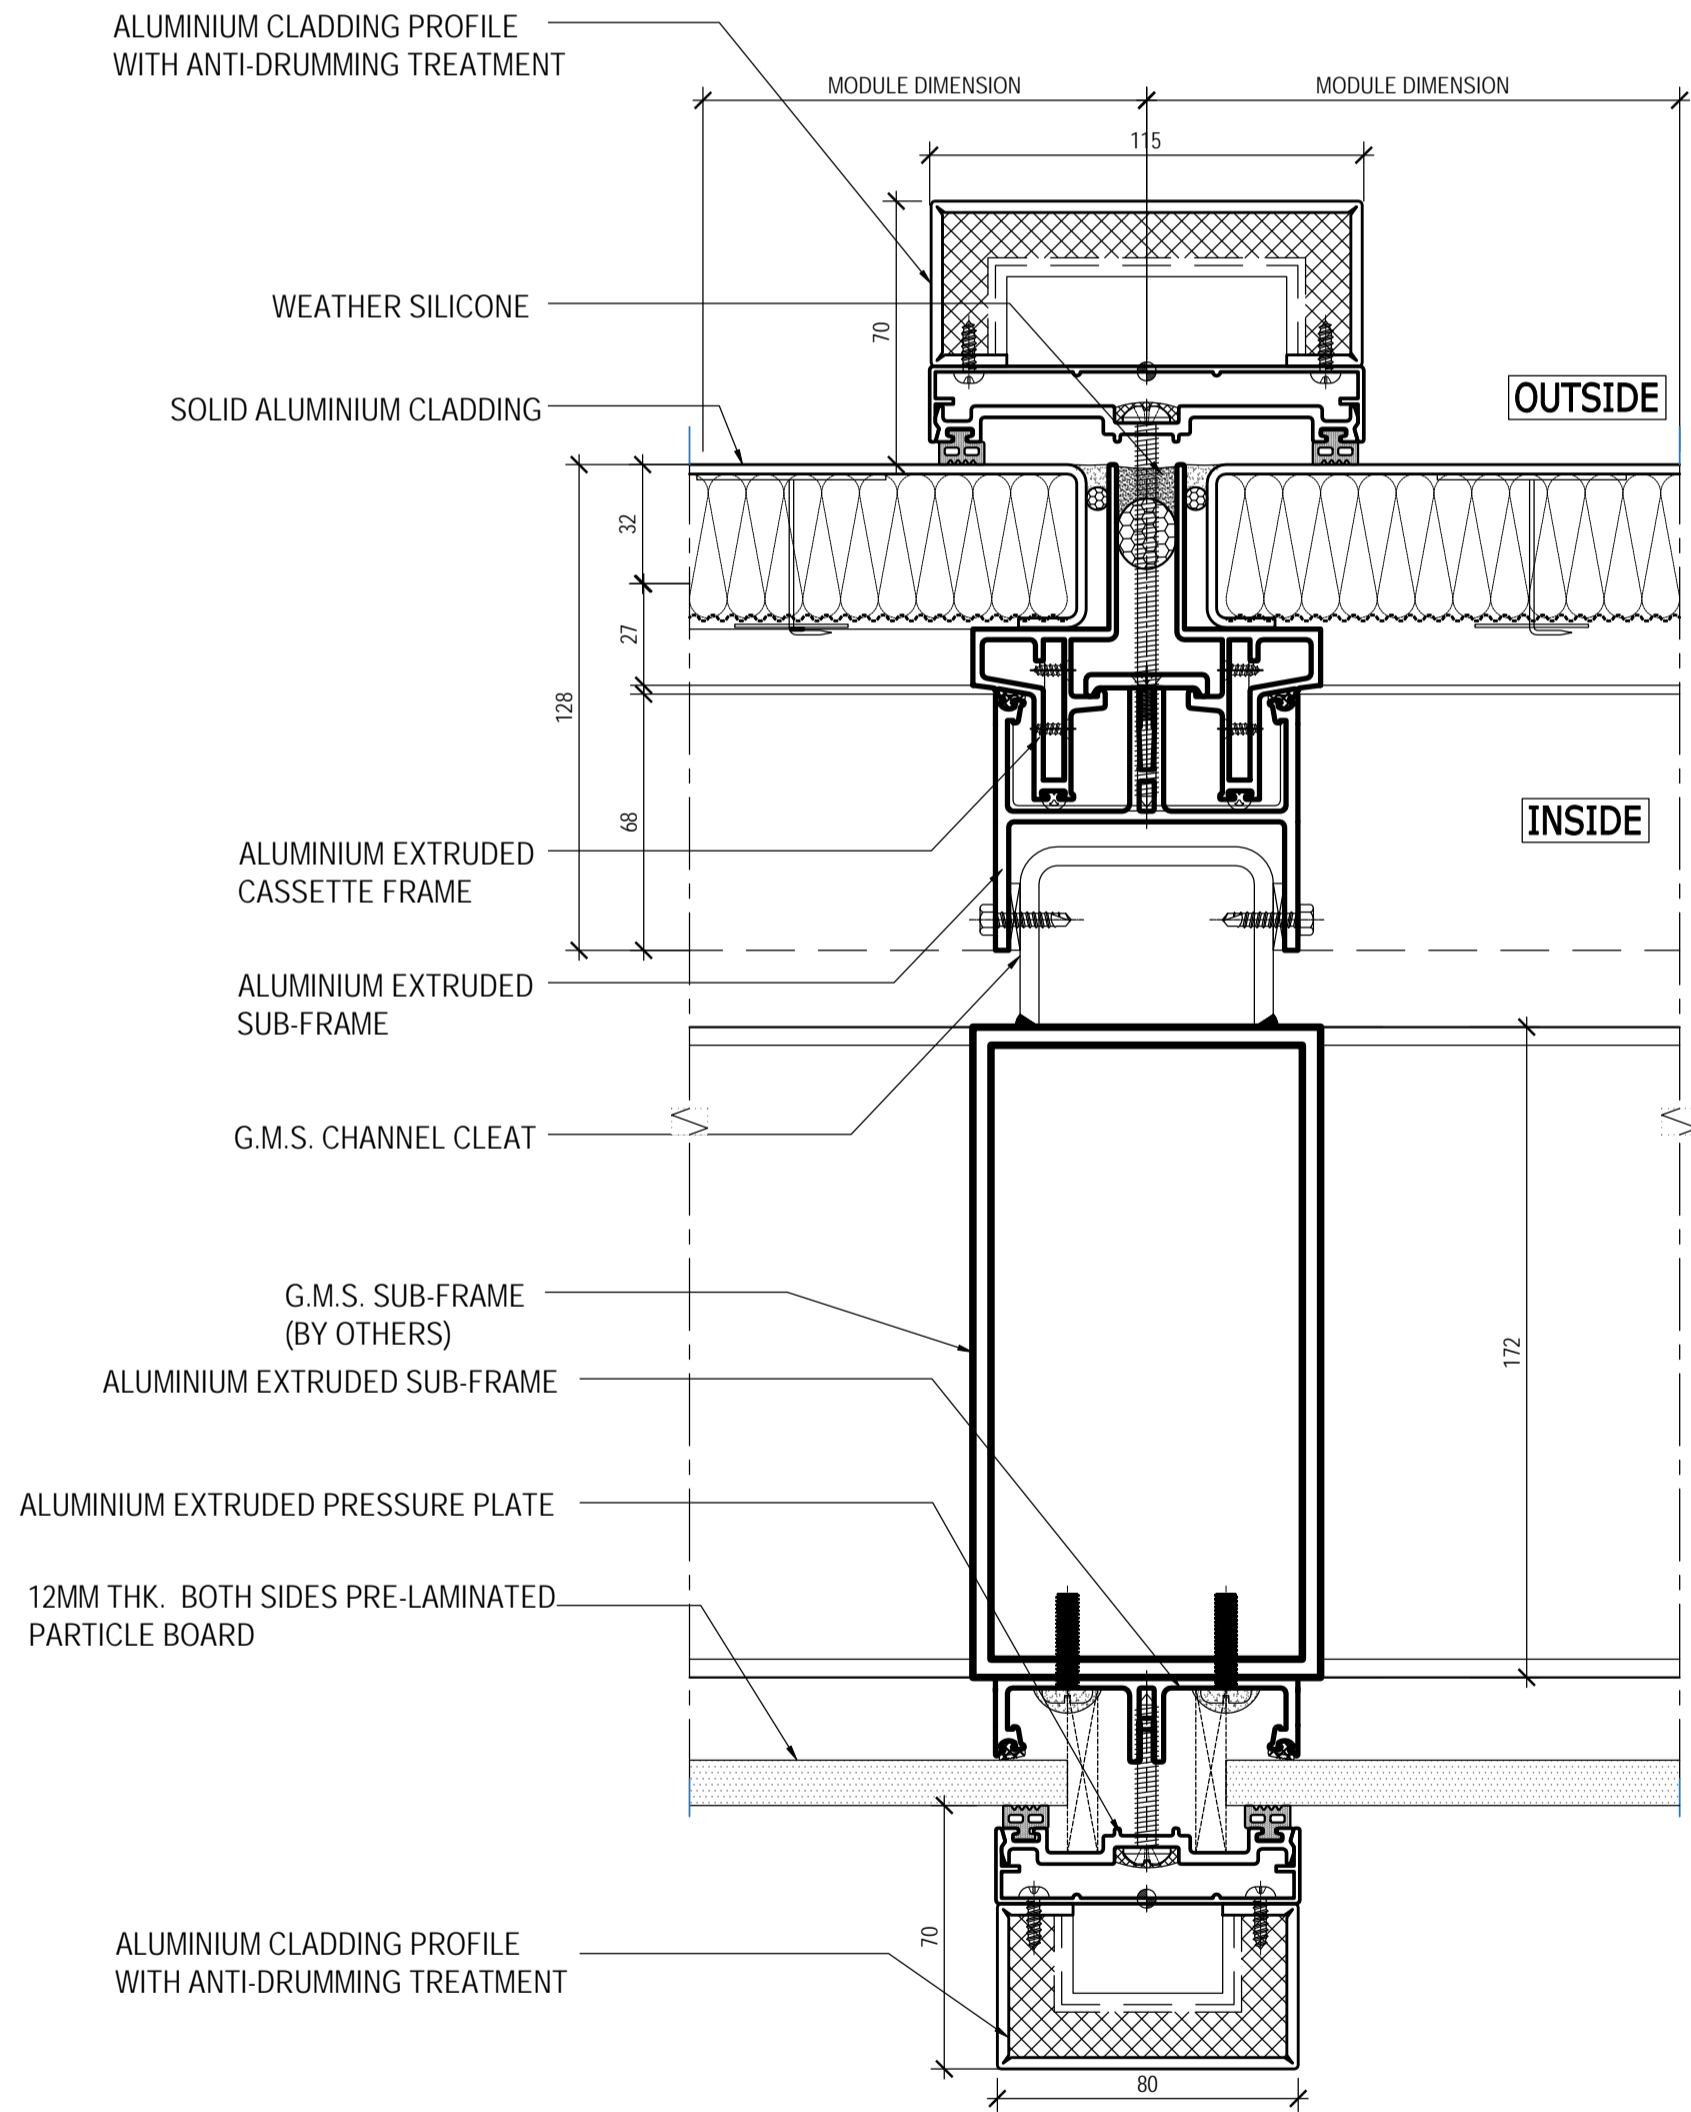

NOTES

1. ALL DIMENSIONS SHALL BE CHECKED AND CO-RELATED WITH THE STRUCTURAL DRAWINGS AND ANY AMBIGUITY SHALL BE IMMEDIATELY BROUGHT TO THE NOTICE OF THE ARCHITECT BEFORE COMMENCEMENT OF THE WORK.
2. ALL DIMENSIONS ARE IN MILLIMETERS UNLESS AND OTHERWISE SPECIFIED
3. ALL LEVELS ARE FINISHED LEVELS.
4. ALL MARGINS, CLEARANCES ETC. REQUIRED AS PER BYE-LAWS SHOULD BE CHECKED AND PROVIDED BY THE CONTRACTOR AND ANY DISCREPANCIES FOUND SHOULD BE IMMEDIATELY BROUGHT TO THE NOTICE OF ARCHITECT BEFORE COMMENCEMENT OF WORK.

INHABIT NOTES

1. THIS DRAWING IS REQUIRED TO BE READ IN CONJUNCTION WITH THE ARCHITECTURAL DRAWINGS AND FACADE SPECIFICATION
2. REFER TO ARCHITECTURAL DRAWINGS FOR MODULE DIMENSIONS
3. THIS DRAWING IS INTENDED TO CONVEY THE DESIGN INTENT FOR THE FACADE SYSTEMS ONLY. FINAL DESIGN AND ENGINEERING REMAINS THE RESPONSIBILITY OF THE FACADE CONTRACTOR.


THE SPECIFICATION AND THE TENDER DRAWINGS ARE FOR THE PURPOSE OF DEFINING THE SCOPE OF THE WORKS, THE DESIGN INTENT AND PERFORMANCE REQUIREMENTS. THE TENDER DRAWINGS DO NOT CLAIM TO SOLVE ALL MOVEMENT OR STRUCTURAL REQUIREMENTS, PRESSURE EQUALIZATION, WATERPROOFING, AIR SEALING, ACOUSTIC REQUIREMENTS, GLASS MOVEMENT, SEISMIC PERFORMANCE, OR THERMAL SHOCK REQUIREMENTS. IT IS THE FACADE CONTRACTOR'S RESPONSIBILITY TO DEVELOP AND MODIFY THE DETAILED DESIGN TO COMPLY WITH ALL REQUIREMENTS IN THE SPECIFICATION AND OTHER RELEVANT STANDARDS AND CODES.

THE DRAWINGS ARE PROVIDED TO SHOW DESIGN INTENT AND ARE NOT INTENDED TO SHOW ALL CONDITIONS, COMPONENTS, MATERIALS, ETC. THE FINAL DETAILING AND APPEARANCE OF COMPONENTS SHALL BE SUBJECT TO THE ARCHITECT AND FACADE CONSULTANT'S APPROVAL.

ALTERNATIVES PROPOSED BY TENDERERS TO THE DESIGN NOMINATED ON THE TENDER DOCUMENTS WILL BE CONSIDERED, PROVIDED THEY SATISFY ALL THE PERFORMANCE REQUIREMENTS OF THIS SPECIFICATION AND ARE EQUAL TO THAT MATERIAL OR DESIGN SPECIFIED.

ANY DISCREPANCIES OR CONTRADICTIONS IN THE DRAWINGS OR SPECIFICATIONS SHALL BE BROUGHT TO THE ATTENTION OF THE ARCHITECT AND FACADE CONSULTANT FOR CLARIFICATION DURING THE TENDER BID PERIOD BY THE TENDERER.

GOOD FOR CONSTRUCTION

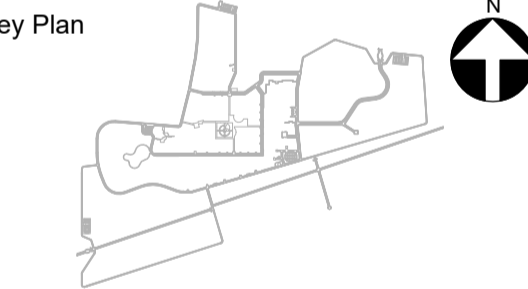

Consultants

Structural Consultants

M N Consultants Pvt Ltd

Services Consultants

Pankaj Dharkar & Associates

Facade Consultants

Inhabit India Pvt Ltd

Interior Consultants

Ajitshilpi Architecture + Interiors

Project

Nalanda University, Rajgir, Bihar

Title

NU 300 SEATER BLOCK B

FACADE DETAILS

Dealt : Aniket Deshpande

Checked : Gautam Bhasin

Scale : AS MENTIONED



Date : 02/07/21

Drawing No.

NL300-DE-03

VASTU SHILPA CONSULTANTS
Architects | Planners | Urban Designers

'Sangath', Thaltej Road, Ahmedabad - 380054
Phone: 079 - 27454537 Fax: 079 - 27452006
www.sangath.org e-mail: vsc@sangath.org

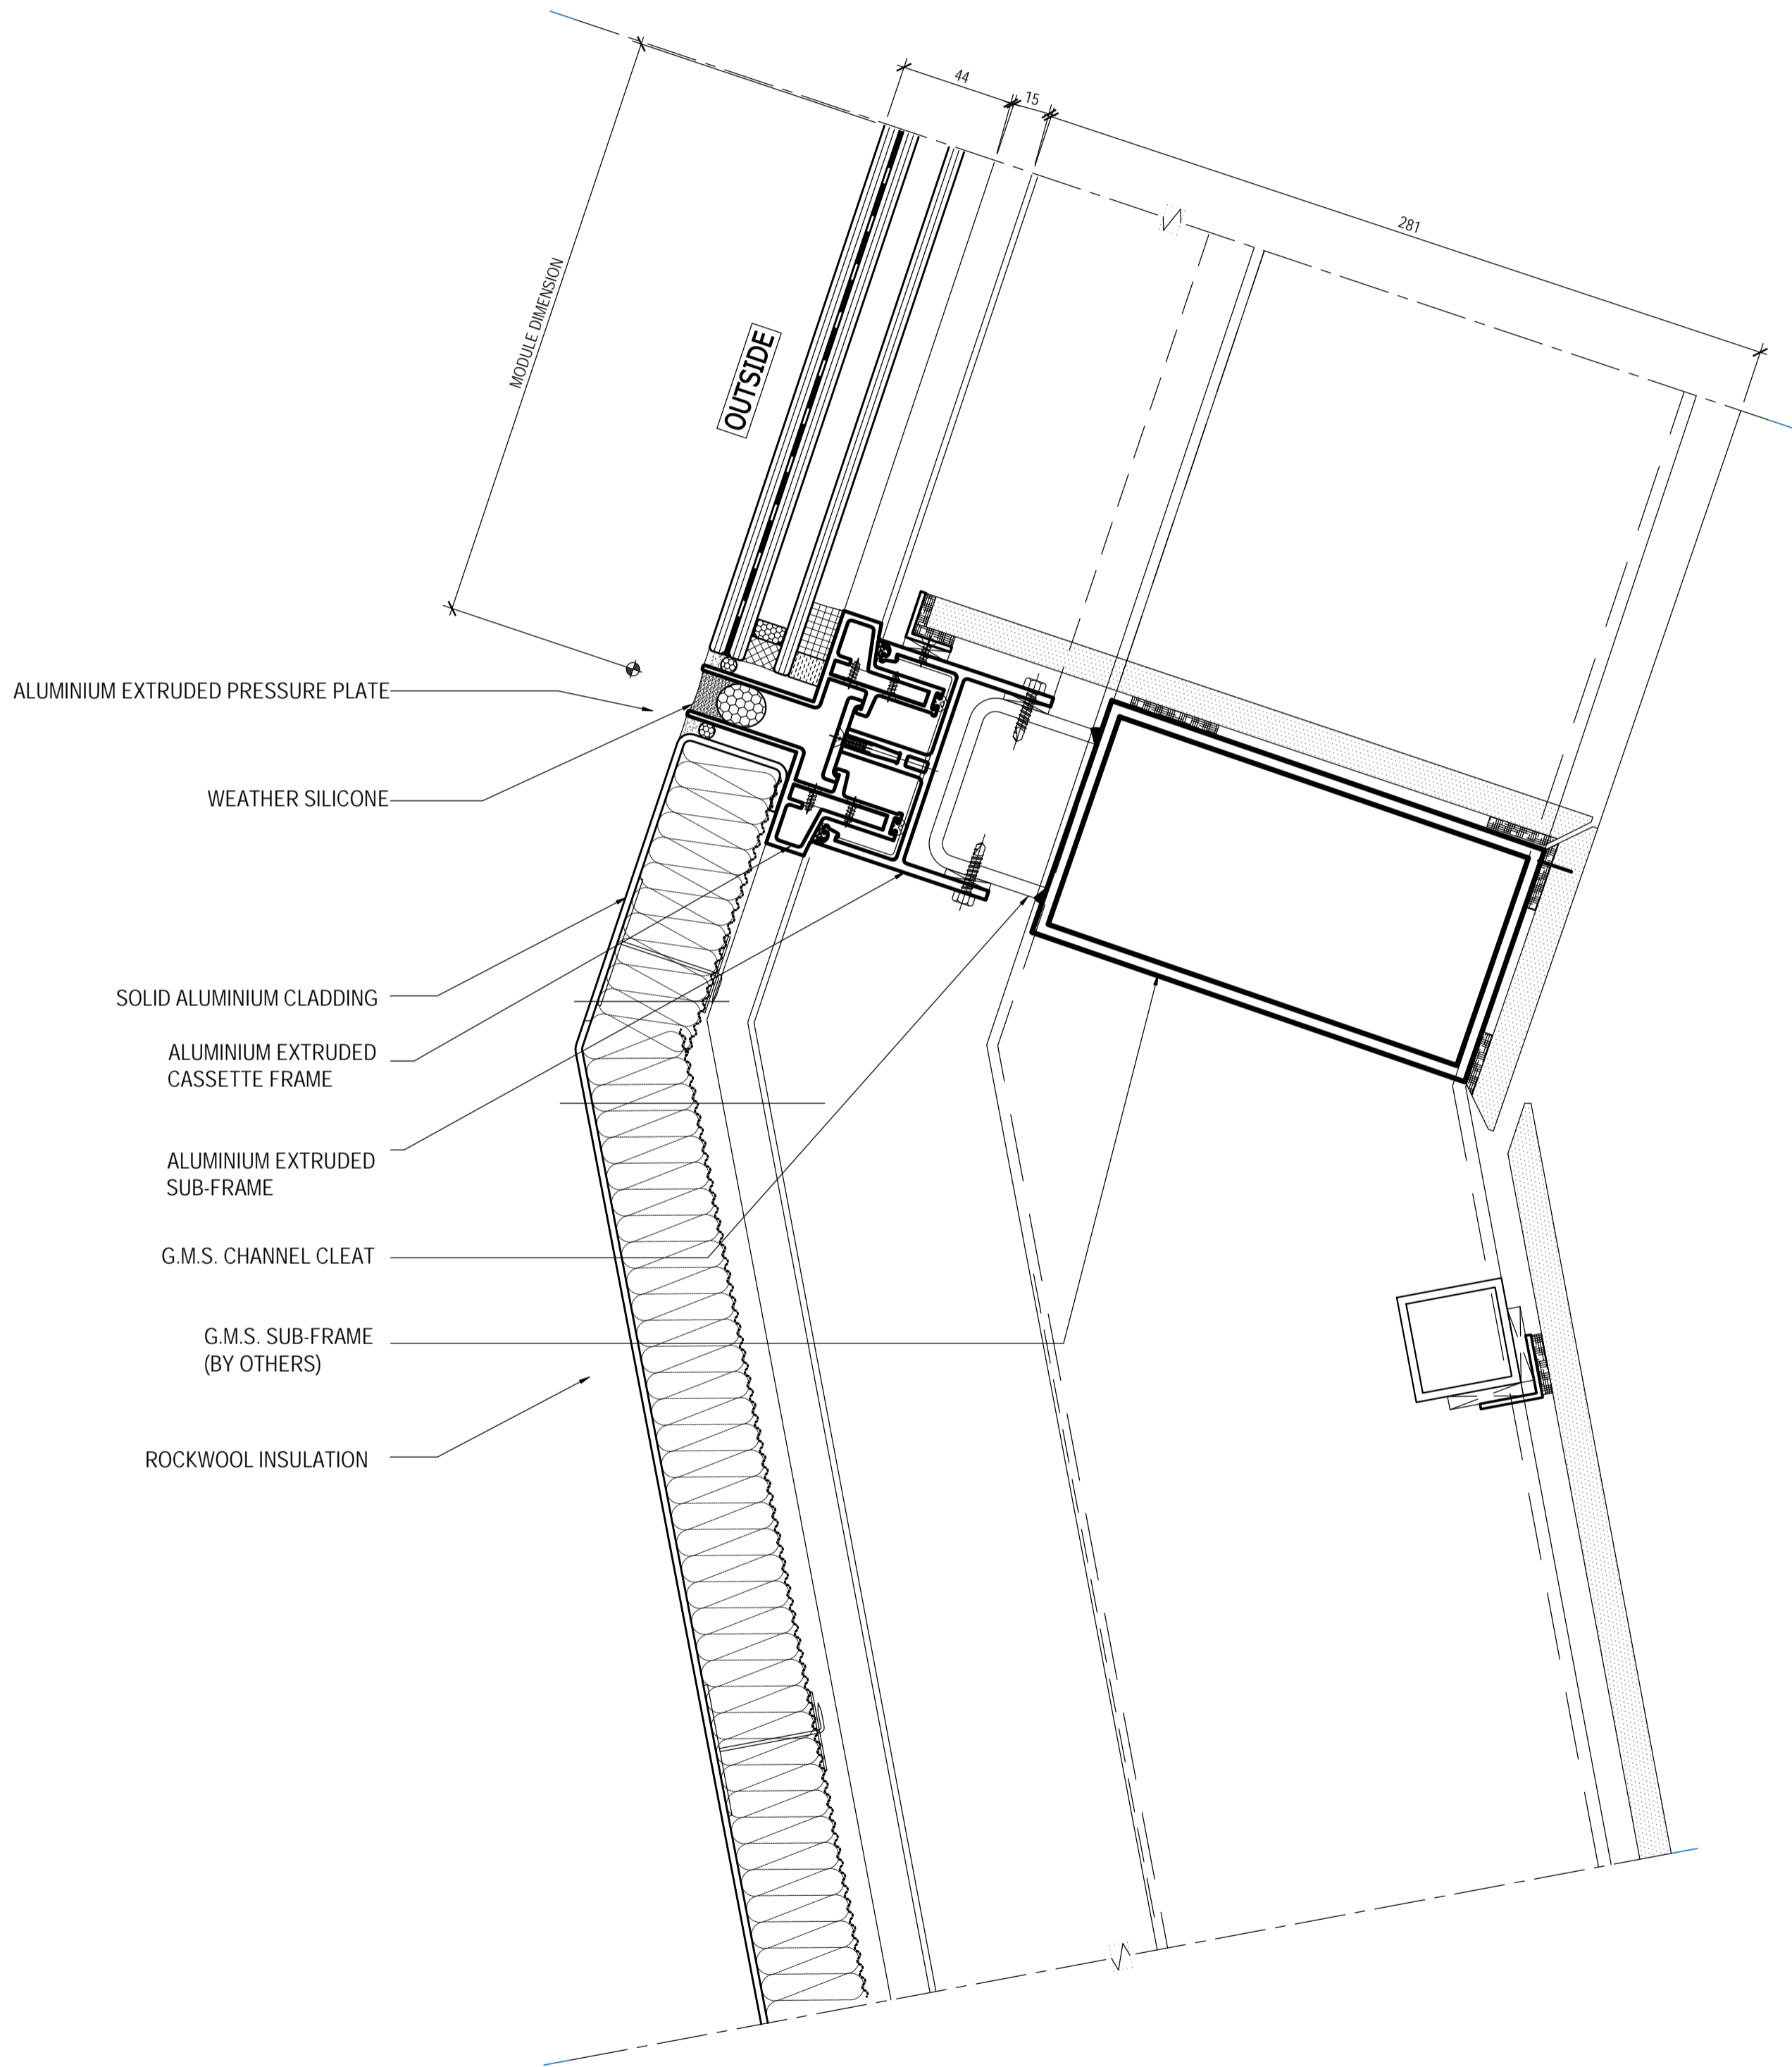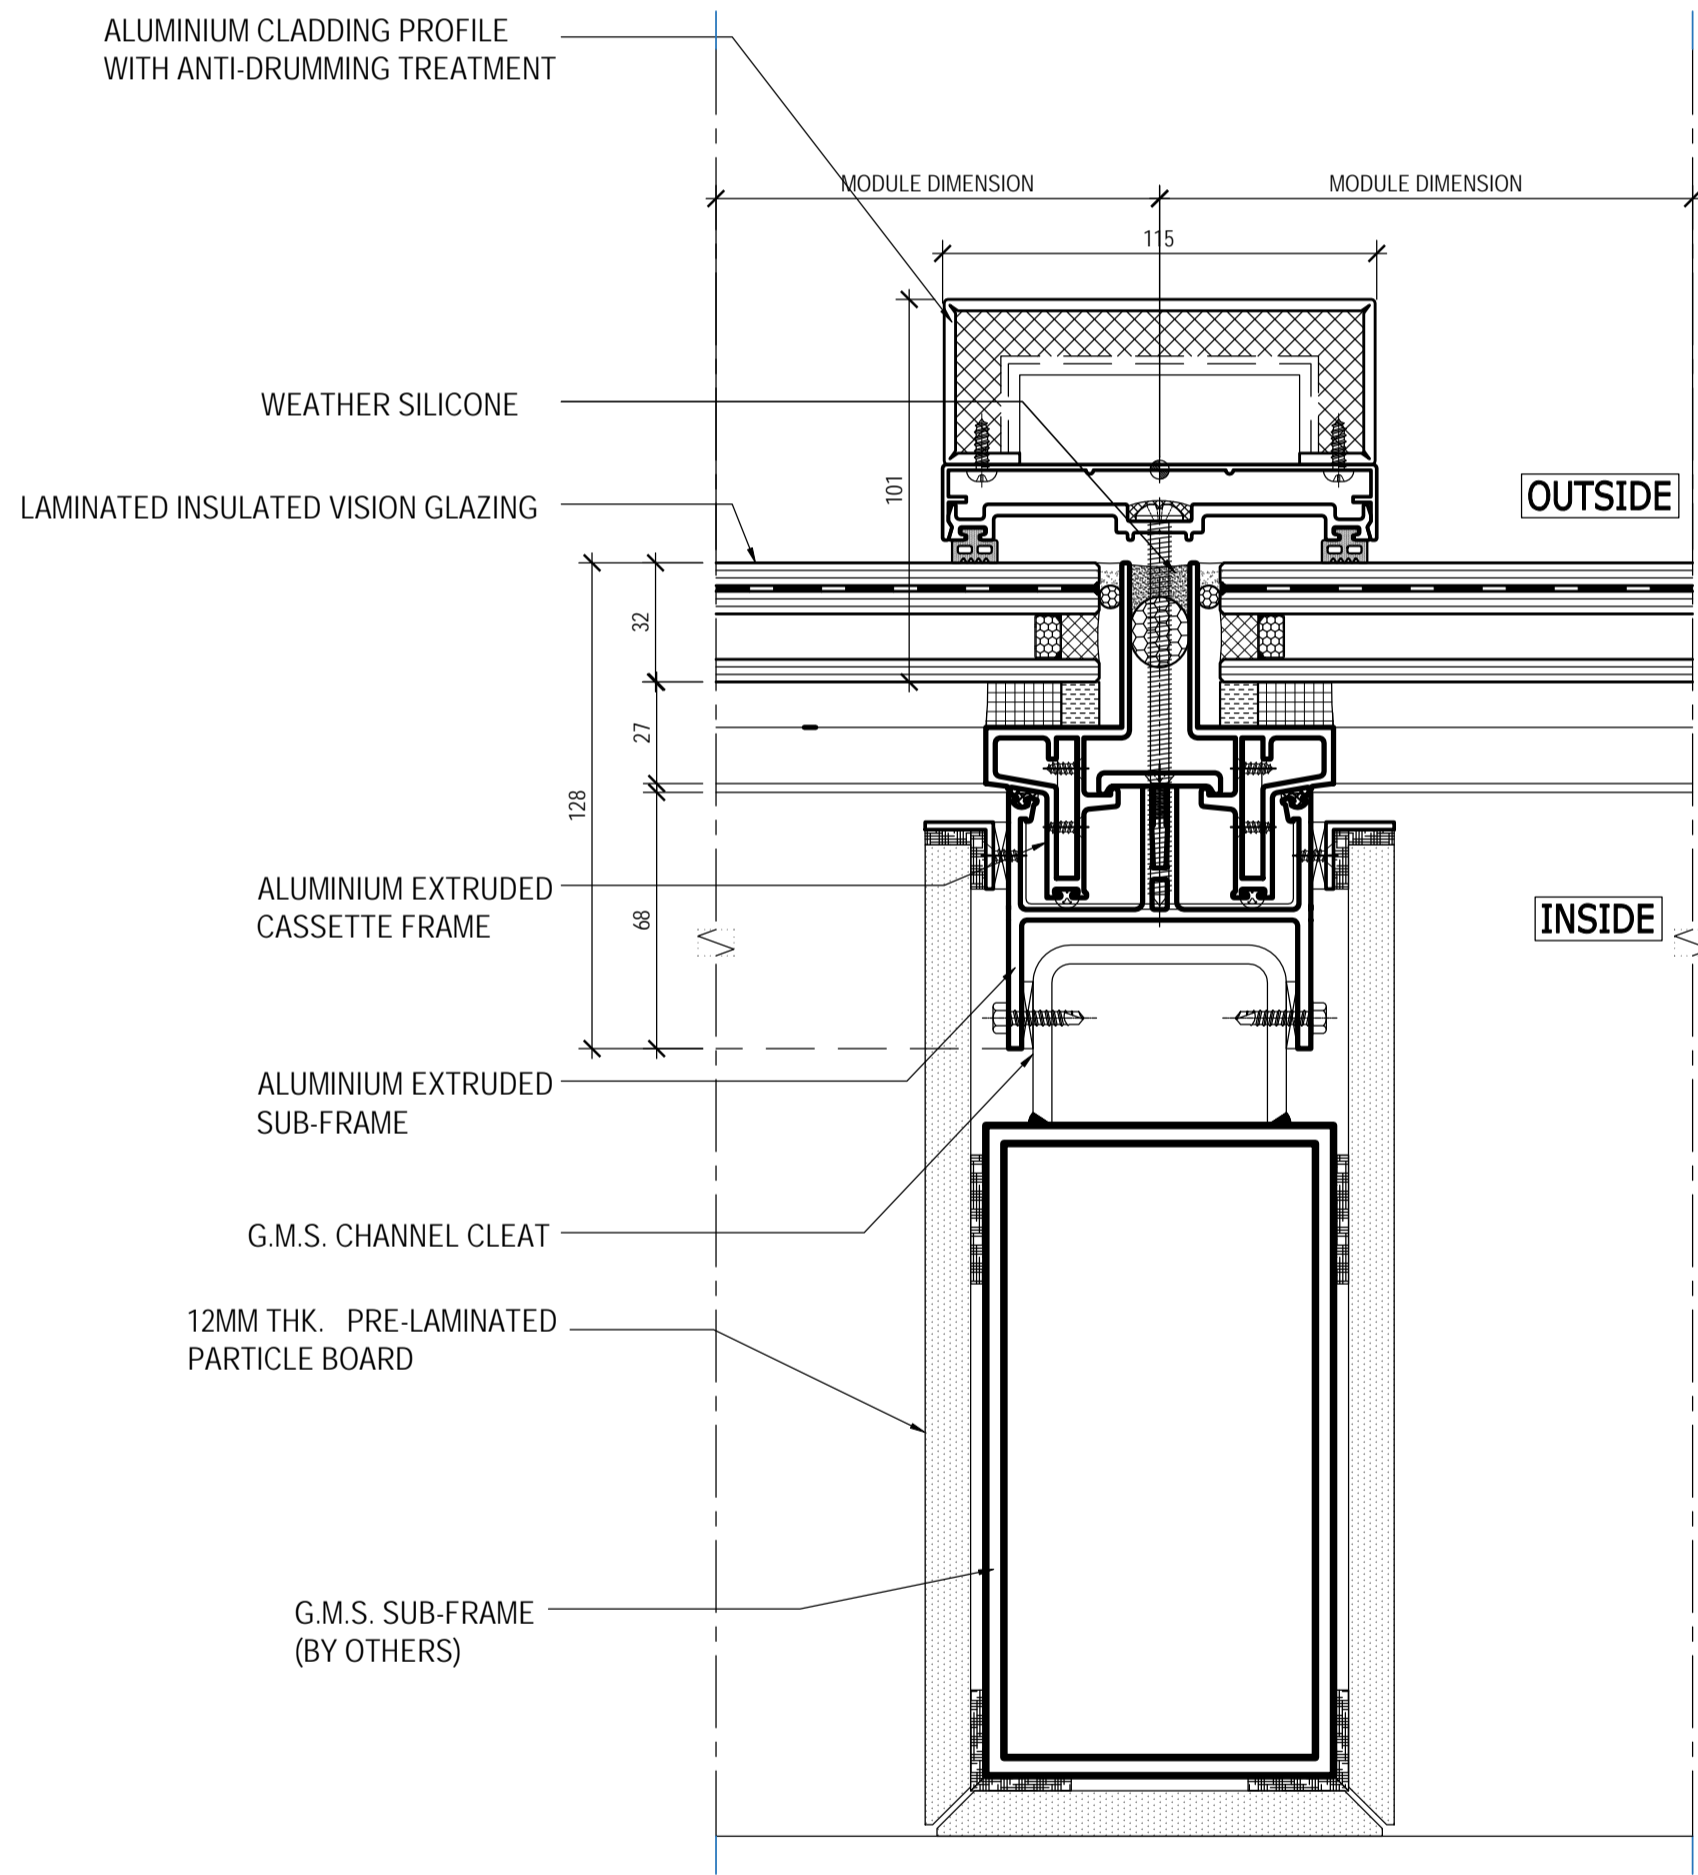

NOTES

1. ALL DIMENSIONS SHALL BE CHECKED AND CO-RELATED WITH THE STRUCTURAL DRAWINGS AND ANY AMBIGUITY SHALL BE IMMEDIATELY BROUGHT TO THE NOTICE OF THE ARCHITECT BEFORE COMMENCEMENT OF THE WORK.
2. ALL DIMENSIONS ARE IN MILLIMETERS UNLESS AND OTHERWISE SPECIFIED
3. ALL LEVELS ARE FINISHED LEVELS.
4. ALL MARGINS, CLEARANCES ETC. REQUIRED AS PER BYE-LAWS SHOULD BE CHECKED AND PROVIDED BY THE CONTRACTOR AND ANY DISCREPANCIES FOUND SHOULD BE IMMEDIATELY BROUGHT TO THE NOTICE OF ARCHITECT BEFORE COMMENCEMENT OF WORK.

INHABIT NOTES

1. THIS DRAWING IS REQUIRED TO BE READ IN CONJUNCTION WITH THE ARCHITECTURAL DRAWINGS AND FACADE SPECIFICATION
2. REFER TO ARCHITECTURAL DRAWINGS FOR MODULE DIMENSIONS
3. THIS DRAWING IS INTENDED TO CONVEY THE DESIGN INTENT FOR THE FACADE SYSTEMS ONLY. FINAL DESIGN AND ENGINEERING REMAINS THE RESPONSIBILITY OF THE FACADE CONTRACTOR.


THE SPECIFICATION AND THE TENDER DRAWINGS ARE FOR THE PURPOSE OF DEFINING THE SCOPE OF THE WORKS, THE DESIGN INTENT AND PERFORMANCE REQUIREMENTS. THE TENDER DRAWINGS DO NOT CLAIM TO SOLVE ALL MOVEMENT OR STRUCTURAL REQUIREMENTS, PRESSURE EQUALIZATION, WATERPROOFING, AIR SEALING, ACOUSTIC REQUIREMENTS, GLASS MOVEMENT, SEISMIC PERFORMANCE, OR THERMAL SHOCK REQUIREMENTS. IT IS THE FACADE CONTRACTOR'S RESPONSIBILITY TO DEVELOP AND MODIFY THE DETAILED DESIGN TO COMPLY WITH ALL REQUIREMENTS IN THE SPECIFICATION AND OTHER RELEVANT STANDARDS AND CODES.

THE DRAWINGS ARE PROVIDED TO SHOW DESIGN INTENT AND ARE NOT INTENDED TO SHOW ALL CONDITIONS, COMPONENTS, MATERIALS, ETC. THE FINAL DETAILING AND APPEARANCE OF COMPONENTS SHALL BE SUBJECT TO THE ARCHITECT AND FACADE CONSULTANT'S APPROVAL.

ALTERNATIVES PROPOSED BY TENDERERS TO THE DESIGN NOMINATED ON THE TENDER DOCUMENTS WILL BE CONSIDERED, PROVIDED THEY SATISFY ALL THE PERFORMANCE REQUIREMENTS OF THIS SPECIFICATION AND ARE EQUAL TO THAT MATERIAL OR DESIGN SPECIFIED.

ANY DISCREPANCIES OR CONTRADICTIONS IN THE DRAWINGS OR SPECIFICATIONS SHALL BE BROUGHT TO THE ATTENTION OF THE ARCHITECT AND FACADE CONSULTANT FOR CLARIFICATION DURING THE TENDER BID PERIOD BY THE TENDERER.

GOOD FOR CONSTRUCTION

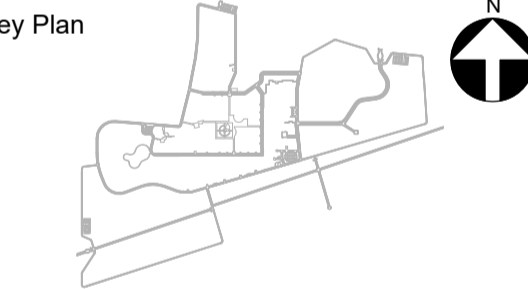

Consultants

○ Structural Consultants

M N Consultants Pvt Ltd

○ Services Consultants

Pankaj Dharkar & Associates

○ Facade Consultants

Inhabit India Pvt Ltd

○ Interior Consultants

Ajitshilpi Architecture + Interiors

Project

Nalanda University, Rajgir, Bihar

Title

NU 300 SEATER BLOCK B

FACADE DETAILS

Dealt : Aniket Deshpande

Checked : Gautam Bhasin

Scale : AS MENTIONED


Date : 02/07/21

Drawing No.

NL300-DE-04

VASTU SHILPA CONSULTANTS
Architects | Planners | Urban Designers

'Sangath', Thaltej Road, Ahmedabad - 380054
Phone: 079 - 27454537 Fax: 079 - 27452006
www.sangath.org e-mail: vsc@sangath.org

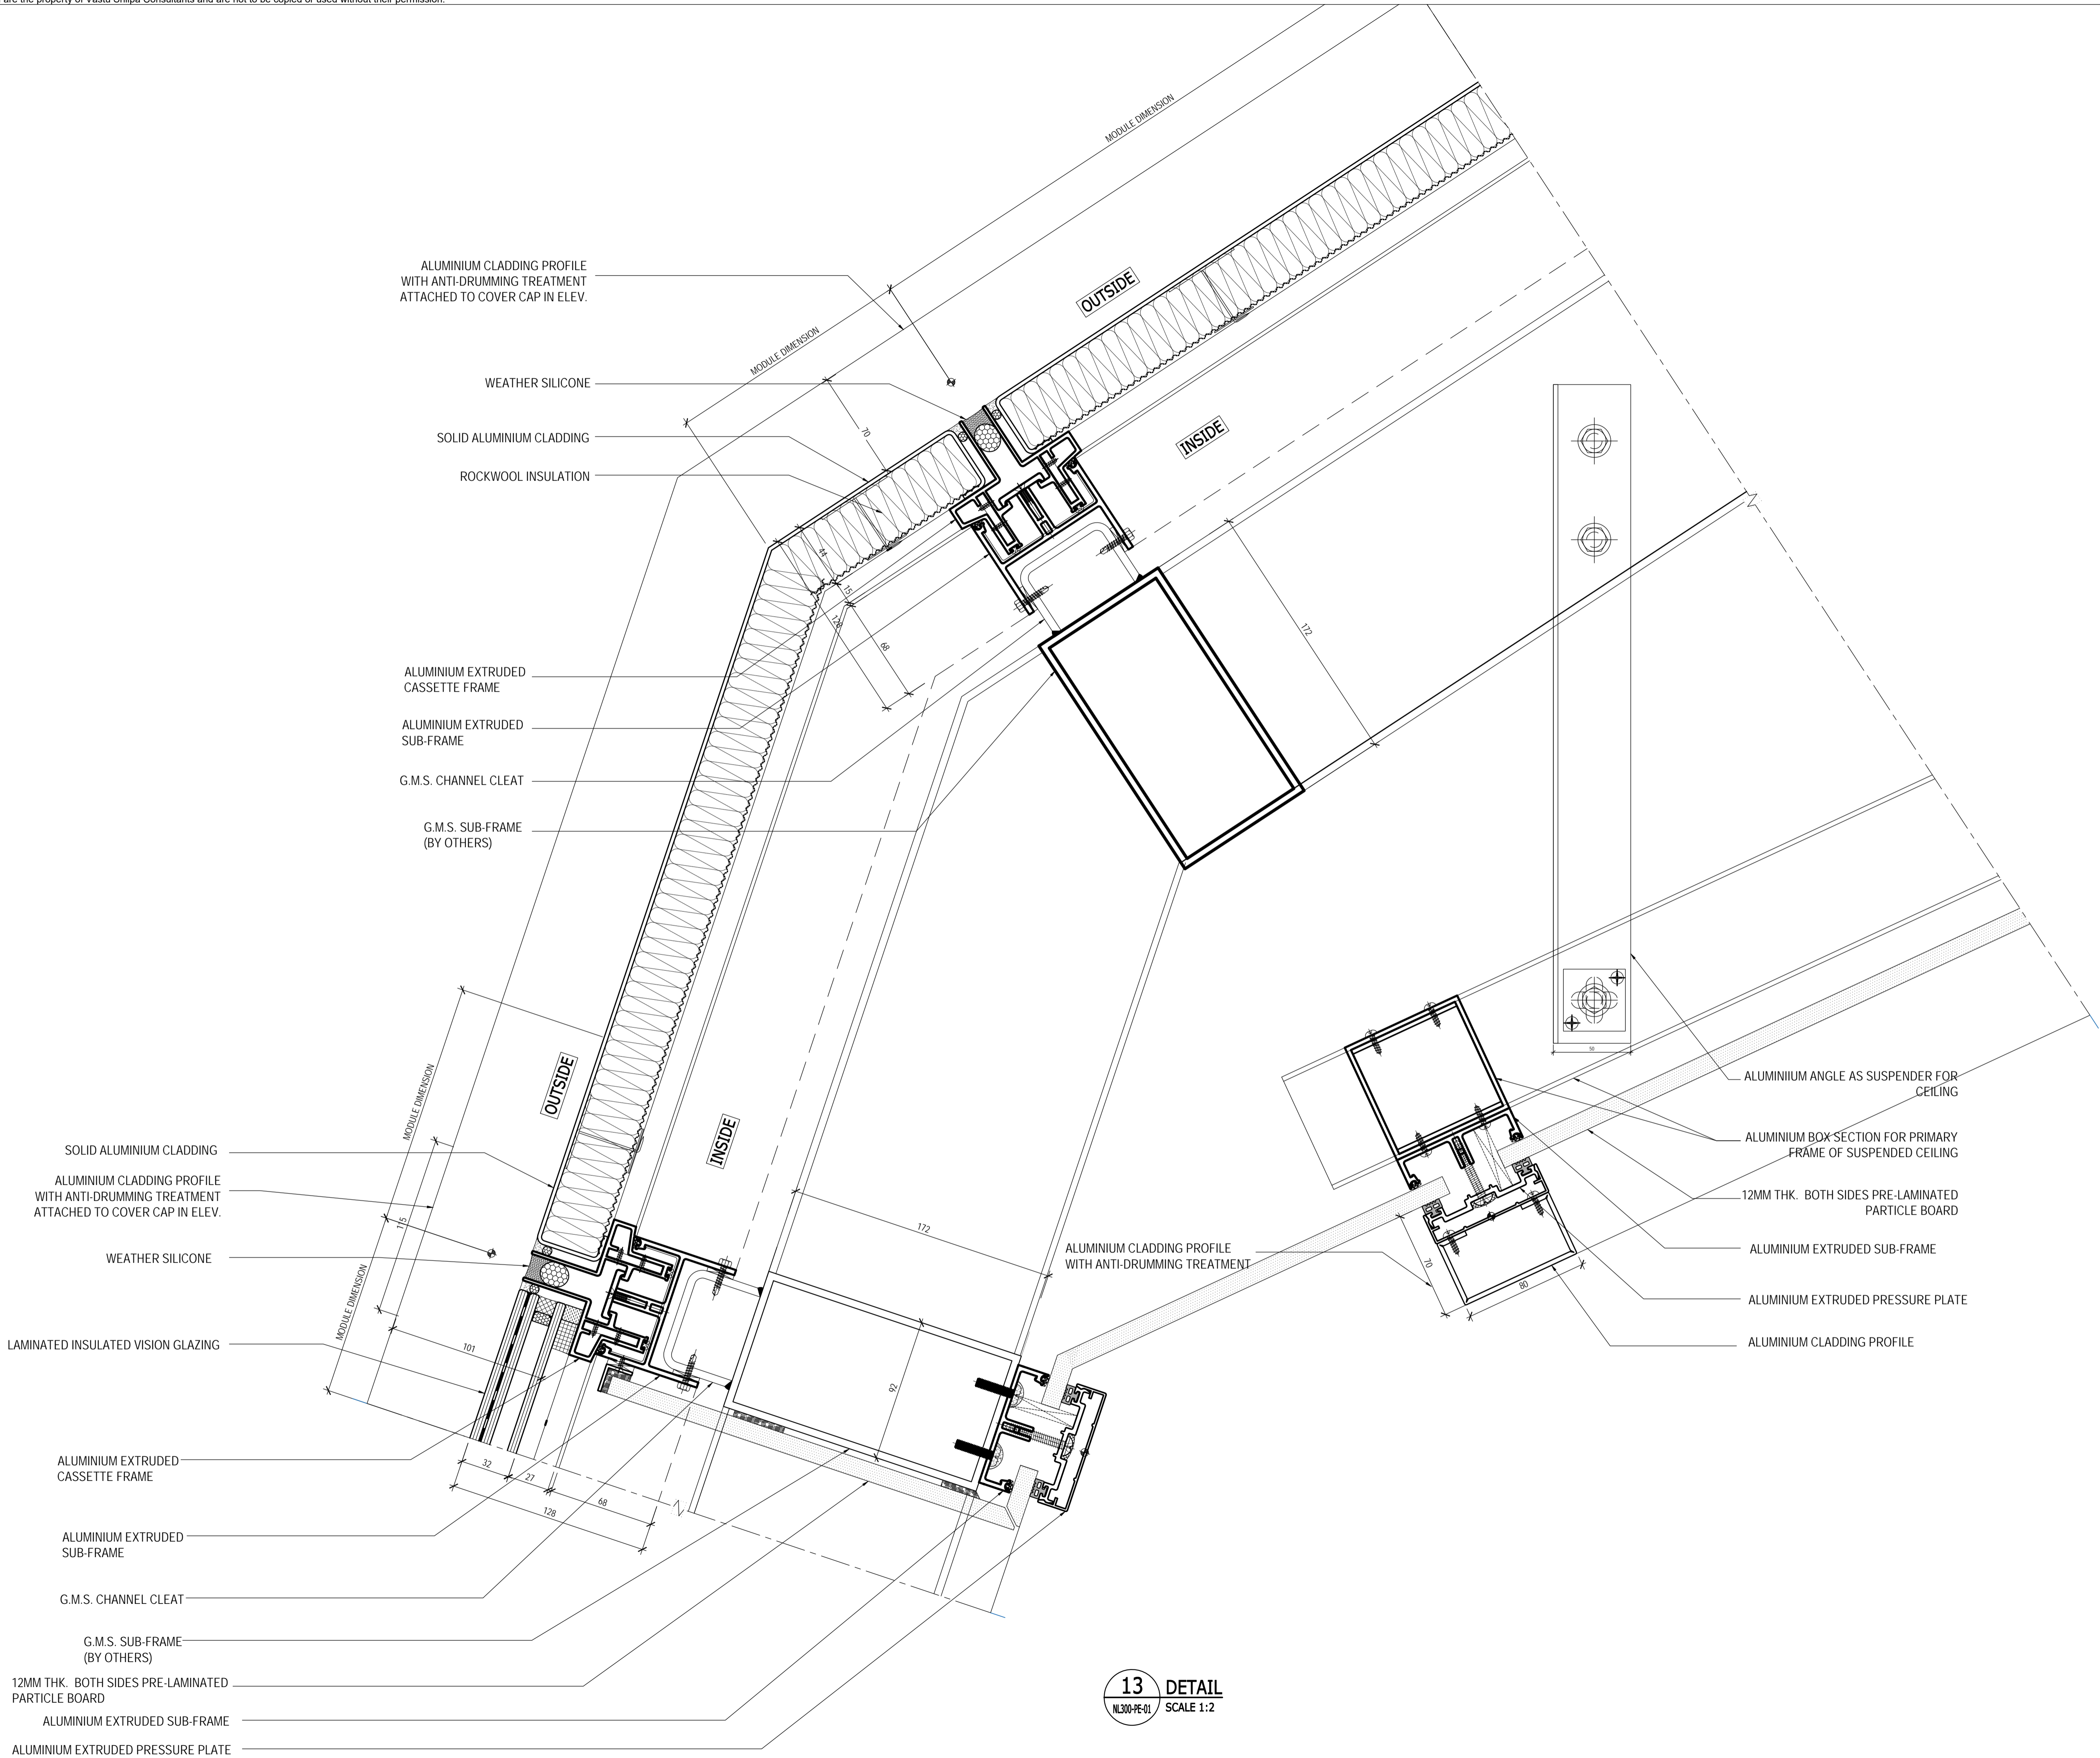

NOTES

1. ALL DIMENSIONS SHALL BE CHECKED AND CO-RELATED WITH THE STRUCTURAL DRAWINGS AND ANY AMBIGUITY SHALL BE IMMEDIATELY BROUGHT TO THE NOTICE OF THE ARCHITECT BEFORE COMMENCEMENT OF THE WORK.
2. ALL DIMENSIONS ARE IN MILLIMETERS UNLESS AND OTHERWISE SPECIFIED
3. ALL LEVELS ARE FINISHED LEVELS.
4. ALL MARGINS, CLEARANCES ETC. REQUIRED AS PER BYE-LAWS SHOULD BE CHECKED AND PROVIDED BY THE CONTRACTOR AND ANY DISCREPANCIES FOUND SHOULD BE IMMEDIATELY BROUGHT TO THE NOTICE OF ARCHITECT BEFORE COMMENCEMENT OF WORK.

INHABIT NOTES

1. THIS DRAWING IS REQUIRED TO BE READ IN CONJUNCTION WITH THE ARCHITECTURAL DRAWINGS AND FACADE SPECIFICATION
2. REFER TO ARCHITECTURAL DRAWINGS FOR MODULE DIMENSIONS
3. THIS DRAWING IS INTENDED TO CONVEY THE DESIGN INTENT FOR THE FACADE SYSTEMS ONLY. FINAL DESIGN AND ENGINEERING REMAINS THE RESPONSIBILITY OF THE FACADE CONTRACTOR.

THE SPECIFICATION AND THE TENDER DRAWINGS ARE FOR THE PURPOSE OF DEFINING THE SCOPE OF THE WORKS, THE DESIGN INTENT AND PERFORMANCE REQUIREMENTS. THE TENDER DRAWINGS DO NOT CLAIM TO SOLVE ALL MOVEMENT OR STRUCTURAL REQUIREMENTS, PRESSURE EQUALIZATION, WATERPROOFING, AIR SEALING, ACOUSTIC REQUIREMENTS, GLASS MOVEMENT, SEISMIC PERFORMANCE, OR THERMAL SHOCK REQUIREMENTS. IT IS THE FACADE CONTRACTOR'S RESPONSIBILITY TO DEVELOP AND MODIFY THE DETAILED DESIGN TO COMPLY WITH ALL REQUIREMENTS IN THE SPECIFICATION AND OTHER RELEVANT STANDARDS AND CODES.


THE DRAWINGS ARE PROVIDED TO SHOW DESIGN INTENT AND ARE NOT INTENDED TO SHOW ALL CONDITIONS, COMPONENTS, MATERIALS, ETC. THE FINAL DETAILING AND APPEARANCE OF COMPONENTS SHALL BE SUBJECT TO THE ARCHITECT AND FACADE CONSULTANT'S APPROVAL.

ALTERNATIVES PROPOSED BY TENDERERS TO THE DESIGN NOMINATED ON THE TENDER DOCUMENTS WILL BE CONSIDERED, PROVIDED THEY SATISFY ALL THE PERFORMANCE REQUIREMENTS OF THIS SPECIFICATION AND ARE EQUAL TO THAT MATERIAL OR DESIGN SPECIFIED.

ANY DISCREPANCIES OR CONTRADICTIONS IN THE DRAWINGS OR SPECIFICATIONS SHALL BE BROUGHT TO THE ATTENTION OF THE ARCHITECT AND FACADE CONSULTANT FOR CLARIFICATION DURING THE TENDER BID PERIOD BY THE TENDERER.

GOOD FOR CONSTRUCTION

Key Plan

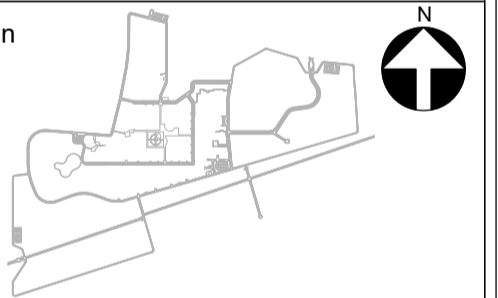

Consultants

Structural Consultants

M N Consultants Pvt Ltd

Services Consultants

Pankaj Dharkar & Associates

Facade Consultants

Inhabit India Pvt Ltd

Interior Consultants

Ajitshilpi Architecture + Interiors

Project

Nalanda University, Rajgir, Bihar

Title

NU 300 SEATER BLOCK B

FACADE DETAILS

Dealt : Aniket Deshpande

Checked : Gautam Bhasin

Scale : AS MENTIONED





Date : 02/07/21

Drawing No.

NL300-DE-05

VASTU SHILPA CONSULTANTS
Architects | Planners | Urban Designers

'Sangath', Thaltej Road, Ahmedabad - 380054
Phone: 079 - 27454537 Fax: 079 - 27452006
www.sangath.org e-mail: vsc@sangath.org

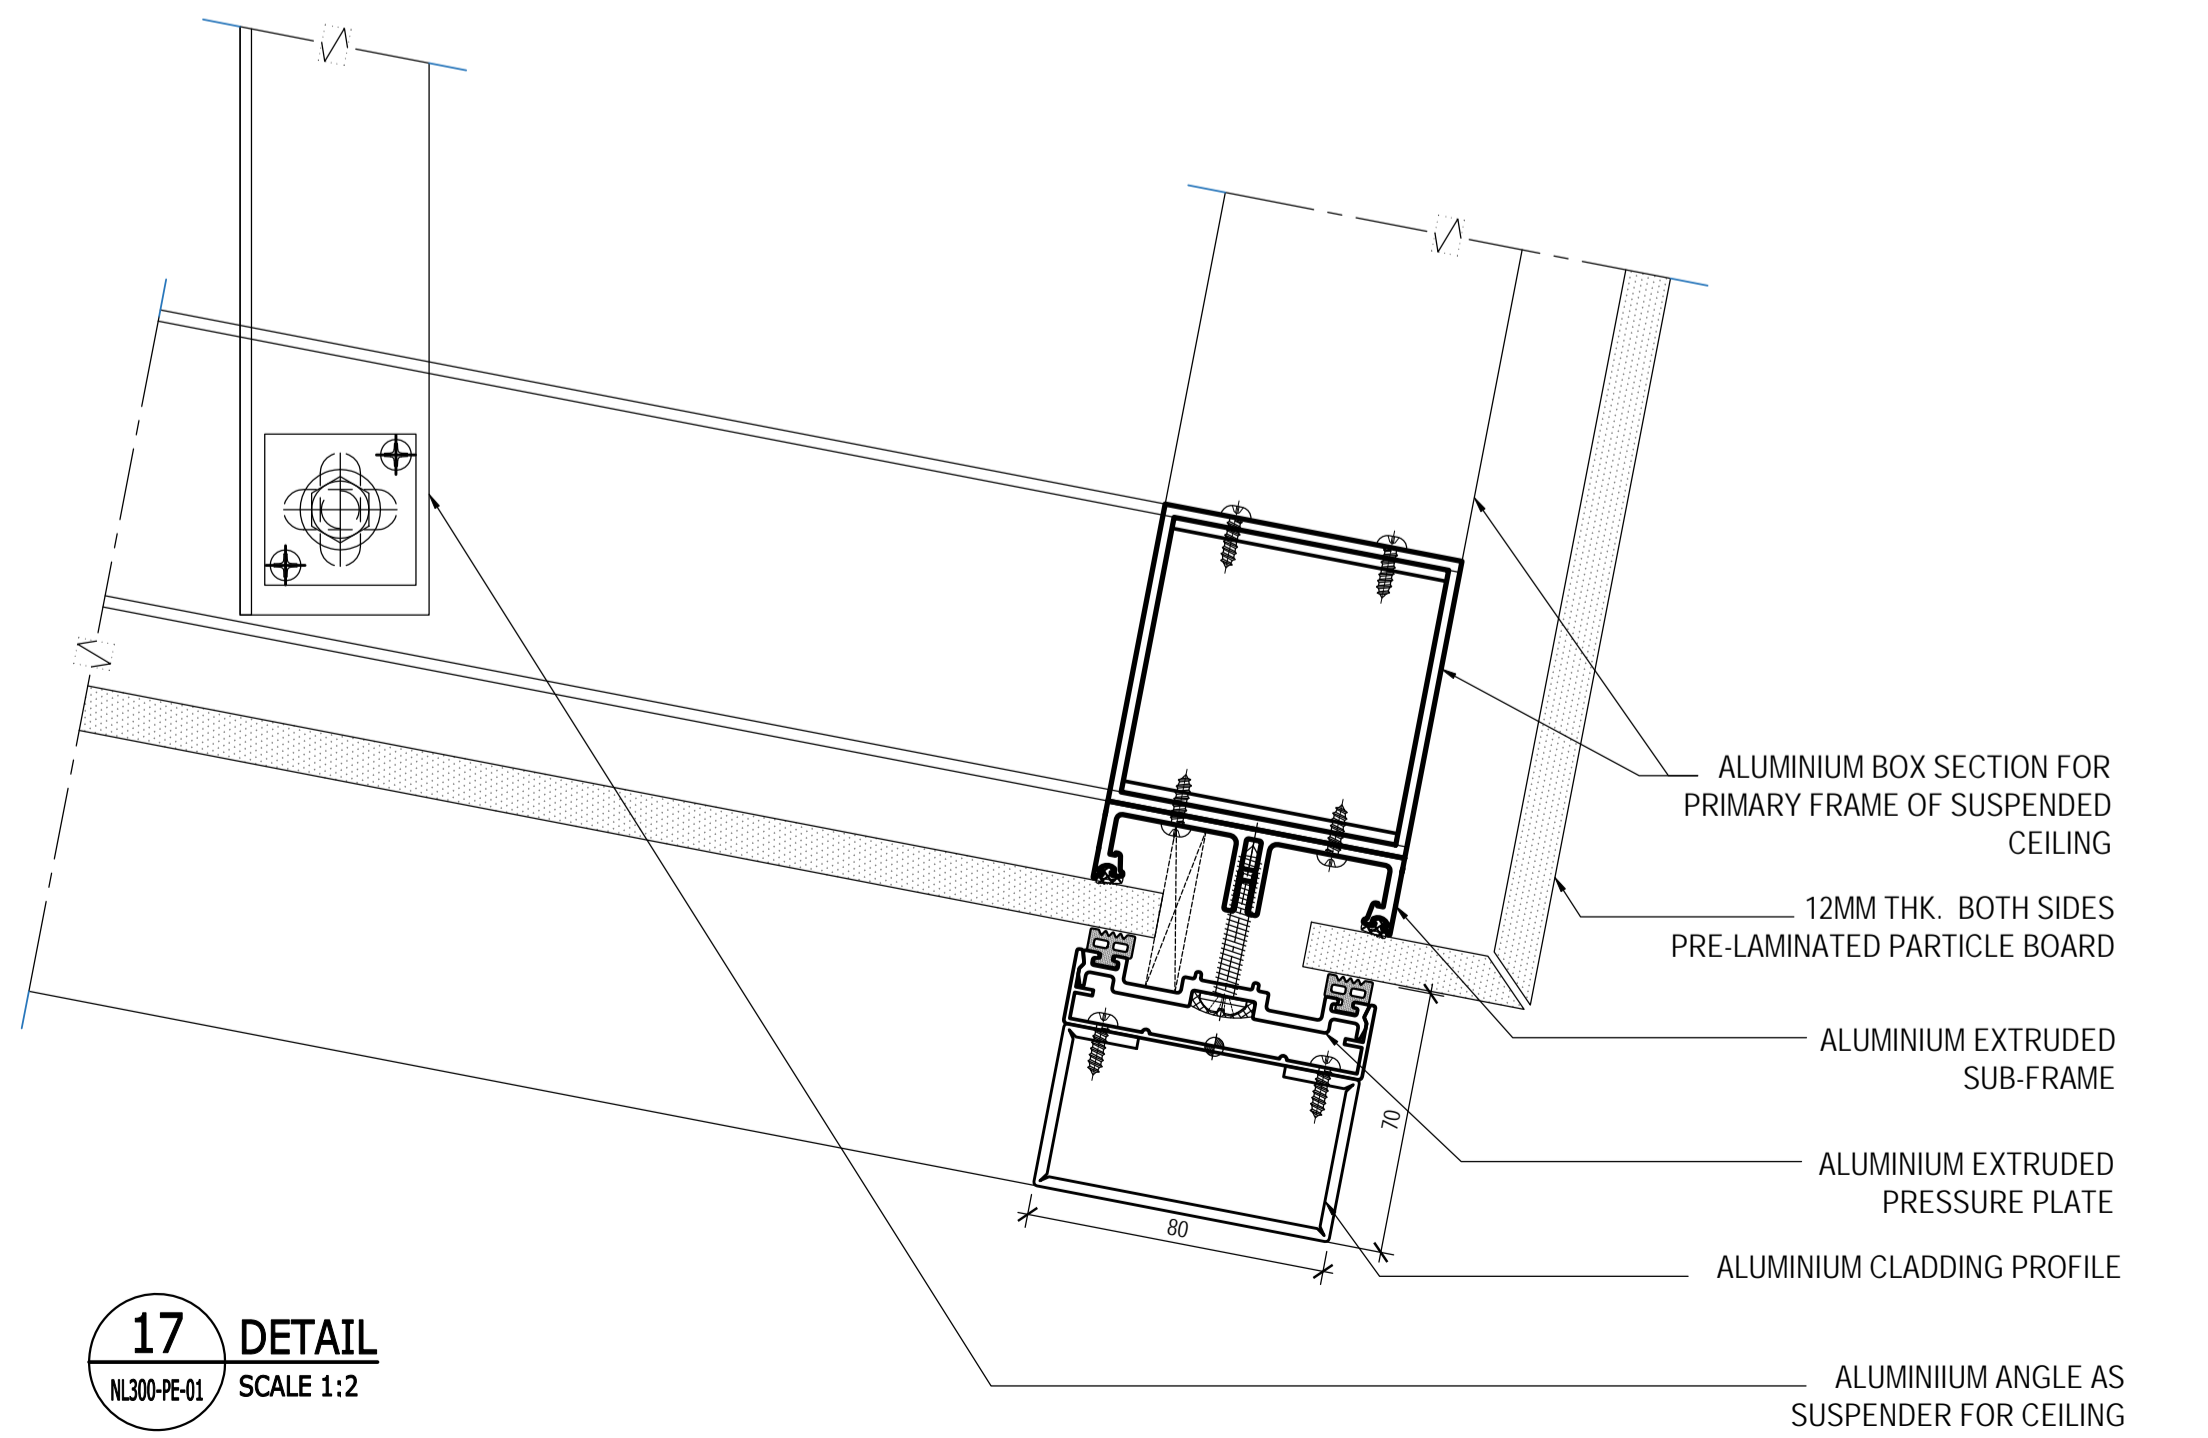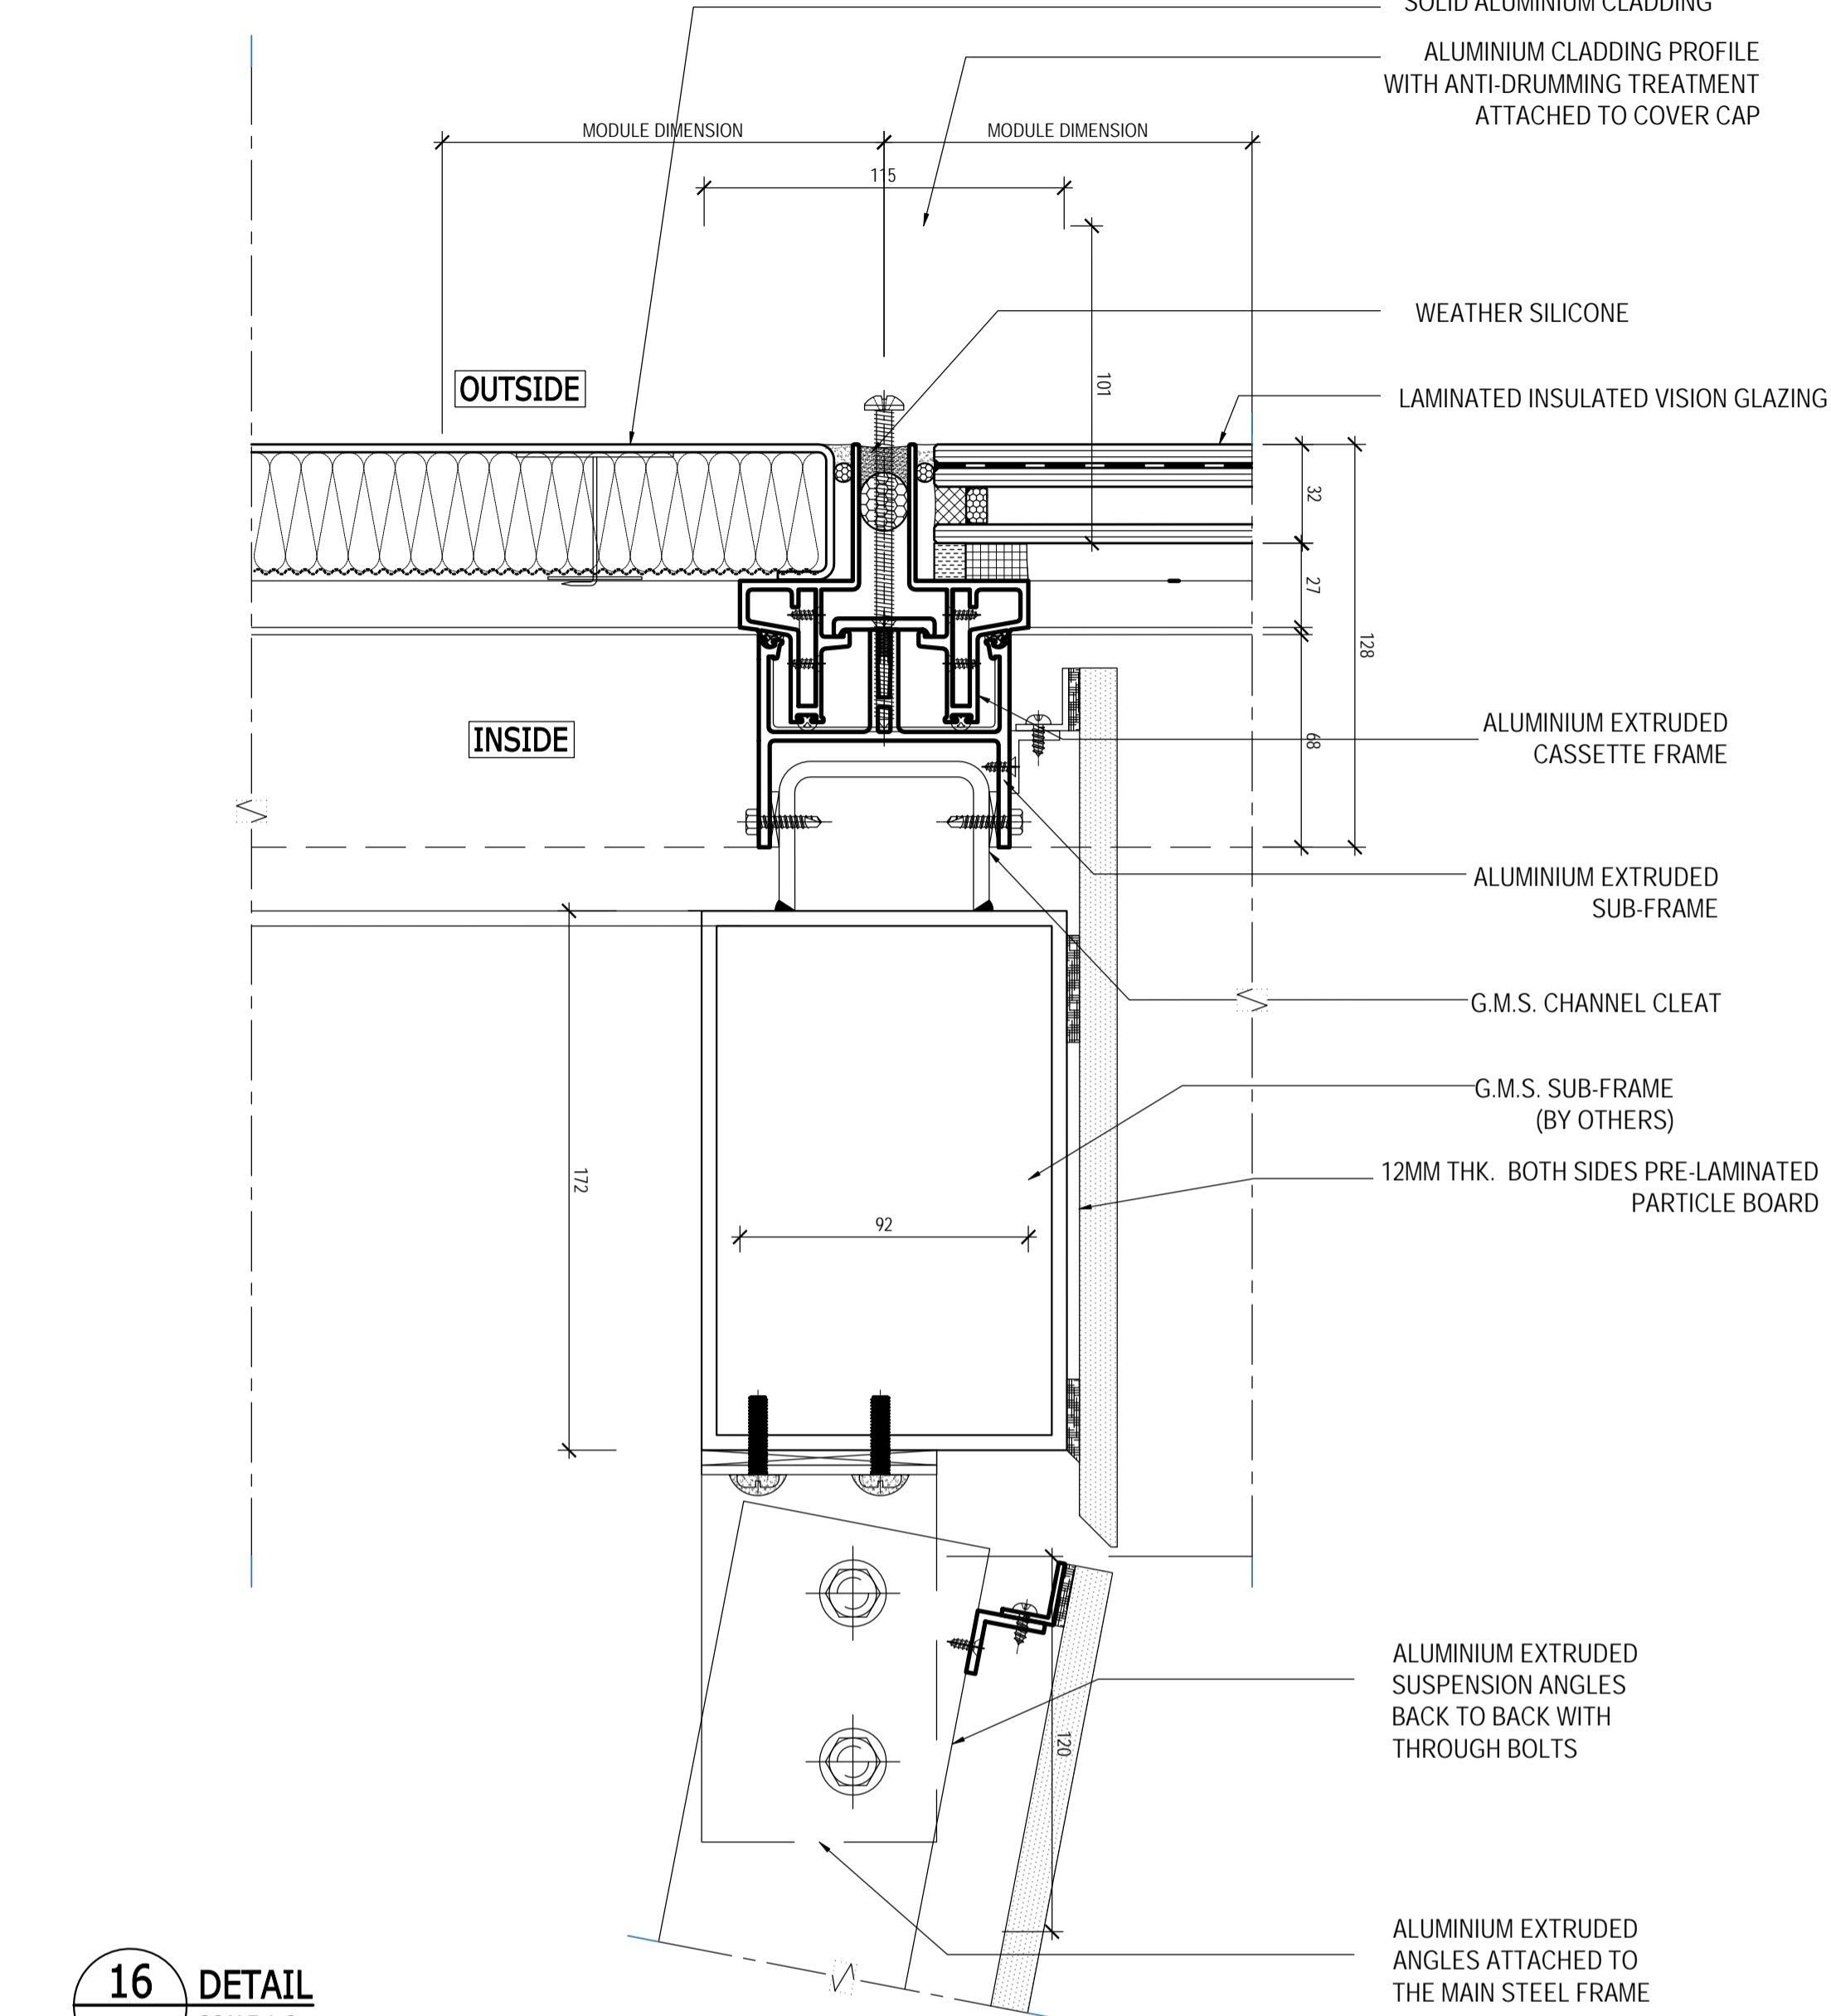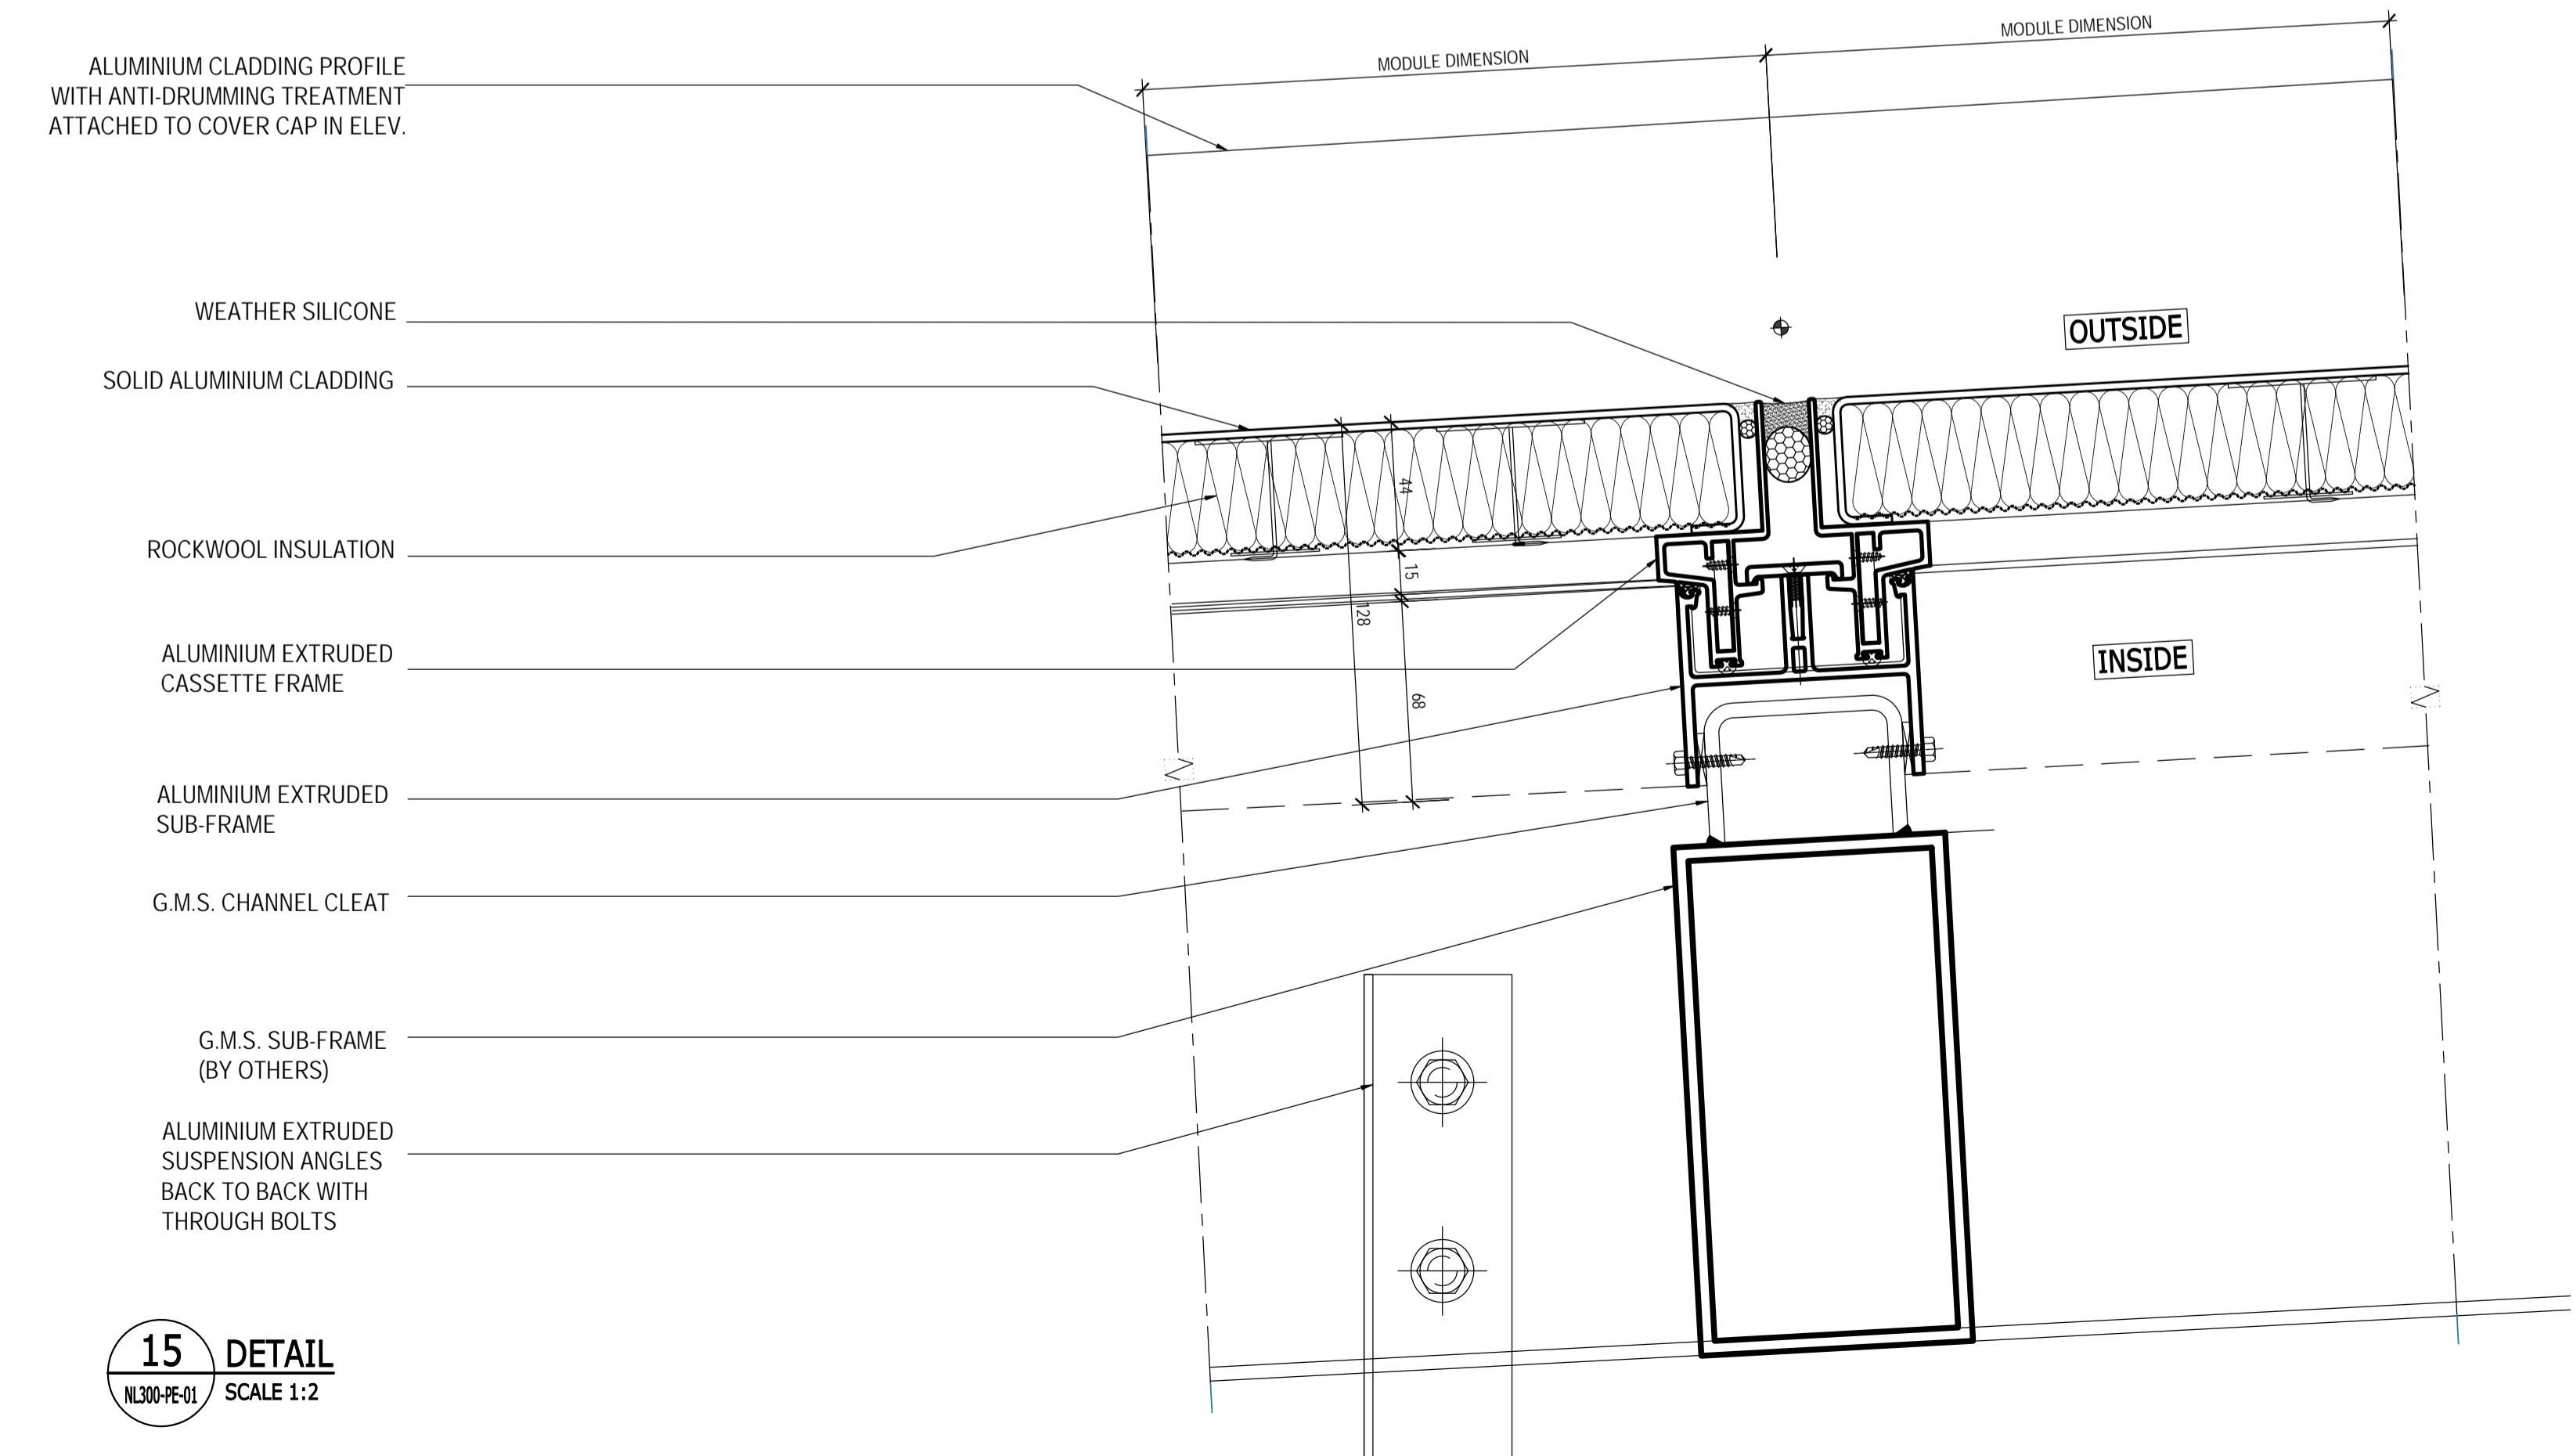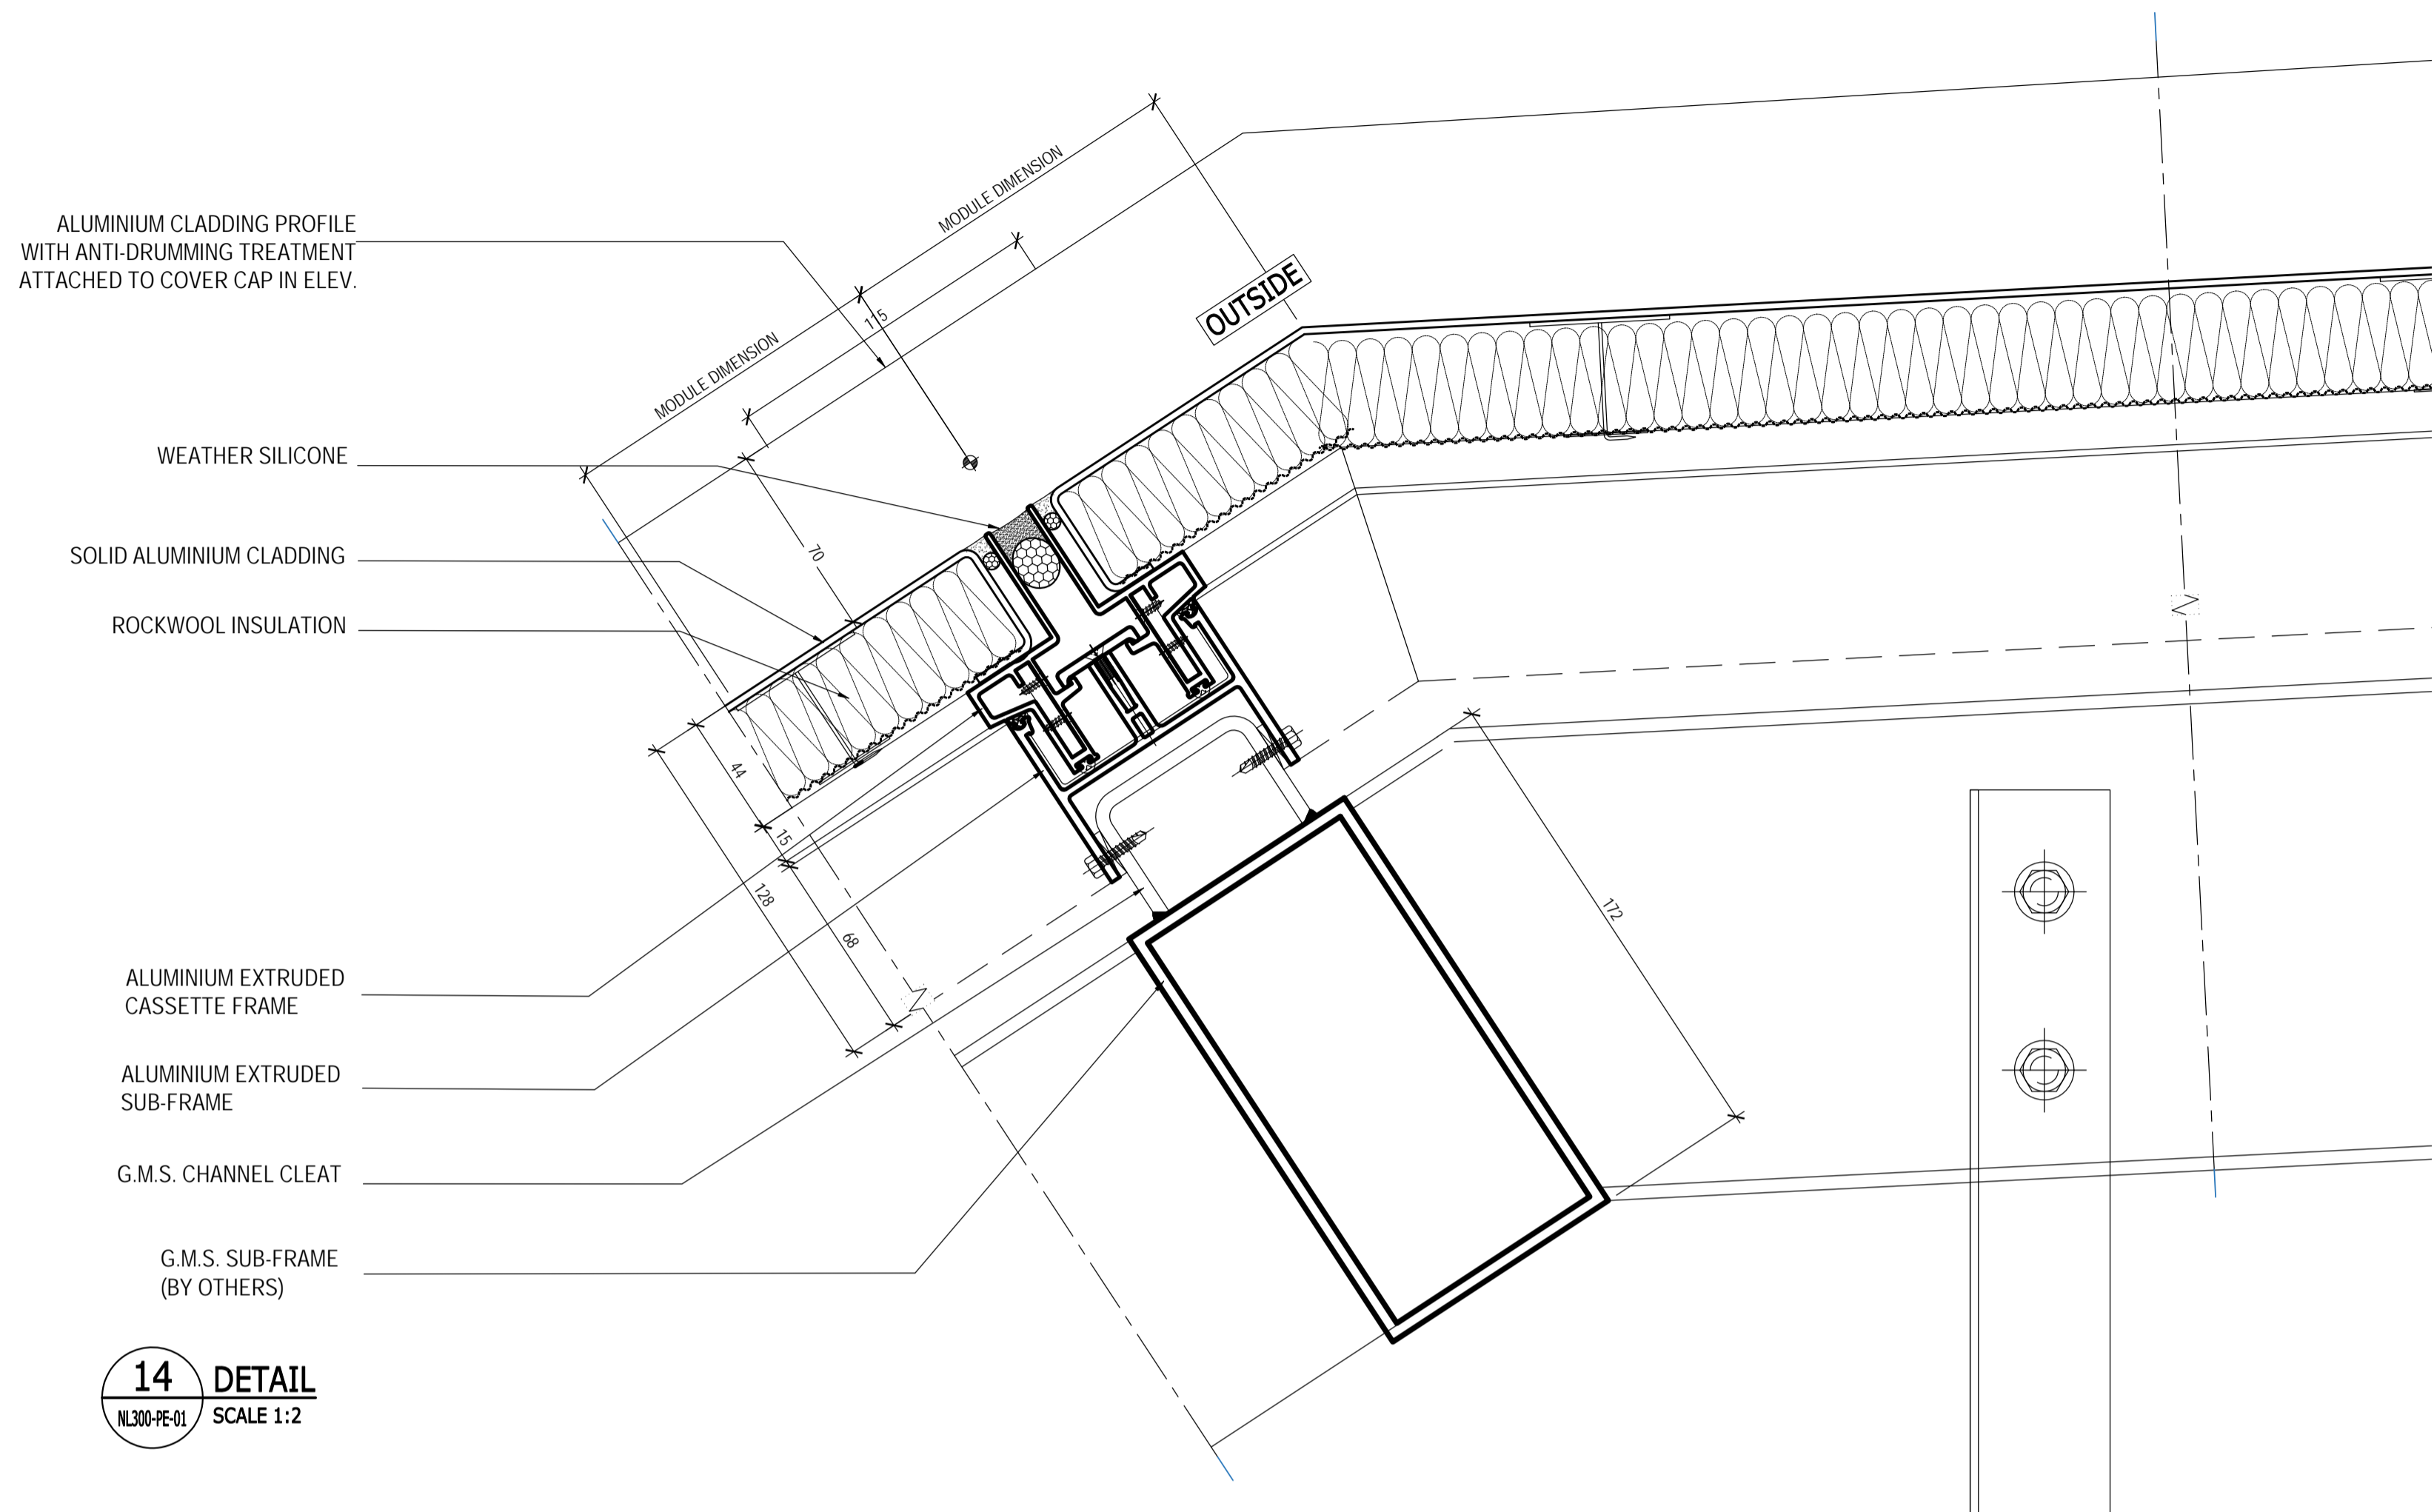

NOTES

1. ALL DIMENSIONS SHALL BE CHECKED AND CO-RELATED WITH THE STRUCTURAL DRAWINGS AND ANY AMBIGUITY SHALL BE IMMEDIATELY BROUGHT TO THE NOTICE OF THE ARCHITECT BEFORE COMMENCEMENT OF THE WORK.
2. ALL DIMENSIONS ARE IN MILLIMETERS UNLESS AND OTHERWISE SPECIFIED
3. ALL LEVELS ARE FINISHED LEVELS.
4. ALL MARGINS, CLEARANCES ETC. REQUIRED AS PER BYE-LAWS SHOULD BE CHECKED AND PROVIDED BY THE CONTRACTOR AND ANY DISCREPANCIES FOUND SHOULD BE IMMEDIATELY BROUGHT TO THE NOTICE OF ARCHITECT BEFORE COMMENCEMENT OF WORK.

INHABIT NOTES

1. THIS DRAWING IS REQUIRED TO BE READ IN CONJUNCTION WITH THE ARCHITECTURAL DRAWINGS AND FAÇADE SPECIFICATION
2. REFER TO ARCHITECTURAL DRAWINGS FOR MODULE DIMENSIONS
3. THIS DRAWING IS INTENDED TO CONVEY THE DESIGN INTENT FOR THE FAÇADE SYSTEMS ONLY. FINAL DESIGN AND ENGINEERING REMAINS THE RESPONSIBILITY OF THE FAÇADE CONTRACTOR.


THE SPECIFICATION AND THE TENDER DRAWINGS ARE FOR THE PURPOSE OF DEFINING THE SCOPE OF THE WORKS, THE DESIGN INTENT AND PERFORMANCE REQUIREMENTS. THE TENDER DRAWINGS DO NOT CLAIM TO SOLVE ALL MOVEMENT OR STRUCTURAL REQUIREMENTS, PRESSURE EQUALIZATION, WATERPROOFING, AIR SEALING, ACOUSTIC REQUIREMENTS, GLASS MOVEMENT, SEISMIC PERFORMANCE, OR THERMAL SHOCK REQUIREMENTS. IT IS THE FAÇADE CONTRACTOR'S RESPONSIBILITY TO DEVELOP AND MODIFY THE DETAILED DESIGN TO COMPLY WITH ALL REQUIREMENTS IN THE SPECIFICATION AND OTHER RELEVANT STANDARDS AND CODES.

THE DRAWINGS ARE PROVIDED TO SHOW DESIGN INTENT AND ARE NOT INTENDED TO SHOW ALL CONDITIONS, COMPONENTS, MATERIALS, ETC. THE FINAL DETAILING AND APPEARANCE OF COMPONENTS SHALL BE SUBJECT TO THE ARCHITECT AND FAÇADE CONSULTANT'S APPROVAL.

ALTERNATIVES PROPOSED BY TENDERERS TO THE DESIGN NOMINATED ON THE TENDER DOCUMENTS WILL BE CONSIDERED, PROVIDED THEY SATISFY ALL THE PERFORMANCE REQUIREMENTS OF THIS SPECIFICATION AND ARE EQUAL TO THAT MATERIAL OR DESIGN SPECIFIED.

ANY DISCREPANCIES OR CONTRADICTIONS IN THE DRAWINGS OR SPECIFICATIONS SHALL BE BROUGHT TO THE ATTENTION OF THE ARCHITECT AND FAÇADE CONSULTANT FOR CLARIFICATION DURING THE TENDER BID PERIOD BY THE TENDERER.

GOOD FOR CONSTRUCTION

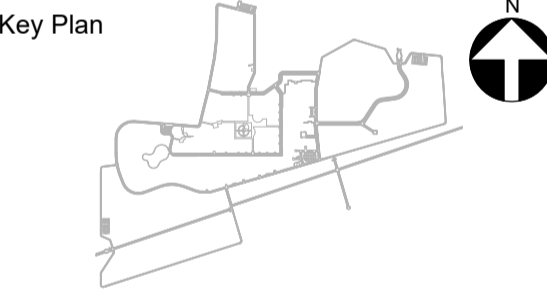

Consultants

Structural Consultants

M N Consultants Pvt Ltd

Services Consultants

Pankaj Dharkar & Associates

Facade Consultants

Inhabit India Pvt Ltd

Interior Consultants

Ajitshilpi Architecture + Interiors

Project

Nalanda University, Rajgir, Bihar

Title

**NU 300 SEATER BLOCK B
FAÇADE DETAILS**

Dealt : Aniket Deshpande

Checked : Gautam Bhasin

Scale : AS MENTIONED

Date : 02/07/21

Drawing No.

NL300-DE-06

VASTU SHILPA CONSULTANTS
Architects | Planners | Urban Designers

'Sangath', Thaltej Road, Ahmedabad - 380054
Phone: 079 - 27454537 Fax: 079 - 27452006
www.sangath.org e-mail: vsc@sangath.org