


- NOTES**
1. ALL DIMENSIONS SHALL BE CHECKED AND CO-RELATED WITH THE STRUCTURAL DRAWINGS AND ANY AMBIGUITY SHALL BE IMMEDIATELY BROUGHT TO THE NOTICE OF THE ARCHITECT BEFORE COMMENCEMENT OF THE WORK.
  2. ALL DIMENSIONS ARE IN CENTIMETERS UNLESS AND OTHERWISE SPECIFIED
  3. ALL LEVELS ARE FINISHED LEVELS.

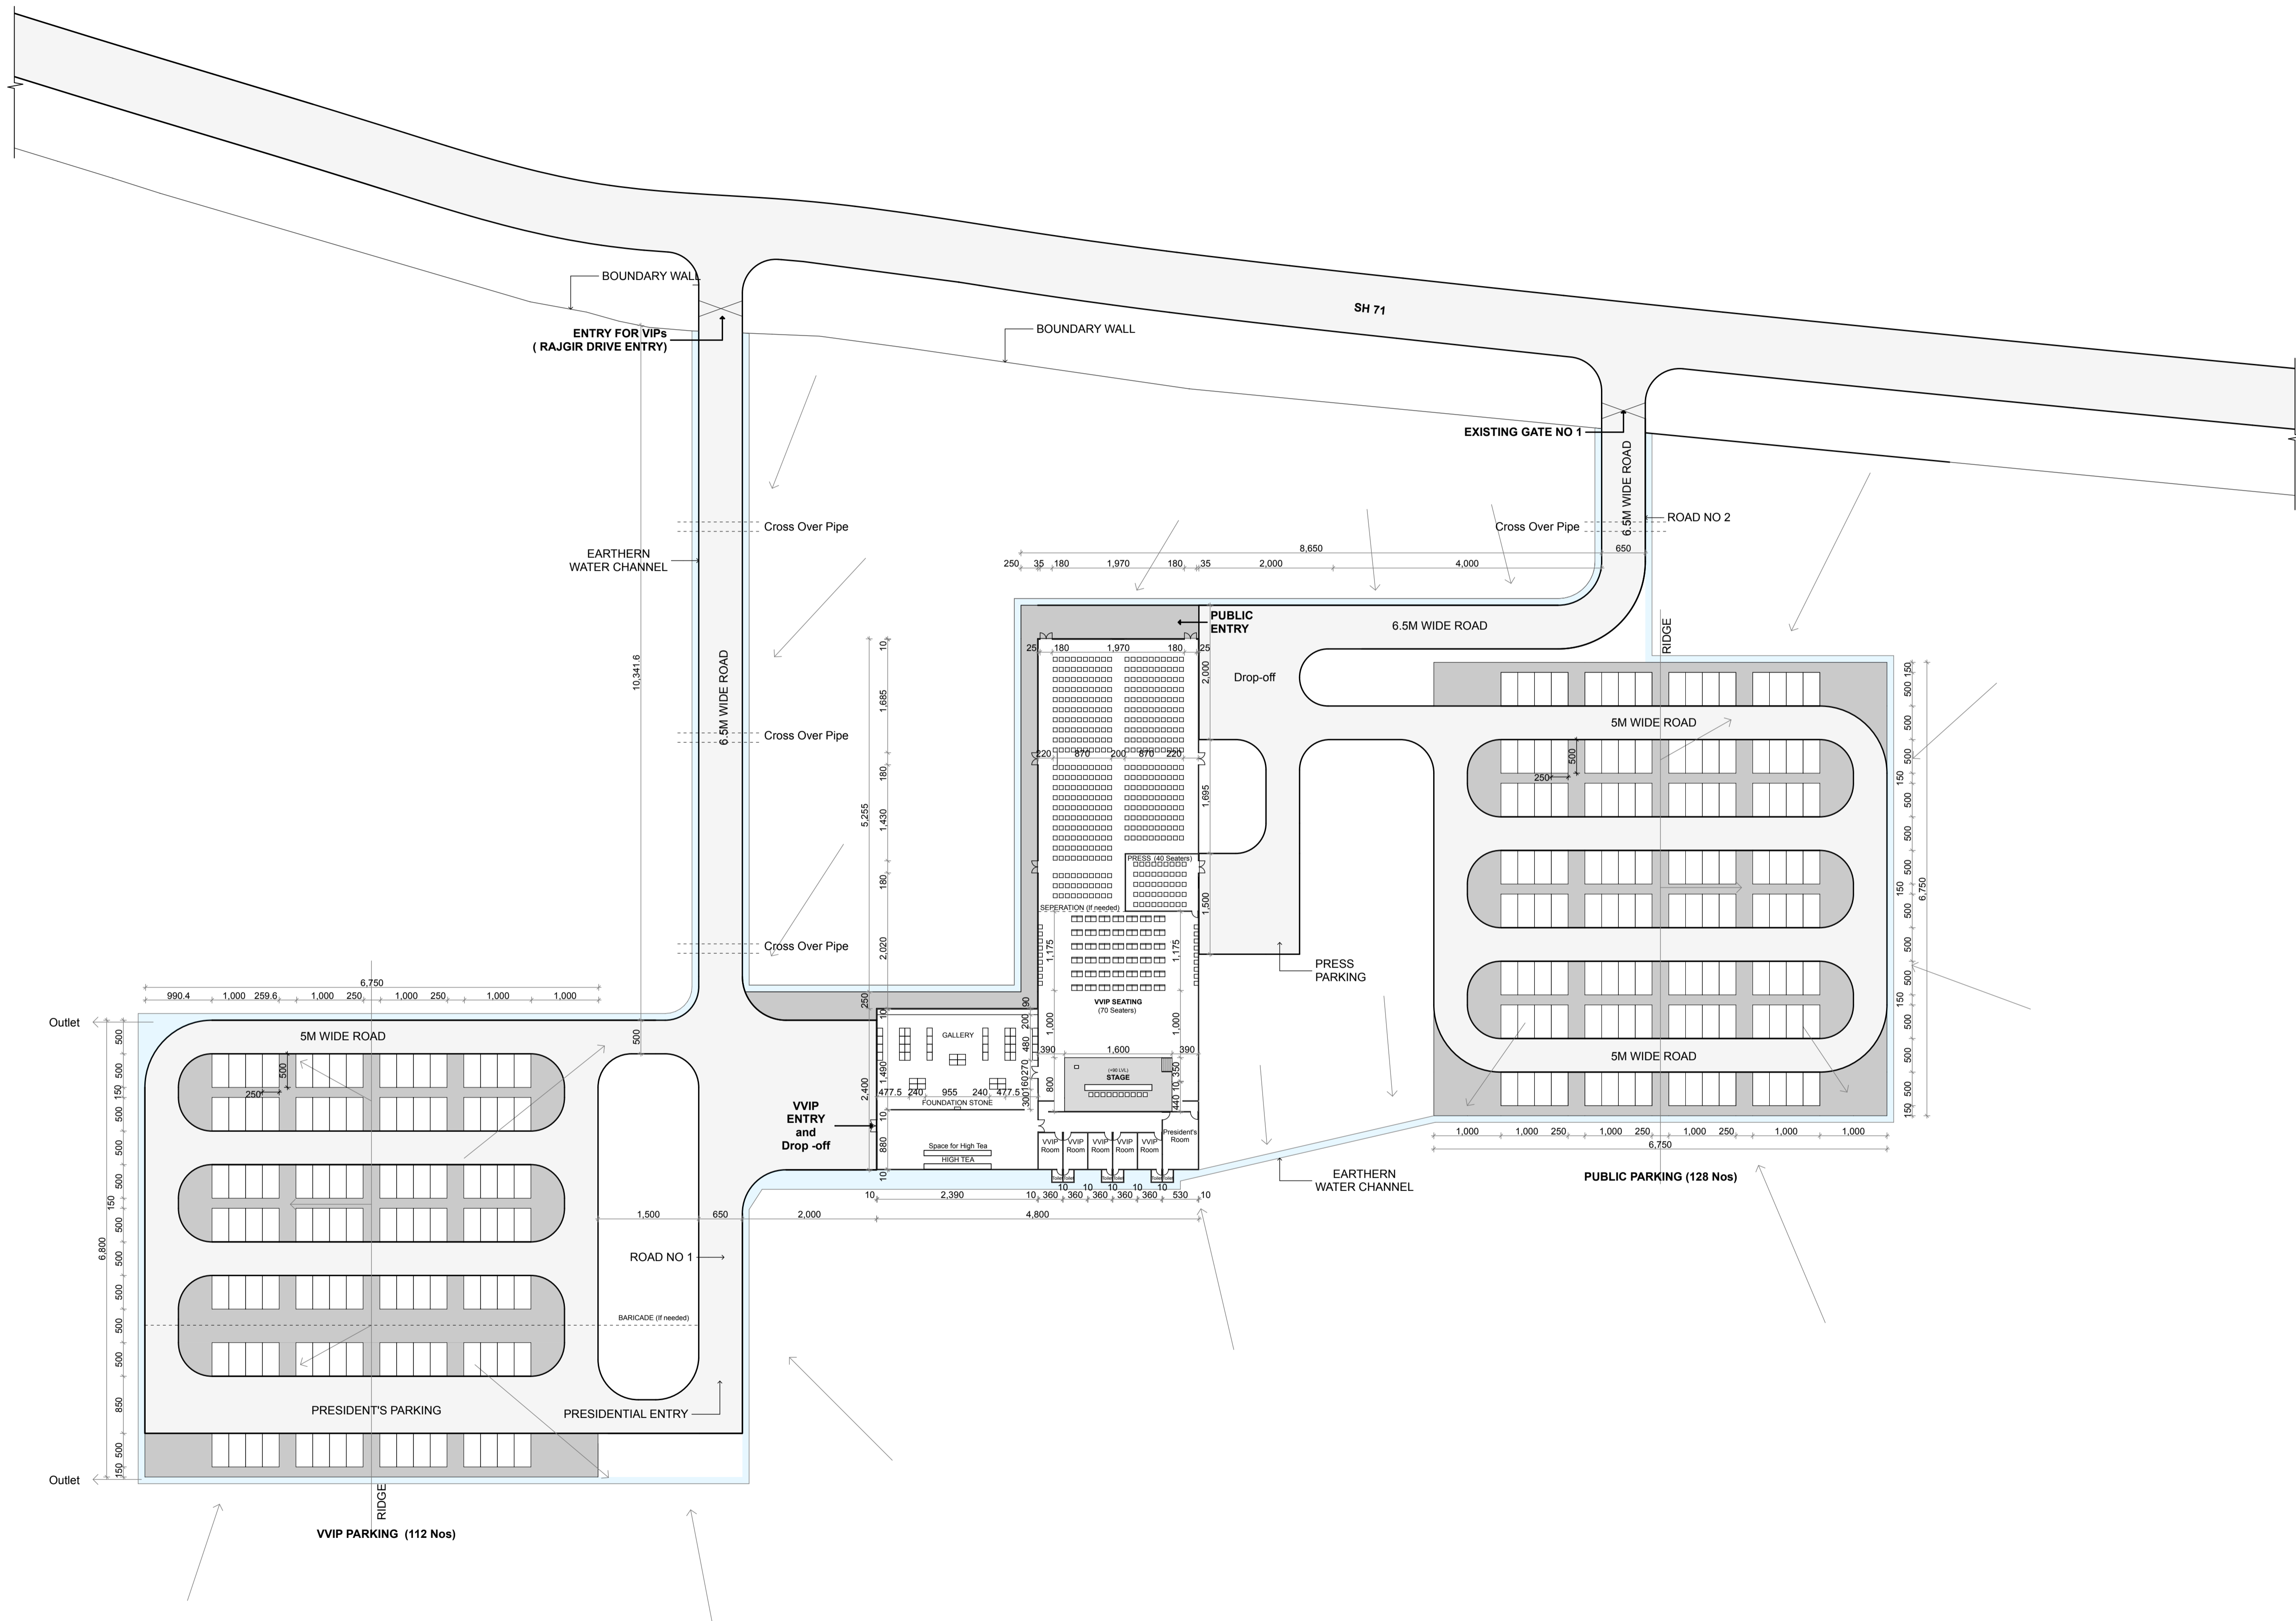

Key Plan 

Project  
**Nalanda University, Rajgir, Bihar**

Title  
**CONVOCAION LAYOUT**

Dealt : Benazir	Drawing No.
Checked : Piyas Choudhuri	Serial No.
Scale : 1:500	###
Date : 18/07/16	

**VASTU SHILPĀ CONSULTANTS**  
 Architects | Planners | Urban Designers