


| LEGEND |        |  |
|--------|--------|--|
| S.No   | SYMBOL | DESCRIPTION                                  |
| 1.     |        | 9LTR WATER CO <sub>2</sub> FIRE EXTINGUISHER |
| 2.     |        | 2KG DRY POWDER FIRE EXTINGUISHER             |
| 3.     |        | FIRE HOSE REEL                               |
| 4.     |        | BUTTERFLY VALVE                              |
| 5.     |        | NON RETURN VALVE                             |
| 6.     |        | PRESSURE GAUGE                               |
| 7.     |        | Y-STRAINER                                   |

- NOTES**
1. ALL DIMENSIONS SHALL BE CHECKED AND CO-RELATED WITH THE STRUCTURAL DRAWINGS AND ANY AMBIGUITY SHALL BE IMMEDIATELY BROUGHT TO THE NOTICE OF THE ARCHITECT BEFORE COMMENCEMENT OF THE WORK.
  2. ALL DIMENSIONS ARE IN CENTIMETERS UNLESS AND OTHERWISE SPECIFIED
  3. ALL LEVELS ARE FINISHED LEVELS.
  4. ALL MARGINS, CLEARANCES ETC. REQUIRED AS PER BYE-LAWS SHOULD BE CHECKED AND PROVIDED BY THE CONTRACTOR AND ANY DISCREPANCIES FOUND SHOULD BE IMMEDIATELY BROUGHT TO THE NOTICE OF ARCHITECT BEFORE COMMENCEMENT OF WORK.

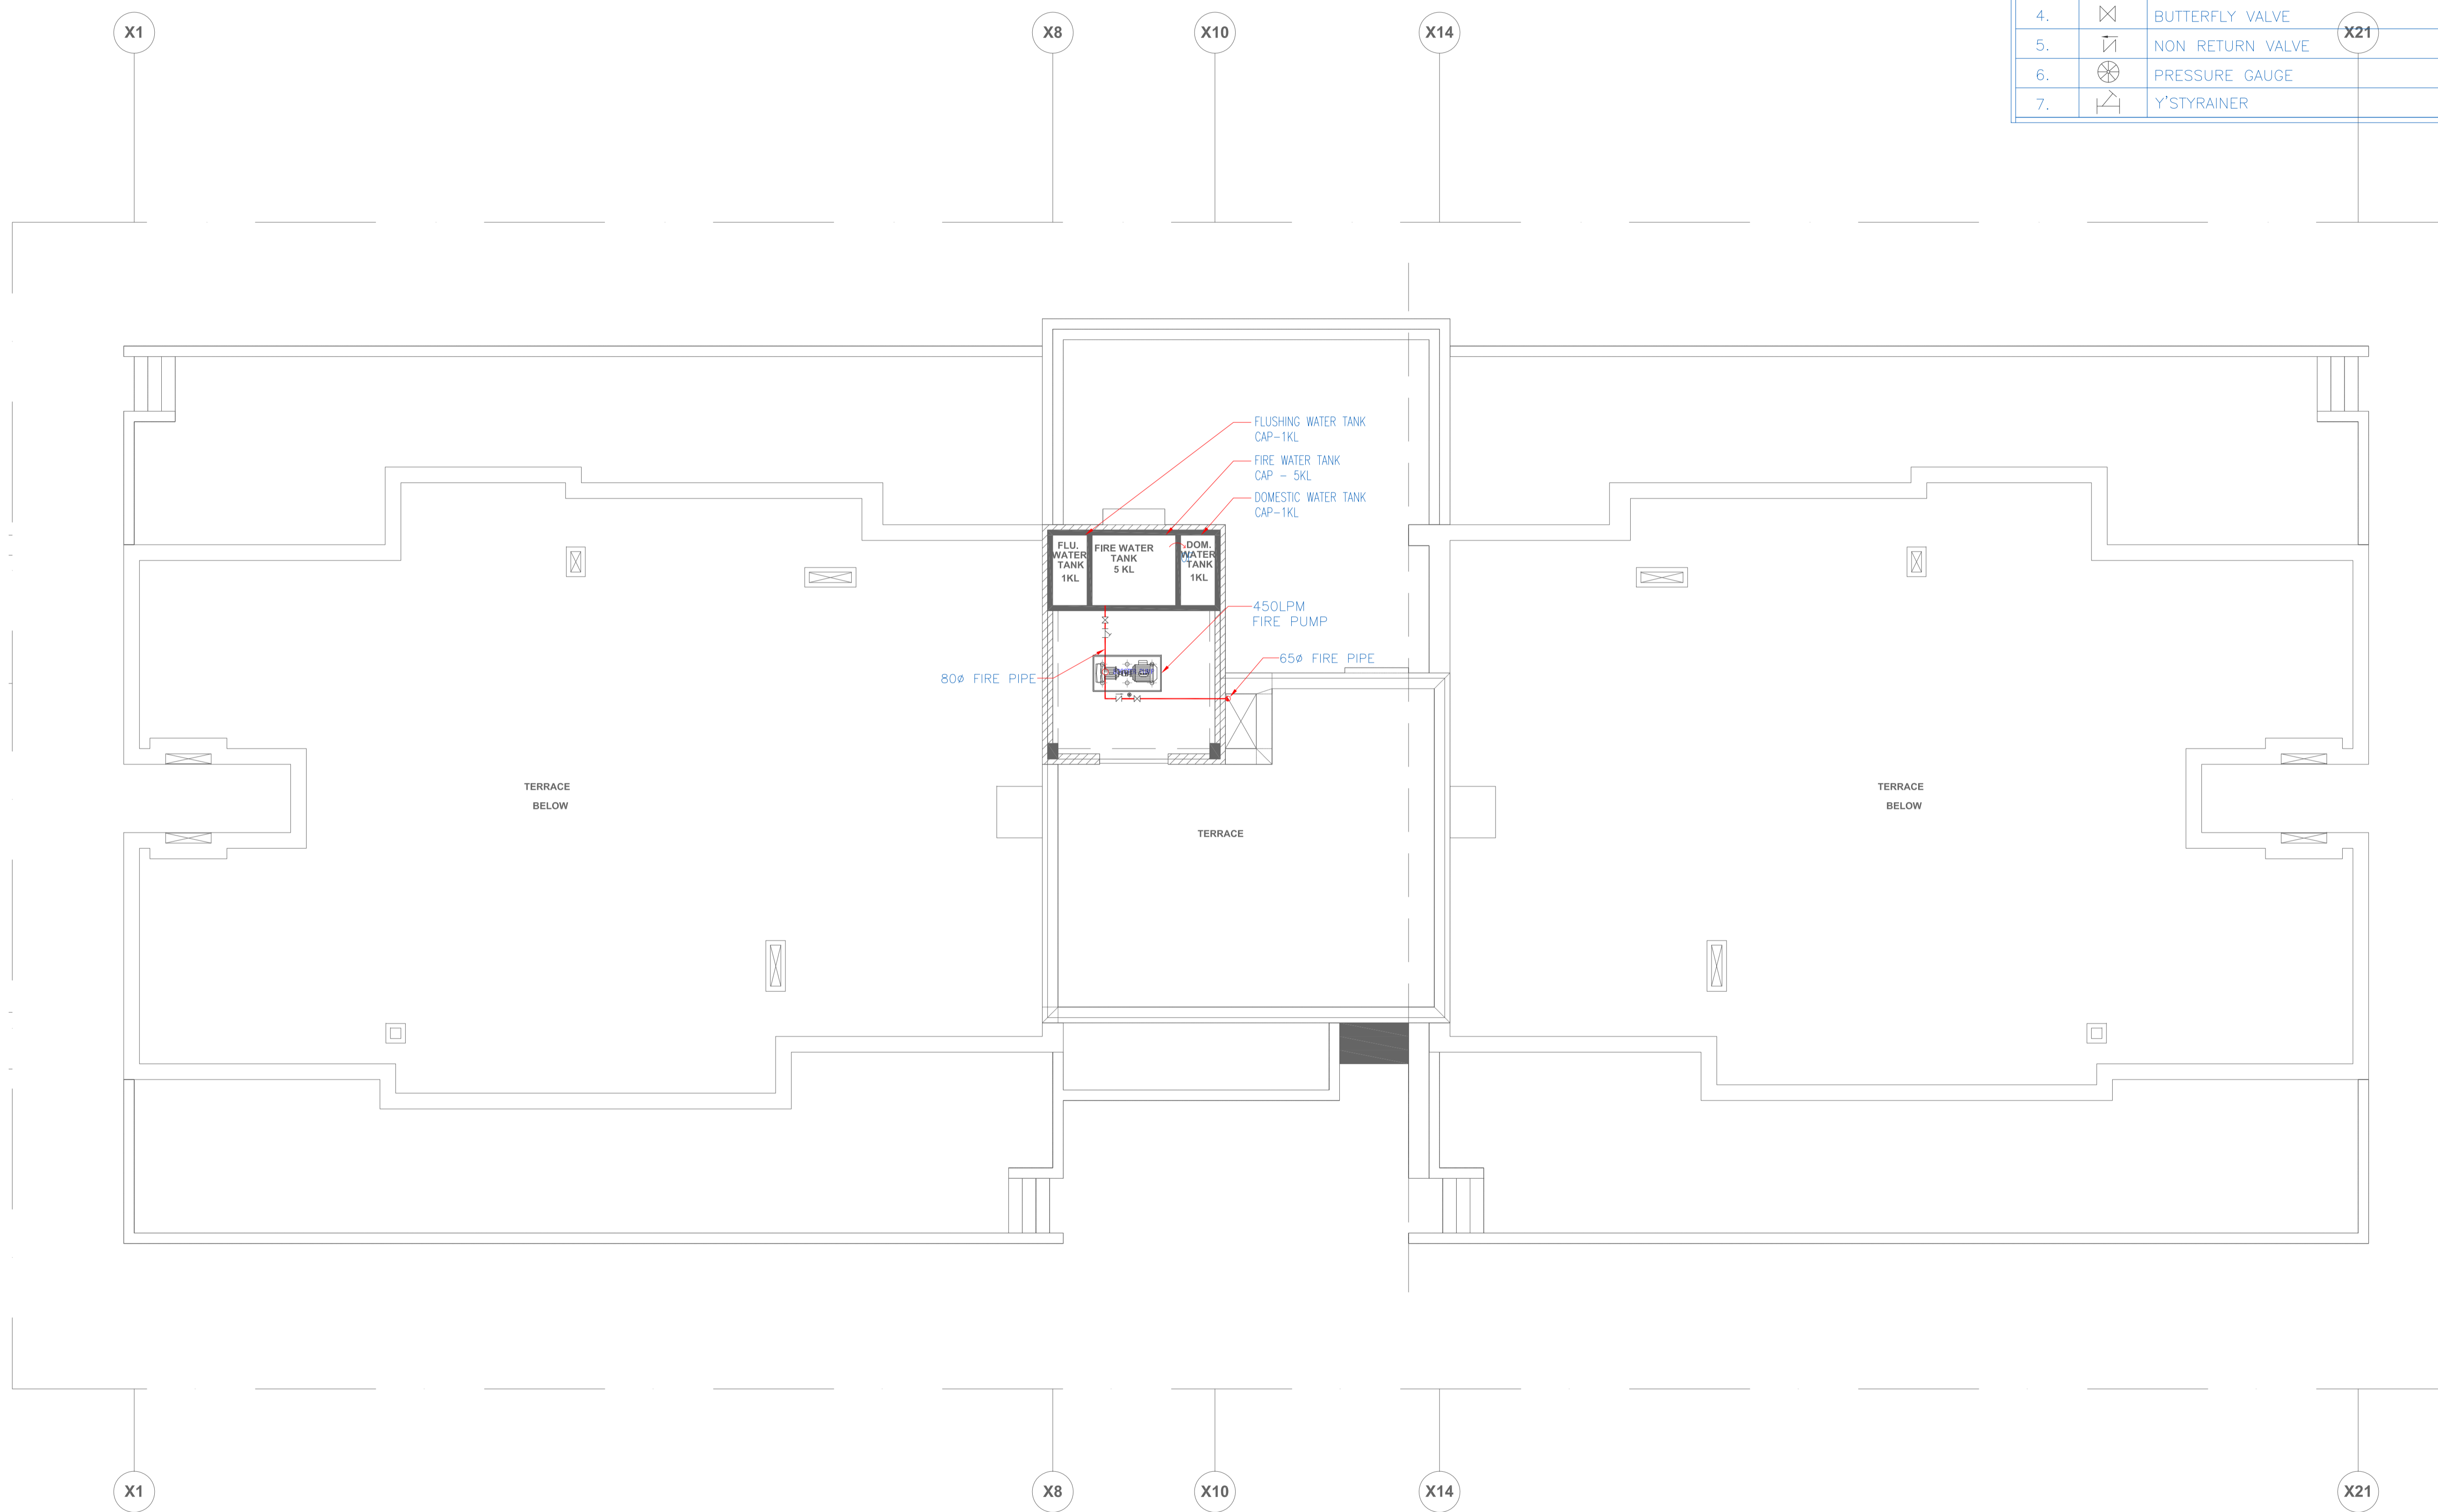

| No.       | Date. | Remarks. |
|-----------|-------|----------|
| Revisions |       |          |
|           |       |          |
|           |       |          |
|           |       |          |

| Date                   | Prints | Issued to | Date | Prints | Issued to |
|------------------------|--------|-----------|------|--------|-----------|
| Distribution of Prints |        |           |      |        |           |



- Consultants**
- **Structural Consultants**  
VR SHAH Consulting Engineers
  - **Services Consultants**  
dbHMS  
2nd Floor, D-62, Sector -2,  
Noida - 201301  
www.dbhms.in
  - **Landscape Consultants**  
Earthscapes Consultancy Pvt Ltd
  - **Road and Pathways Consultants**  
Arhmm Infra Consultants LLP

**Project**

**Nalanda University, Rajgir, Bihar**

**Title**

MUMTY PLAN -  
FIRE FIGHTING  
FOR TENDER

|                   |                     |
|-------------------|---------------------|
| Dealt : JK        | Drawing No.         |
| Checked : AT      | NUC(1)-FAH-1B-FF2.6 |
| Scale : 1:75      | Approved By: VM     |
| Date : 20.05.2016 |                     |

**VASTU SHILPA CONSULTANTS**  
Architects | Planners | Urban Designers

\*Sangath\*, Thaltej Road, Ahmedabad - 380054  
 Phone: 079 - 27454537 Fax: 079 - 27452006  
 www.sangath.org e-mail: vsc@sangath.org

# 1 MUMTY PLAN : FIRE FIGHTING