



LEGEND		
S.No	SYMBOL	DESCRIPTION
1.		9LTR WATER CO <sub>2</sub> FIRE EXTINGUISHER
2.		2KG DRY POWDER FIRE EXTINGUISHER
3.		FIRE HOSE REEL
4.		BUTTERFLY VALVE
5.		NON RETURN VALVE
6.		PRESSURE GAUGE
7.		YSTRAINER

- NOTES**
- ALL DIMENSIONS SHALL BE CHECKED AND CO-RELATED WITH THE STRUCTURAL DRAWINGS AND ANY AMBIGUITY SHALL BE IMMEDIATELY BROUGHT TO THE NOTICE OF THE ARCHITECT BEFORE COMMENCEMENT OF THE WORK.
  - ALL DIMENSIONS ARE IN CENTIMETERS UNLESS OTHERWISE SPECIFIED.
  - ALL LEVELS ARE FINISHED LEVELS.
  - ALL MARGINS, CLEARANCES ETC. REQUIRED AS PER BYE-LAWS SHOULD BE CHECKED AND PROVIDED BY THE CONTRACTOR AND ANY DESCRIPENCIES FOUND SHOULD BE IMMEDIATELY BROUGHT TO THE NOTICE OF ARCHITECT BEFORE COMMENCEMENT OF WORK.

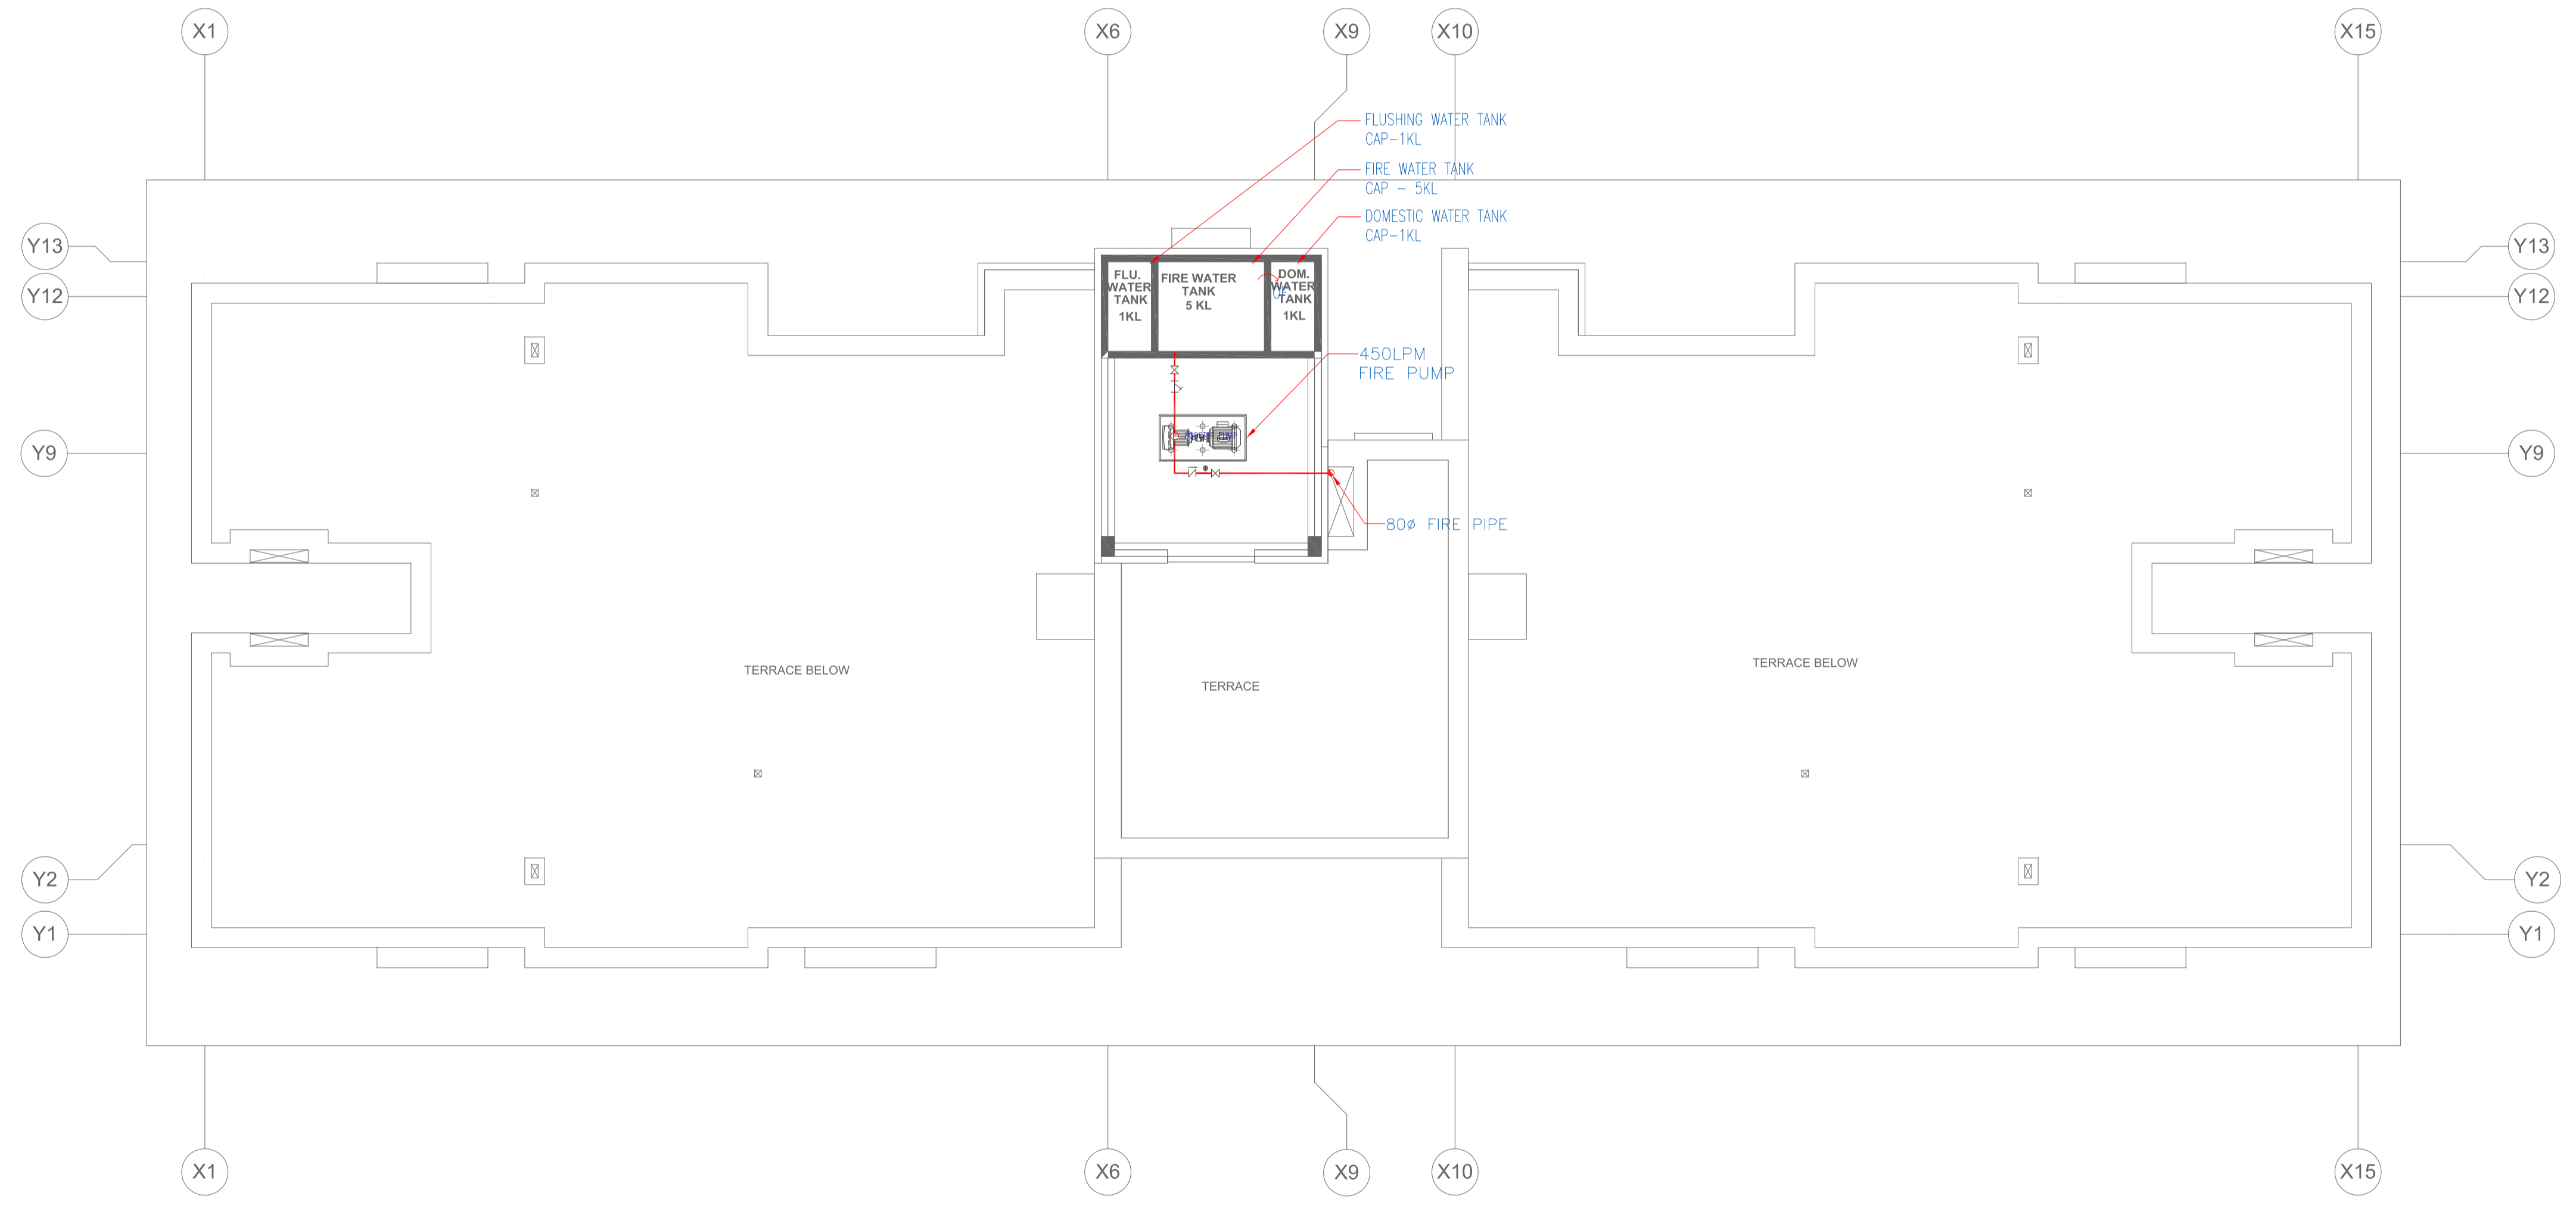

**1 MUMTY PLAN - FIRE FIGHTING**

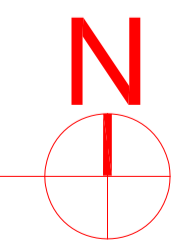

No.	Date.	Remarks.
Revisions		

Date	Prints	Issued to	Date	Prints	Issued to

Distribution of Prints

Key Plan

- Consultants**
- Structural Consultants**  
VR SHAH Consulting Engineers
  - Services Consultants**  
 dbHMS  
2nd Floor, D-62, Sector -2,  
Noida - 201301  
www.dbhms.in
  - Landscape Consultants**  
Earthscaapes Consultancy Pvt Ltd
  - Road and Pathways Consultants**  
Arhmm Infra Consultants LLP

Project  
**Nalanda University, Faculty Apartment, Rajgir, Bihar**

Title  
 MUMTY PLAN - FIRE FIGHTING  
 FOR TENDER

Dealt :	JK	Drawing No.	NUC(1)-FAH-T2-FF2.6
Checked :	AT	Approved By :	VM
Scale :	1:75	Date :	20.05.2016

**VASTU SHILPA CONSULTANTS**  
 Architects | Planners | Urban Designers

'Sangath', Thaltej Road, Ahmedabad - 380054  
 Phone: 079 - 27454537 Fax: 079 - 27452006  
 www.sangath.org e-mail: vsc@sangath.org