






Drawing and design are the property of Vastu Shilpa Consultants and are not to be copied or used without their permission.

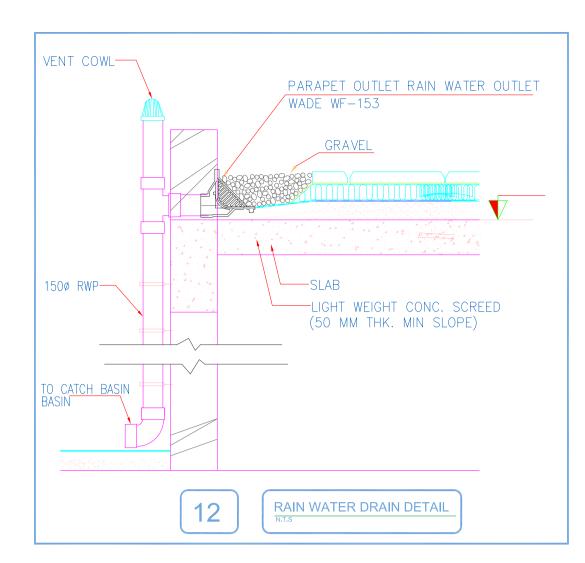


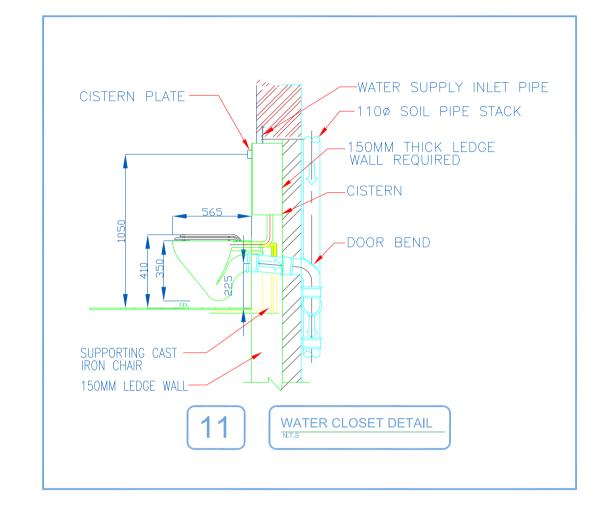


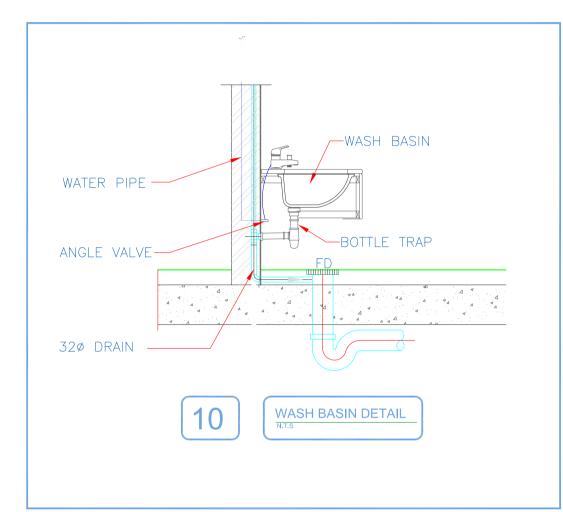


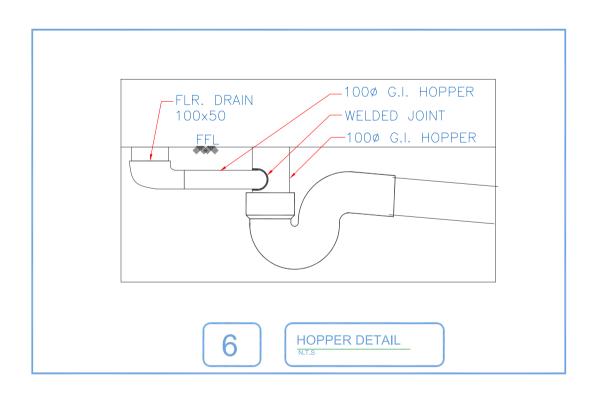


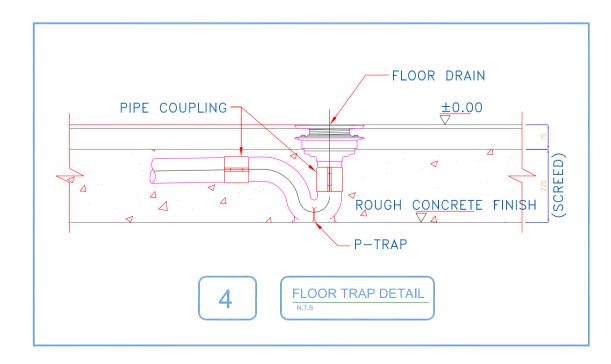


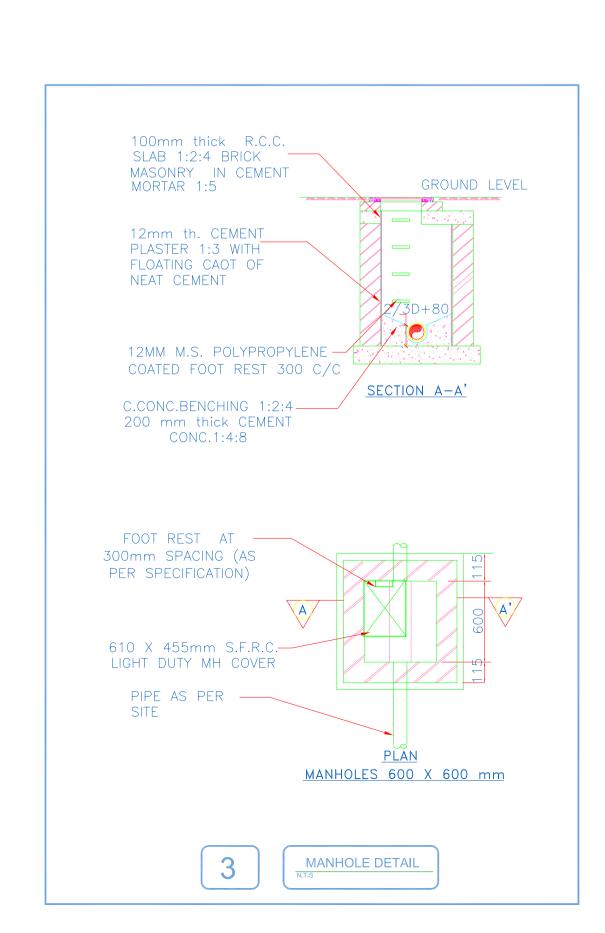


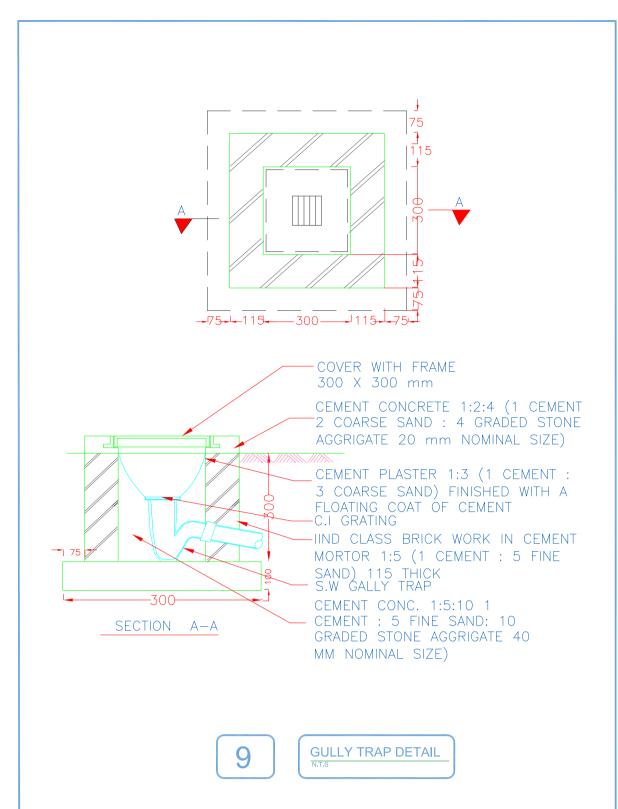


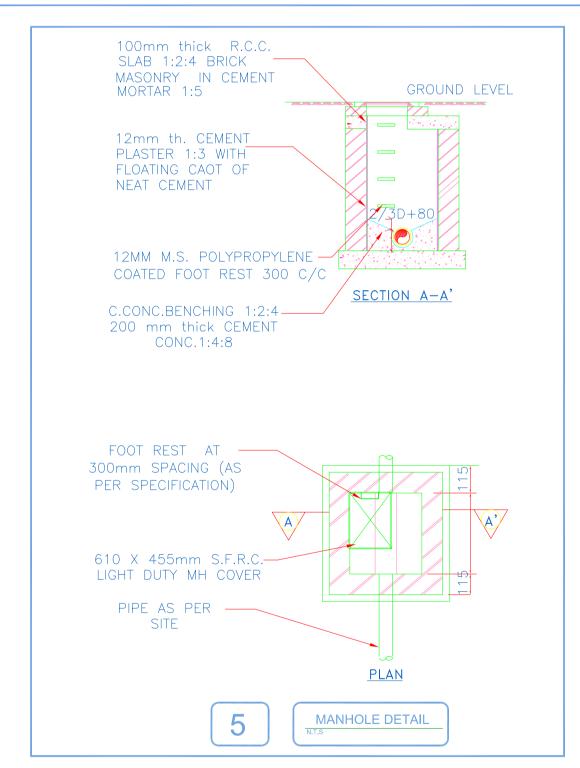


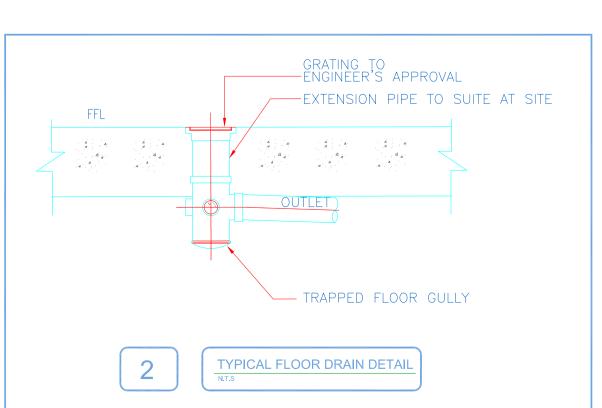

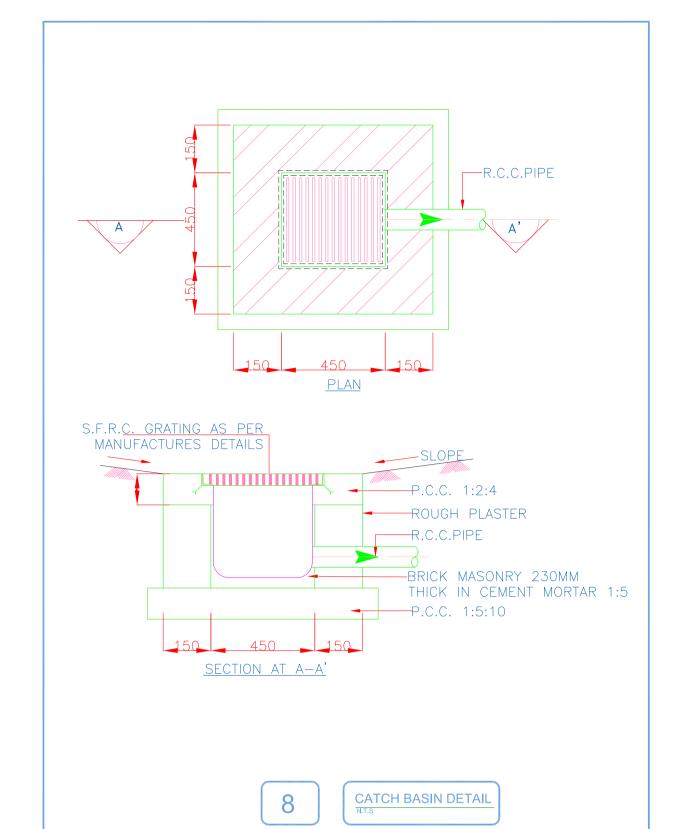

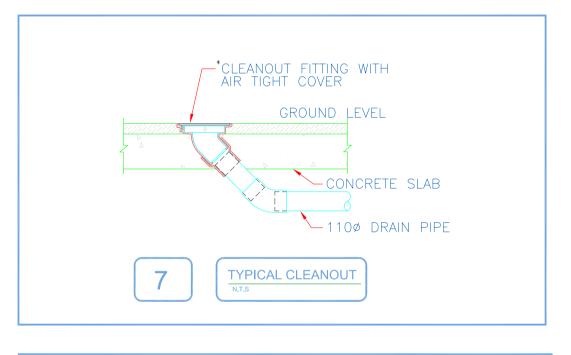

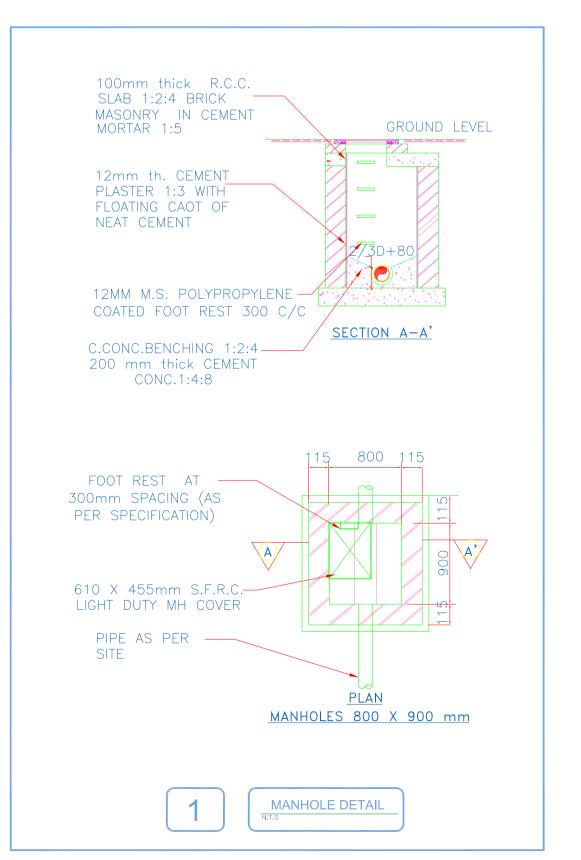

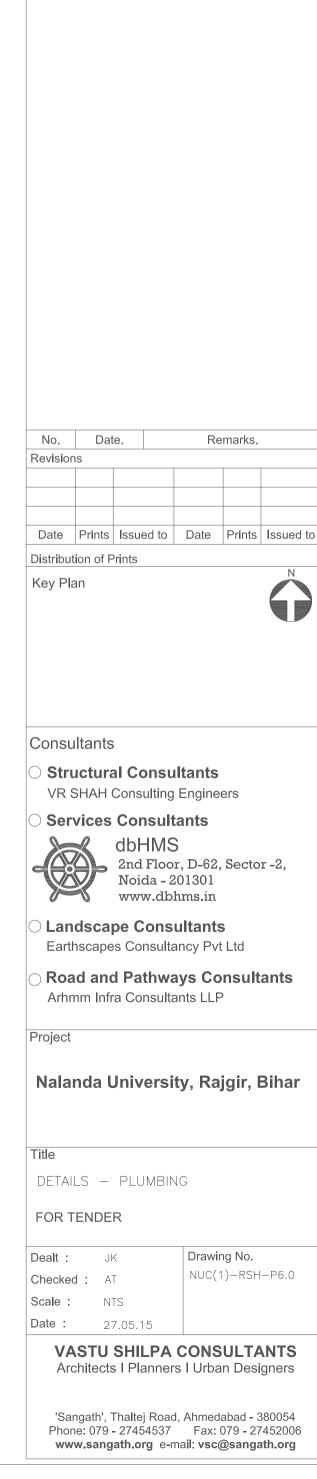

NOTES

ALL DIMENSIONS SHALL BE CHECKED AND CO-RELATED WITH THE STRUCTURAL DRAWINGS AND ANY AMBIGUITY SHALL BE IMMEDIATELY BROUGHT TO THE NOTICE OF THE ARCHITECT BEFORE COMMENCEMENT OF THE WORK.

2. ALL DIMENSIONS ARE IN CENTIMETERS UNLESS AND OTHERWISE SPECIFIED

4. ALL MARGINS, CLEARENCES ETC. REQUIRED AS PER BYE-LAWS SHOULD BE CHECKED AND PROVIDED BY THE CONTRACTOR AND ANY DESCRIPENCIES FOUND SHOULD BE IMMIDIATELY BROUGHT TO THE NOTICE OF ARCHITECT BEFORE COMMENCEMENT OF WORK.

5. FOR DETAILS OF ALL CUTOUTS IN SLABS AND BEAMS REFER SERVICES CONSULTANTS DRAWINGS.

10. FOR KITCHEN - PANTRY DETAILS REFER DRWG NO. 10.1
11. FOR MISCELLANEOUS DETAILS REFER DRAWING NO. 29.1
12. FOR VERANDAH DETAILS REFER DRAWING NO. 31.1

6. FOR STAIRCASE DETAILS REFER DRAWING. NO. 5.1

7. FOR TOILET DETAILS REFER DRAWING. NO. 6.1

8. FOR DOOR DETAILS REFER DRWG NO. 8.1

9. FOR WINDOW DETAILS REFER DRWG NO. 9.1

3. ALL LEVELS ARE FINISHED LEVELS.