



4 SECTION 4  
A4.2 SCALE - 1:50

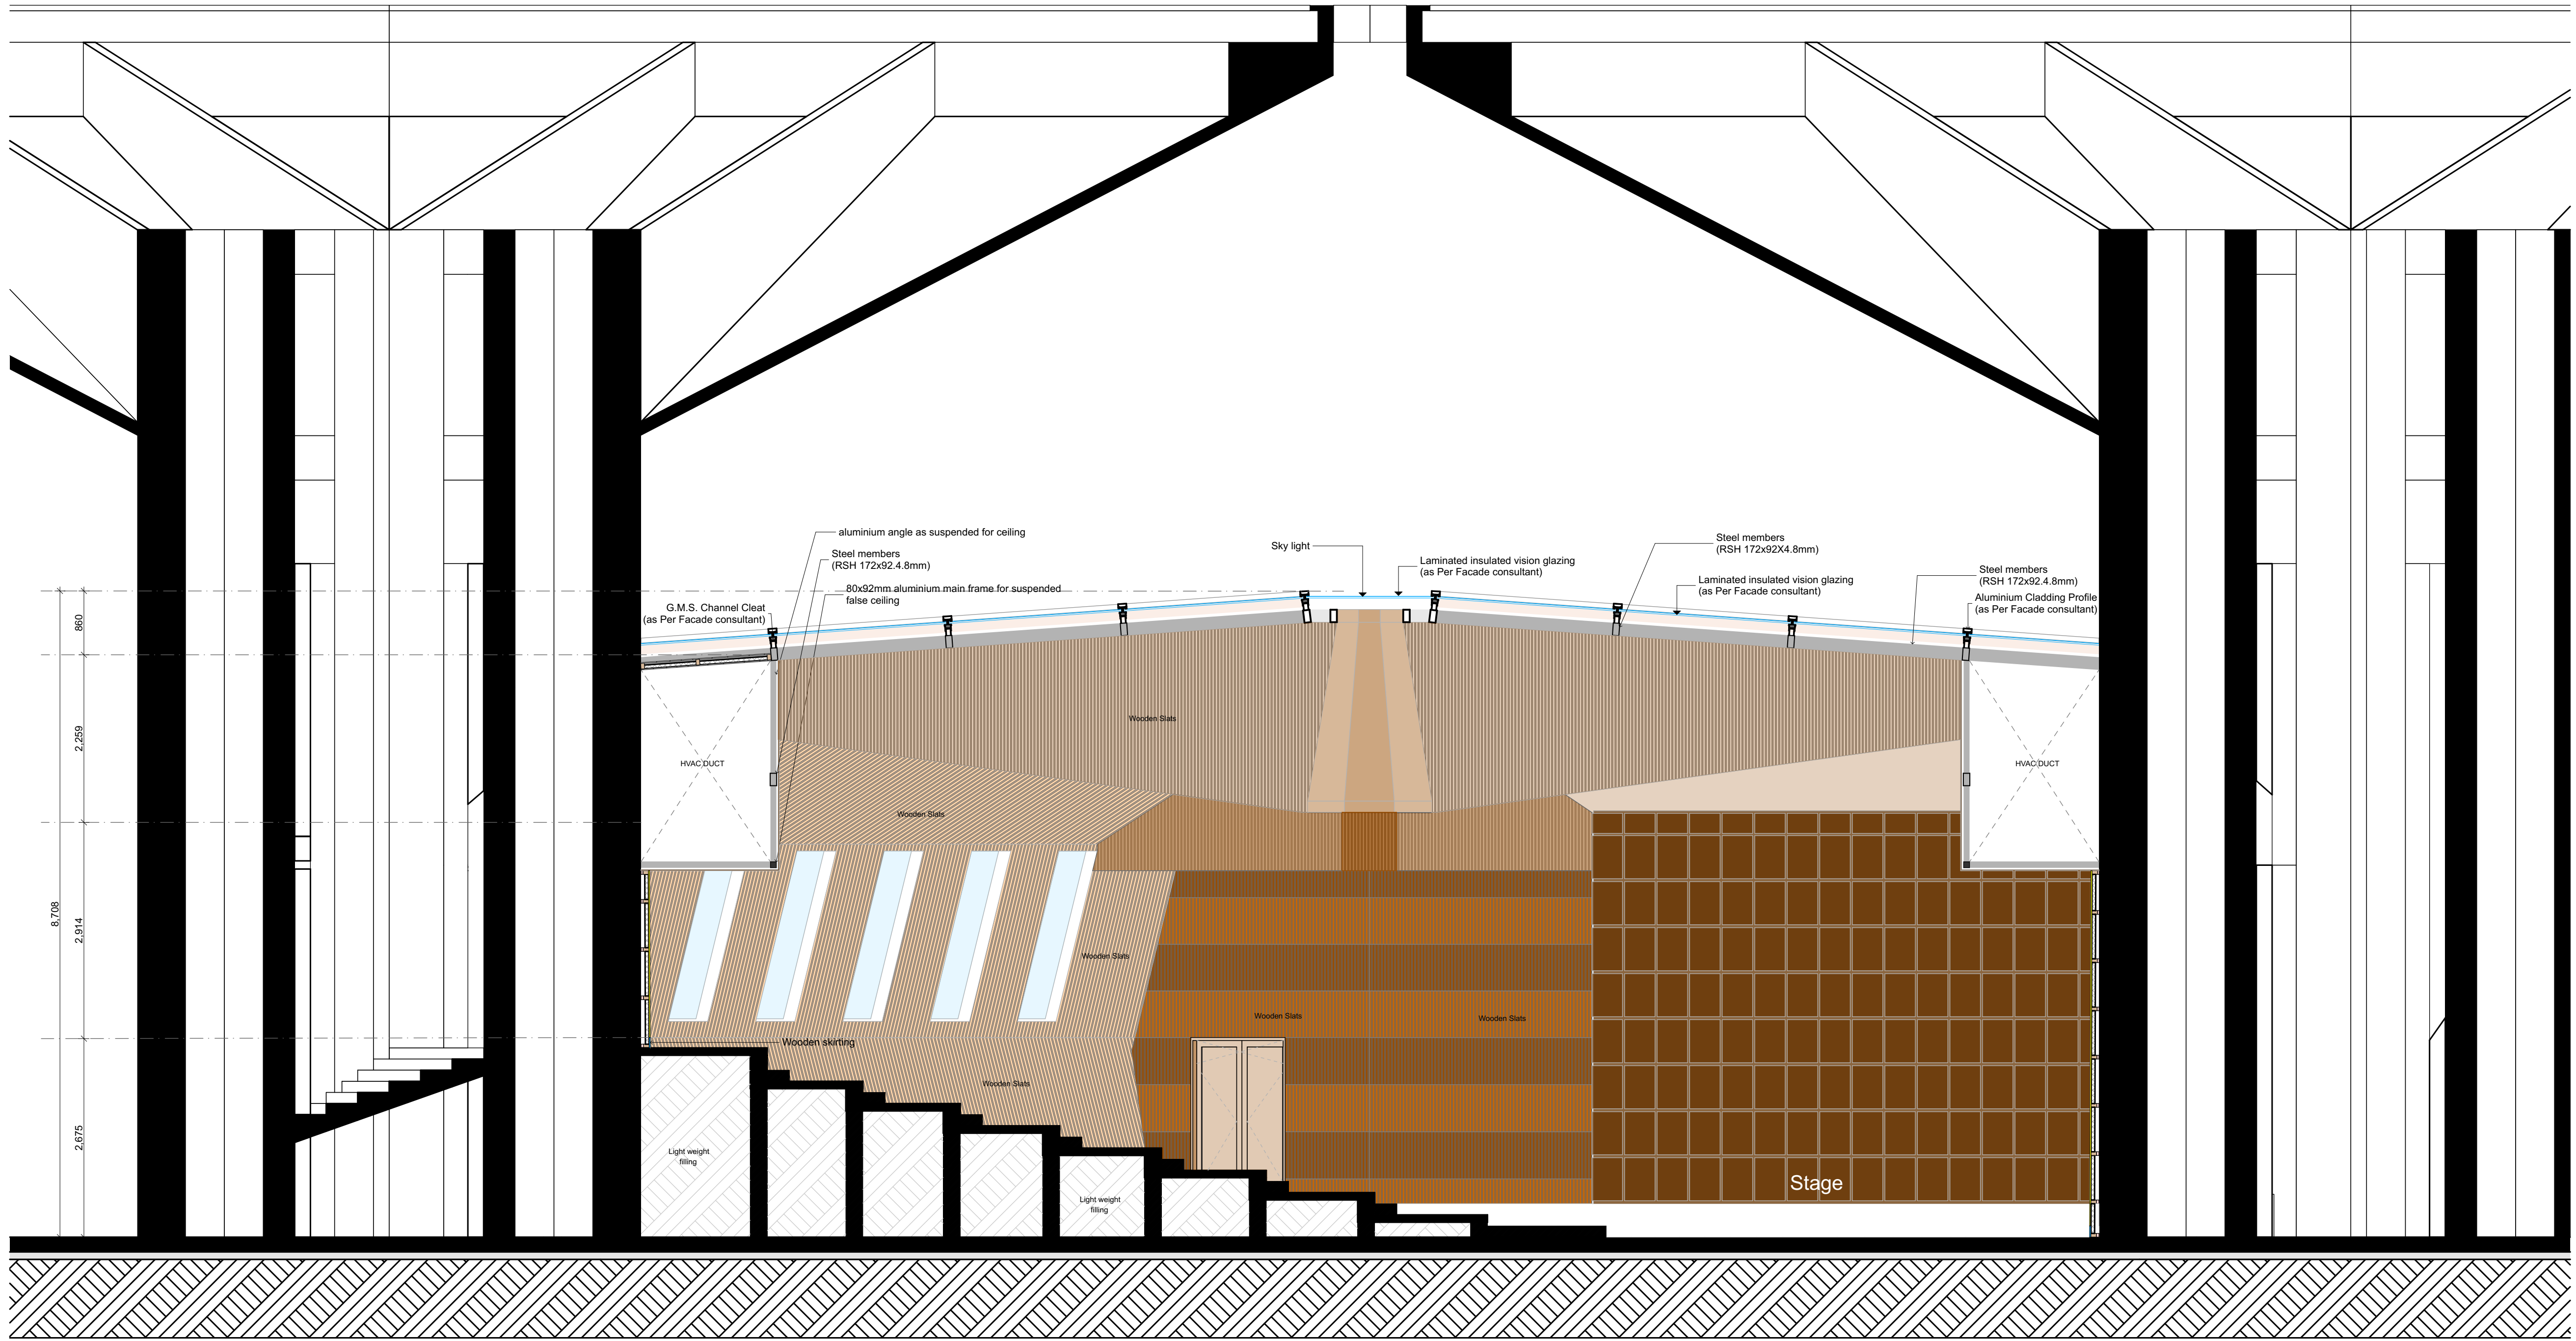

5 SECTION 5  
A4.1 SCALE - 1:50

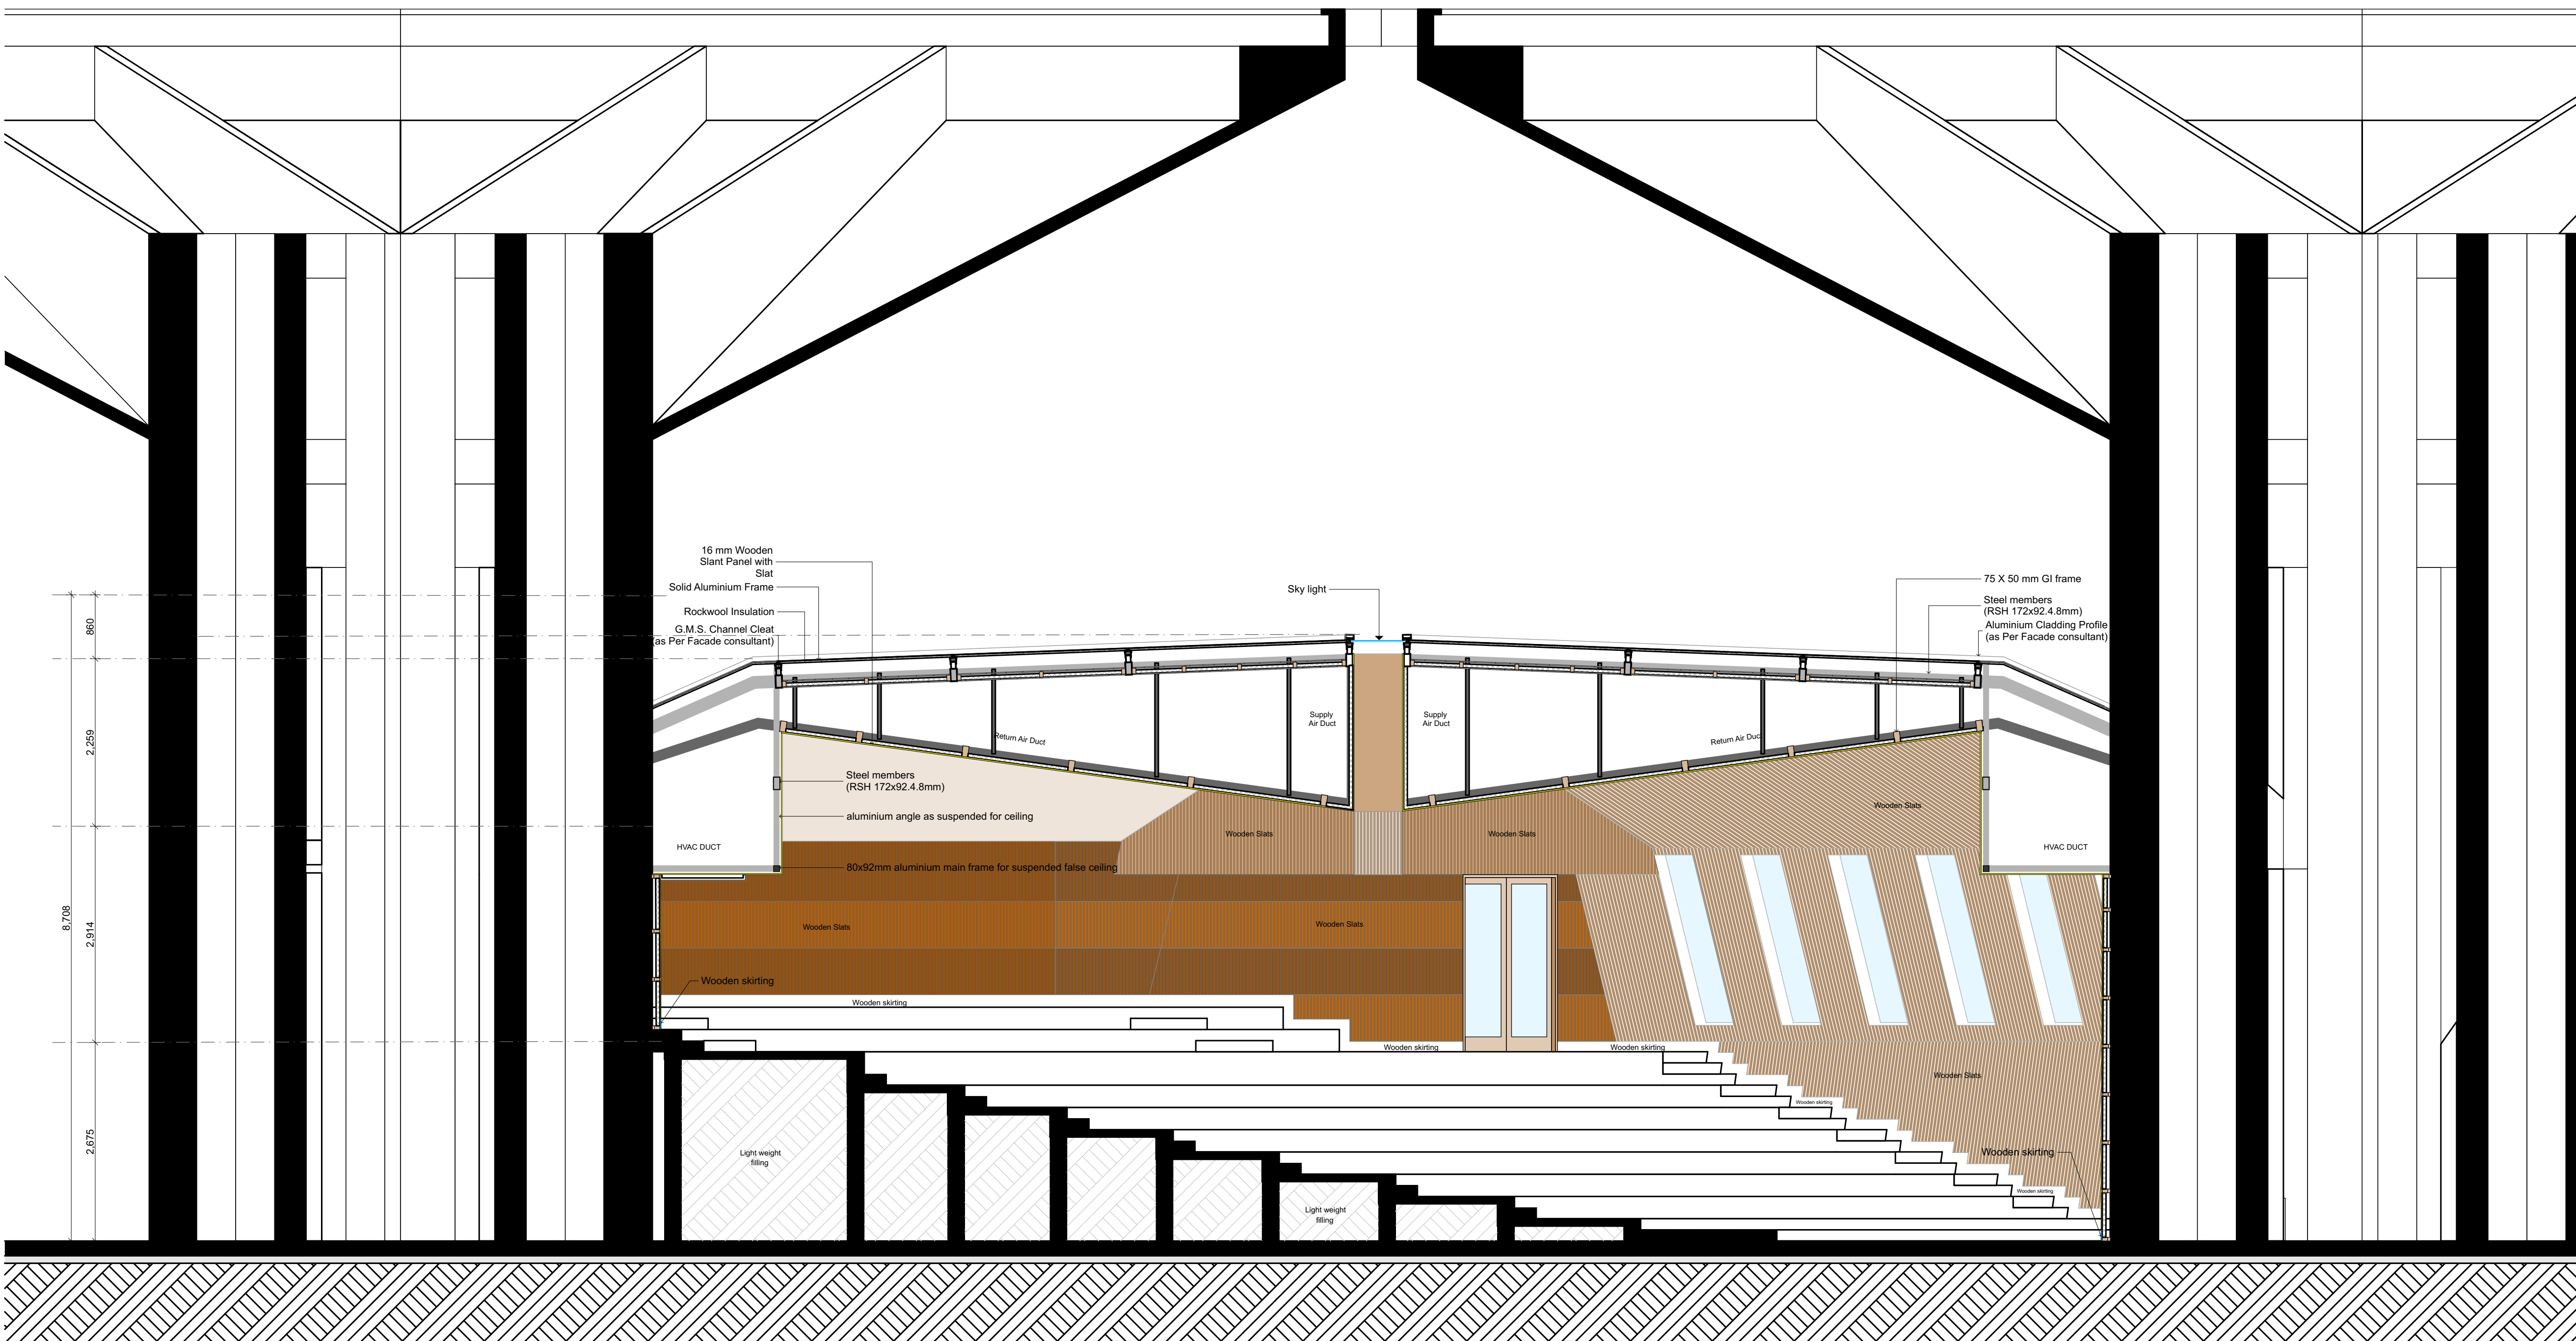

6 SECTION 6  
A4.1 SCALE - 1:50

- NOTES
1. ALL DIMENSIONS SHALL BE CHECKED AND CO-RELATED WITH THE STRUCTURAL DRAWINGS AND ANY AMBIGUITY SHALL BE IMMEDIATELY BROUGHT TO THE NOTICE OF THE ARCHITECT BEFORE COMMENCEMENT OF THE WORK.
  2. ALL DIMENSIONS ARE IN CENTIMETERS UNLESS AND OTHERWISE SPECIFIED.
  3. ALL LEVELS ARE FINISHED LEVELS.
  4. ALL MARGINS, CLEARANCES ETC. REQUIRED AS PER BYE-LAWS SHOULD BE CHECKED AND PROVIDED BY THE CONTRACTOR AND ANY DISCREPANCIES FOUND SHOULD BE IMMEDIATELY BROUGHT TO THE NOTICE OF ARCHITECT BEFORE COMMENCEMENT OF WORK.
  5. ALL PLINTH LEVEL BEGIN AT 7.5 CM FROM GROUND LINE.

NOTE

1. ALL OF NCCL SUB CONTRACTORS AND SERVICES CONTRACTORS TO COORDINATE BEFORE EXECUTION.

2. ANY ADDITIONAL SLEEVE MARKING SHOULD BE INTIMATED TO VSC IN NEXT TWO WORKING DAYS

3. ANY DISCREPANCY FOUND SHALL BE BROUGHT TO THE NOTICE OF THE ARCHITECTS.

4. ALL DRAWINGS TO BE READ IN CONJUNCTION WITH RELEVANT STRUCTURAL, ARCHITECTURAL AND SERVICES DRAWINGS.

Door Window Schedule

DB	1800x 2700mm	2nos
D8a	1800x 2538mm	2nos
D8b	1800x 2700mm	2nos
D8c	1000x 2100mm	2nos
D7	1200x 2250mm	2nos
W10a	1645x 870mm	1nos
W10b	1800x 1270mm	1nos


legends

- 16mm blk wooden slats with 125 slat groove ration with 10mm Dia rear perforation (as per detail section B)
- 16mm blk wooden slats with 125 slat groove ration with 10mm Dia rear perforation (along the wall) refer detail section A

1. GI SECTION SHOULD BE 100MM THICK, BACKED WITH 50MM ROCKWOOL AND 50MM AIR GAP.

No.	Date.	Remarks.
Revisions		

Date	Prints	Issued to	Date	Prints	Issued to
Distribution of Prints					
Key Plan					

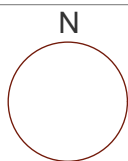

Consultants

**Structural Consultants**  
VR SHAH Consulting Engineers

**Services Consultants**  
DBHMS

**Landscape Consultants**  
Earthscape Consultancy Pvt Ltd

**Road and Pathways Consultants**  
Ahhmm Infra Consultants LLP

Project

**Nalanda University, Rajgir, Bihar**

Title

**BLOCK F**  
**300 Seater Sections**

Dealt :	Krunal	Drawing No.	NUC(1) - A.4.2
Checked :	Piyas Choudhuri	Serial No.	###
Scale :	As shown		
Date :	20/07/2021		

**VASTU SHILPA CONSULTANTS**  
Architects | Planners | Urban Designers

'Sangath', Thaltej Road, Ahmedabad - 380054  
Phone: 079 - 27454537 Fax: 079 - 27452006  
www.sangath.org e-mail: vsc@sangath.org