

PROJECT :-

NALANDA UNIVERSITY - LIBRARY BUILDING

GENERAL NOTES:

- STRUCTURAL DRAWINGS SHALL BE READ IN CONJUNCTION WITH RELEVANT ARCHITECTURAL AND SERVICES DRAWINGS.
- DO NOT SCALE. FOLLOW WRITTEN DIMENSIONS ONLY. ALL DIMENSIONS ARE IN MM. UNLESS OTHERWISE SPECIFIED.
- UNLESS SPECIFIED OTHERWISE ALL LEVELS SHOWN IN STRUCTURAL DRAWINGS ARE STRUCTURAL LEVELS ONLY.
- COVER**
 - COLUMN (≤ 230) - 25 MM
 - COLUMN (> 230) - 40 MM
 - BEAM - 40 MM
 - WALL - 30 MM
 - PILE CAP - 60 MM
 - PILE - 50 MM
- CONCRETE GRADE**
 - COLUMN - M40
 - WALL - M40
 - BEAM - M40
 - SLAB - M40
 - HCS - M60
 - TOPPING - M40
 - WALL PEDESTAL - M30
 - PRECAST JUNCTION - M40
 - PILE - M30
- REINFORCEMENT STEEL SHALL BE TMT BARS OF GRADE Fe500DD CONFORMING TO IS 1786-2008
- DEVELOPMENT LENGTH (L_d) : 50xDIA.

CLIENT :-

NALANDA UNIVERSITY, BIHAR

CONTRACTOR :-

P&C PROJECTS

P&C Towers, 2nd Floor,
140, Perundurai Road,
Erode - 638011.
91-424-2250333 / 2255444
ero@pandc.co.in


PEER REVIEWER:-




INDIAN INSTITUTE OF TECHNOLOGY ROPAR
Rupnagar,
Punjab,
India.

STRUCTURAL CONSULTANT :-

ES STRUCTURAL CONSULTANT
No. A-241, South Extension street,
N.G.O. 'A' Colony
Palayamkottai, Tirunelveli-627007.
Cell : +91 9865803764
Web : www.esstruc.com

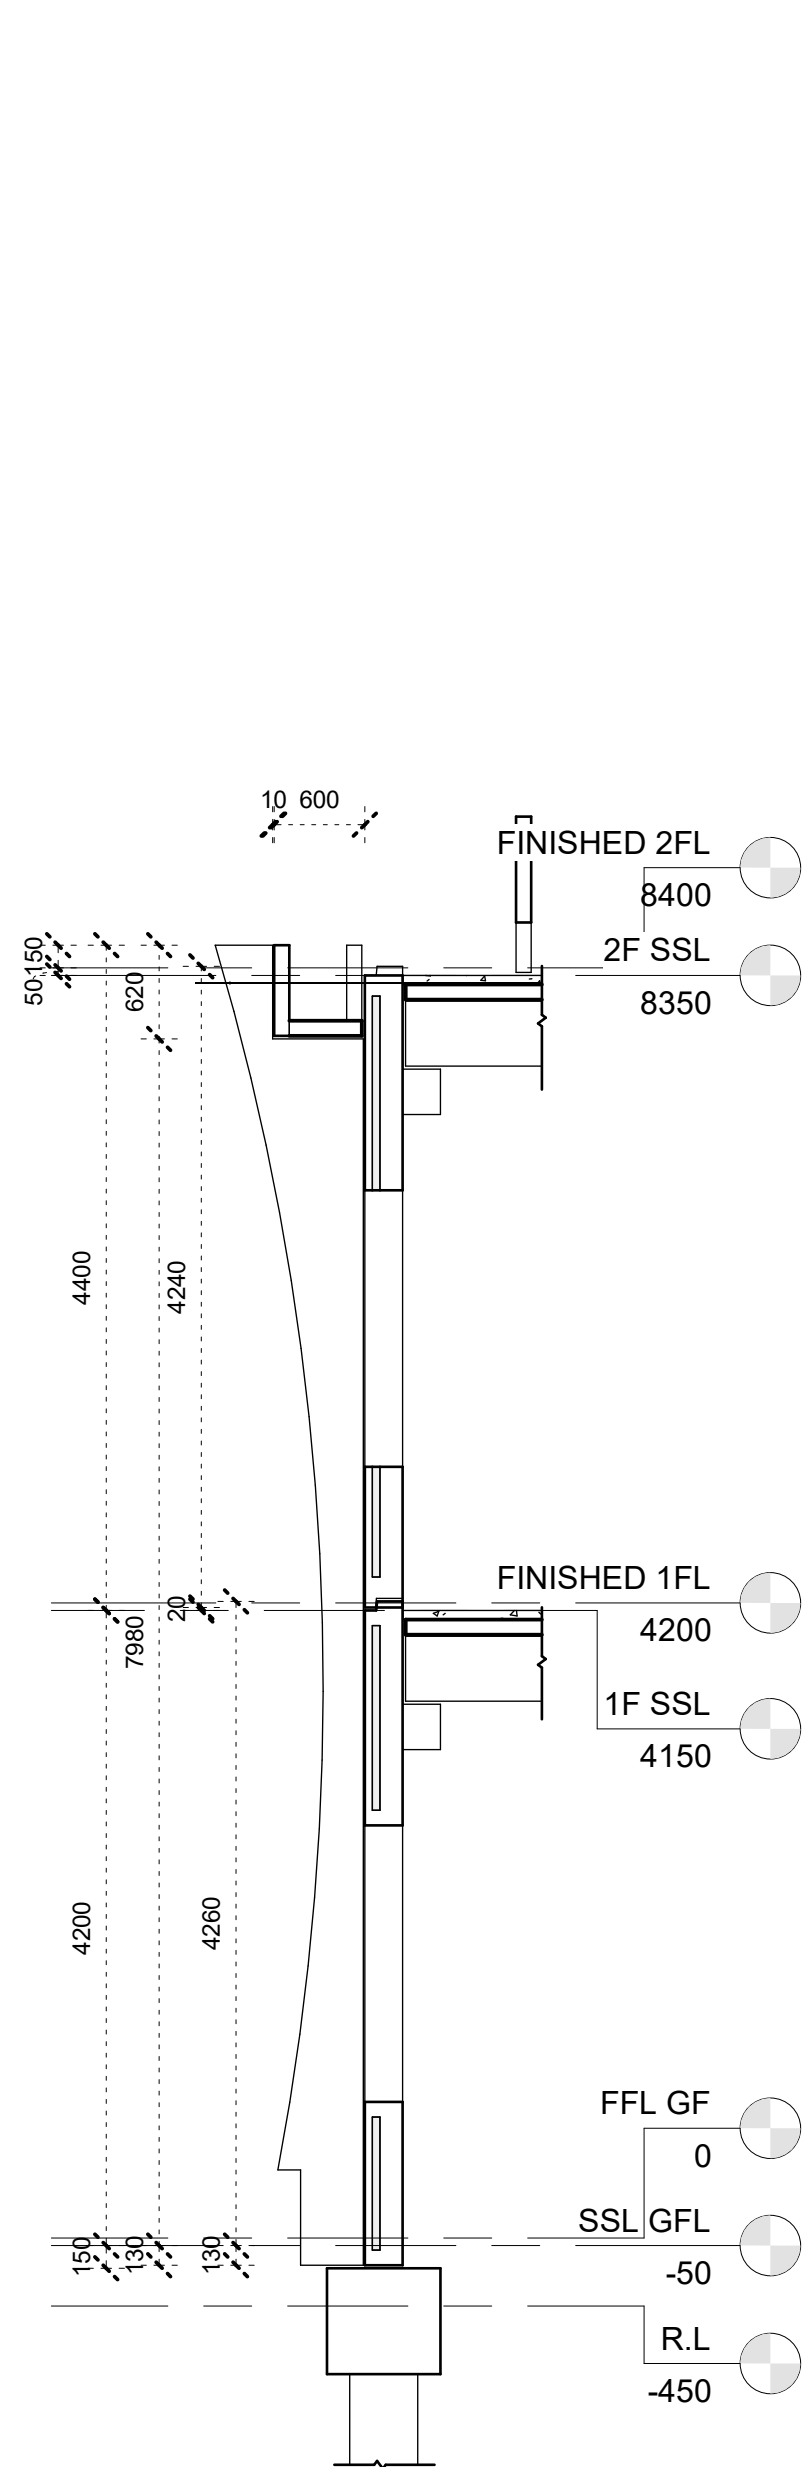

6 FIN SECTION
1 : 50

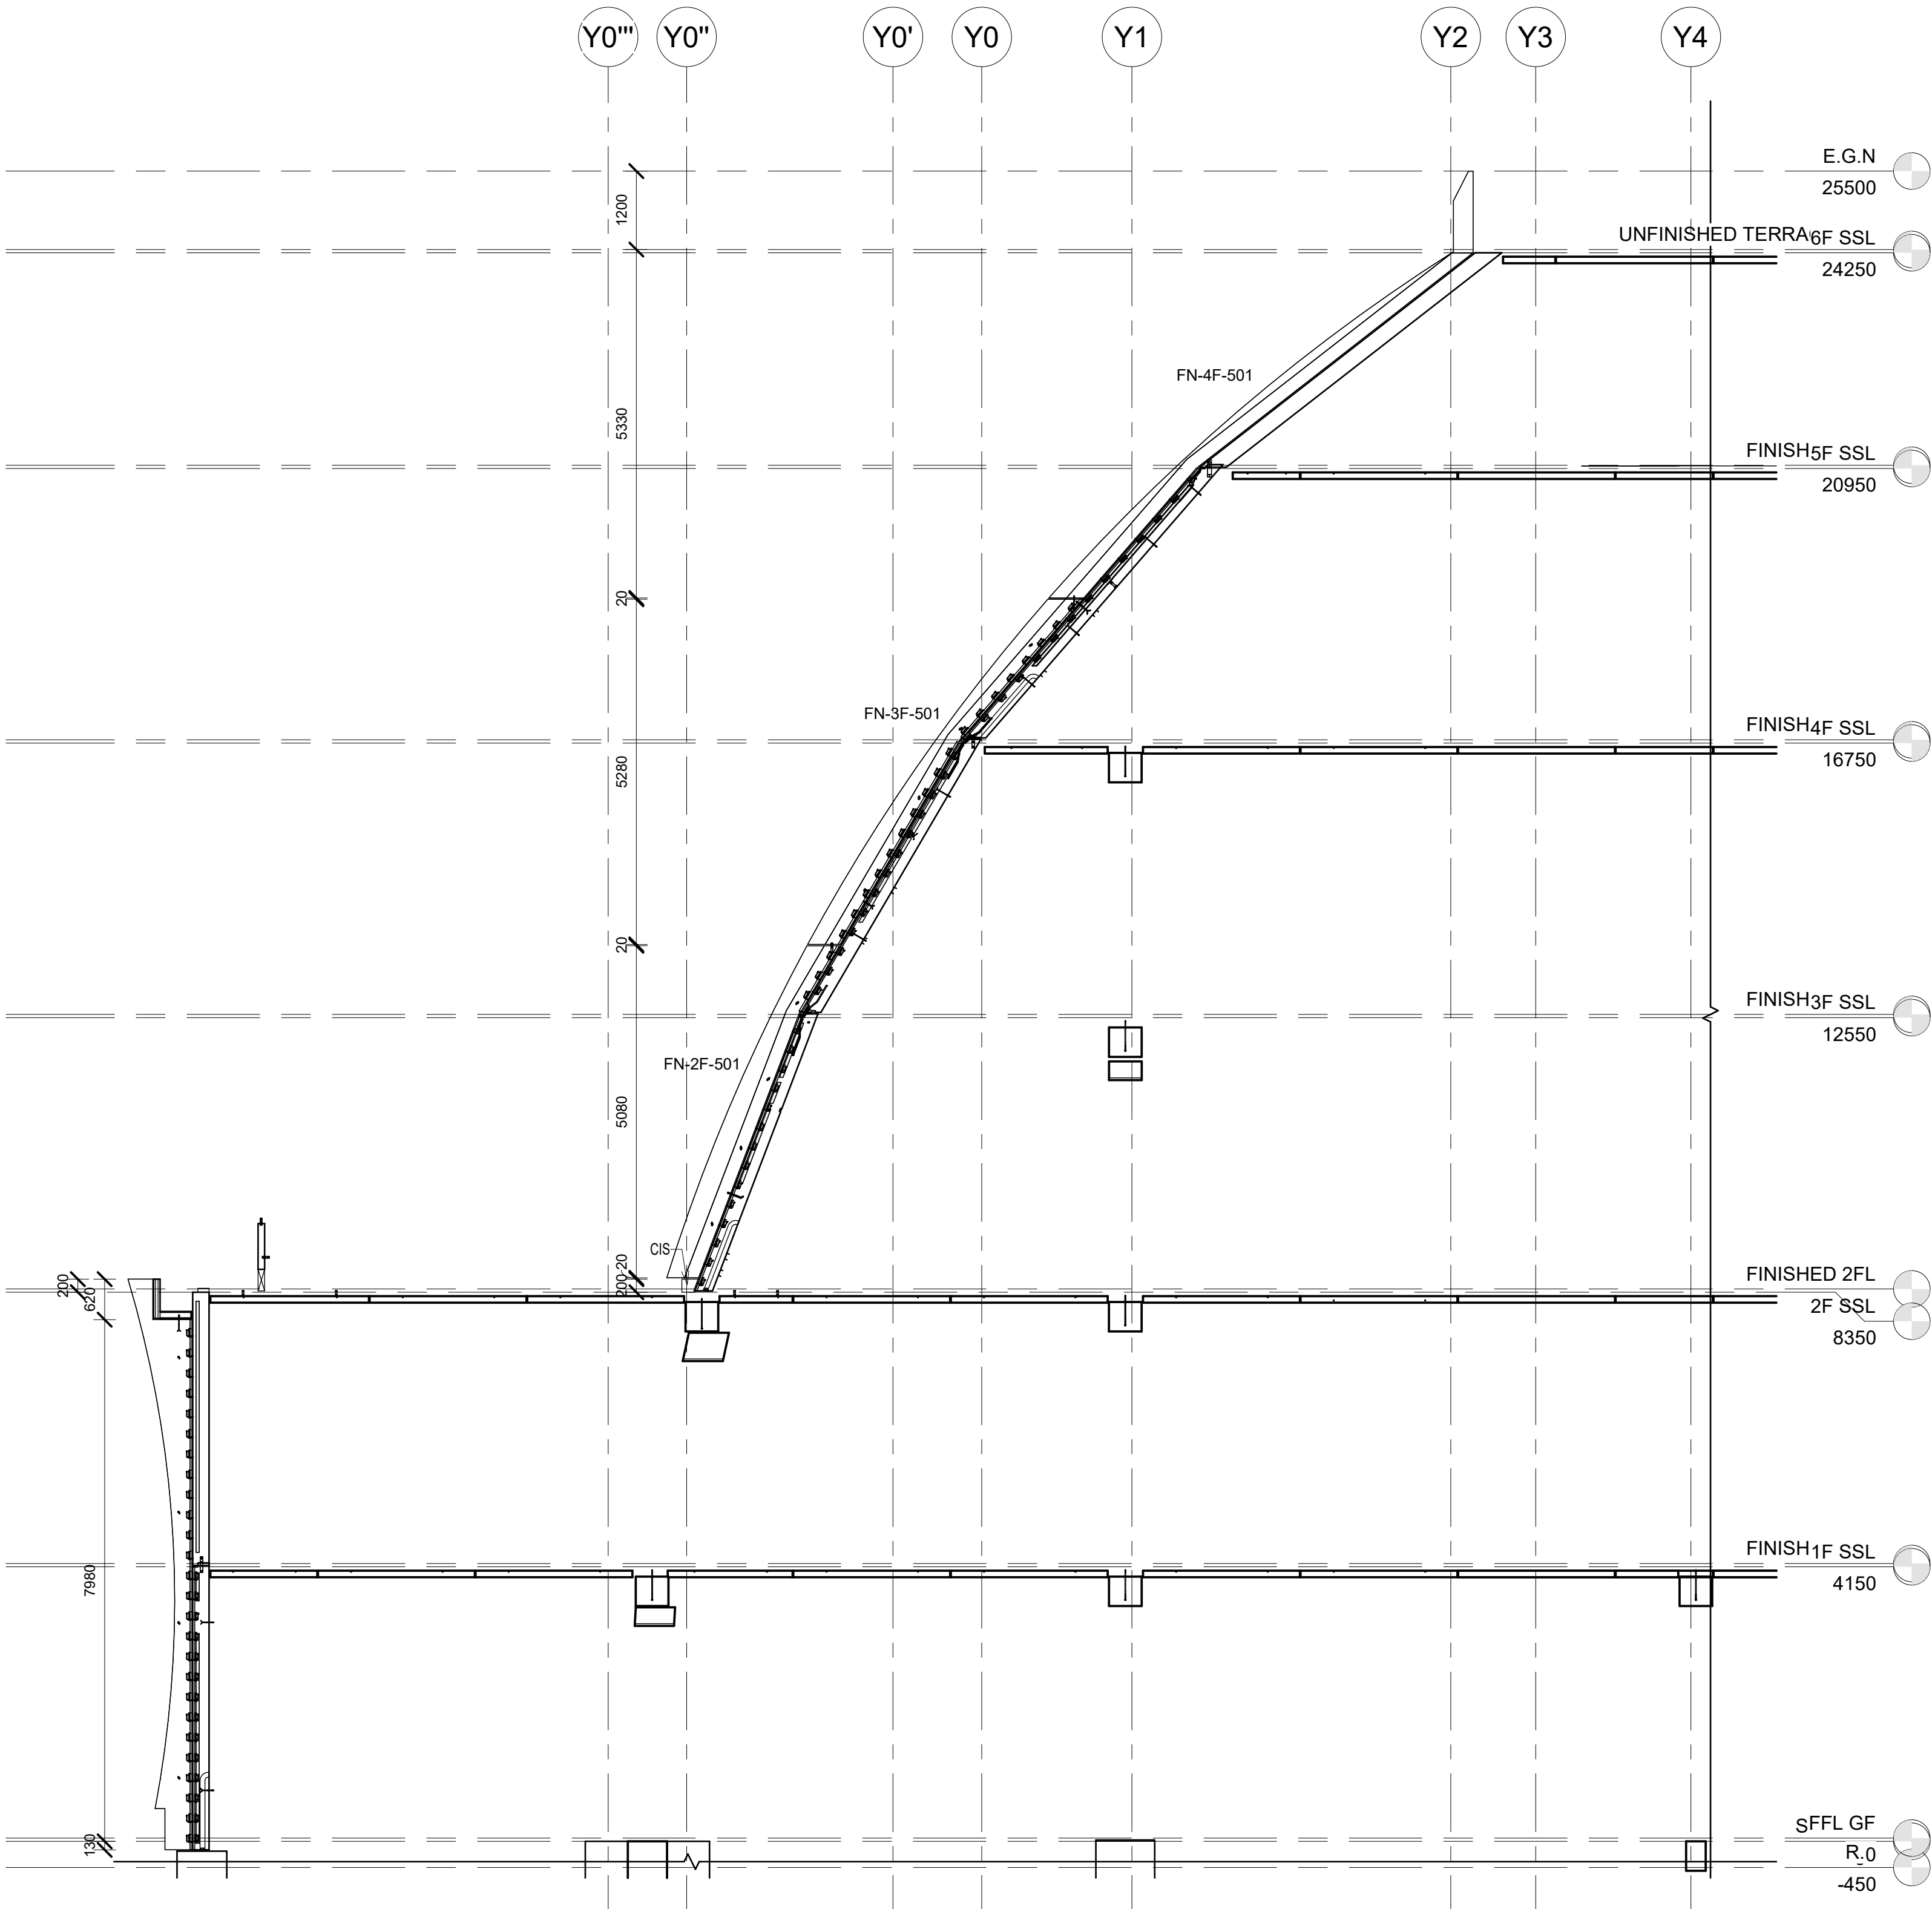

7 SECTION
1 : 70

1	21-06-23	FOR APPROVAL	PRC	PRC
0	29-05-23	FOR APPROVAL	PRC	PRC

Rev	Date	Description	Chkd	Appd.
REVISION SCHEDULE				

PURPOSE OF ISSUE		
PRELIMINARY	APPROVAL	CONSTRUCTION
<input type="checkbox"/>	<input checked="" type="checkbox"/>	<input type="checkbox"/>

DRAWING TITLE :-

FIN SECTION	
JOB NO : ESP22023	DRAWN BY:- ELA
DATE : 21-06-23	SHEET SIZE:- A1
SHEET NO : ES-SE-06	REV.NO:- 1
SCALE : As indicated	LEVEL :